


All dimensions to be verified on site by Main Contractor before the start of any shop drawings or work whatsoever either on their own behalf or that of sub-contractors. Report any discrepancies to the Contract Administrator at once. This drawing is to be read with all relevant Architect's and Engineer's drawings and other relevant information.

© WT Design Ltd Do Not Scale


NOTES:

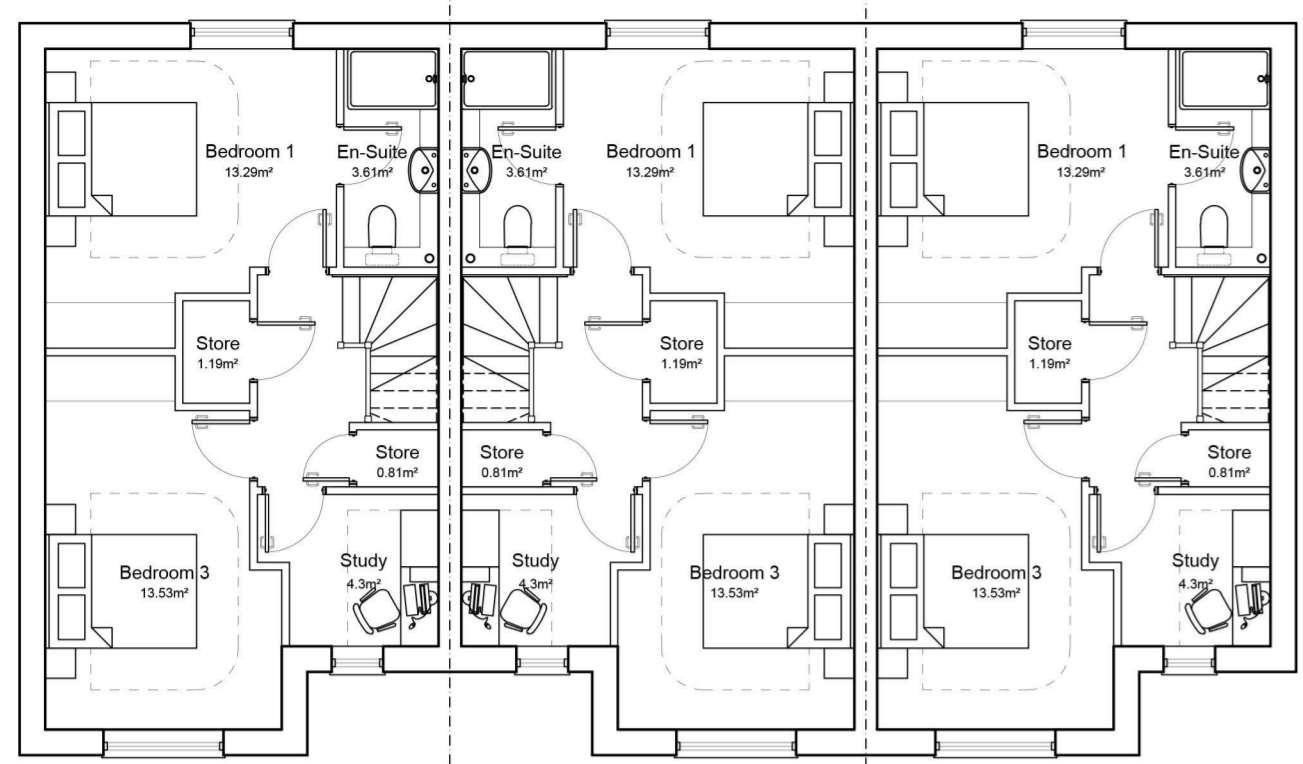

Second Floor Plan




Front Elevation

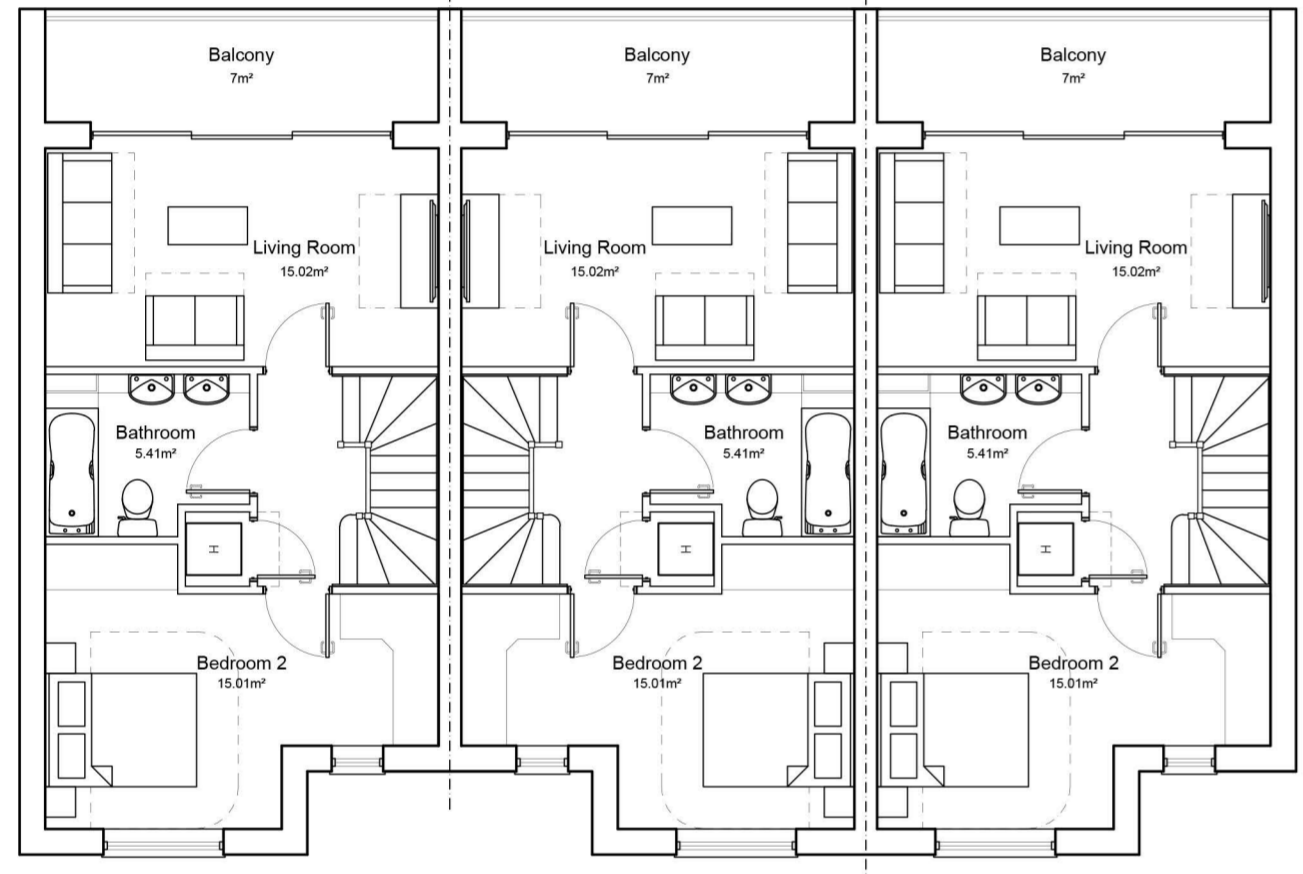


First Floor Plan



Rear Elevation

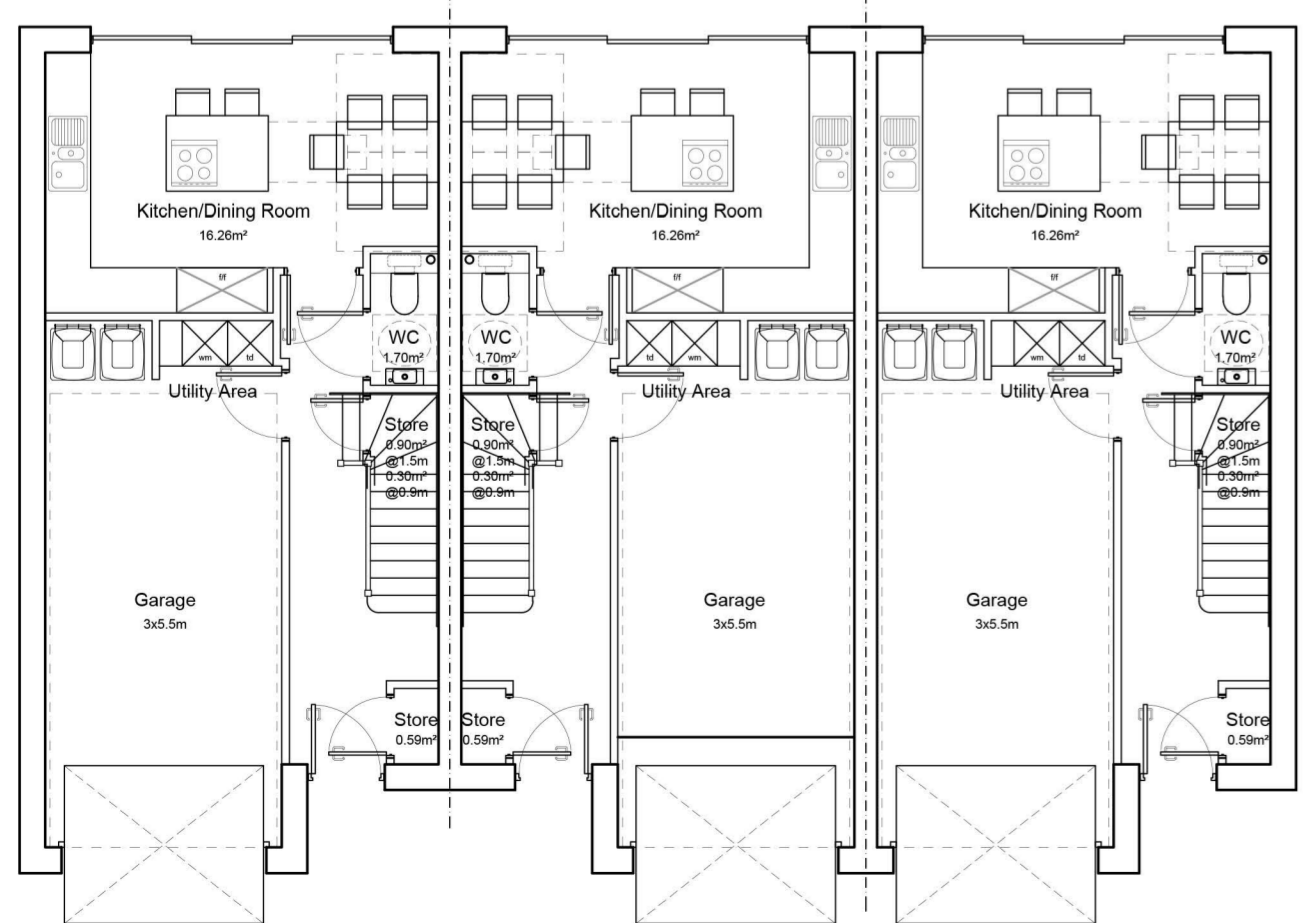


Ground Floor Plan

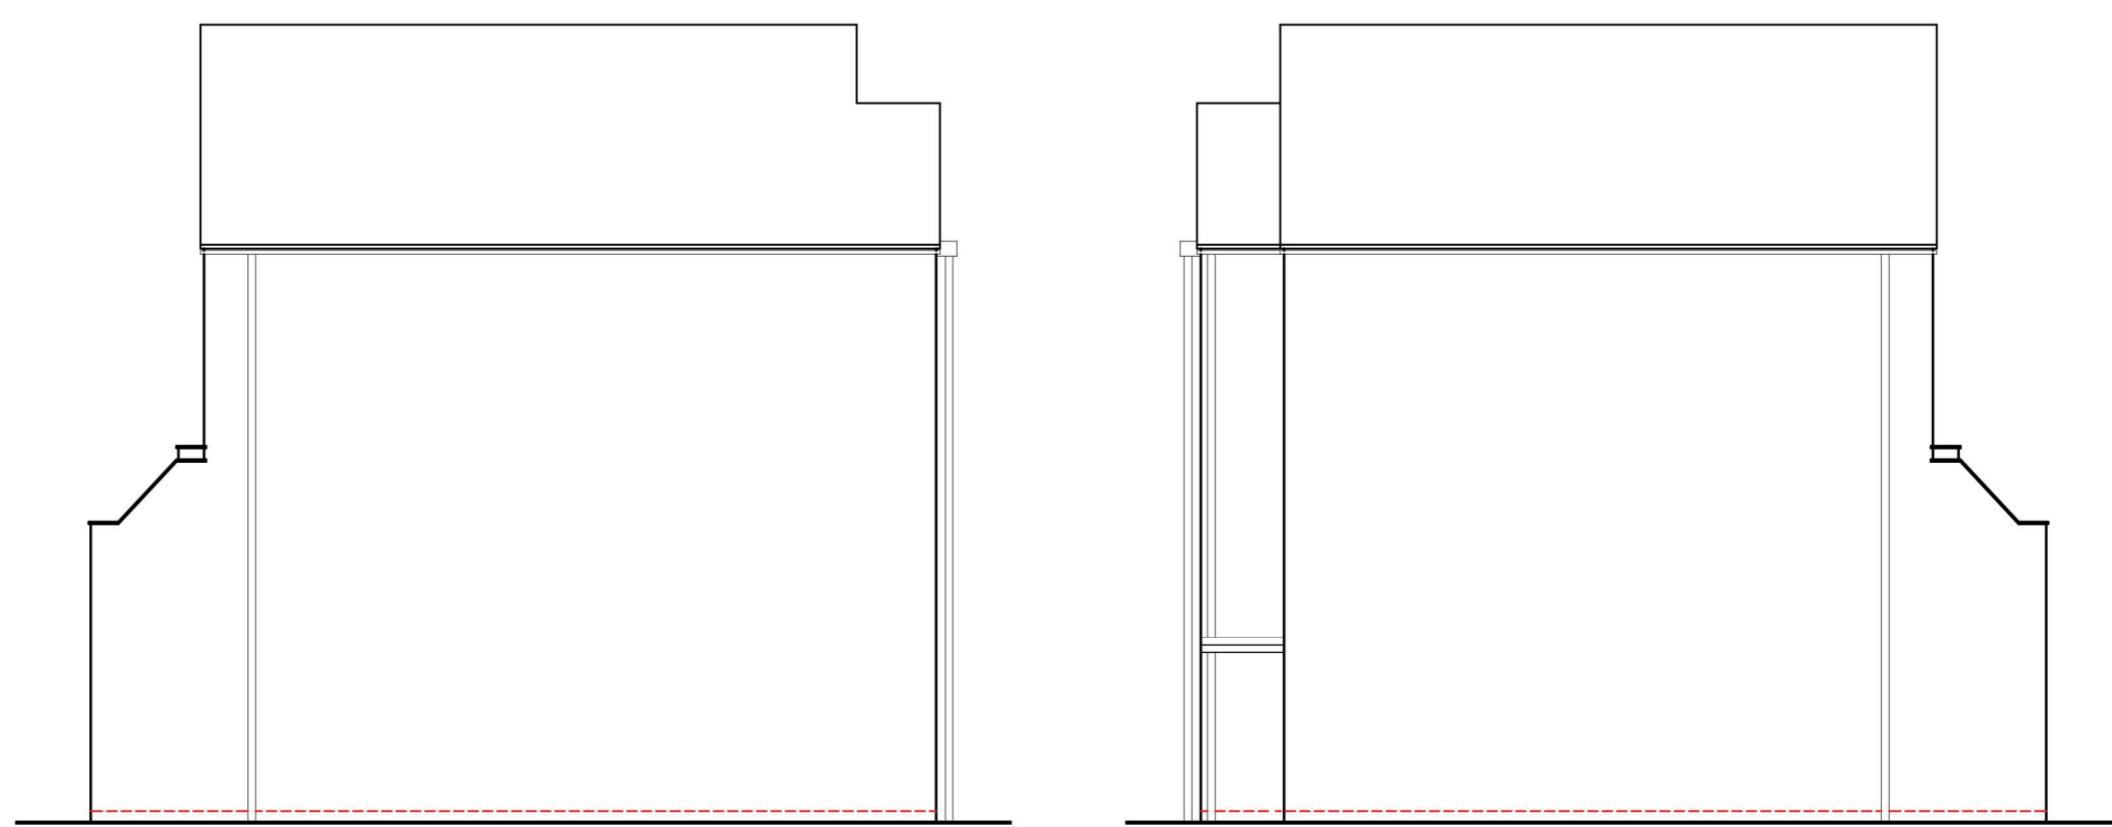

Side Elevation

Side Elevation

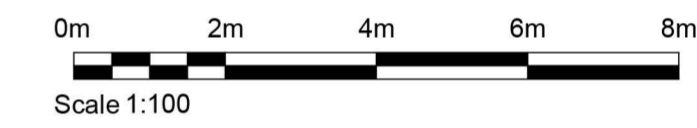

**DRAFT**

Rev.	Date	Description	Ckd:	Apr:
P1	15.11.21	First Issue	KJD	DAG

**WT Design Ltd**  
Architectural Consultants

Mill House  
High Mill Hill  
Yarmouth Road  
Ludham  
Norfolk  
NR29 5QZ

t: 01603 389422  
e: info@wtdesign.co.uk

Project:  
**Land at Ber Street,  
Ber Street,  
Norwich**

Drawing Title:  
**3Bed Townhouse  
Proposed Plans & Elevations  
GIFA 127m² House Plus 22m² Garage**

Client:  
**Norwich Regeneration Ltd**

Scale @A2: <b>1:100</b>	Date: <b>11-2021</b>
----------------------------	-------------------------

Project Number: <b>278-21</b>	Drawing Number: <b>1210</b>	Revision: <b>P1</b>
----------------------------------	--------------------------------	------------------------

Purpose of Issue:  
**Information**