





Contractors and consultants are not to scale dimensions from this drawing

Reproduced by permission of Ordnance Survey on behalf of HMSO © CROWN COPYRIGHT and database right 2008 All rights reserved Ordnance Survey Licence number AL 1000 22432 Broadway Malyan Limited

The survey information shown on this drawing is based on a topographical survey prepared by a third party and Broadway Malyan Limited accept no responsibility for the accuracy or completeness of the survey.

Drawings to be read in conjunction with the associated Design & Access Statement, associated consultant design team documents & reports and landscape information


Landscape shown is for illustrative purposes only. For detailed landscape information, please refer to the landscape information & documents.

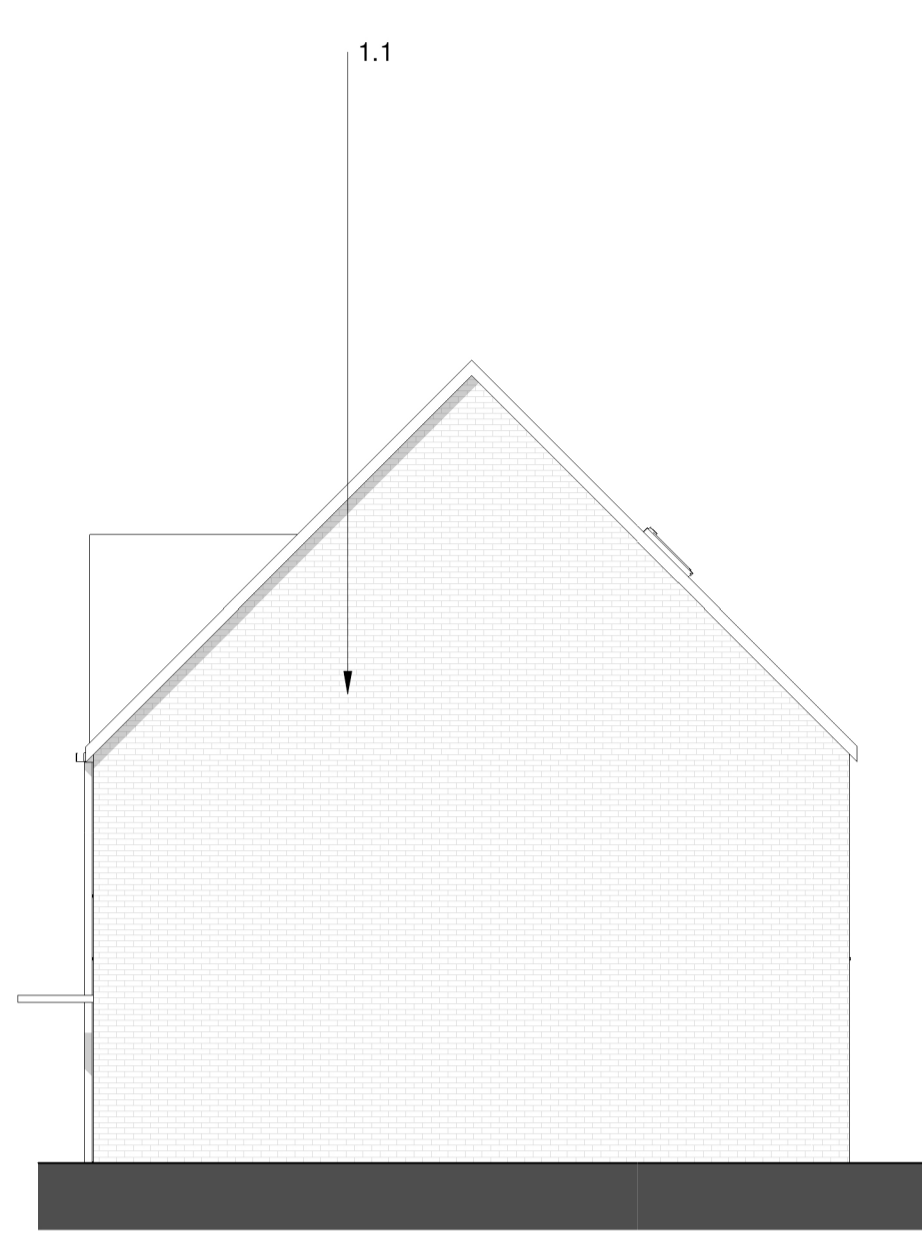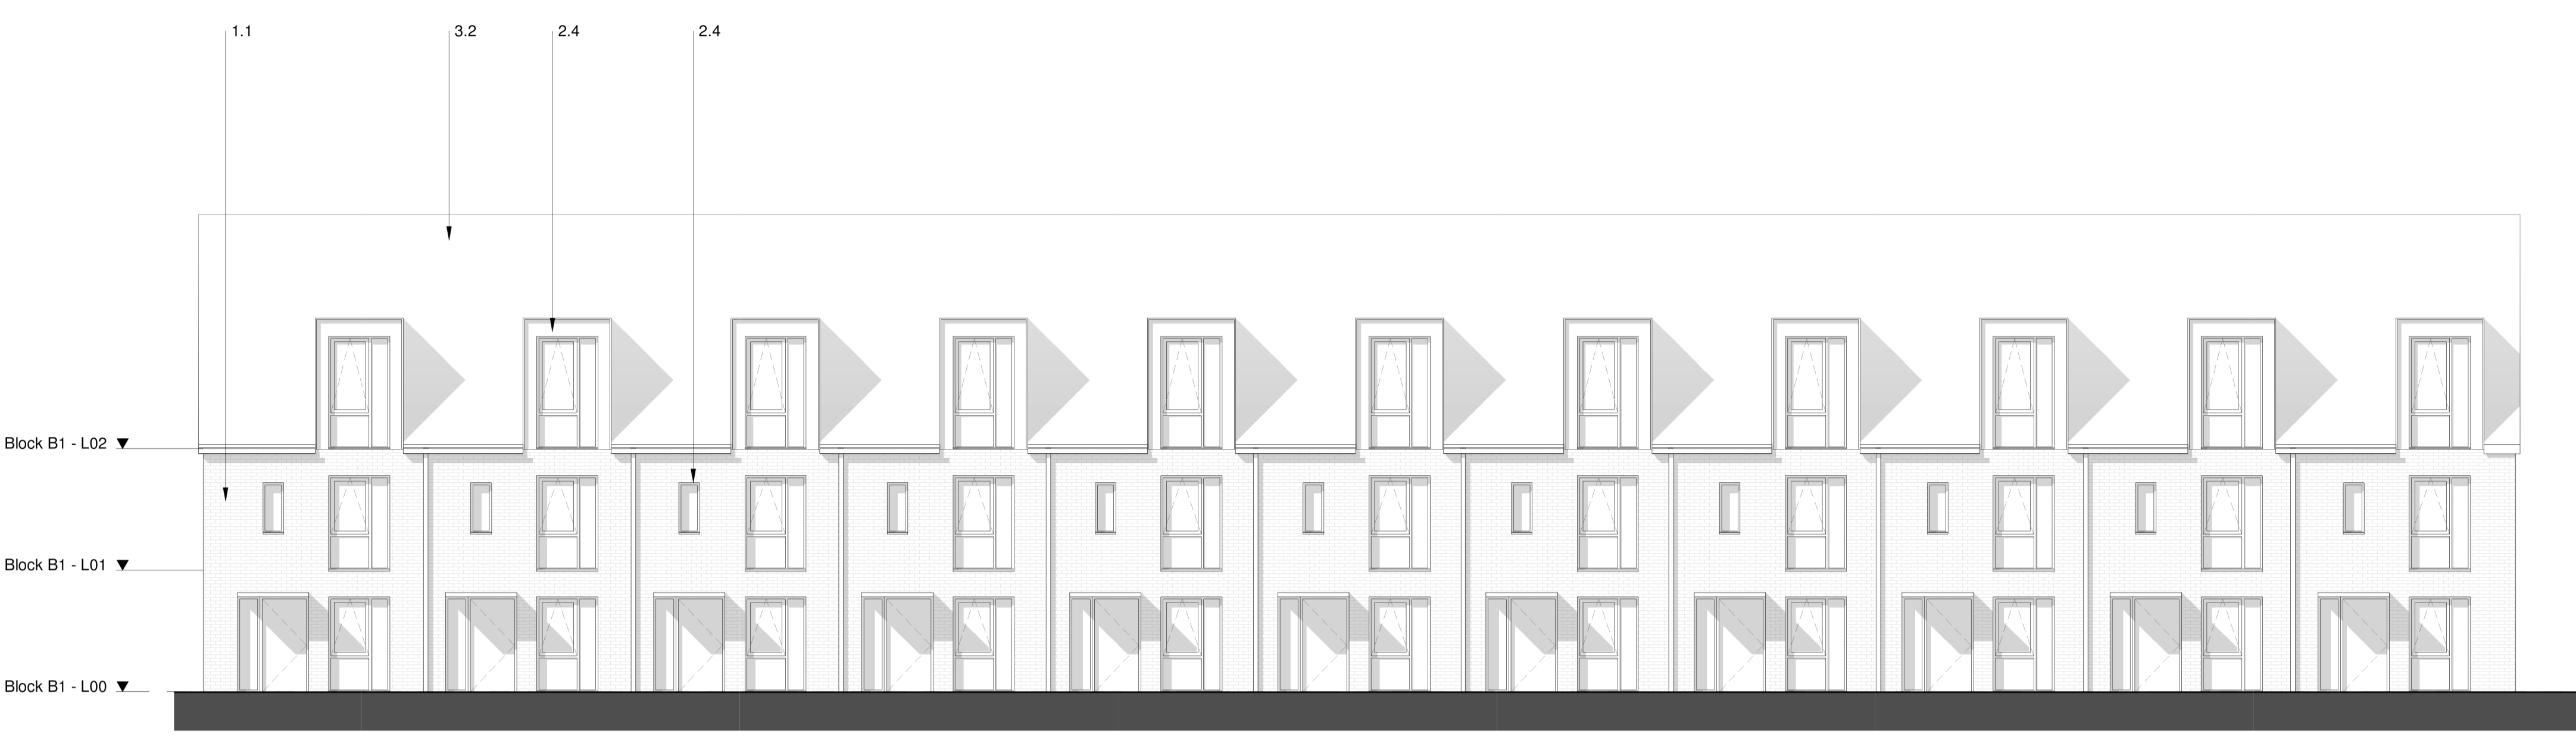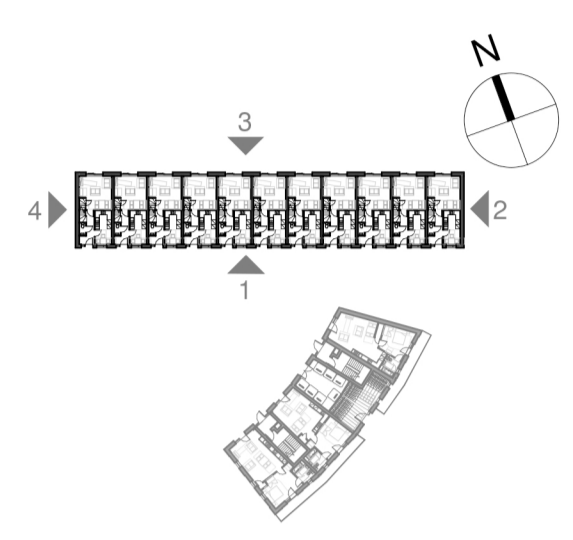 

1 B1 - 05 - South Elevation
Scale 1 : 100




2 B1 - 05 - East Elevation
Scale 1 : 100

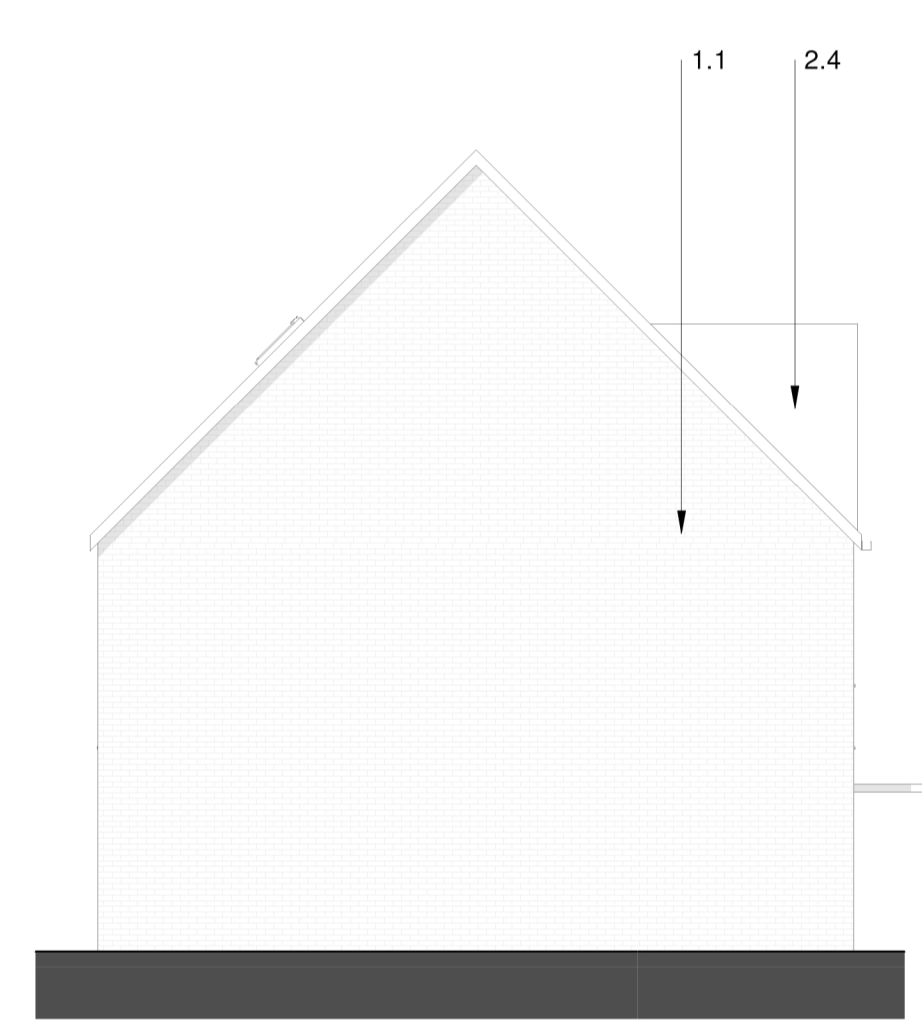

Materials Key	
1	Brickwork Finish
1.1	Red Brick
1.2	Red Brick Soldier Course
1.3	Dark Red Brick
1.4	Dark Red Brick Soldier Course
1.5	White Brick - Light Mortar
1.6	White Brick Soldier Course - Light Mortar
1.7	Grey Brick - Dark Mortar
1.8	Light Grey Brick
1.9	Light Grey Brick Soldier Course
1.10	Black Brick - Matching Mortar
1.11	Dark Grey Brick - Light Mortar
1.12	Dark Grey Brick Soldier Course - Light Mortar
1.13	Dark Grey Brick - Dark Mortar
1.14	Dark Grey Brick Soldier Course - Dark Mortar
1.20	Textured Brickwork
1.21	Inset Brickwork
2	Metal Work / Window Framing Finish
2.1	Black
2.2	Brown
2.3	Grey
2.4	Dark Grey
2.5	Dark Brown
2.6	Salmon
2.7	Yellow
2.8	Green
2.9	Blue
2.20	Perforated Metal
2.21	Louvre
3	Roof Finish
3.1	Brown Roof Tile
3.2	Grey Roof Tile
3.3	Dark Grey Roof Tile

3 B1 - 05 - North Elevation
Scale 1 : 100

4 B1 - 05 - West Elevation
Scale 1 : 100

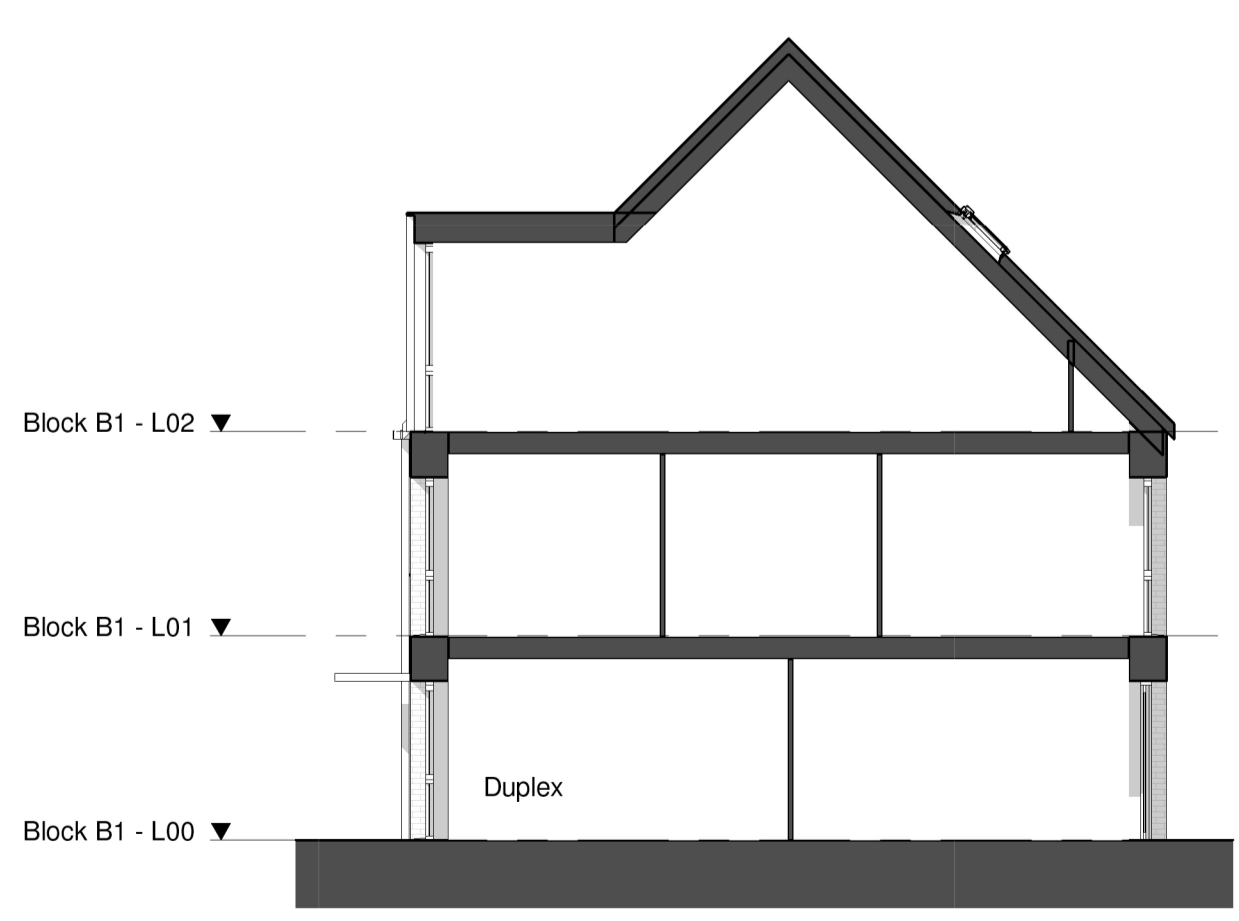

5 B1 - 04 - Section
Scale 1 : 100

DO-1	31.03.22	Issued For Planning	
Revision	Date	Drawn By	Description

BroadwayMalyan^{BM}

4 Pear Place
London
SE1 8BT

T: +44 (0)20 7261 4200
F: +44 (0)20 7261 4300
E: Lon@BroadwayMalyan.com

www.BroadwayMalyan.com

Client
Weston Homes
Project
**Anglia Square
Norwich**

Description
**Elevations
Block B1 - Elevations
South, East, North, &
West Elevations**

Status			
For Planning			
Scale	Drawn By	Date	
1:100@A1	JP	31.03.22	
Job Number	Drawing Number	Revision	
35301	ZB-XX-DR-A-05-0300	D0-1	