


Contractors and consultants are not to scale dimensions from this drawing

Reproduced by permission of Ordnance Survey on behalf of HMSO © CROWN COPYRIGHT and database right 2008. All rights reserved. Ordnance Survey Licence number AL 1000 22432 Broadway Malyan Limited.

The survey information shown on this drawing is based on a topographical survey prepared by a third party and Broadway Malyan Limited accept no responsibility for the accuracy or completeness of the survey.

Drawings to be read in conjunction with the associated Design & Access Statement, associated consultant design team documents & reports and landscape information.

Landscape shown is for illustrative purposes only. For detailed landscape information, please refer to the landscape information & documents.

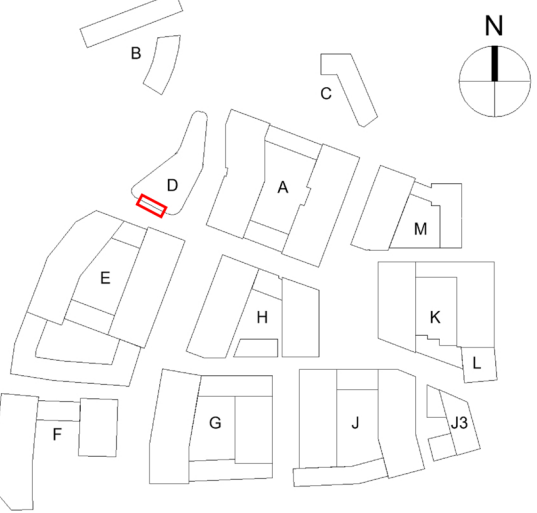

**Materials Key**

1 Brickwork Finish	
1.1	Red Brick
1.2	Red Brick Soldier Course
1.3	Dark Red Brick
1.4	Dark Red Brick Soldier Course
1.5	White Brick - Light Mortar
1.6	White Brick Soldier Course - Light Mortar
1.7	Grey Brick - Dark Mortar
1.8	Light Grey Brick
1.9	Light Grey Brick Soldier Course
1.10	Black Brick - Matching Mortar
1.11	Dark Grey Brick - Light Mortar
1.12	Dark Grey Brick Soldier Course - Light Mortar
1.13	Dark Grey Brick - Dark Mortar
1.14	Dark Grey Brick Soldier Course - Dark Mortar
1.20	Textured Brickwork
1.21	Inset Brickwork
2 Metal Work / Window Framing Finish	
2.1	Black
2.2	Brown
2.3	White
2.4	Dark Grey
2.5	Dark Brown
2.6	Salmon
2.7	Yellow
2.8	Green
2.9	Blue
2.20	Perforated Metal
2.21	Louvre
3 Roof Finish	
3.1	Brown Roof Tile
3.2	Grey Roof Tile
3.3	Dark Grey Roof Tile


Revision	Date	Drawn By	Issued For Planning
DO-1	31.03.22		Issued For Planning

**BroadwayMalyan<sup>BM</sup>**

4 Pear Place  
London  
SE1 8BT  
T: +44 (0)20 7261 4200  
F: +44 (0)20 7261 4300  
E: Lon@BroadwayMalyan.com  
www.BroadwayMalyan.com

Client  
**Weston Homes**  
Project  
**Anglia Square  
Norwich**  
Description  
**Bay Study  
Block D**

Status  
**For Planning**  
Scale 1:50@A1  
Job Number 35301  
Drawn By AB  
Drawing Number ZD-XX-DR-A-21-0010  
Date 31.03.22  
Revision D0-1

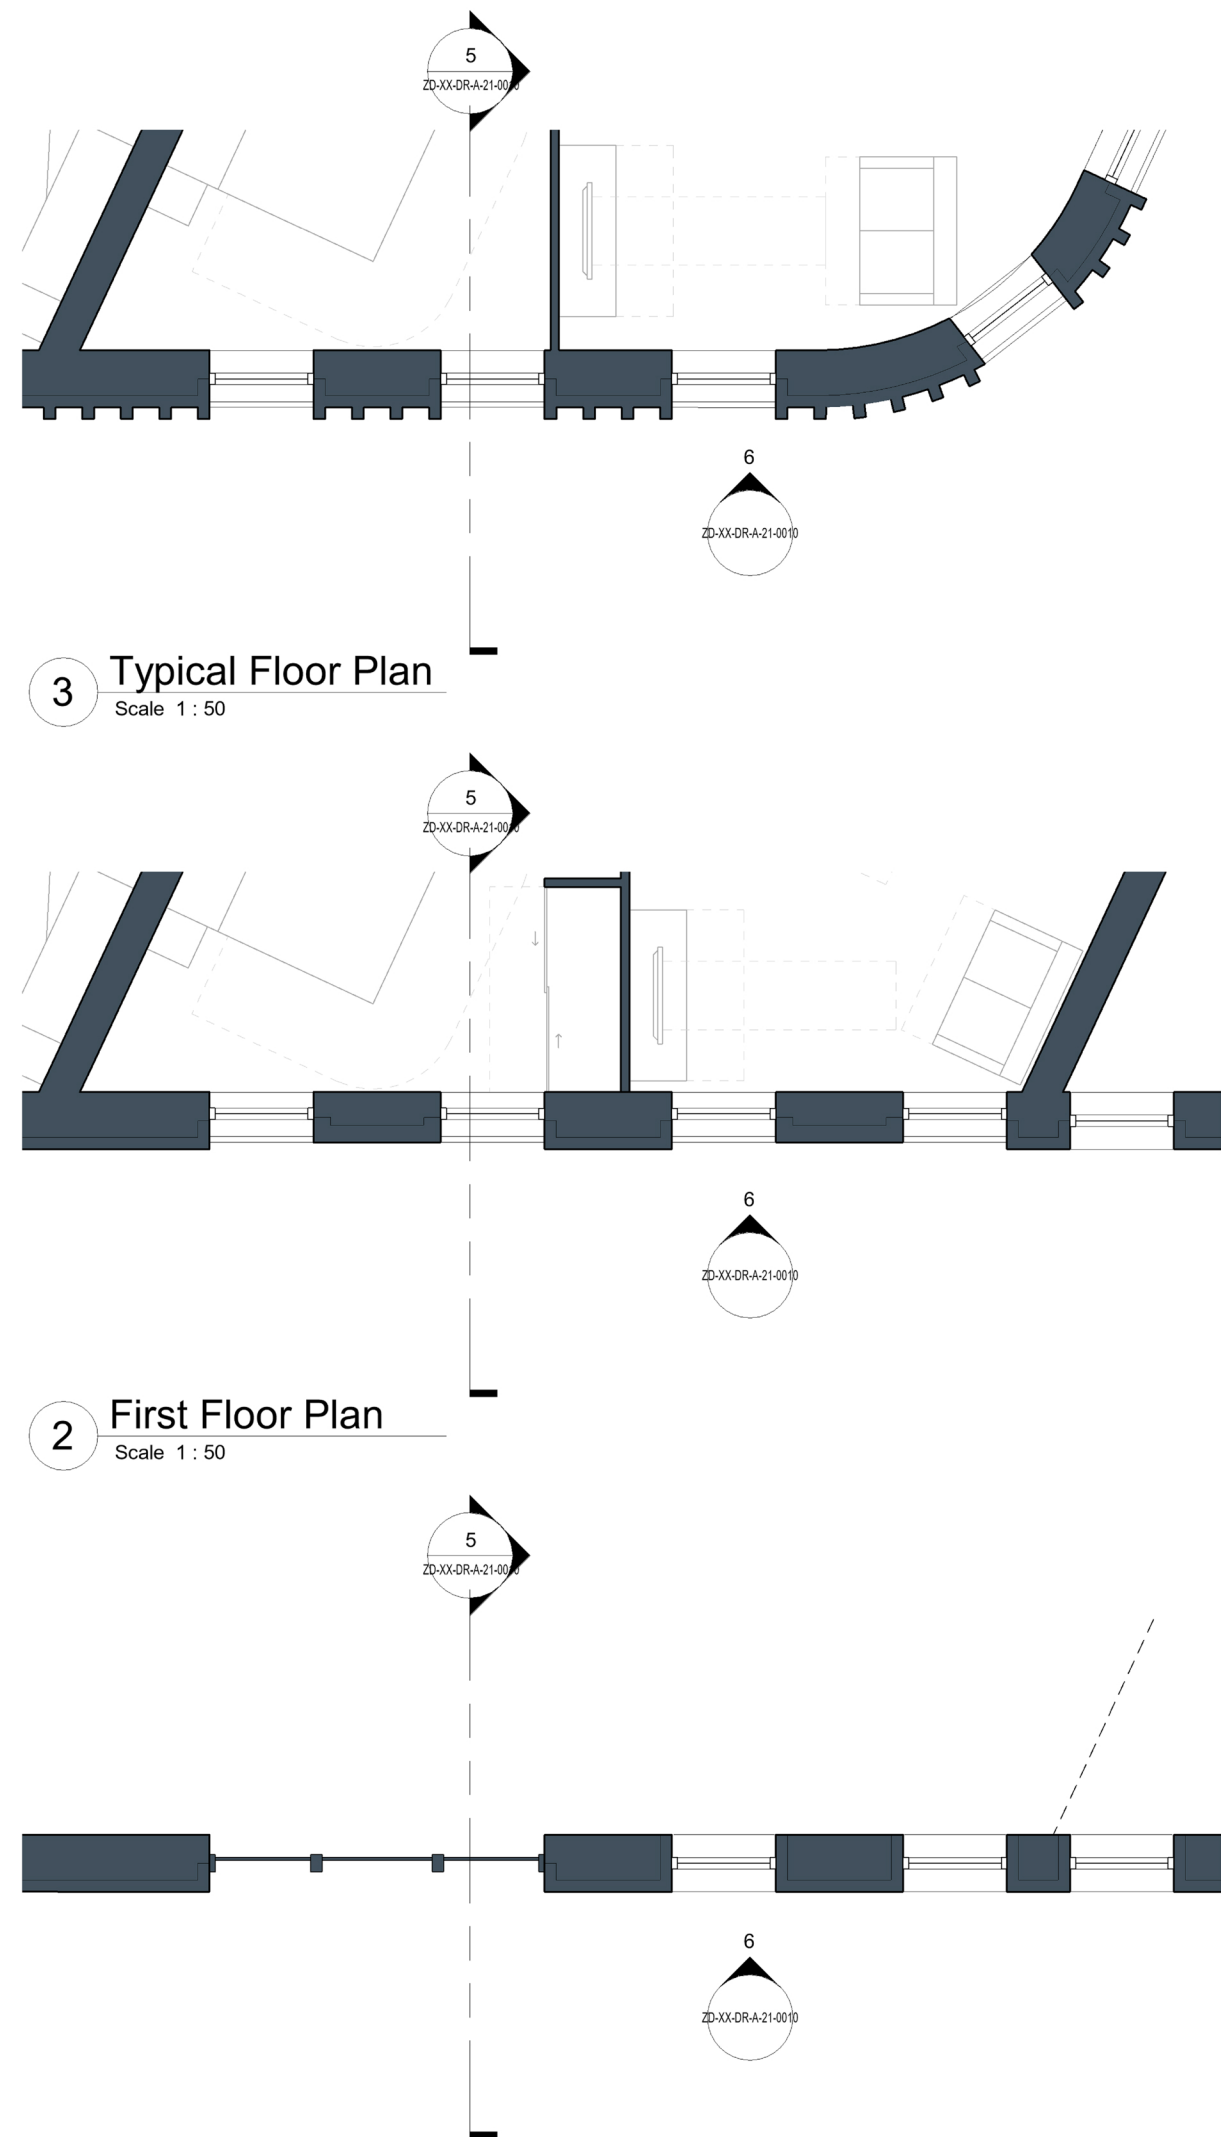

**1 Ground Floor Plan**  
Scale 1 : 50


**2 First Floor Plan**  
Scale 1 : 50

**3 Typical Floor Plan**  
Scale 1 : 50



**5 Typical Section**  
Scale 1 : 50

**6 Typical Elevation**  
Scale 1 : 50

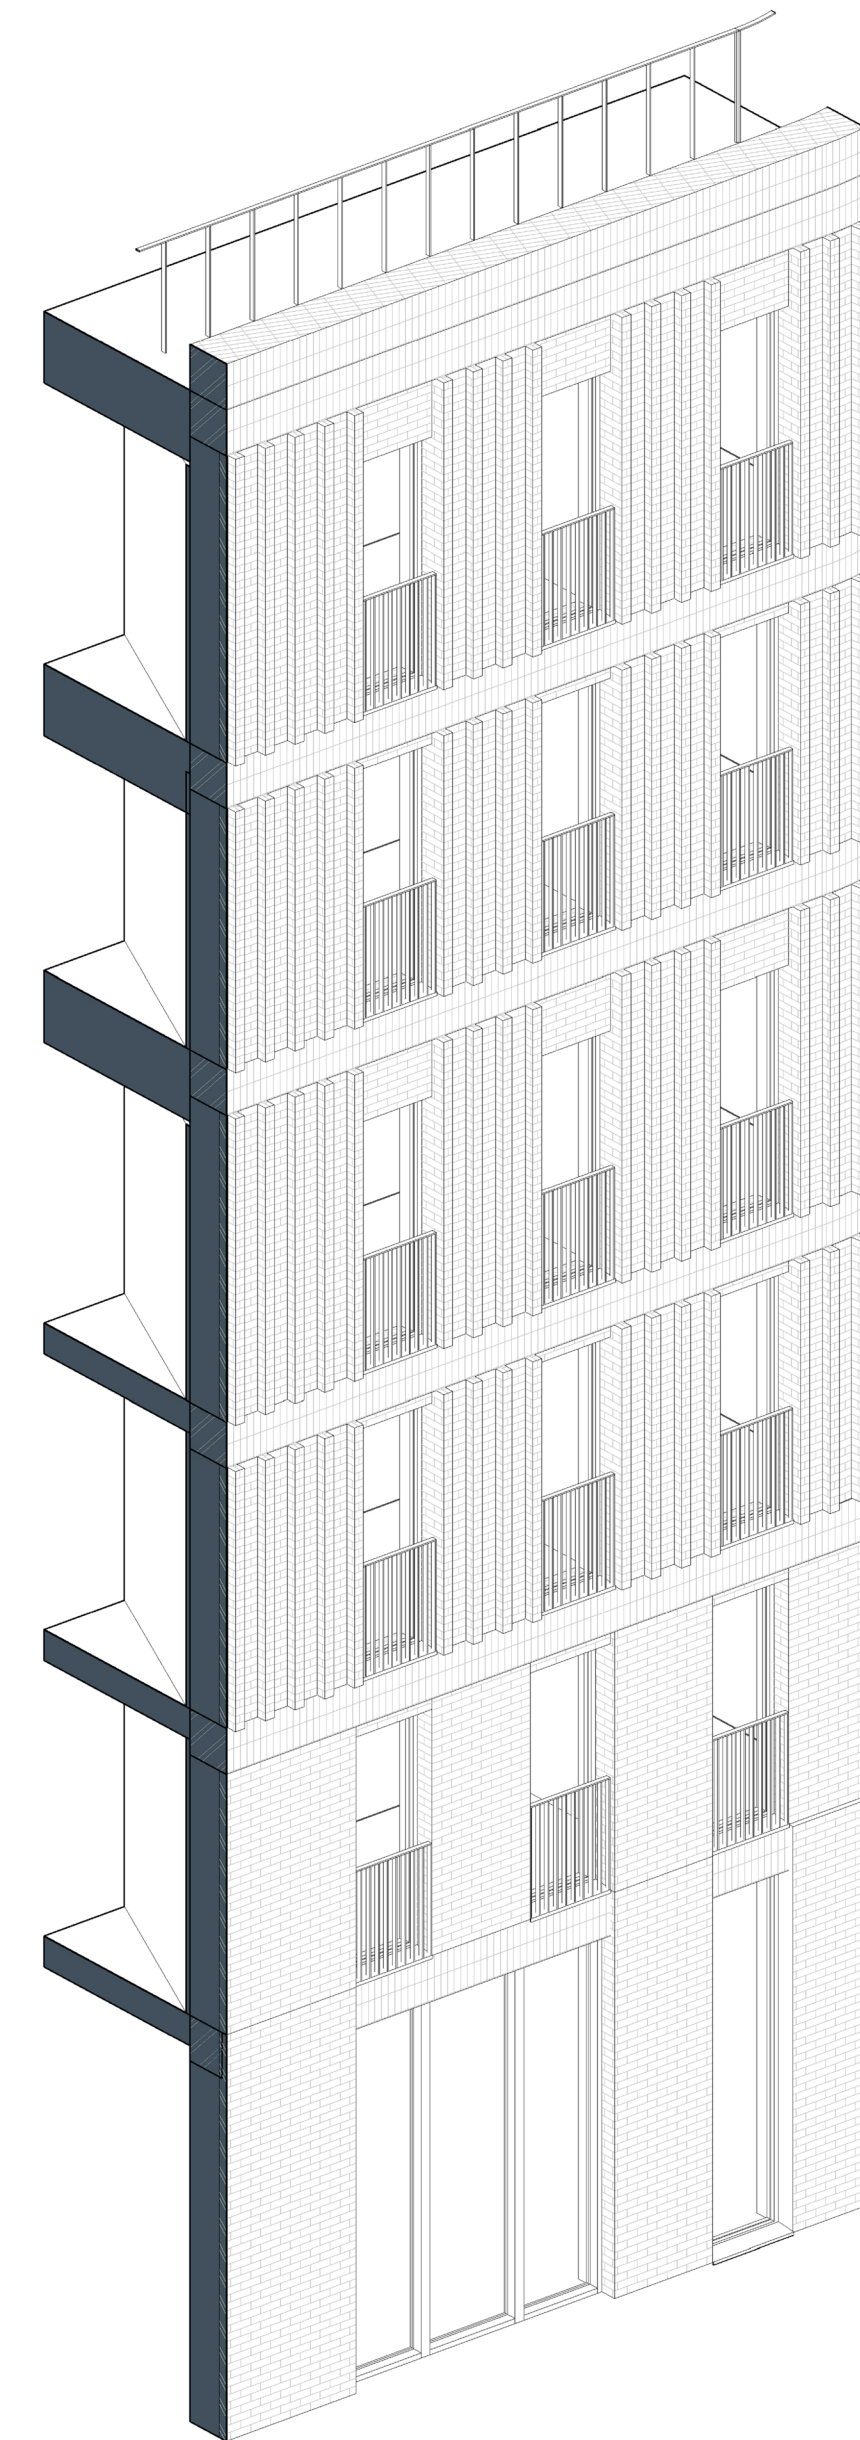

**7 3D Axonometric**  
Scale