



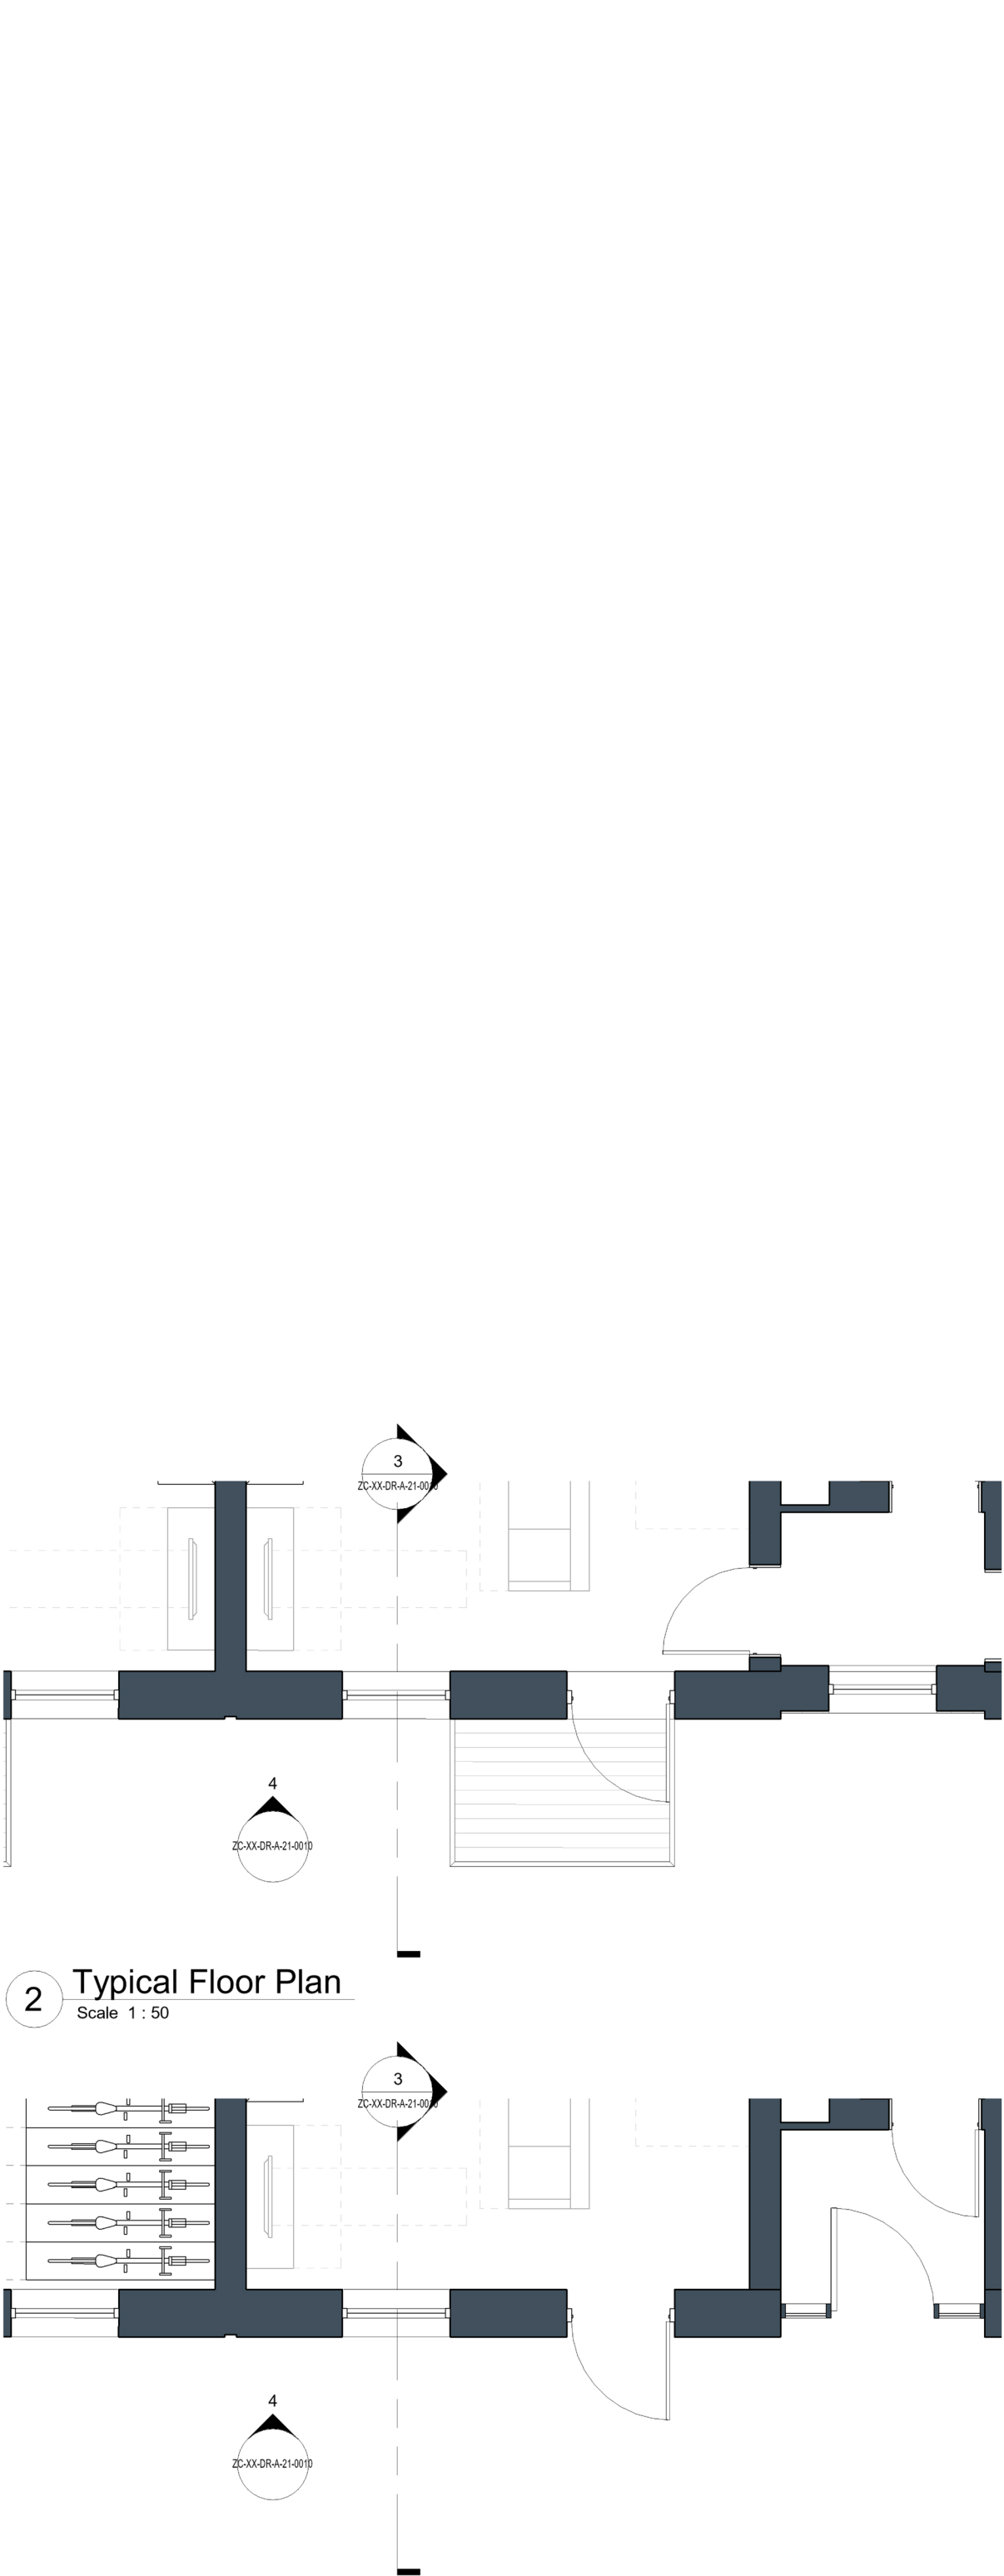

1 Ground Floor Plan

Scale 1 : 50
31/03/2022 14:48:15 Autodesk Docs://35301 Anglia Square/BM35301-ZC-RA22-A-C-Block_C.rvt

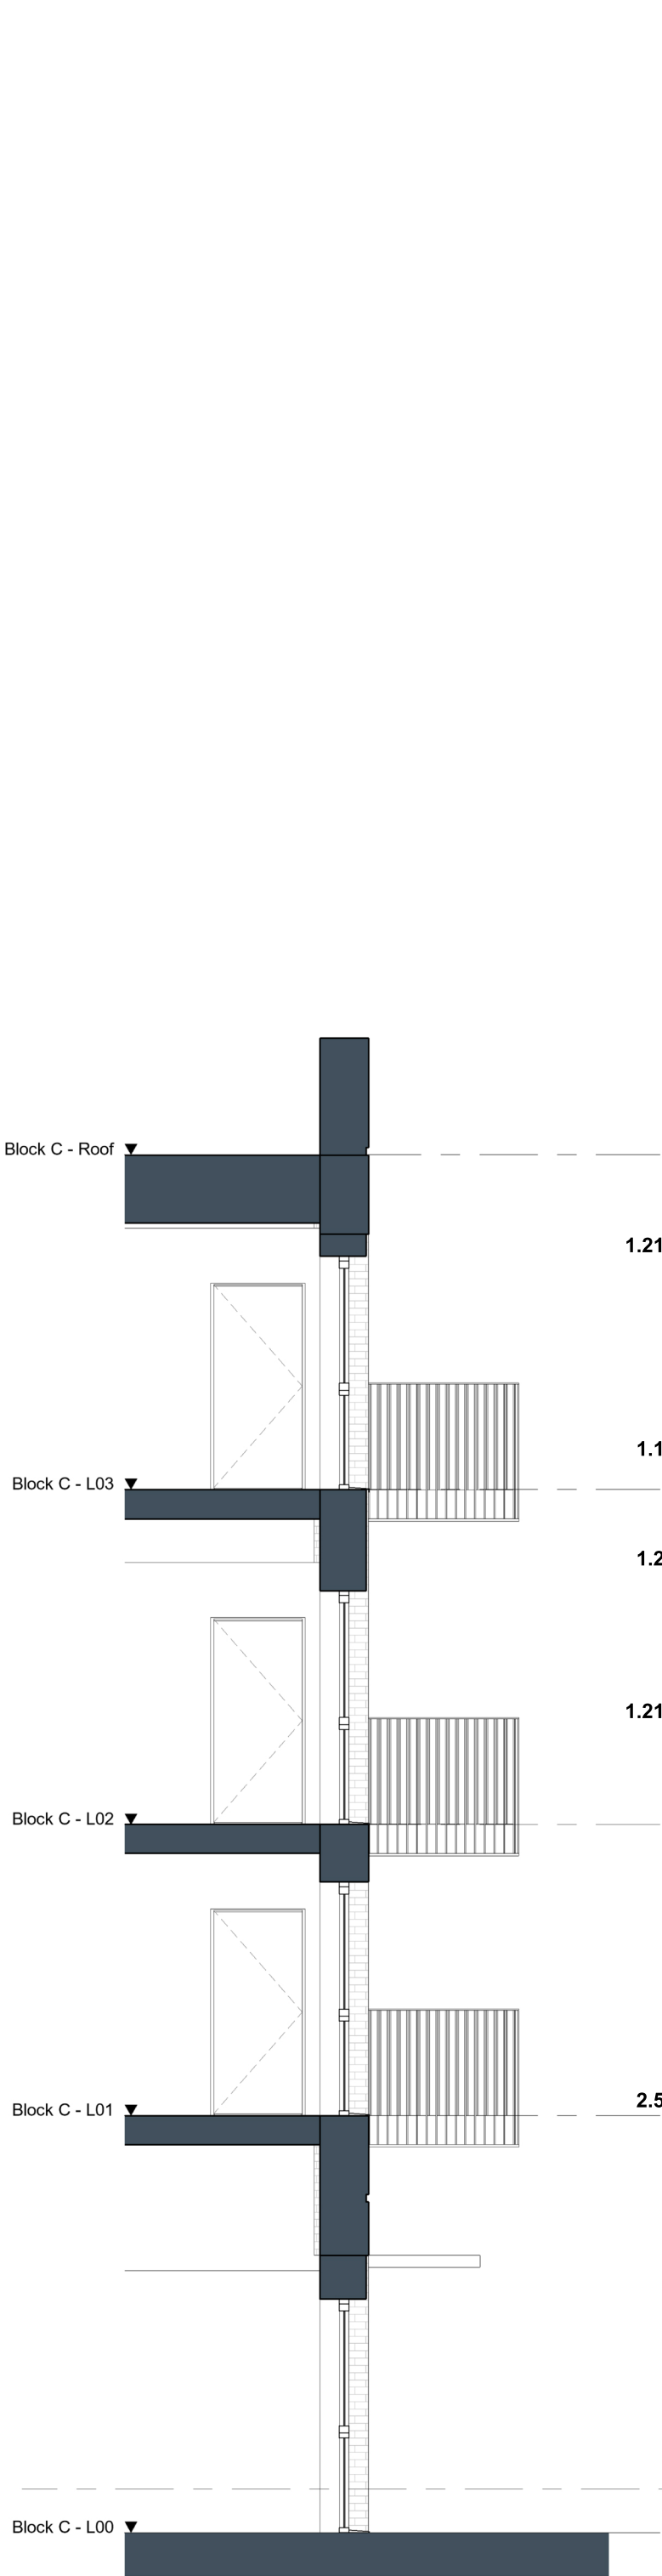


3 Typical Section

Scale 1 : 50



4 Typical Section

Scale 1 : 50

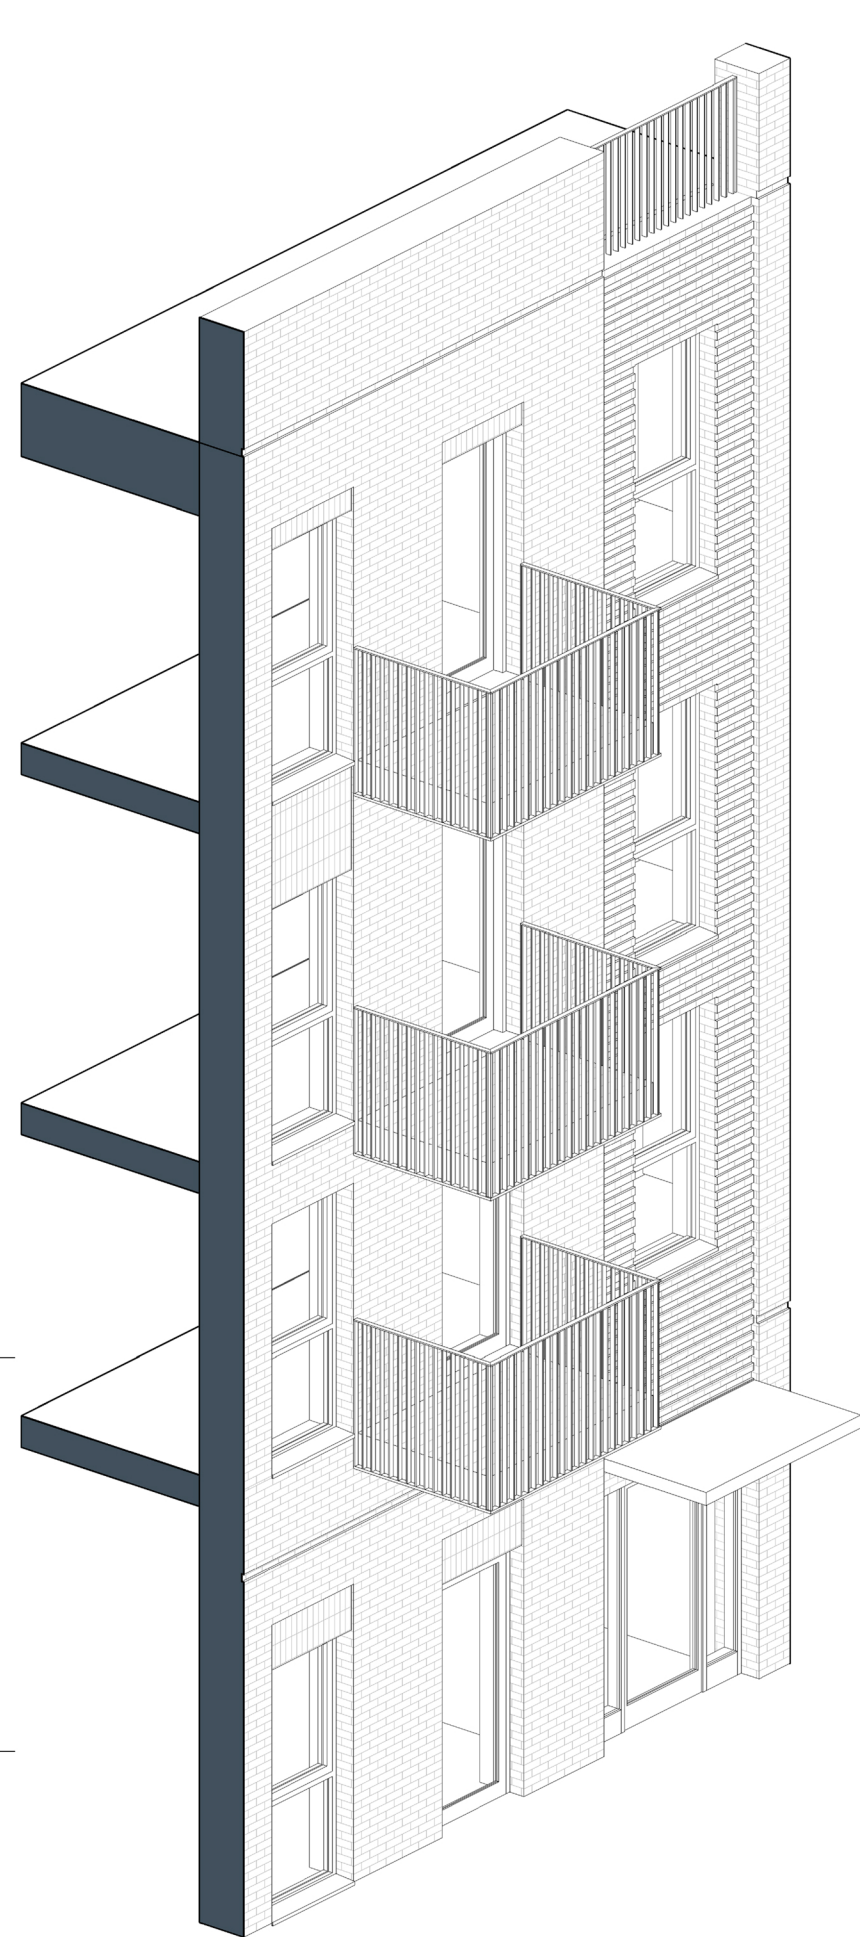

5 3D Axonometric

Scale

Contractors and consultants are not to scale dimensions from this drawing

Reproduced by permission of Ordnance Survey on behalf of HMSO © CROWN COPYRIGHT and database right 2008. All rights reserved. Ordnance Survey Licence number AL 1000 22432 Broadway Malyan Limited.

The survey information shown on this drawing is based on a topographical survey prepared by a third party and Broadway Malyan Limited accept no responsibility for the accuracy or completeness of the survey.

Drawings to be read in conjunction with the associated Design & Access Statement, associated consultant desin team documents & reports and landscape information.

Landscape shown is for illustrative purposes only. For detailed landscape information, please refer to the landscape information & documents.

0m 2.5m 5m

B

C

D

A

M

E

H

K

L

F

G

J

U3

N

Materials Key

1 Brickwork Finish

1.1 Red Brick

1.2 Red Brick Soldier Course

1.3 Dark Red Brick

1.4 Dark Red Brick Soldier Course

1.5 White Brick - Light Mortar

1.6 White Brick Soldier Course - Light Mortar

1.7 Grey Brick - Dark Mortar

1.8 Light Grey Brick

1.9 Light Grey Brick Soldier Course

1.10 Black Brick - Matching Mortar

1.11 Dark Grey Brick - Light Mortar

1.12 Dark Grey Brick Soldier Course - Light Mortar

1.13 Dark Grey Brick - Dark Mortar

1.14 Dark Grey Brick Soldier Course - Dark Mortar

1.20 Textured Brickwork

1.21 Inset Brickwork

2 Metal Work / Window Framing Finish

2.1 Black

2.2 Brown

2.3 White

2.4 Dark Grey

2.5 Dark Brown

2.6 Salmon

2.7 Yellow

2.8 Green

2.9 Blue

2.20 Perforated Metal

2.21 Louvre

3 Roof Finish

3.1 Brown Roof Tile

3.2 Grey Roof Tile

3.3 Dark Grey Roof Tile

DO-1	31.03.22	Issued For Planning	
Revision	Date	Drawn By	Description

BroadwayMalyan^{BM}

4 Pear Place
London
SE1 8BT

T: +44 (0)20 7261 4200
F: +44 (0)20 7261 4300
E: Lon@BroadwayMalyan.com

www.BroadwayMalyan.com

Client
Weston Homes

Project
**Anglia Square
Norwich**

Description
**Bay Study
Block C**

Status
For Planning

Scale	Drawn By	Date
1:50@A1	AB	31.03.22
Job Number	Drawing Number	Revision
35301	ZC-XX-DR-A-21-0010	D0-1

Original size 100mm @ A1 Copyright Broadway Malyan Limited