




4 Upper Floor Plan  
Scale 1 : 50

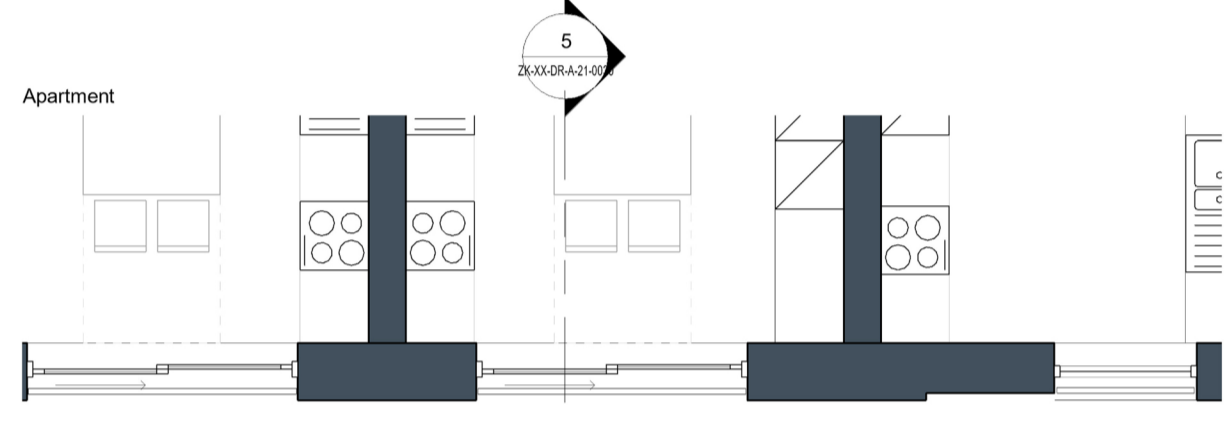


3 Typical Floor Plan  
Scale 1 : 50

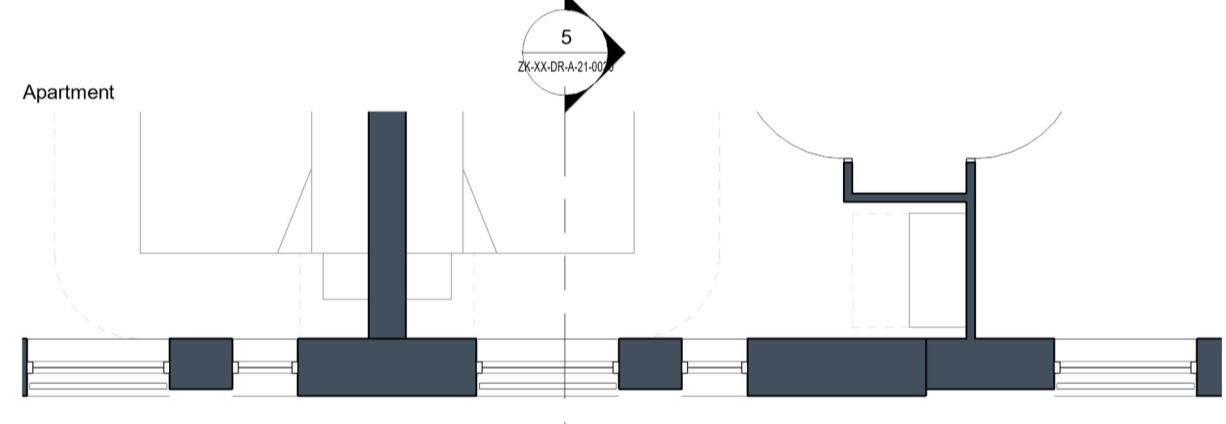

2 Typical Floor Plan  
Scale 1 : 50

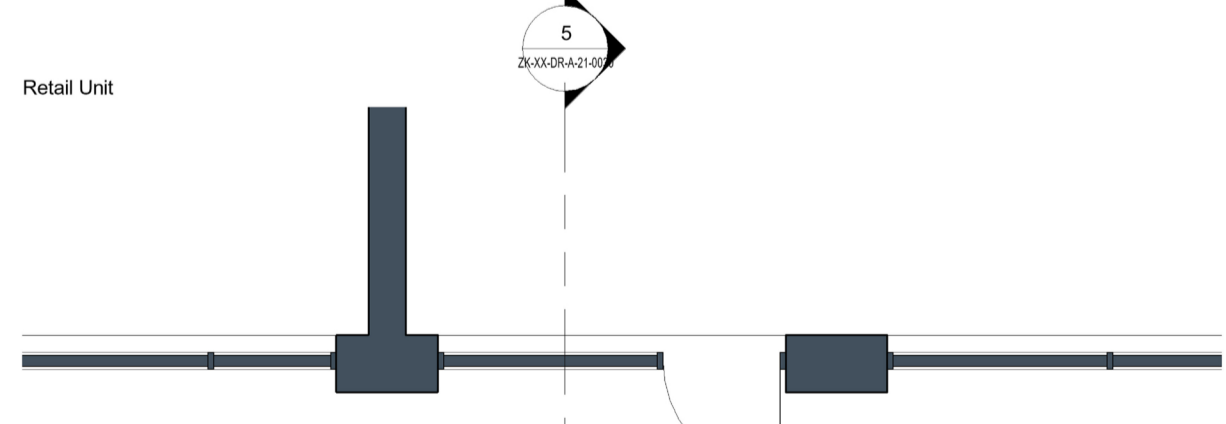


1 Ground Floor Plan  
Scale 1 : 50

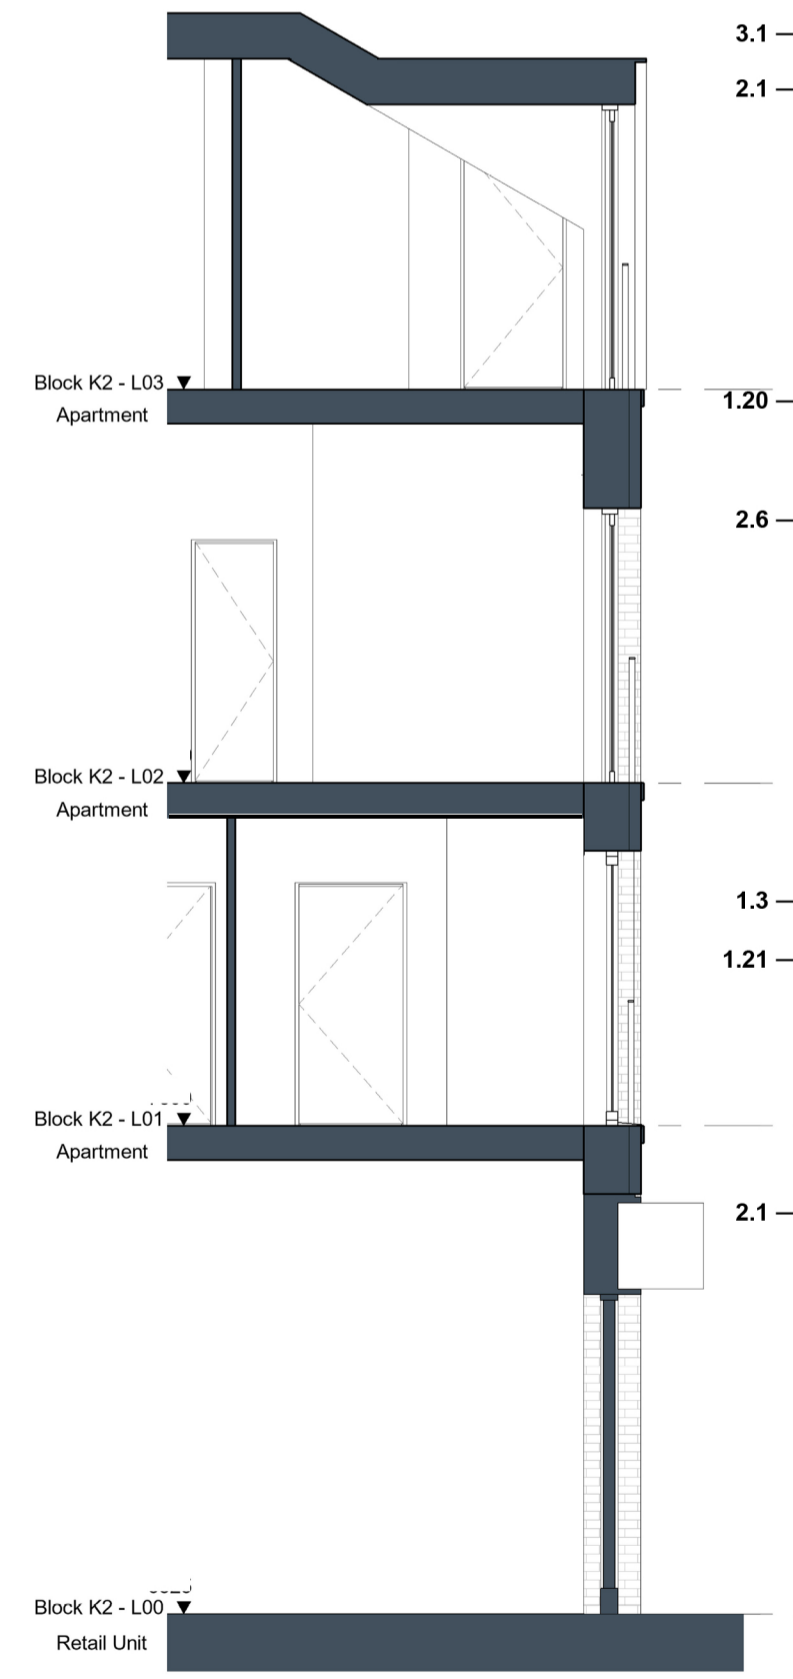

5 Typical Section  
Scale 1 : 50



6 Typical Elevation  
Scale 1 : 50

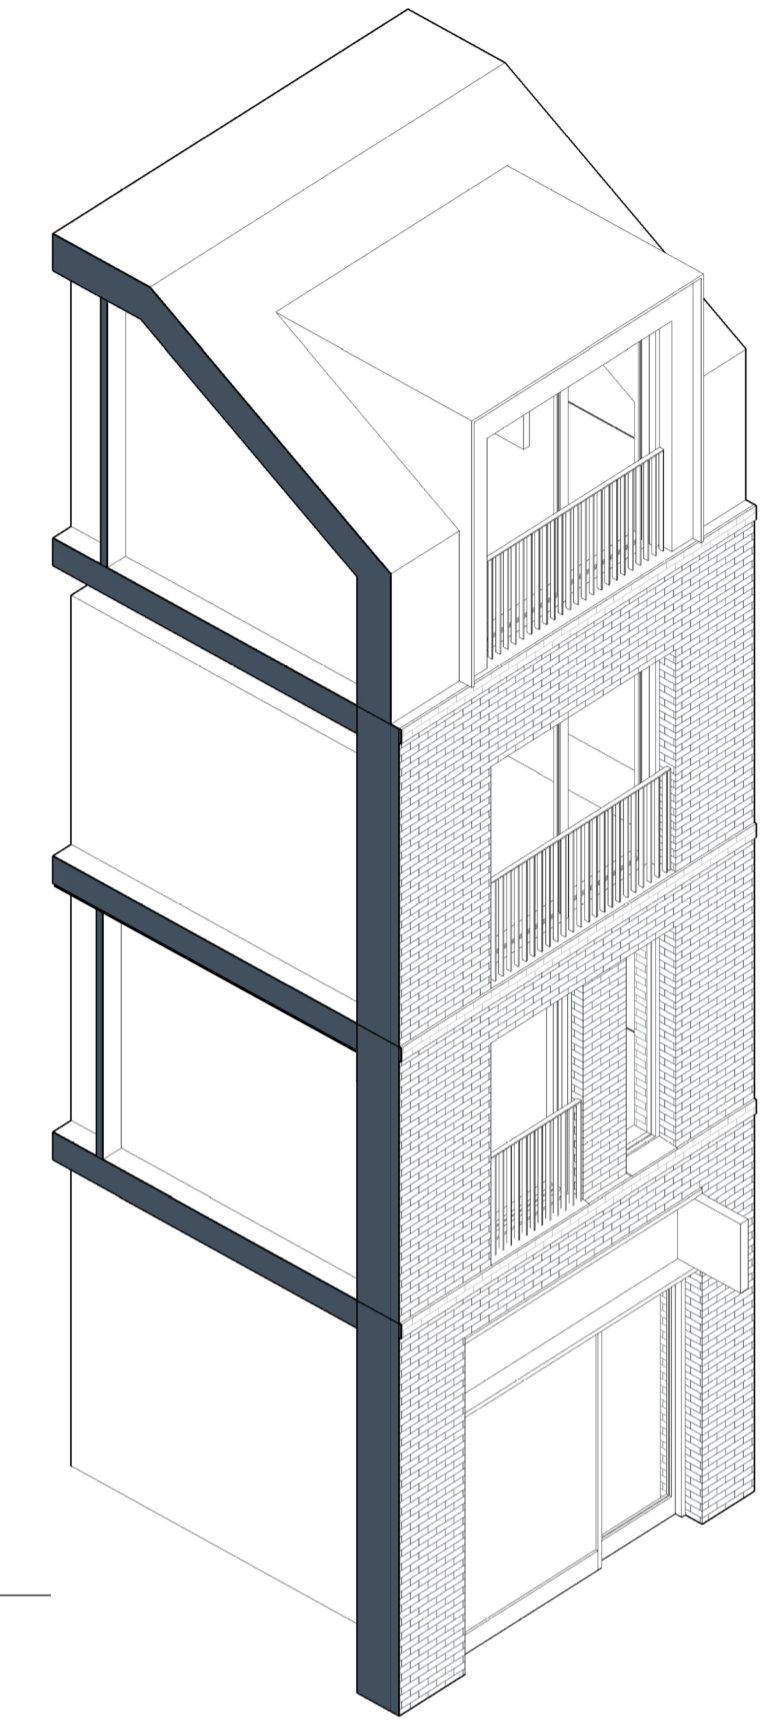

7 3D Axonometric  
Scale



Contractors and consultants are not to scale dimensions from this drawing

Reproduced by permission of Ordnance Survey on behalf of HMSO © CROWN COPYRIGHT and database right 2008. All rights reserved. Ordnance Survey Licence number AL 1000 22432 Broadway Malyan Limited.

The survey information shown on this drawing is based on a topographical survey prepared by a third party and Broadway Malyan Limited accept no responsibility for the accuracy or completeness of the survey.

Drawings to be read in conjunction with the associated Design & Access Statement, associated consultant design team documents & reports and landscape information.

Landscape shown is for illustrative purposes only. For detailed landscape information, please refer to the landscape information & documents.

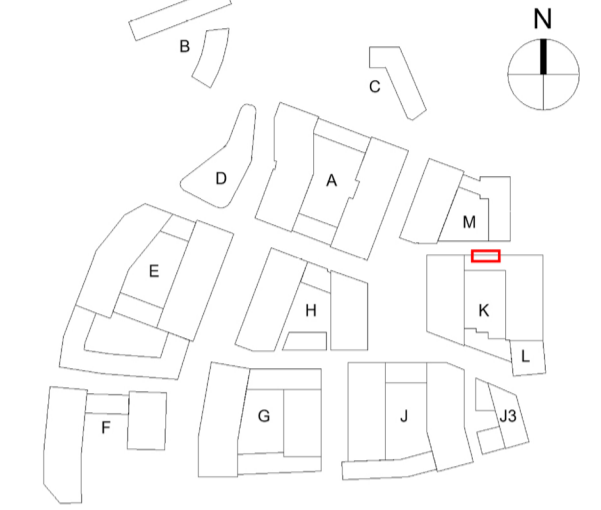 

Materials Key

1 Brickwork Finish	
1.1	Red Brick
1.2	Red Brick Soldier Course
1.3	Dark Red Brick
1.4	Dark Red Brick Soldier Course
1.5	White Brick - Light Mortar
1.6	White Brick Soldier Course - Light Mortar
1.7	Grey Brick - Dark Mortar
1.8	Light Grey Brick
1.9	Light Grey Brick Soldier Course
1.10	Black Brick - Matching Mortar
1.11	Dark Grey Brick - Light Mortar
1.12	Dark Grey Brick Soldier Course - Light Mortar
1.13	Dark Grey Brick - Dark Mortar
1.14	Dark Grey Brick Soldier Course - Dark Mortar
1.20	Textured Brickwork
1.21	Inset Brickwork
2 Metal Work / Window Framing Finish	
2.1	Black
2.2	Brown
2.3	White
2.4	Dark Grey
2.5	Dark Brown
2.6	Salmon
2.7	Yellow
2.8	Green
2.9	Blue
2.20	Perforated Metal
2.21	Louvre
3 Roof Finish	
3.1	Brown Roof Tile
3.2	Grey Roof Tile
3.3	Dark Grey Roof Tile

Revision	Date	Drawn By	Description

**BroadwayMalyan<sup>BM</sup>**  
 4 Pear Place  
 London  
 SE1 8BT  
 T: +44 (0)20 7261 4200  
 F: +44 (0)20 7261 4300  
 E: Lon@BroadwayMalyan.com  
 www.BroadwayMalyan.com

Client  
**Weston Homes**  
 Project  
**Anglia Square  
 Norwich**  
 Description  
**Bay Study  
 Block K - North  
 Annes Walk**

Status		
<b>For Planning</b>		
Scale	Drawn By	Date
1:50@A1	AB	31.03.22
Job Number	Drawing Number	Revision
35301	ZK-XX-DR-A-21-0030	D0-1