




Contractors and consultants are not to scale dimensions from this drawing

Reproduced by permission of Ordnance Survey on behalf of HMSO © CROWN COPYRIGHT and database right 2008 All rights reserved Ordnance Survey Licence number AL 1000 22432 Broadway Malyan Limited

The survey information shown on this drawing is based on a topographical survey prepared by a third party and Broadway Malyan Limited accept no responsibility for the accuracy or completeness of the survey.

Drawings to be read in conjunction with the associated Design & Access Statement, associated consultant design team documents & reports and landscape information

Landscape shown is for illustrative purposes only. For detailed landscape information, please refer to the landscape information & documents.

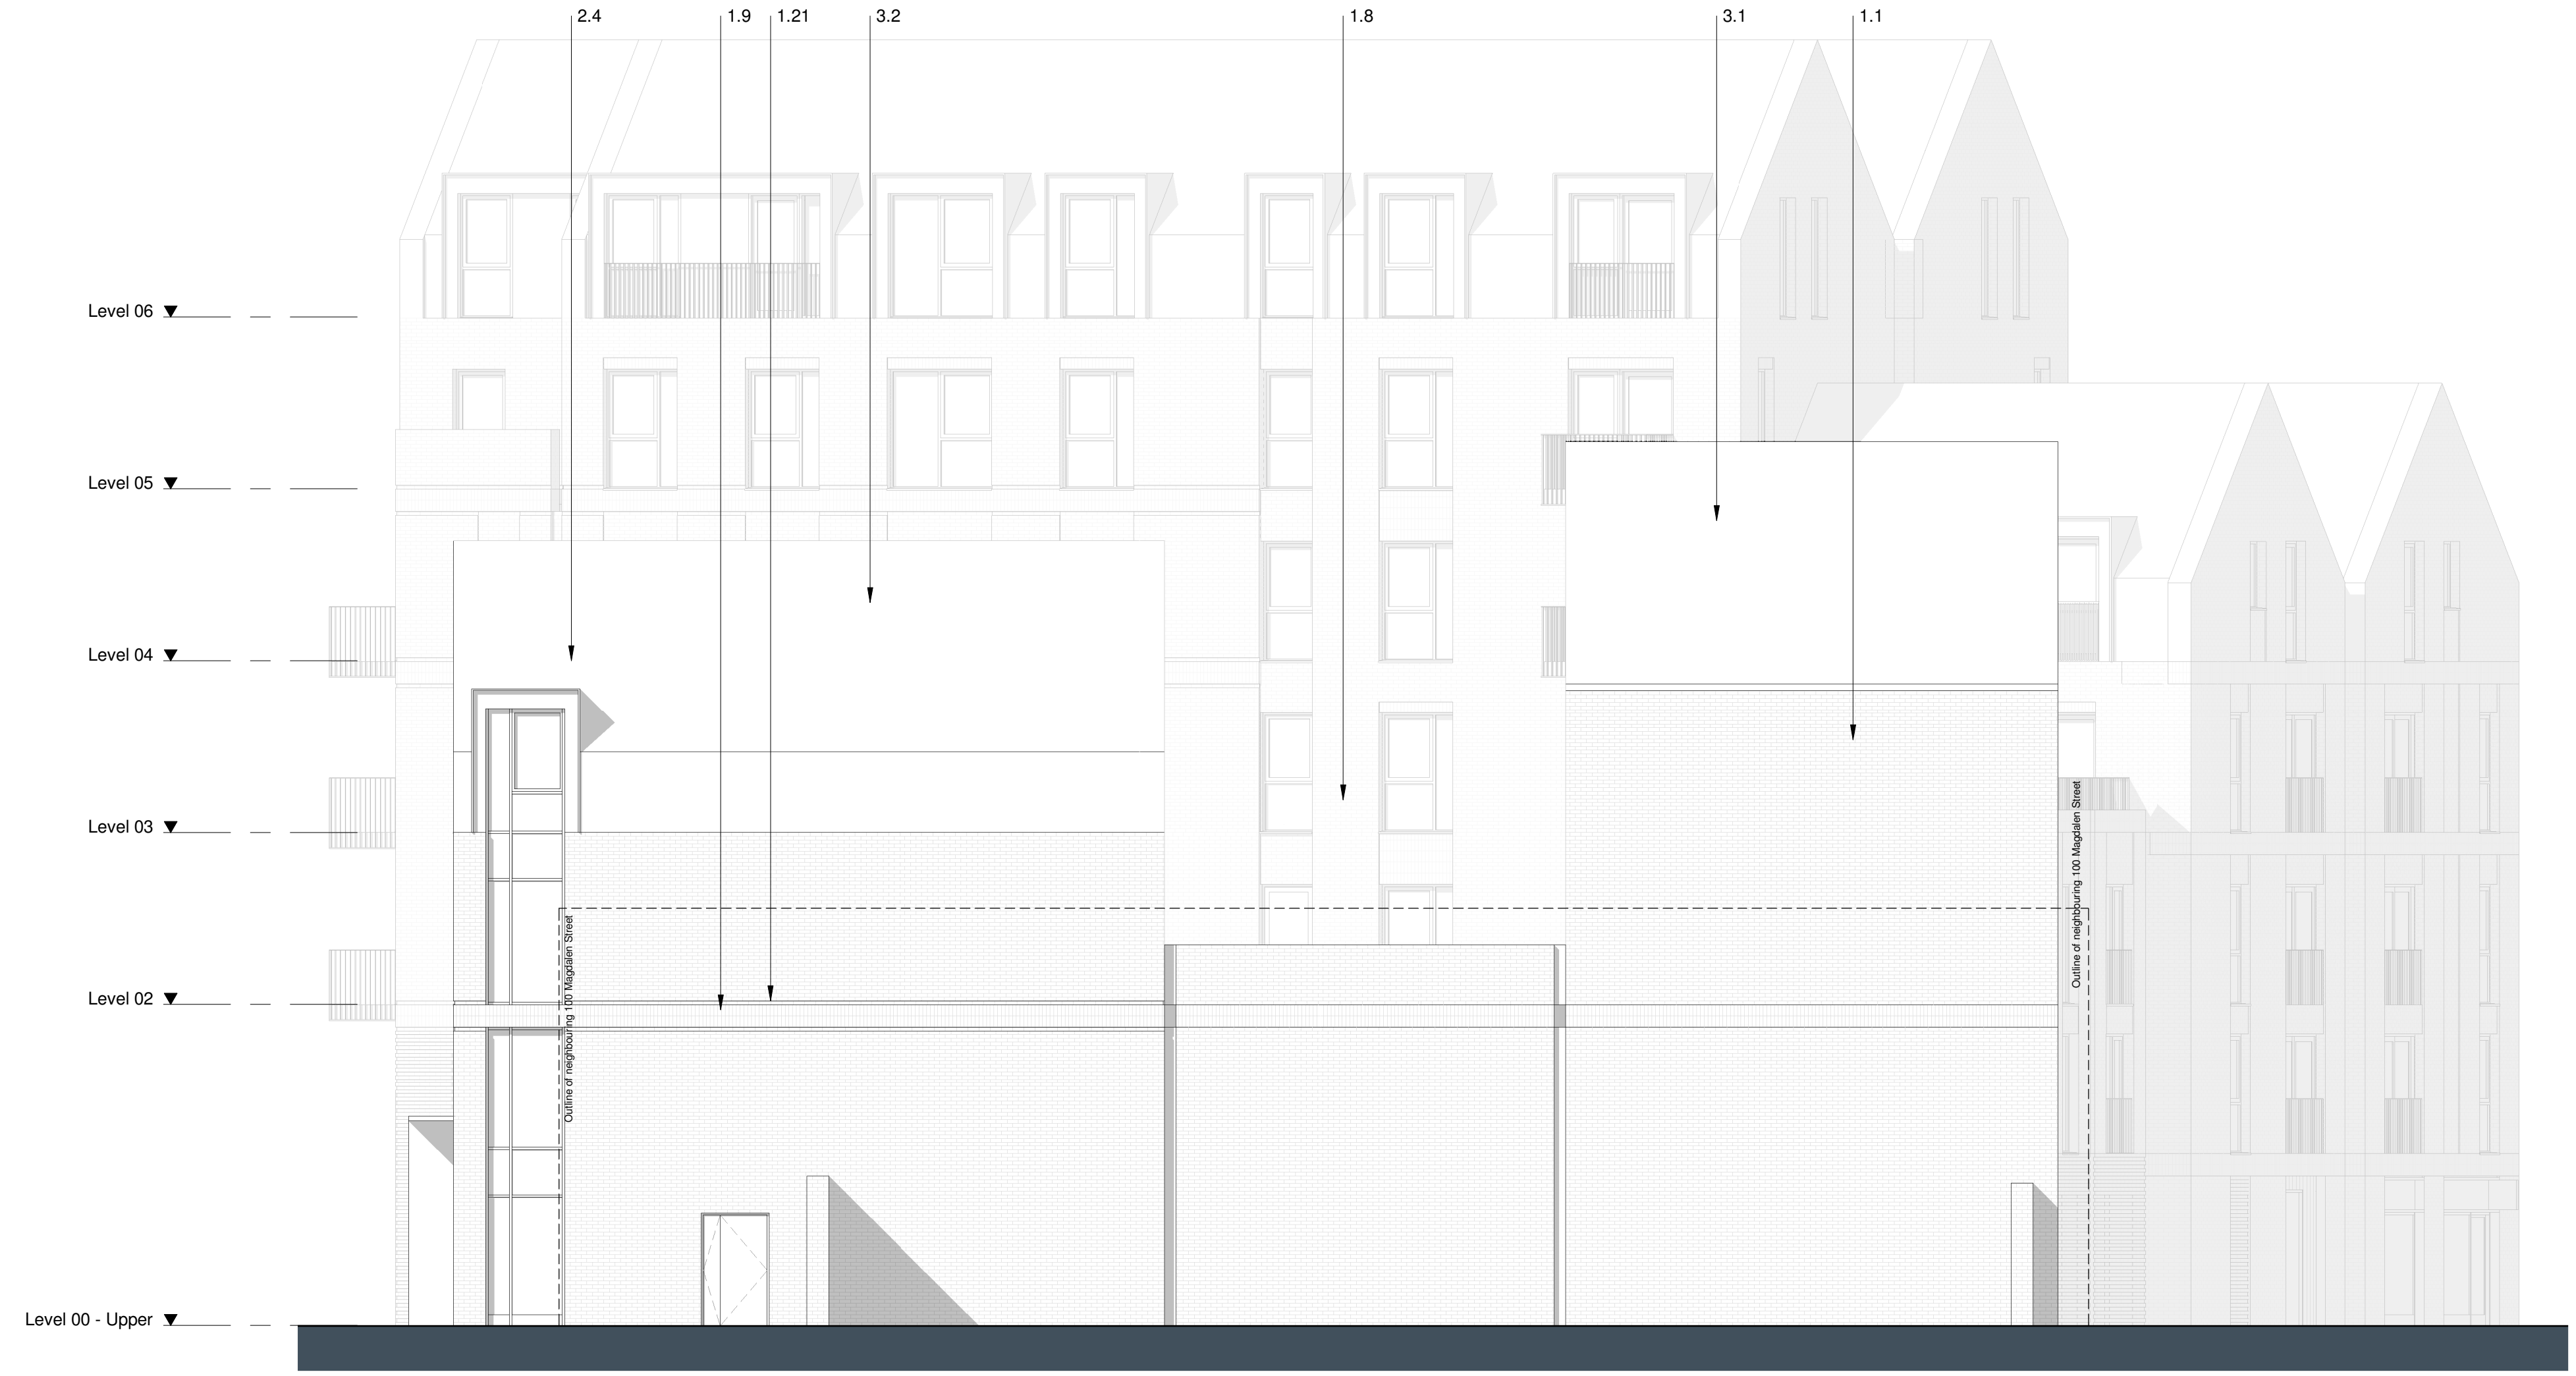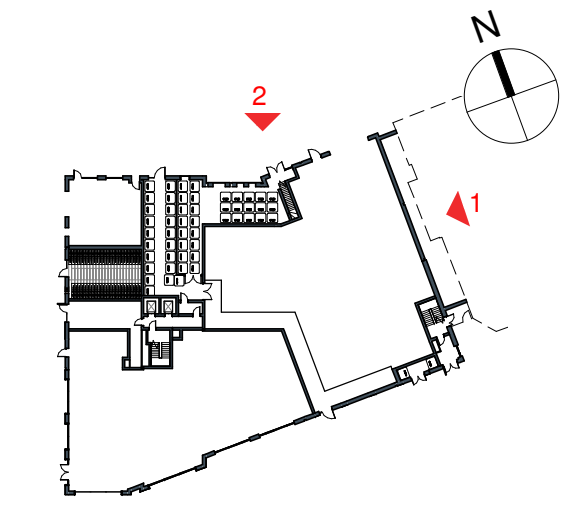 

1 M - 05 - East Elevation
Scale 1 : 100

Materials Key

1 Brickwork Finish
1.1 Red Brick
1.2 Red Brick Soldier Course
1.3 Dark Red Brick
1.4 Dark Red Brick Soldier Course
1.5 White Brick - Light Mortar
1.6 White Brick Soldier Course - Light Mortar
1.7 Grey Brick - Dark Mortar
1.8 Light Grey Brick
1.9 Light Grey Brick Soldier Course
1.10 Black Brick - Matching Mortar
1.11 Dark Grey Brick - Light Mortar
1.12 Dark Grey Brick Soldier Course - Light Mortar
1.13 Dark Grey Brick - Dark Mortar
1.14 Dark Grey Brick Soldier Course - Dark Mortar
1.20 Textured Brickwork
1.21 Inset Brickwork
2 Metal Work / Window Framing Finish
2.1 Black
2.2 Brown
2.3 Grey
2.4 Dark Grey
2.5 Dark Brown
2.6 Salmon
2.7 Yellow
2.8 Green
2.9 Blue
2.20 Perforated Metal
2.21 Louvre
3 Roof Finish
3.1 Brown Roof Tile
3.2 Grey Roof Tile
3.3 Dark Grey Roof Tile



2 M - 05 - North Elevation
Scale 1 : 100

DO-2	15.07.22	Issued For Planning
DO-1	31.03.22	Issued For Planning
Revision	Date	Drawn By / Description

Weston Homes

BroadwayMalyan^{BM}

4 Pear Place
London
SE1 8BT

T: +44 (0)20 7261 4200
F: +44 (0)20 7261 4300
E: Lon@BroadwayMalyan.com

www.BroadwayMalyan.com

Client
Weston Homes

Project
**Anglia Square
Norwich**

Description
**Elevations
Block M
East & North**

Status	For Planning	
Scale	Drawn By	Date
1:100@A1	OR	31.03.22
Job Number	Drawing Number	Revision
35301	ZM-XX-DR-A-05-0301	D0-2