




Contractors and consultants are not to scale dimensions from this drawing

Reproduced by permission of Ordnance Survey on behalf of HMSO © CROWN COPYRIGHT and database right 2008 All rights reserved Ordnance Survey Licence number AL 1000 22432 Broadway Malyan Limited

The survey information shown on this drawing is based on a topographical survey prepared by a third party and Broadway Malyan Limited accept no responsibility for the accuracy or completeness of the survey.

Drawings to be read in conjunction with the associated Design & Access Statement, associated consultant design team documents & reports and landscape information


Landscape shown is for illustrative purposes only. For detailed landscape information, please refer to the landscape information & documents.

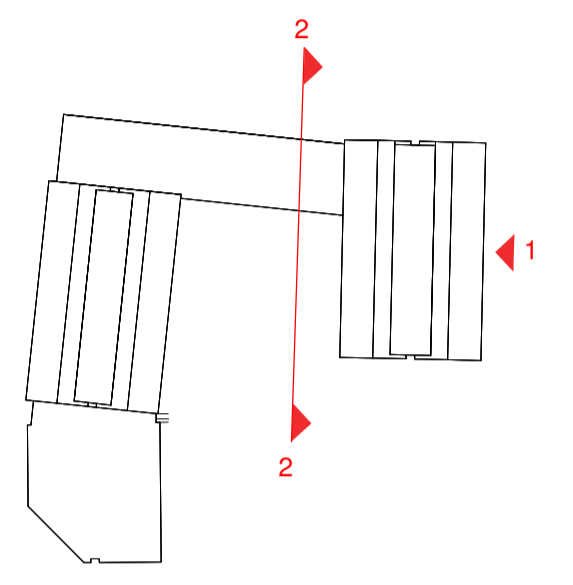  

3 0301 - Massing  
Scale 1 : 1000



1 F2 - 05 - East Elevation  
Scale 1 : 100

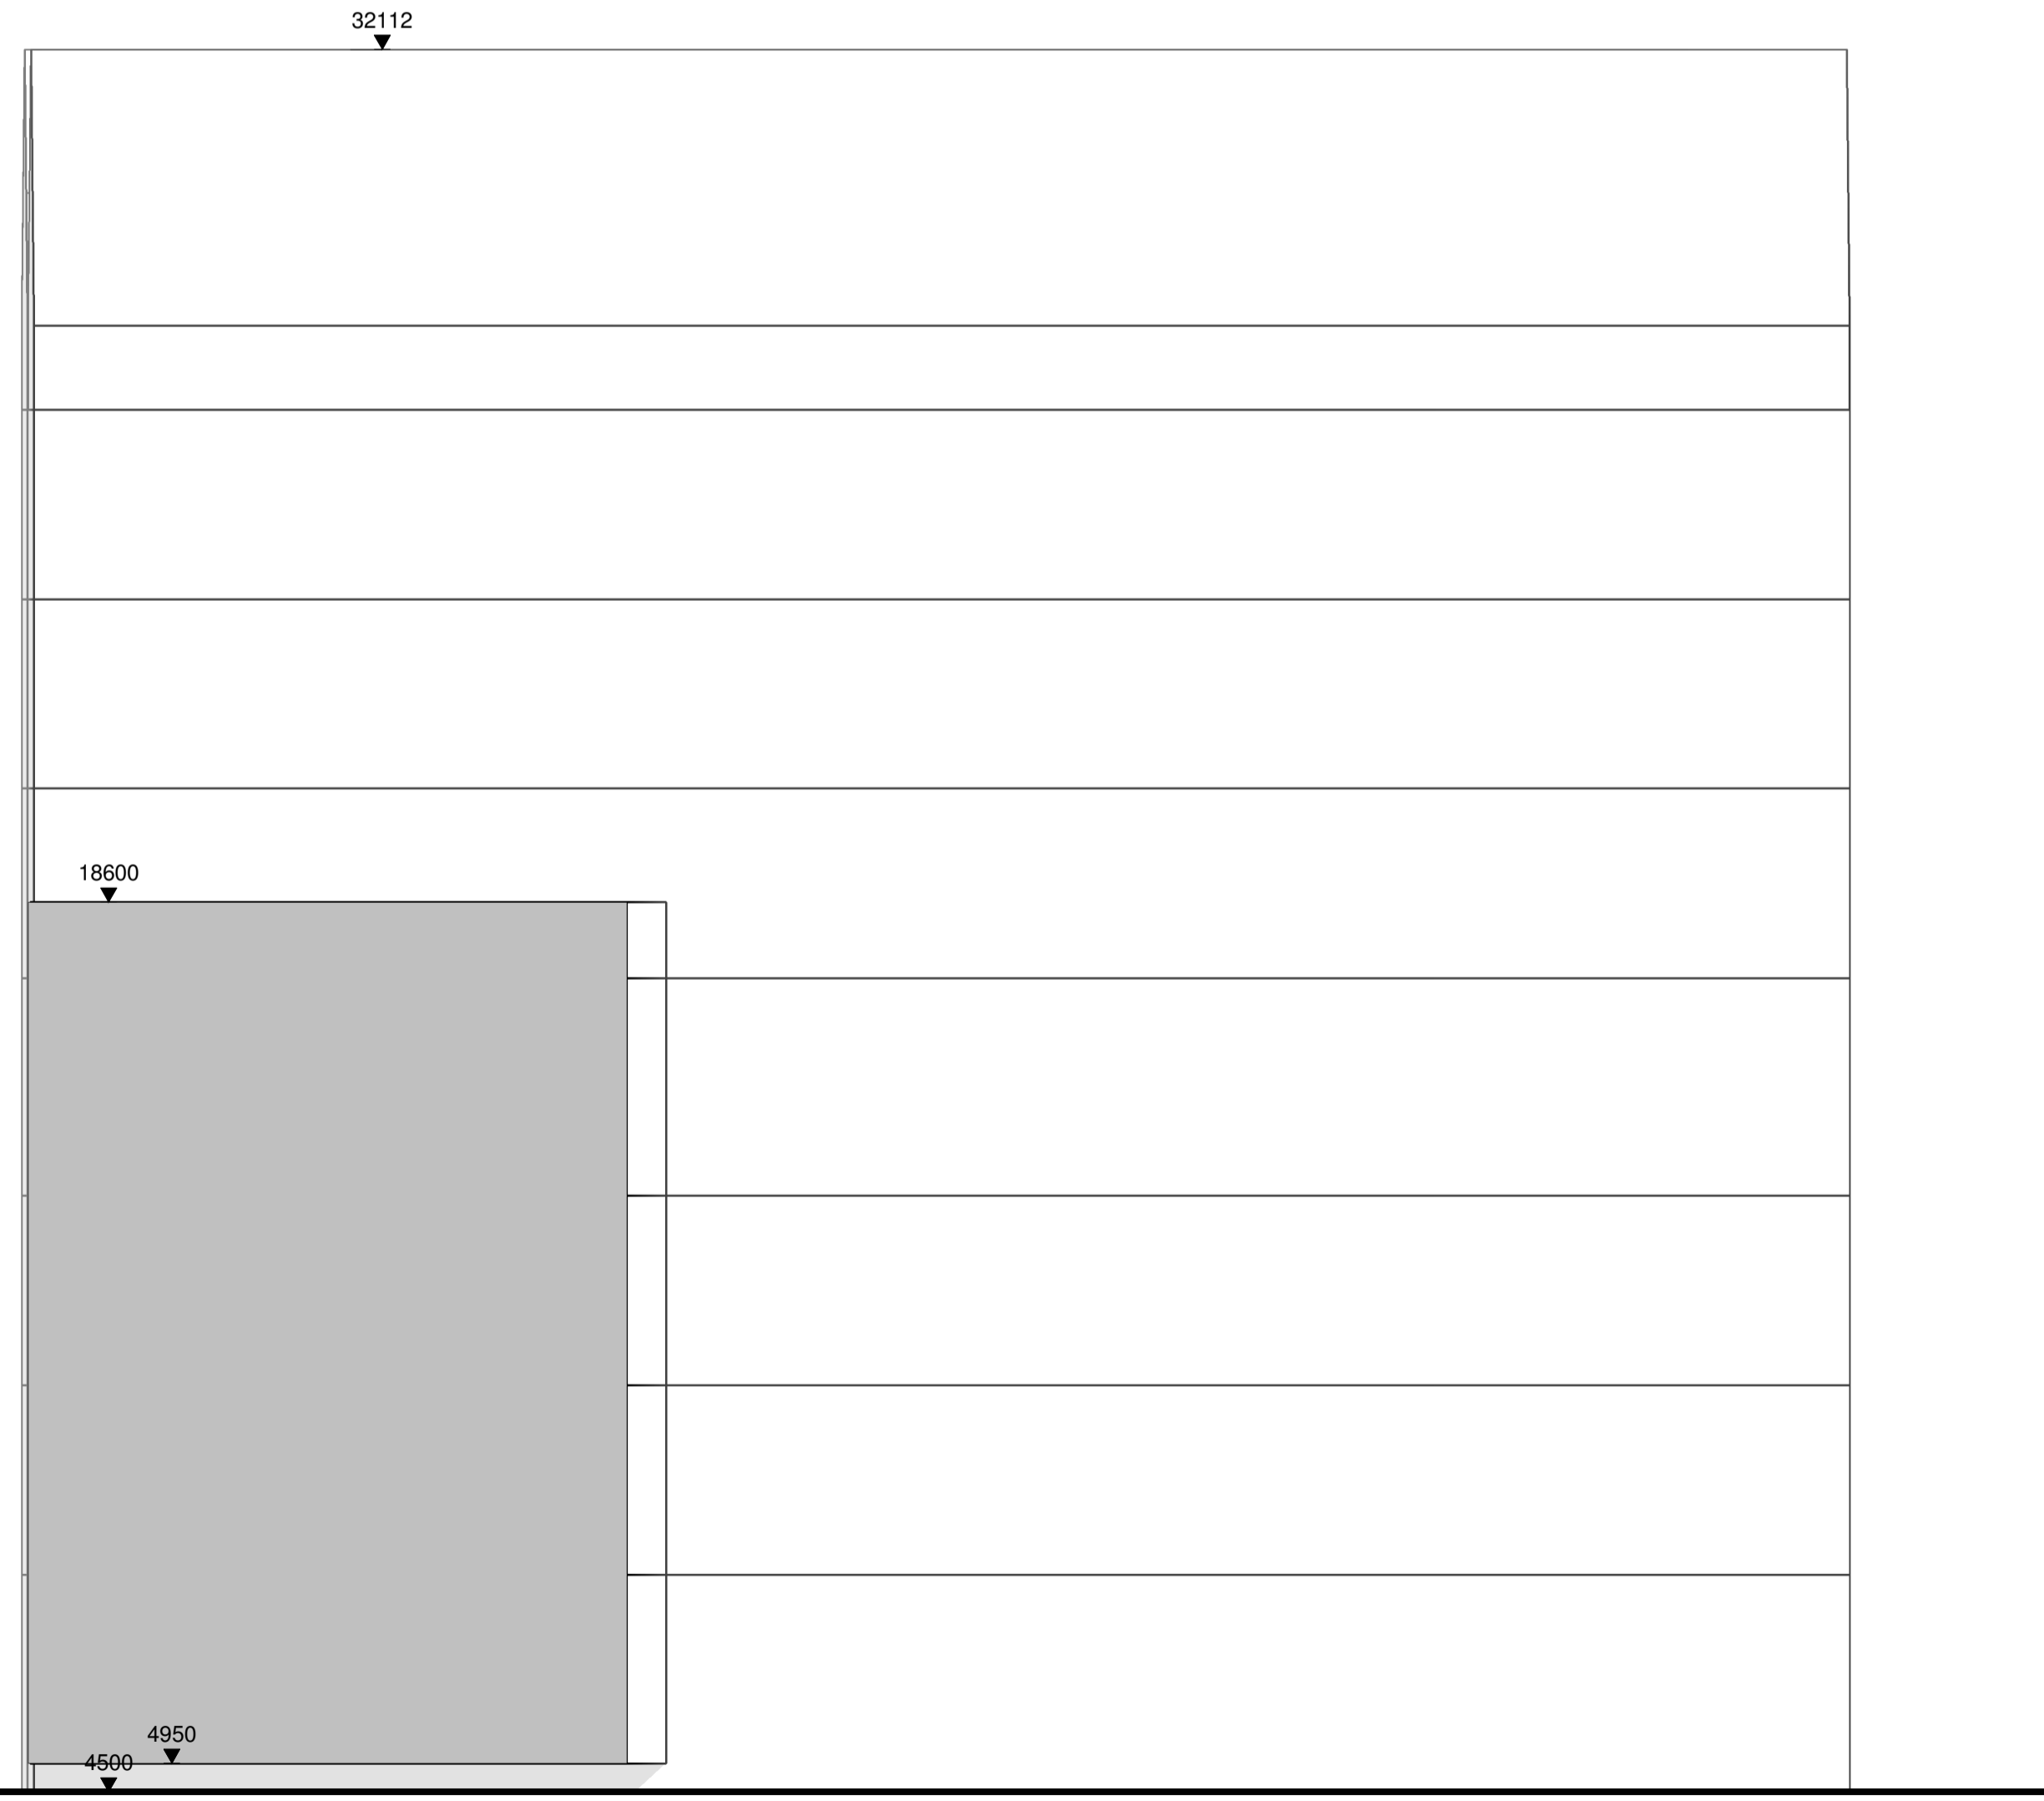

2 F2 - 05 - West Elevation Internal  
Scale 1 : 100

| Revision | Date     | Drawn By | Description         |
|----------|----------|----------|---------------------|
| D0-2     | 30.08.22 |          | Issued For Planning |
| D0-1     | 31.03.22 |          | Issued For Planning |

### BroadwayMalyan<sup>BM</sup>

4 Pear Place  
London  
SE1 8BT

T: +44 (0)20 7261 4200  
F: +44 (0)20 7261 4300  
E: Lon@BroadwayMalyan.com

www.BroadwayMalyan.com

Client  
**Weston Homes**

Project  
**Anglia Square  
Norwich**

Description  
**Elevations  
Block F**

Status  
**For Planning**

Scale 1:100@A1 Drawn By OR Date 31.03.22

Job Number 35301 Drawing Number ZF-XX-DR-A-05-0301 Revision D0-2