

Block B - Landscape

Rev A



Rev C



Internal layout, and window and door positions amended so pairs of houses mirror each other, allowing for private bin and bike stores to be added.

Road width adjusted to allow for trees and increased soft landscaping in front of houses. Parking adjusted to suit.

Gate added to Play area

Rev A



Rev C



Rev A




Rev C




Block C Flats - North Elevation

Rev A

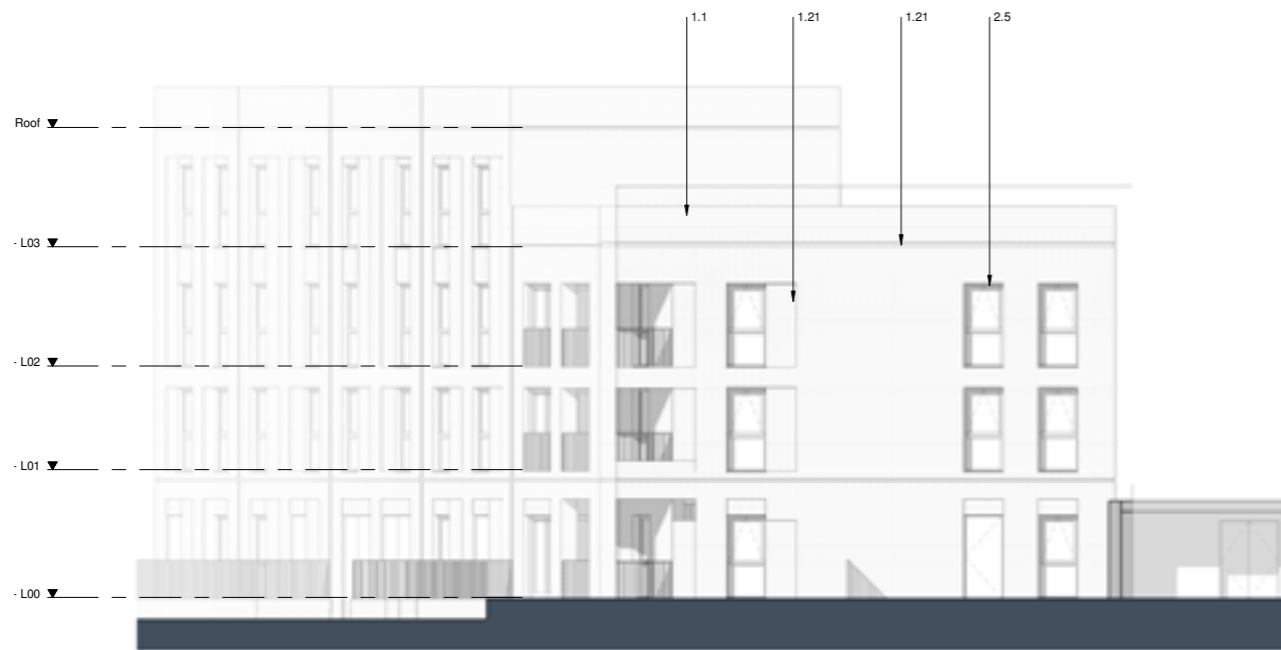


Rev C

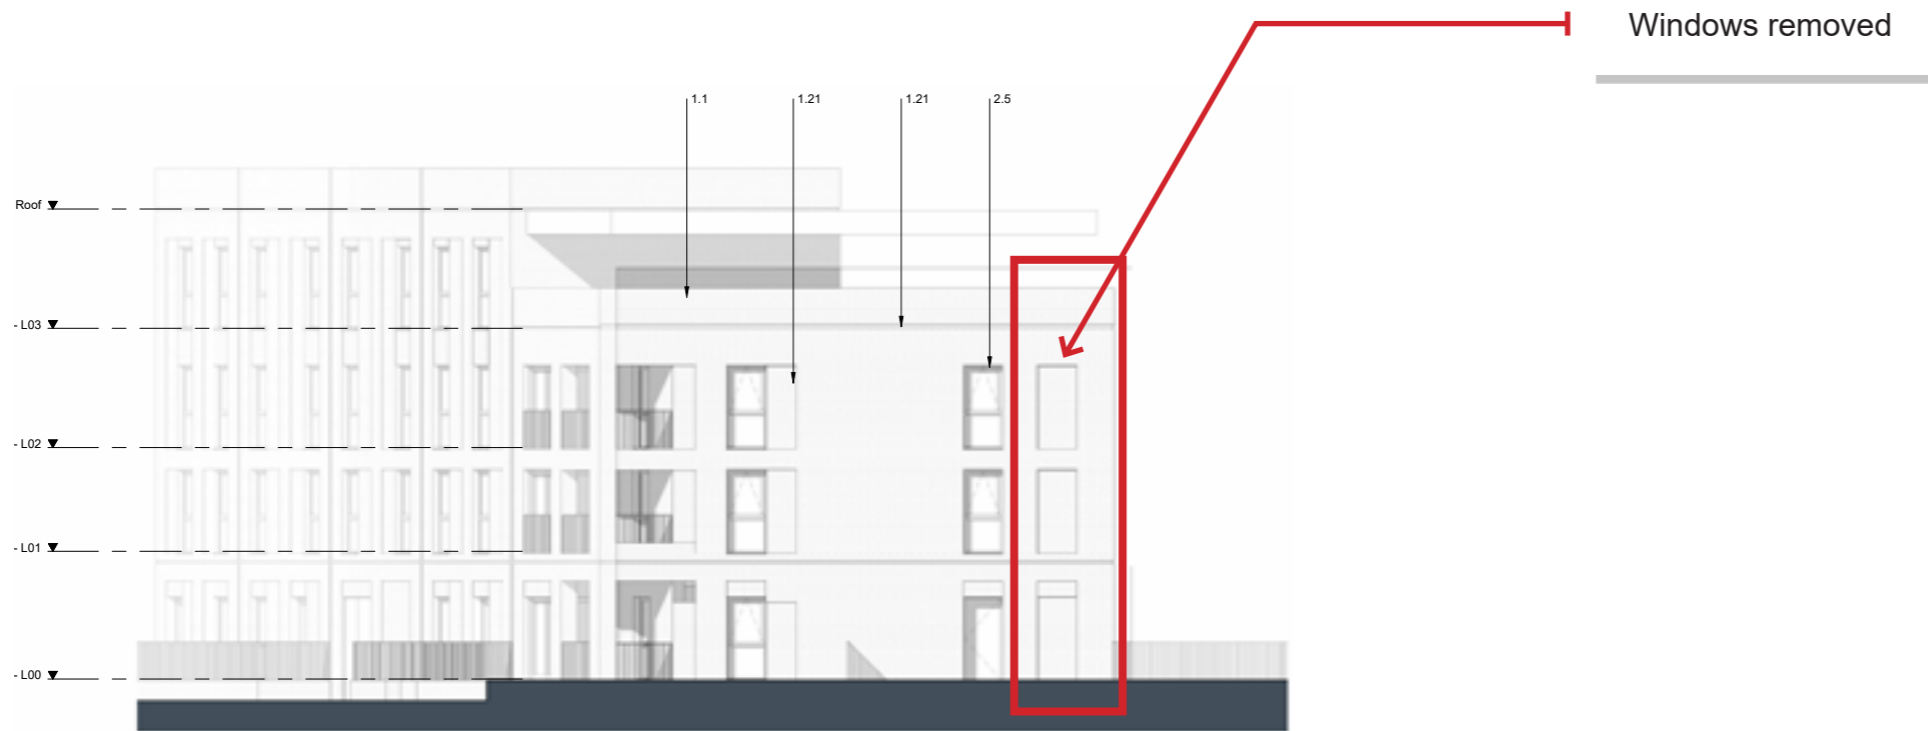


Block M - South Elevation

Rev A

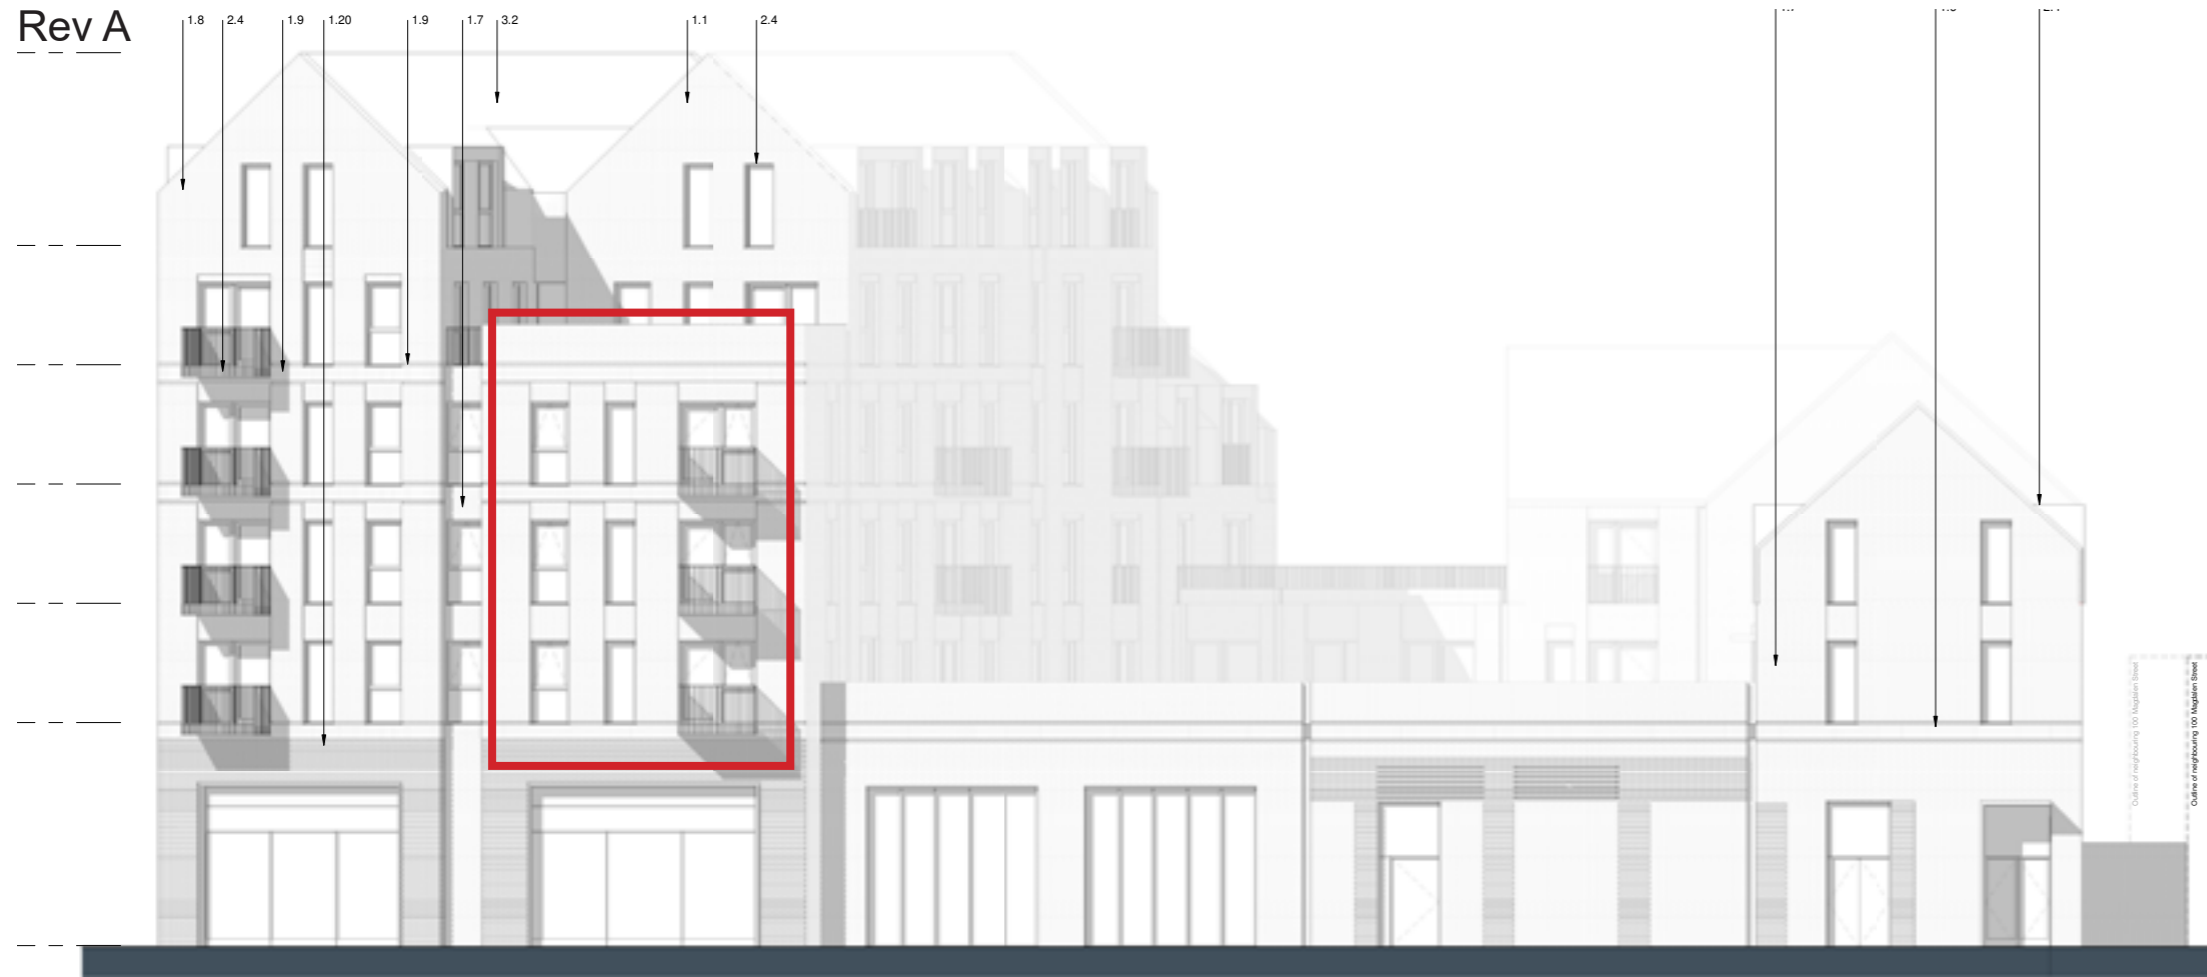


Rev C

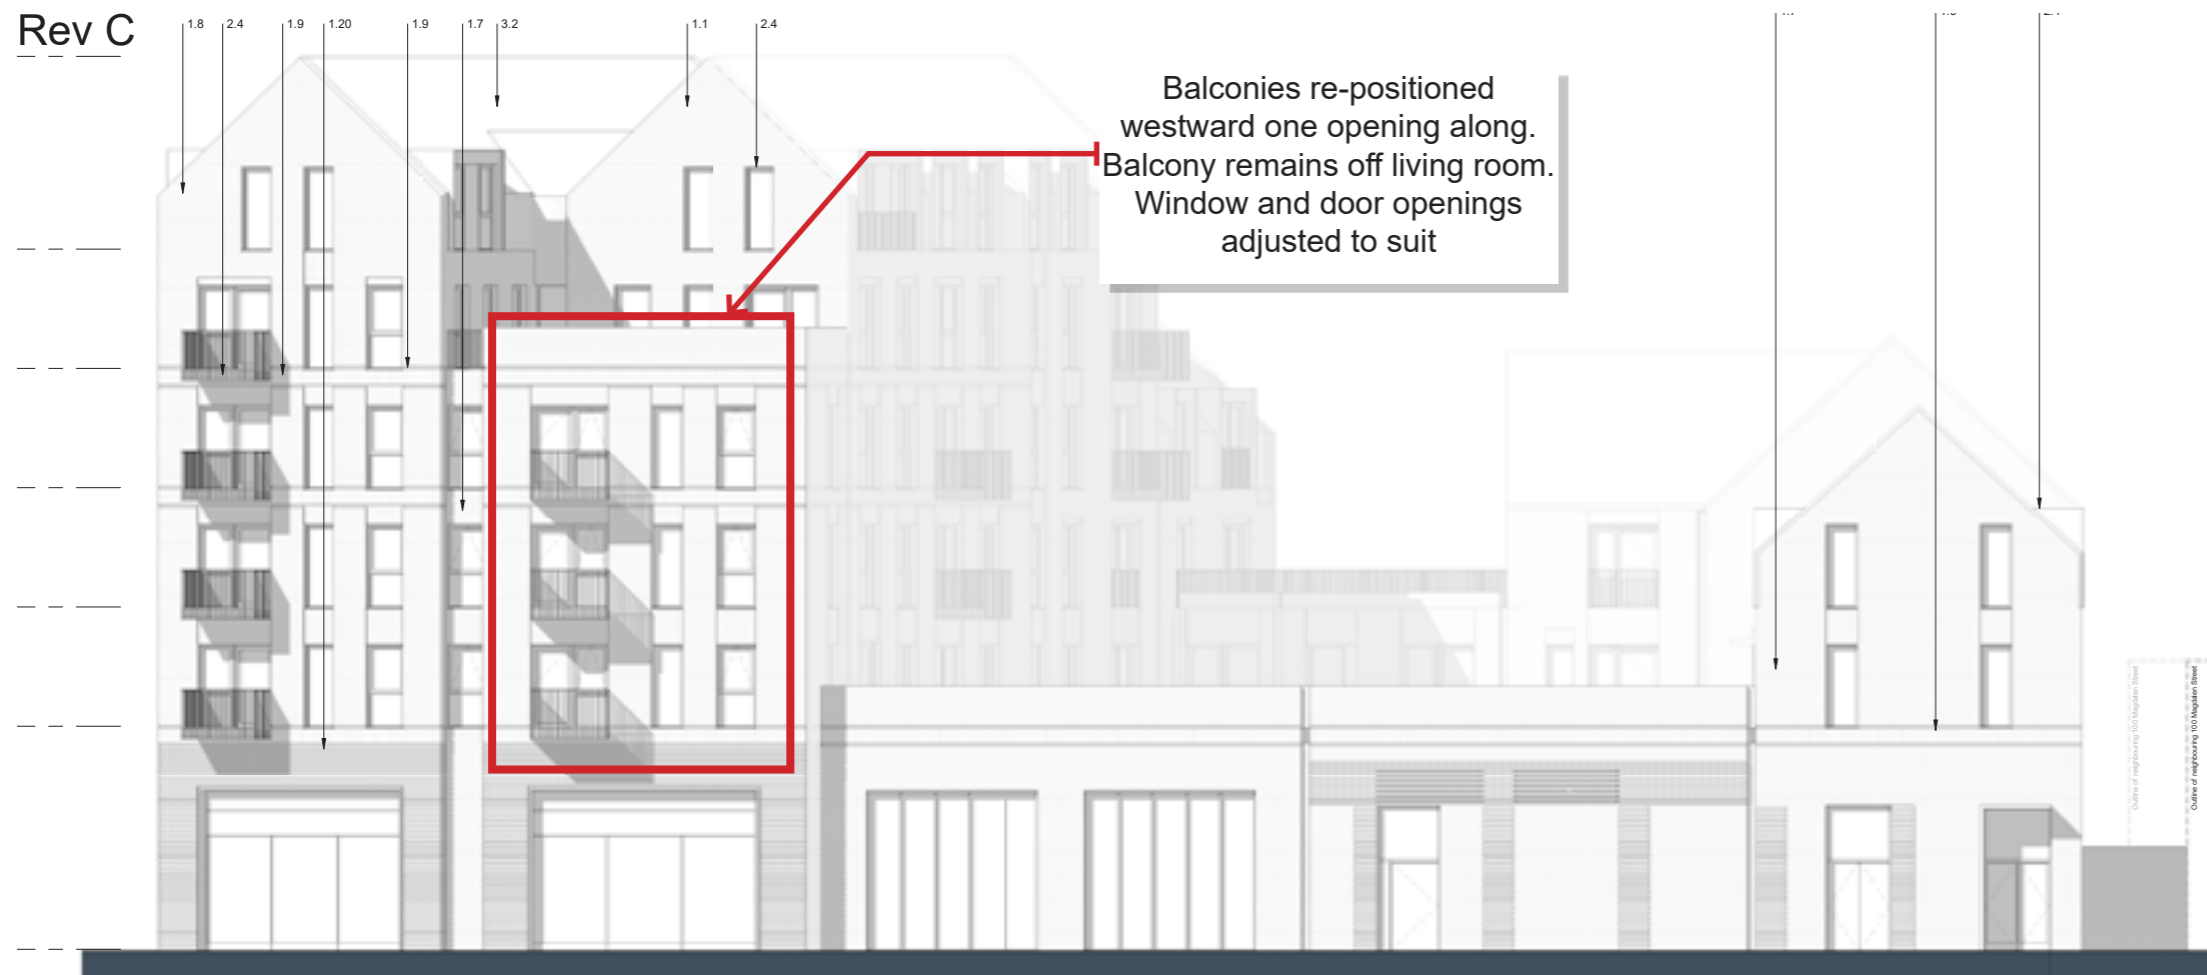

Balconies re-positioned westward one opening along.
Balcony remains off living room.
Window and door openings adjusted to suit

Rev A

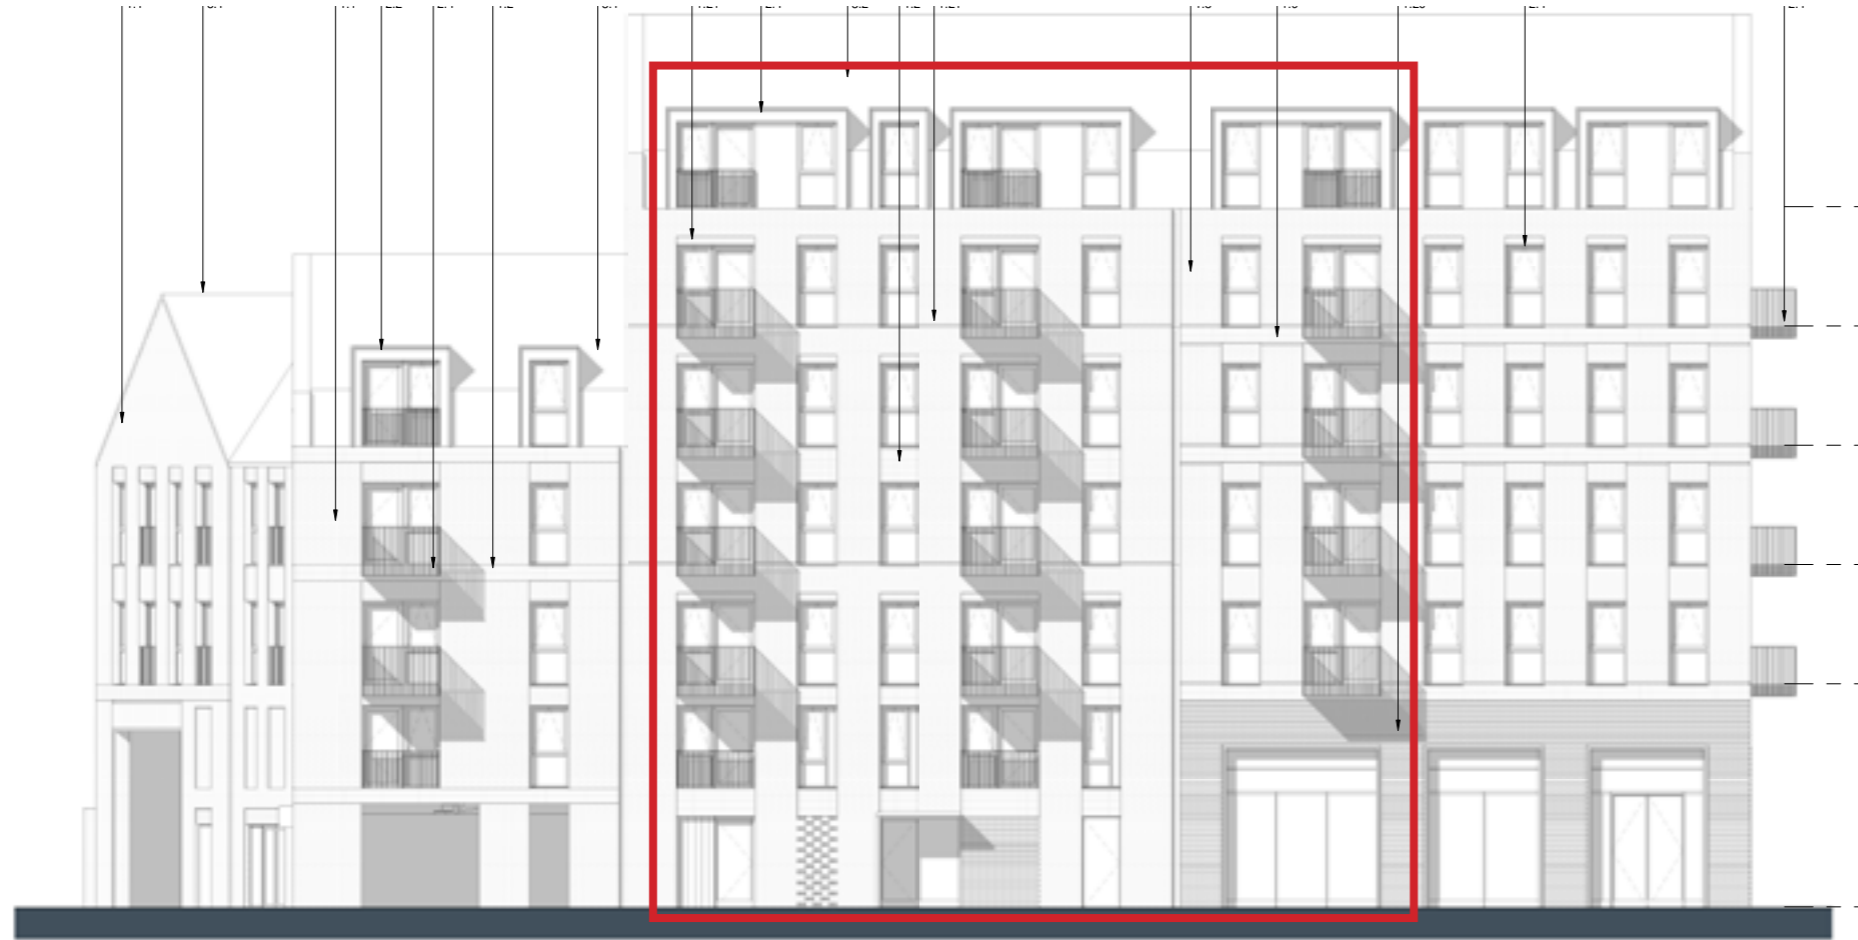

Rev C



Balconies re-positioned to improve daylight and sunlight performance. Window and door openings adjusted to suit

Daylight / Sunlight

Units reassessed following amendments to internal layouts/ external changes are highlighted in a revision cloud





Contractors and consultants are not to scale dimensions from this drawing

Reproduced by permission of Ordnance Survey on behalf of HMSO © CROWN COPYRIGHT and database right 2008 All rights reserved Ordnance Survey Licence number AL 1000 22432 Broadway Malyan Limited

The survey information shown on this drawing is based on a topographical survey prepared by a third party and Broadway Malyan Limited accept no responsibility for the accuracy or completeness of the survey.

Drawings to be read in conjunction with the associated Design & Access Statement, associated consultant design team documents & reports and landscape information

Landscape shown is for illustrative purposes only. For detailed landscape information, please refer to the landscape information & documents.

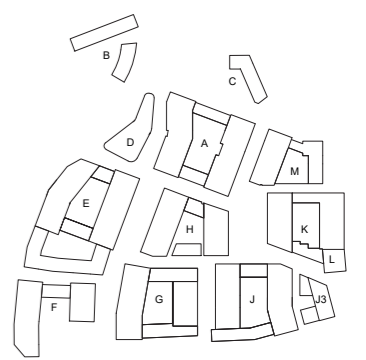 

DD-3	07.09.22	Rev B Consultant Design Freeze
DD-2	24.06.22	Rev A Consultant Design Freeze
DD-1	31.03.22	Issued For Planning
Revision	Date	Drawn By / Description



BroadwayMalyan

4 Pear Place
London
SE1 8BT

T: +44 (0)20 7261 4200
F: +44 (0)20 7261 4300
E: Lon@BroadwayMalyan.com

www.BroadwayMalyan.com

Client
Weston Homes

Project
**Anglia Square
Norwich**

Description
**GA Plan
Block A
Level 01**

Status
For Planning

Scale	Drawn By	Date
1:200@A1	BM	24.06.22
Job Number	Drawing Number	Revision
35301	ZA-01-DR-A-03-0101	D0-3





Contractors and consultants are not to scale dimensions from this drawing

Reproduced by permission of Ordnance Survey on behalf of HMSO © CROWN COPYRIGHT and database right 2008 All rights reserved Ordnance Survey Licence number AL 1000 22432 Broadway Malyan Limited

The survey information shown on this drawing is based on a topographical survey prepared by a third party and Broadway Malyan Limited accept no responsibility for the accuracy or completeness of the survey.

Drawings to be read in conjunction with the associated Design & Access Statement, associated consultant design team documents & reports and landscape information

Landscape shown is for illustrative purposes only. For detailed landscape information, please refer to the landscape information & documents.

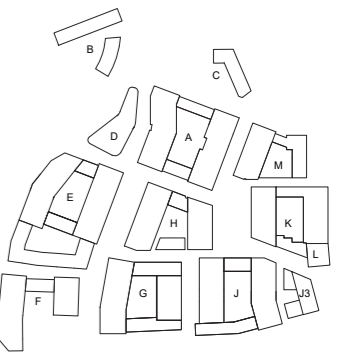 

DD-3	07.09.22	Rev B Consultant Design Freeze
DD-2	24.06.22	Rev A Consultant Design Freeze
DD-1	31.03.22	Issued For Planning
Revision	Date	Drawn By / Description



BroadwayMalyan

4 Pear Place
London
SE1 9BT

T: +44 (0)20 7261 4200
F: +44 (0)20 7261 4300
E: Lon@BroadwayMalyan.com

www.BroadwayMalyan.com

Client
Weston Homes
Project
**Anglia Square
Norwich**
Description
**GA Plan
Block A
Level 02**

Status For Planning		
Scale	Drawn By	Date
1:200@A1	BM	24.06.22
Job Number	Drawing Number	Revision
35301	ZA-02-DR-A-03-0102	D0-3




Contractors and consultants are not to scale dimensions from this drawing

Reproduced by permission of Ordnance Survey on behalf of HMSO © CROWN COPYRIGHT and database right 2008 All rights reserved Ordnance Survey Licence number AL 1000 22432 Broadway Malyan Limited

The survey information shown on this drawing is based on a topographical survey prepared by a third party and Broadway Malyan Limited accept no responsibility for the accuracy or completeness of the survey.

Drawings to be read in conjunction with the associated Design & Access Statement, associated consultant design team documents & reports and landscape information

Landscape shown is for illustrative purposes only. For detailed landscape information, please refer to the landscape information & documents.

 

Revision	Date	Drawn By	Description
DD-3	07.09.22		Rev B Consultant Design Freeze
DD-2	24.06.22		Rev A Consultant Design Freeze
DD-1	31.03.22		Issued For Planning

Weston Homes 

BroadwayMalyan 

4 Pear Place
London
SE1 8BT

T: +44 (0)20 7261 4200
F: +44 (0)20 7261 4300
E: Lon@BroadwayMalyan.com

www.BroadwayMalyan.com

Client
Weston Homes

Project
**Anglia Square
Norwich**

Description
**GA Plan
Block A
Level 03**

Status
For Planning

Scale	Drawn By	Date
1:200@A1	BM	24.06.22
Job Number	Drawing Number	Revision
35301	ZA-03-DR-A-03-0103	D0-3





Contractors and consultants are not to scale dimensions from this drawing

Reproduced by permission of Ordnance Survey on behalf of HMSO © CROWN COPYRIGHT and database right 2008 All rights reserved Ordnance Survey Licence number AL 1000 22432 Broadway Malyan Limited

The survey information shown on this drawing is based on a topographical survey prepared by a third party and Broadway Malyan Limited accept no responsibility for the accuracy or completeness of the survey.

Drawings to be read in conjunction with the associated Design & Access Statement, associated consultant design team documents & reports and landscape information

Landscape shown is for illustrative purposes only. For detailed landscape information, please refer to the landscape information & documents.

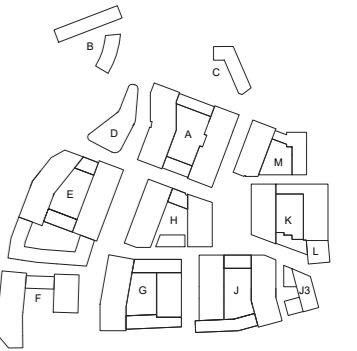 

DD-3	07.09.22	Rev B Consultant Design Freeze
DD-2	15.07.22	Issued For Planning
DD-1	31.03.22	Issued For Planning
Revision	Date	Drawn By / Description



BroadwayMalyan

4 Pear Place
London
SE1 8BT

T: +44 (0)20 7261 4200
F: +44 (0)20 7261 4300
E: Lon@BroadwayMalyan.com

www.BroadwayMalyan.com

Client
Weston Homes
Project
**Anglia Square
Norwich**
Description
**GA Plan
Block B
Level 00**

Status
For Planning
Scale 1:200@A1
Job Number 35301
Drawn By BM
Drawing Number ZB-00-DR-A-03-0100
Date 24.06.22
Revision D0-3




Contractors and consultants are not to scale dimensions from this drawing

Reproduced by permission of Ordnance Survey on behalf of HMSO © CROWN COPYRIGHT and database right 2008 All rights reserved Ordnance Survey Licence number AL 1000 22432 Broadway Malyan Limited

The survey information shown on this drawing is based on a topographical survey prepared by a third party and Broadway Malyan Limited accept no responsibility for the accuracy or completeness of the survey.

Drawings to be read in conjunction with the associated Design & Access Statement, associated consultant design team documents & reports and landscape information

Landscape shown is for illustrative purposes only. For detailed landscape information, please refer to the landscape information & documents.

 

DD-3	07.09.22	Rev B Consultant Design Freeze
DD-2	15.07.22	Issued For Planning
DD-1	31.03.22	Issued For Planning
Revision	Date	Drawn By / Description

Weston Homes 

BroadwayMalyan 

4 Pear Place
London
SE1 8BT

T: +44 (0)20 7261 4200
F: +44 (0)20 7261 4300
E: Lon@BroadwayMalyan.com

www.BroadwayMalyan.com

Client
Weston Homes

Project
**Anglia Square
Norwich**

Description
**GA Plan
Block B
Level 01**

Status
For Planning

Scale	Drawn By	Date
1:200@A1	BM	24.06.22
Job Number	Drawing Number	Revision
35301	ZB-01-DR-A-03-0101	D0-3