



1 A - 05 - West Elevation
Scale 1 : 100




Contractors and consultants are not to scale dimensions from this drawing

Reproduced by permission of Ordnance Survey on behalf of HMSO
© CROWN COPYRIGHT and database right 2008 All rights reserved
Ordnance Survey Licence number AL 1000 22432 Broadway Malyan Limited

The survey information shown on this drawing is based on a topographical survey prepared by a third party and Broadway Malyan Limited accept no responsibility for the accuracy or completeness of the survey.

Drawings to be read in conjunction with the associated Design & Access Statement, associated consultant desin team documents & reports and landscape information

Landscape shown is for illustrative purposes only. For detailed landscape information, please refer to the landscape information & documents.

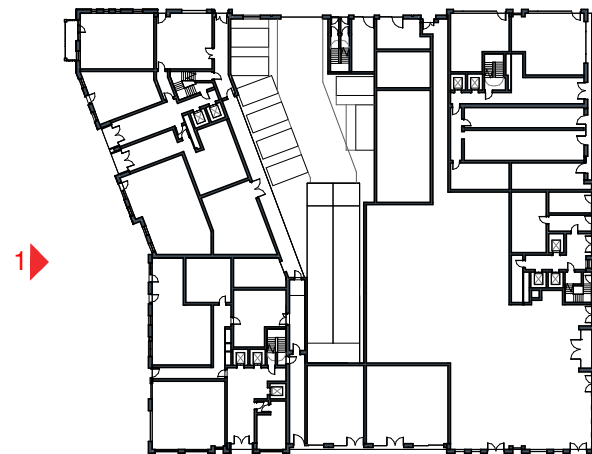  

| Materials Key | | |
|--------------------------------------|---|------------------------|
| 1 Brickwork Finish | | |
| 1.1 | Red Brick | |
| 1.2 | Red Brick Soldier Course | |
| 1.3 | Dark Red Brick | |
| 1.4 | Dark Red Brick Soldier Course | |
| 1.5 | White Brick - Light Mortar | |
| 1.6 | White Brick Soldier Course - Light Mortar | |
| 1.7 | Grey Brick - Dark Mortar | |
| 1.8 | Light Grey Brick | |
| 1.9 | Light Grey Brick Soldier Course | |
| 1.10 | Black Brick - Matching Mortar | |
| 1.11 | Dark Grey Brick - Light Mortar | |
| 1.12 | Dark Grey Brick Soldier Course - Light Mortar | |
| 1.13 | Dark Grey Brick - Dark Mortar | |
| 1.14 | Dark Grey Brick Soldier Course - Dark Mortar | |
| 1.15 | Medium Grey Brick - Light Mortar | |
| 1.16 | Medium Grey Brick Soldier Course - Light Mortar | |
| 1.20 | Textured Brickwork | |
| 1.21 | Inset Brickwork | |
| 2 Metal Work / Window Framing Finish | | |
| 2.1 | Black | |
| 2.2 | Brown | |
| 2.3 | Grey | |
| 2.4 | Dark Grey | |
| 2.5 | Dark Brown | |
| 2.6 | Salmon | |
| 2.7 | Yellow | |
| 2.8 | Green | |
| 2.9 | Blue | |
| 2.20 | Perforated Metal | |
| 2.21 | Louvre | |
| 3 Roof Finish | | |
| 3.1 | Brown Roof Tile | |
| 3.2 | Grey Roof Tile | |
| 3.3 | Dark Grey Roof Tile | |
| 3.4 | Blue Pantile | |
| 3.5 | Dark Grey Pantile | |
| D0-4 | 20.01.23 | Issued For Planning |
| D0-3 | 15.09.22 | Issued For Planning |
| D0-2 | 15.07.22 | Issued For Planning |
| D0-1 | 31.03.22 | Issued For Planning |
| Revision | Date | Drawn By / Description |



BroadwayMalyan^{BM}

4 Pear Place
London
SE1 8BT

T: +44 (0)20 7261 4200
F: +44 (0)20 7261 4300
E: Lon@BroadwayMalyan.com

www.BroadwayMalyan.com

Client
Weston Homes

Project
**Anglia Square
Norwich**

Description
**Elevations
Block A**

Status
For Planning

| | | |
|------------|--------------------|----------|
| Scale | Drawn By | Date |
| 1:100@A1 | OR | 20.01.23 |
| Job Number | Drawing Number | Revision |
| 35301 | ZA-XX-DR-A-05-0303 | D0-4 |

Original size 100mm @ A1 Copyright Broadway Malyan Limited