

Materials Key

1	Brickwork Finish
1.1	Red Brick
1.2	Red Brick Soldier Course
1.3	Dark Red Brick
1.4	Dark Red Brick Soldier Course
1.5	White Brick - Light Mortar
1.6	White Brick Soldier Course - Light Mortar
1.7	Grey Brick - Dark Mortar
1.8	Light Grey Brick
1.9	Light Grey Brick Soldier Course
1.10	Black Brick - Matching Mortar
1.11	Dark Grey Brick - Light Mortar
1.12	Dark Grey Brick Soldier Course - Light Mortar
1.13	Dark Grey Brick - Dark Mortar
1.14	Dark Grey Brick Soldier Course - Dark Mortar
1.20	Textured Brickwork
1.21	Inset Brickwork
2	Metal Work / Window Framing Finish
2.1	Black
2.2	Brown
2.3	White
2.4	Dark Grey
2.5	Dark Brown
2.6	Salmon
2.7	Yellow
2.8	Green
2.9	Blue
2.20	Perforated Metal
2.21	Louvre
3	Roof Finish
3.1	Brown Roof Tile
3.2	Grey Roof Tile
3.3	Dark Grey Roof Tile
3.4	Blue Pantile
3.5	Dark Grey Pantile

D0-4	20.01.23	Issued For Planning
D0-3	15.09.22	Issued For Planning
D0-2	15.07.22	Issued For Planning
D0-1	31.03.22	Issued For Planning

Revision	Date	Drawn By	Description
----------	------	----------	-------------

4 Pear Place
London
SE1 8BT

T: +44 (0)20 7261 4200
F: +44 (0)20 7261 4300
E: Lon@BroadwayMalyan.com

www.BroadwayMalyan.com

Client
Weston Homes


Project
**Anglia Square
Norwich**

Description
**Elevations
Block J3**


Status	For Planning
Scale	1:100@A1
Job Number	35301
Drawn By	JP
Drawing Number	ZJ-XX-DR-A-05-0300
Date	20.01.23
Revision	D0-4



1 J3 - 05 - East Elevation
Scale 1 : 100

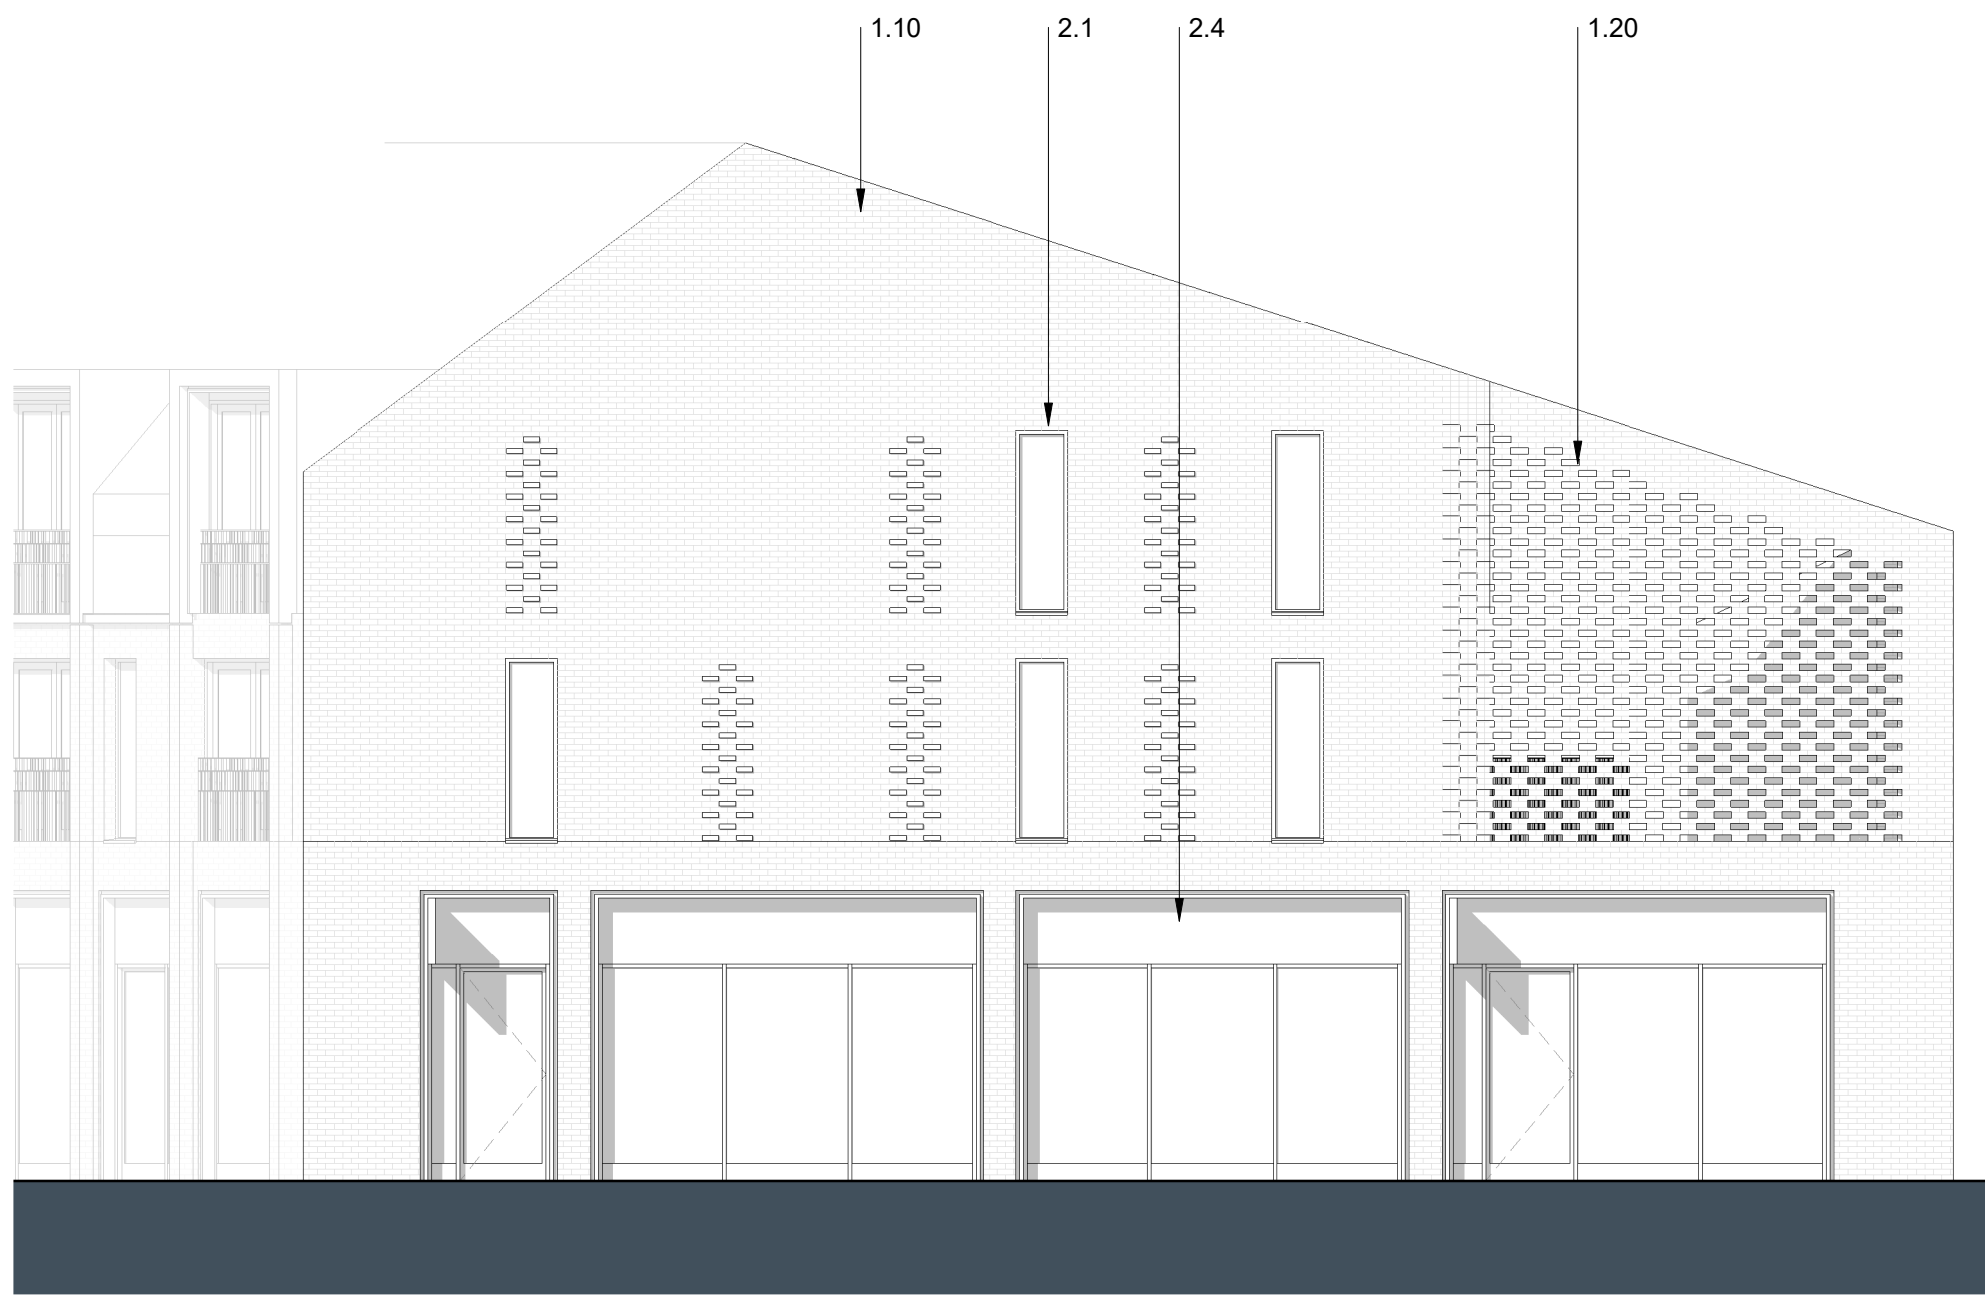

2 J3 - 05 - North Elevation
Scale 1 : 100

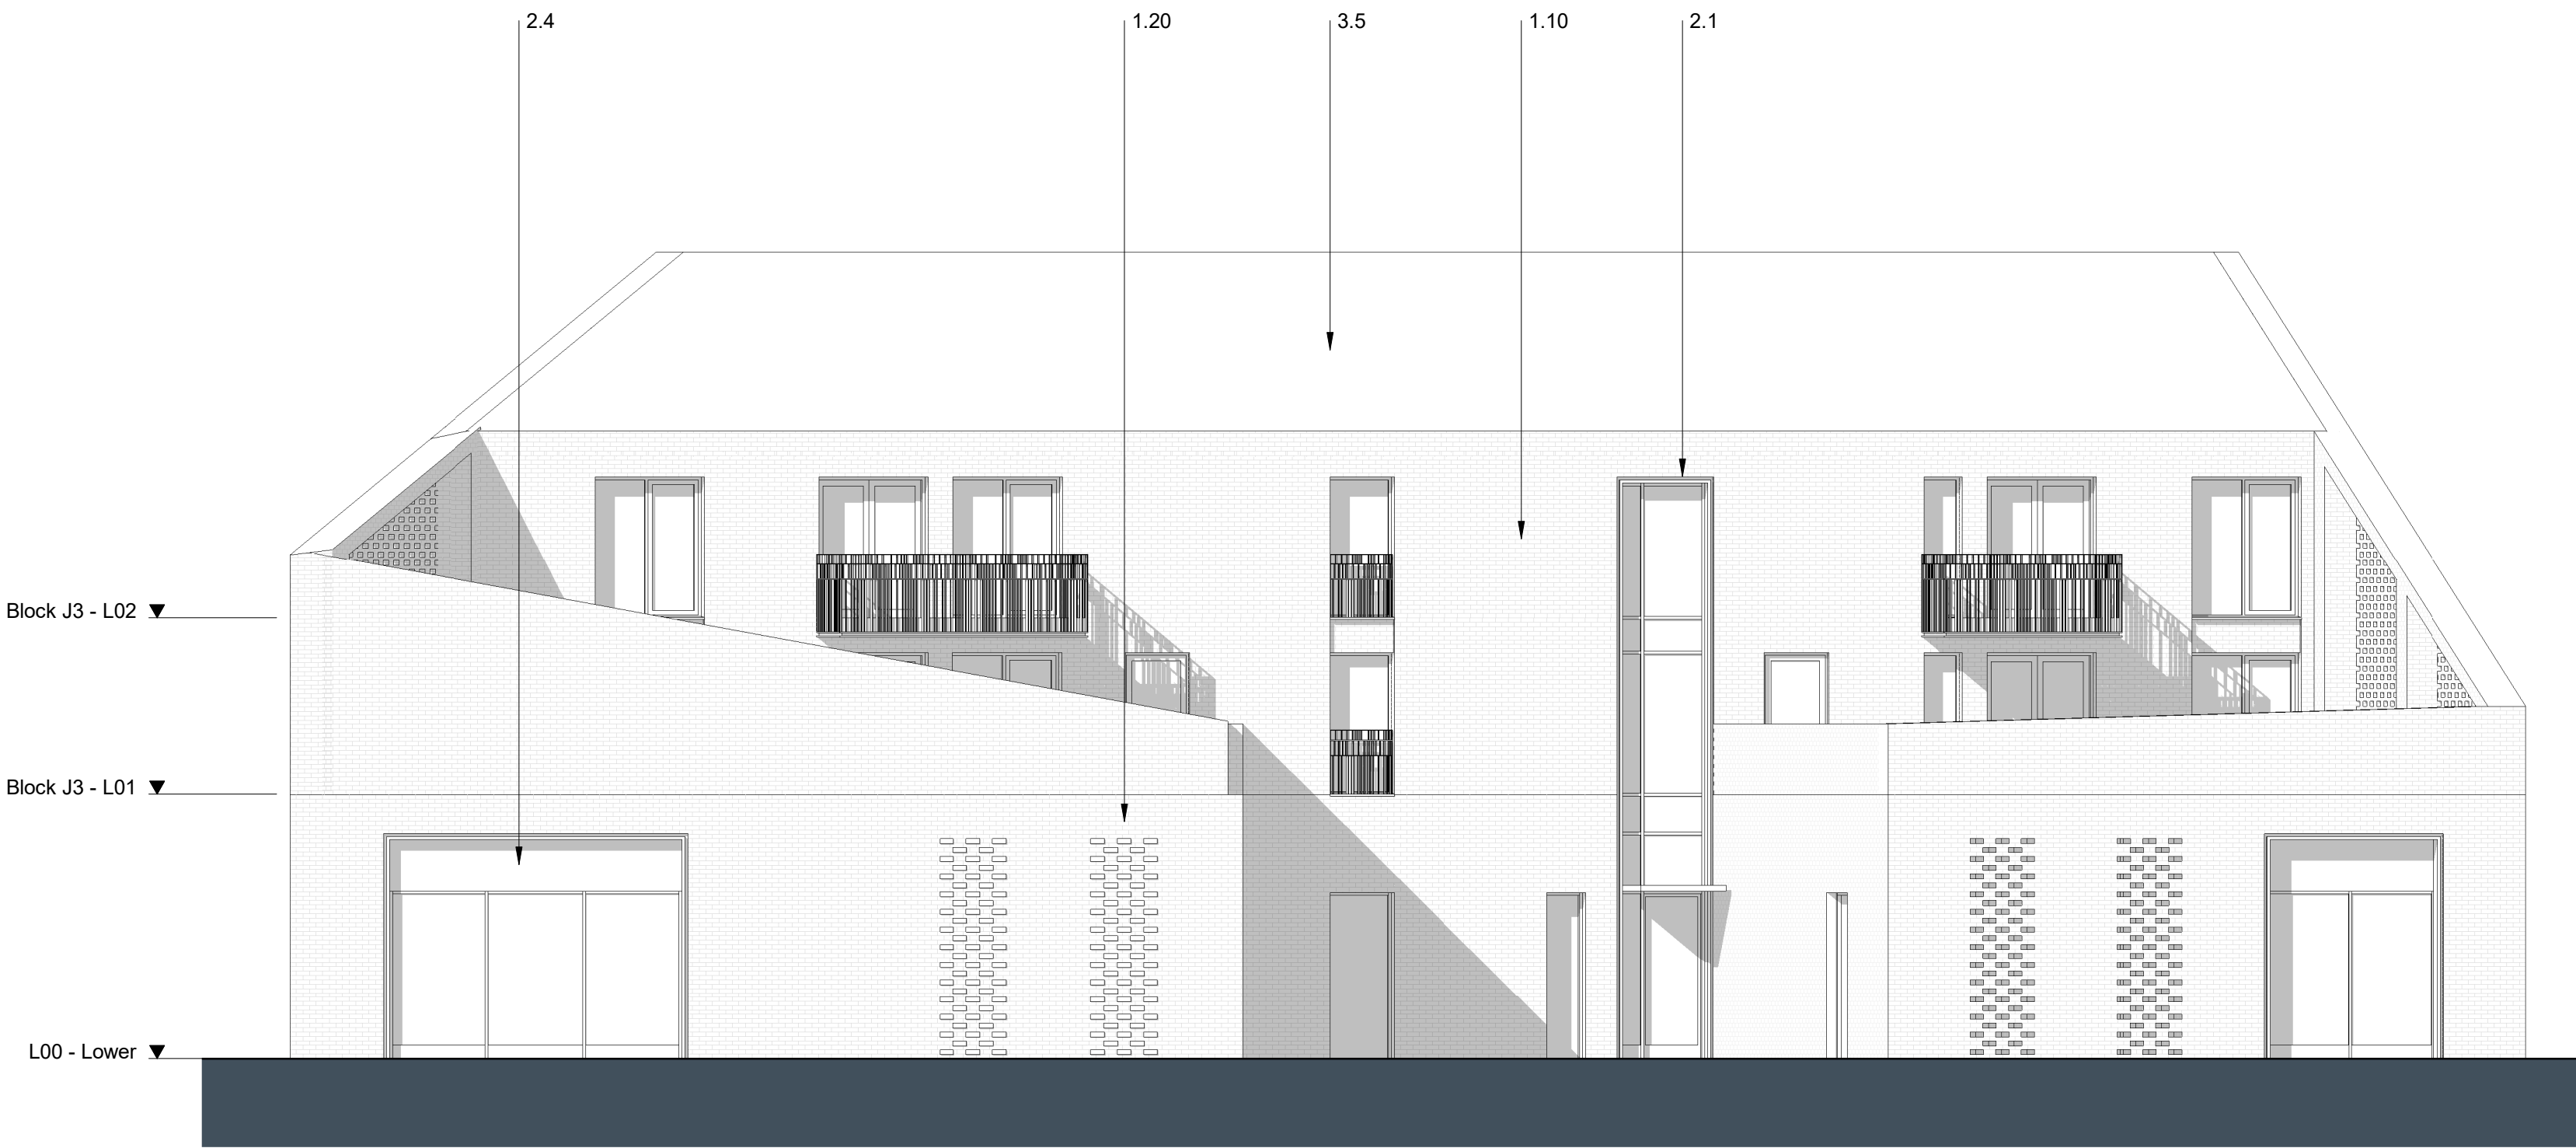

3 J3 - 05 - West Elevation
Scale 1 : 100



4 J3 - 05 - South Elevation
Scale 1 : 100