




Contractors and consultants are not to scale dimensions from this drawing

Reproduced by permission of Ordnance Survey on behalf of HMSO © CROWN COPYRIGHT and database right 2008 All rights reserved Ordnance Survey Licence number AL 1000 22432 Broadway Malyan Limited

The survey information shown on this drawing is based on a topographical survey prepared by a third party and Broadway Malyan Limited accept no responsibility for the accuracy or completeness of the survey.

Drawings to be read in conjunction with the associated Design & Access Statement, associated consultant design team documents & reports and landscape information

Landscape shown is for illustrative purposes only. For detailed landscape information, please refer to the landscape information & documents.

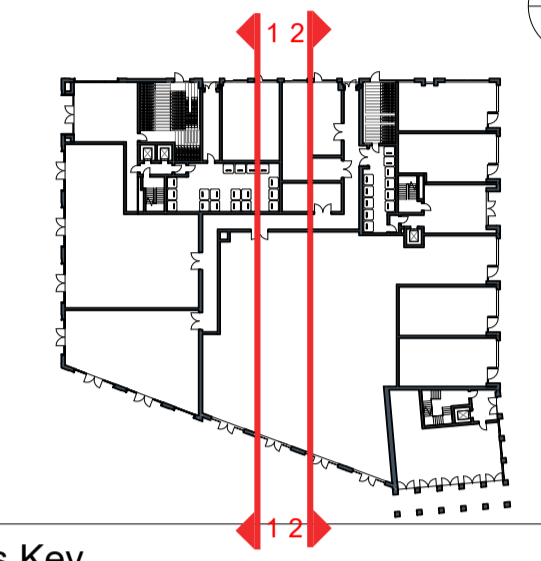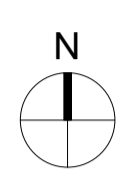 

1 K1 - 05 - East Elevation Internal
Scale 1 : 100



2 K2 - 05 - West Elevation Internal
Scale 1 : 100

Materials Key

1 Brickwork Finish			
1.1	Red Brick		
1.2	Red Brick Soldier Course		
1.3	Dark Red Brick		
1.4	Dark Red Brick Soldier Course		
1.5	White Brick - Light Mortar		
1.6	White Brick Soldier Course - Light Mortar		
1.7	Grey Brick - Dark Mortar		
1.8	Light Grey Brick		
1.9	Light Grey Brick Soldier Course		
1.10	Black Brick - Matching Mortar		
1.11	Dark Grey Brick - Light Mortar		
1.12	Dark Grey Brick Soldier Course - Light Mortar		
1.13	Dark Grey Brick - Dark Mortar		
1.14	Dark Grey Brick Soldier Course - Dark Mortar		
1.15	Medium Grey Brick - Light Mortar		
1.16	Medium Grey Brick Soldier Course - Light Mortar		
1.20	Textured Brickwork		
1.21	Inset Brickwork		
2 Metal Work / Window Framing Finish			
2.1	Black		
2.2	Brown		
2.3	Grey		
2.4	Dark Grey		
2.5	Dark Brown		
2.6	Salmon		
2.7	Yellow		
2.8	Green		
2.9	Blue		
2.20	Perforated Metal		
2.21	Louvre		
3 Roof Finish			
3.1	Brown Roof Tile		
3.2	Grey Roof Tile		
3.3	Dark Grey Roof Tile		
D0-4	20.01.23	Issued For Planning	
D0-3	16.09.22	Issued For Planning	
D0-2	15.07.22	Issued For Planning	
D0-1	31.03.22	Issued For Planning	
Revision	Date	Drawn By	Description

Weston Homes 

BroadwayMalyan^{BM}

4 Pear Place
London
SE1 8BT

T: +44 (0)20 7261 4200
F: +44 (0)20 7261 4300
E: Lon@BroadwayMalyan.com

www.BroadwayMalyan.com

Client
Weston Homes

Project
**Anglia Square
Norwich**

Description
**Elevations
Block KL**

Status For Planning		
Scale	Drawn By	Date
1:100@A1	JP	20.01.23
Job Number	Drawing Number	Revision
35301	ZKL-XX-DR-A-05-0302	D0-4