



House Type: HT-A  
 Position: Terrace  
 GIA: 75.44 m<sup>2</sup>sqm  
 No of beds: 2b/3p  
 Parking: On driveway  
 Part M: Part M4(2)  
 Wall Material: Masonry  
 Roof Material: Tile

Roof Finish 04 - Tiles, pan (red)  
 Detail 01b - Double soldier course  
 Misc. Finish 03 - Windows, double glazed with PPC aluminium (colour TBC)  
 Wall Finish 02 - Face brick (red, waterstruck + red sand mortar)  
 Detail 03d - Soldier courses  
 Misc. Finish 05 - Stained timber entrance door

Detail 01b - Double soldier course

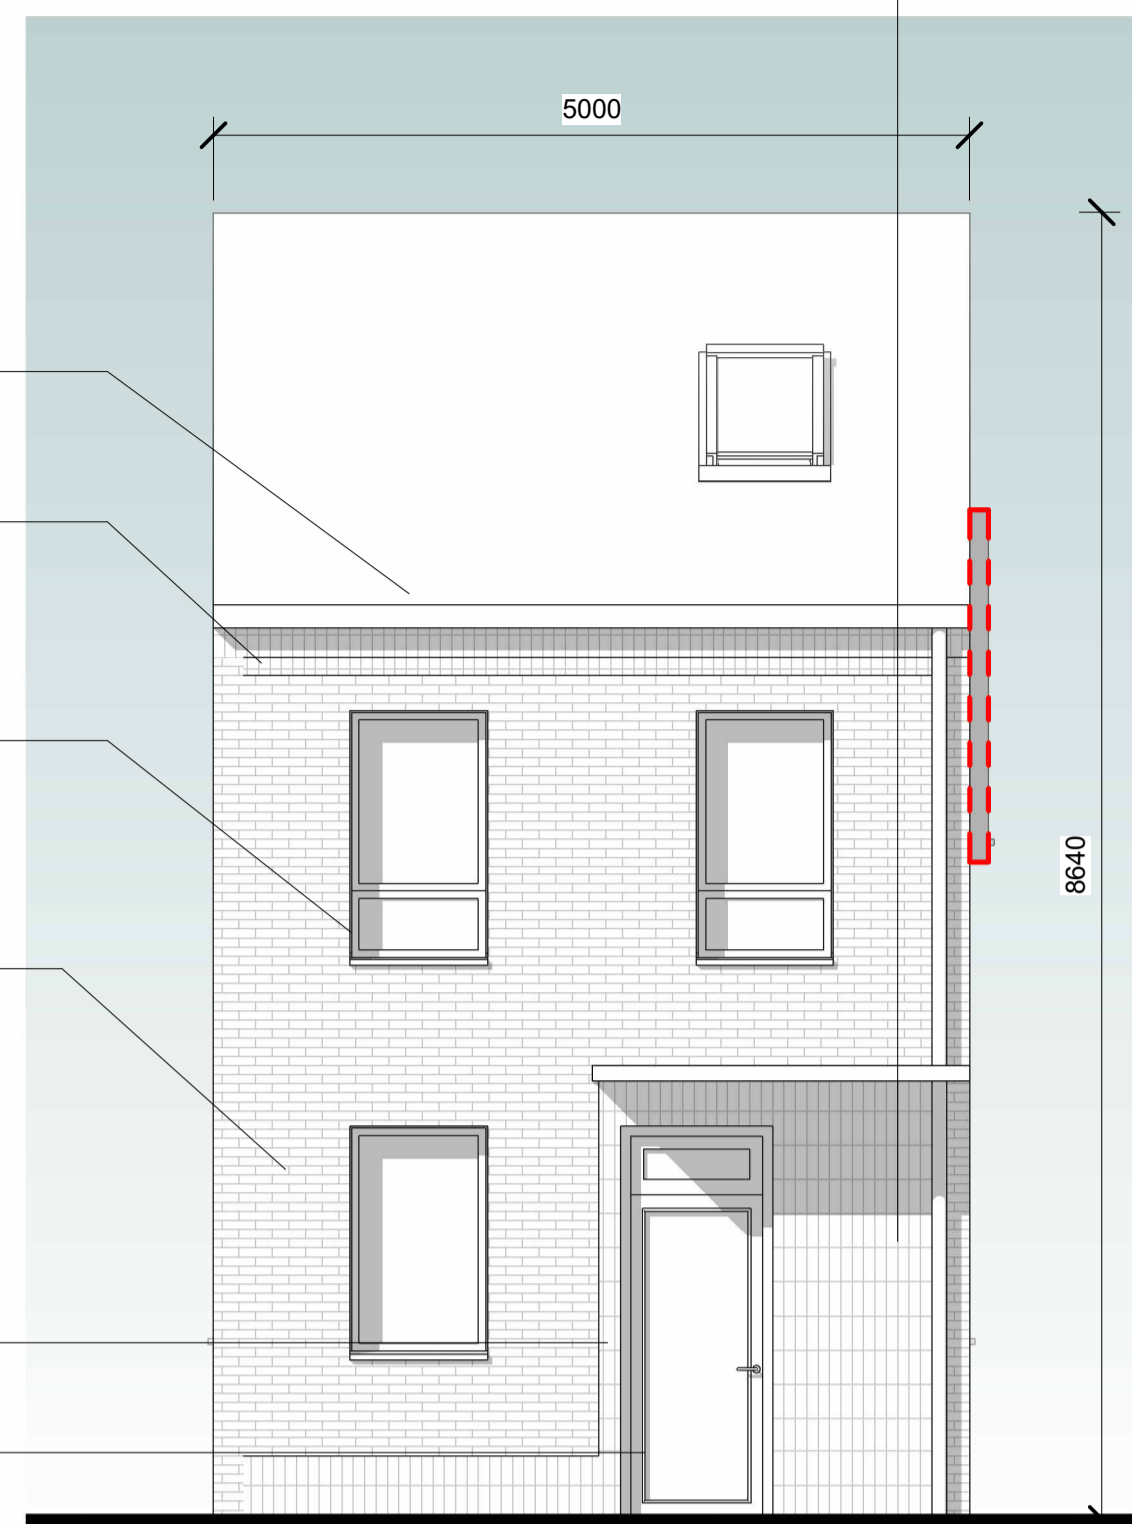


5 Front Elevation  
1:50

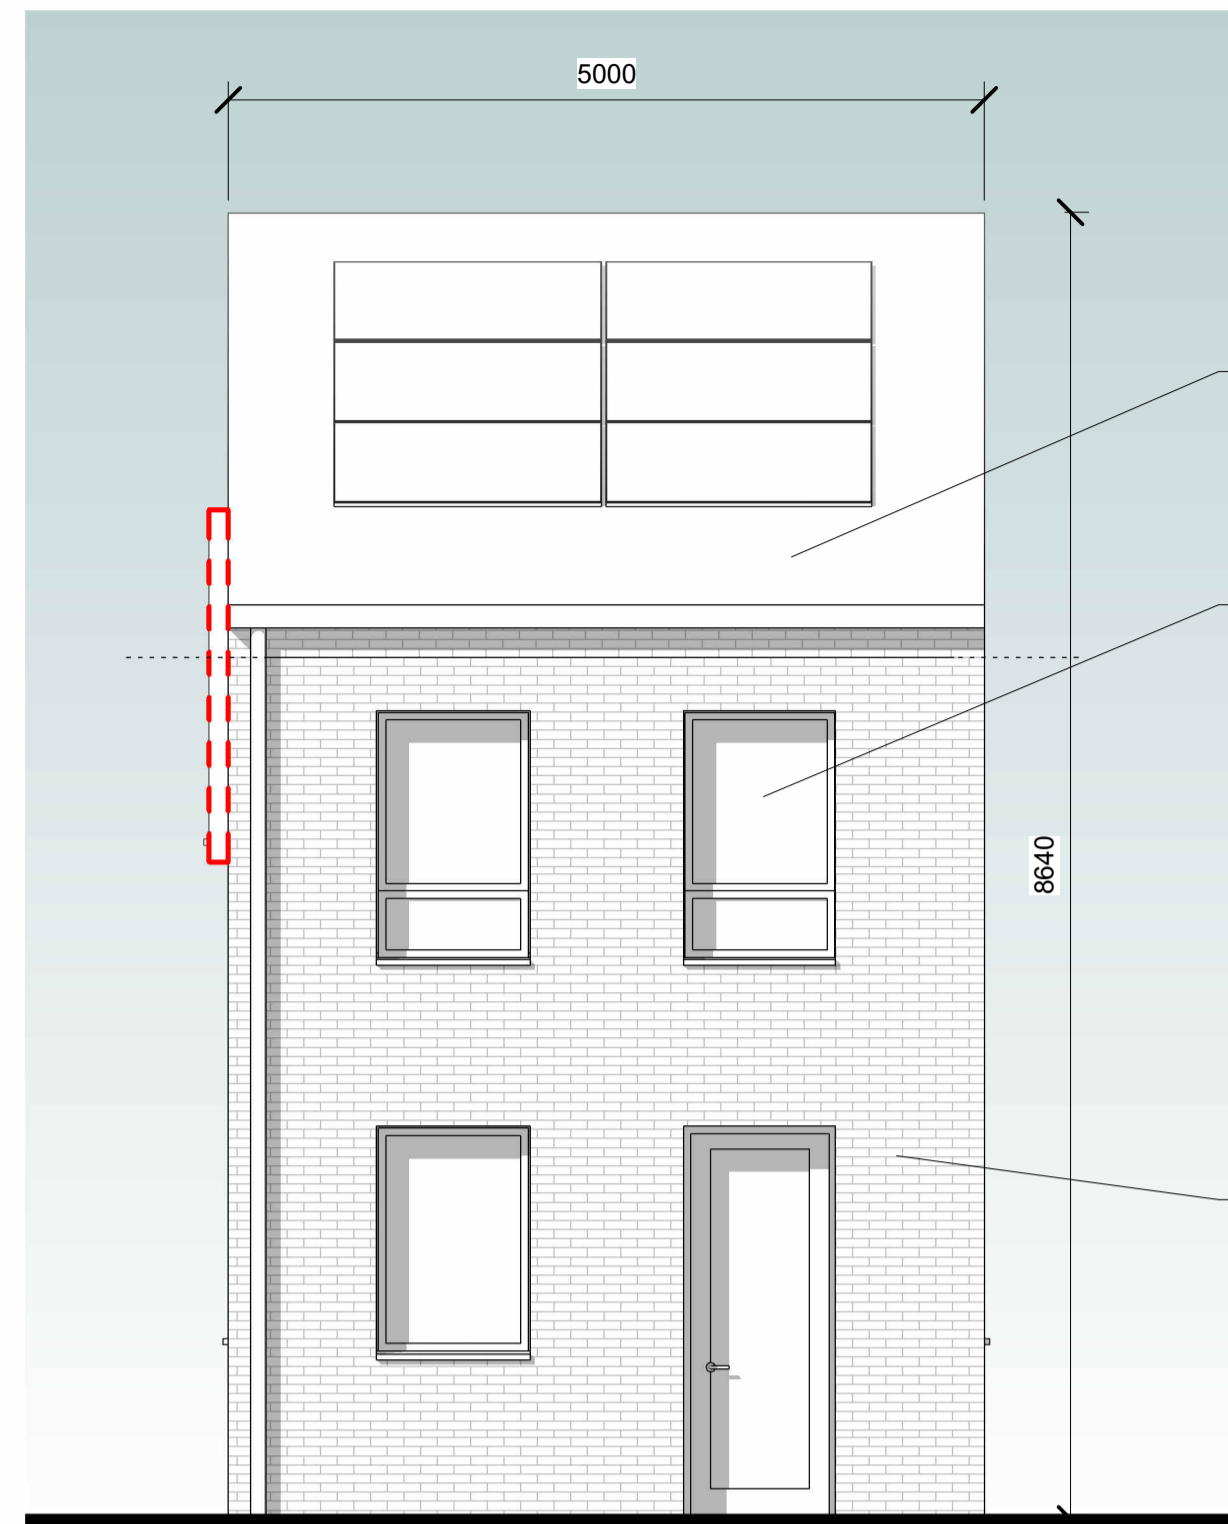


3 Back Elevation  
1:50

Roof Finish 04 - Tiles, pan (red)  
 Misc. Finish 03 - Windows, double glazed with PPC aluminium (colour TBC)  
 Wall Finish 02 - Face brick (red, waterstruck + red sand mortar)

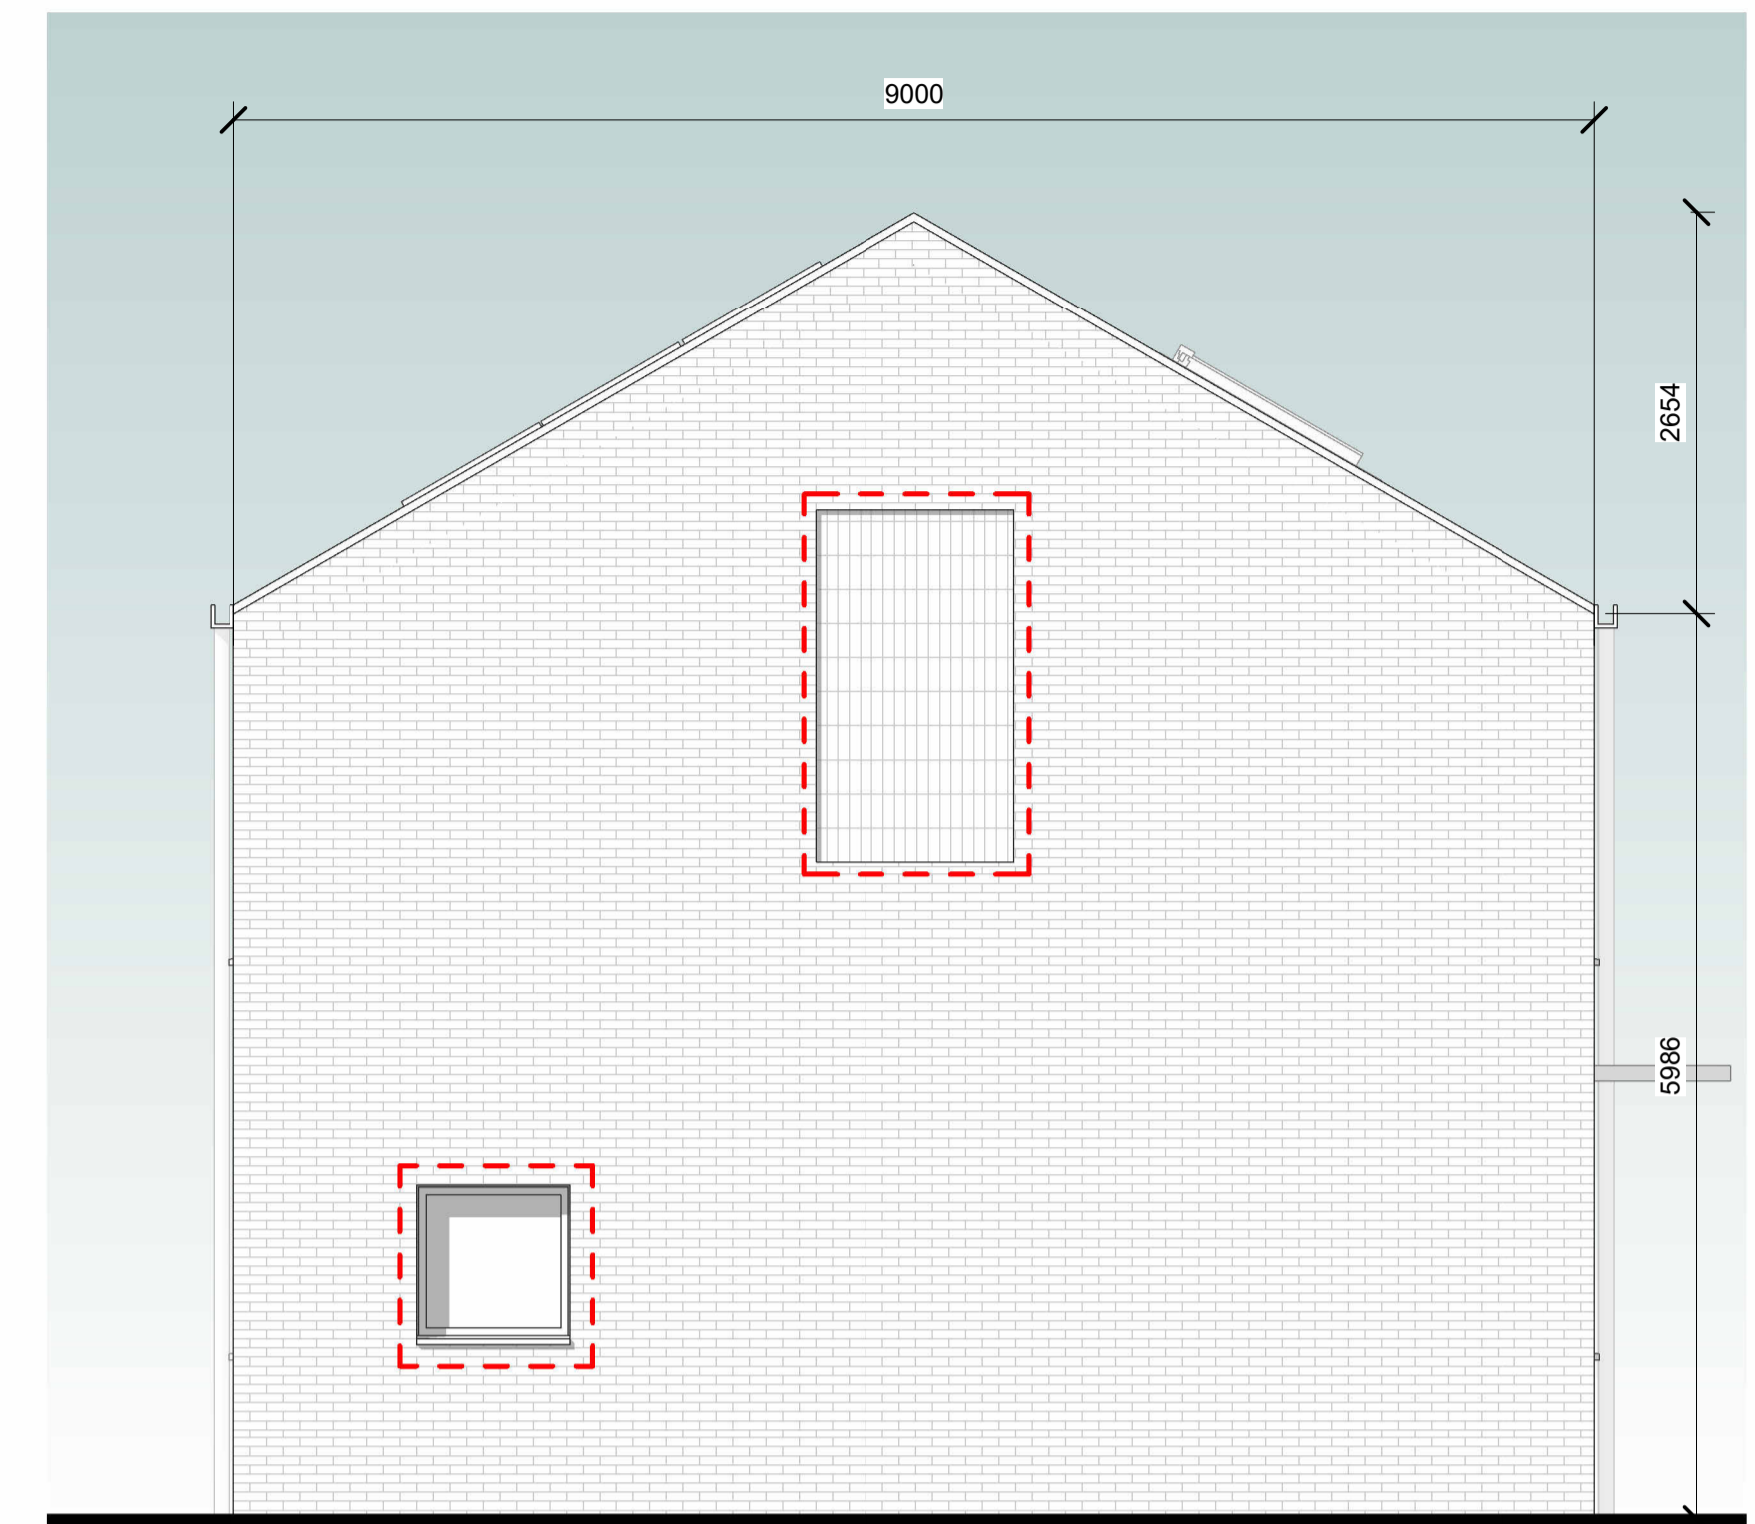


4 Side Elevation - End of Terrace Left Side  
1:50


Top of roof 8.640 m  
 01/Flr 2.900 m  
 00/Flr 0.000 m

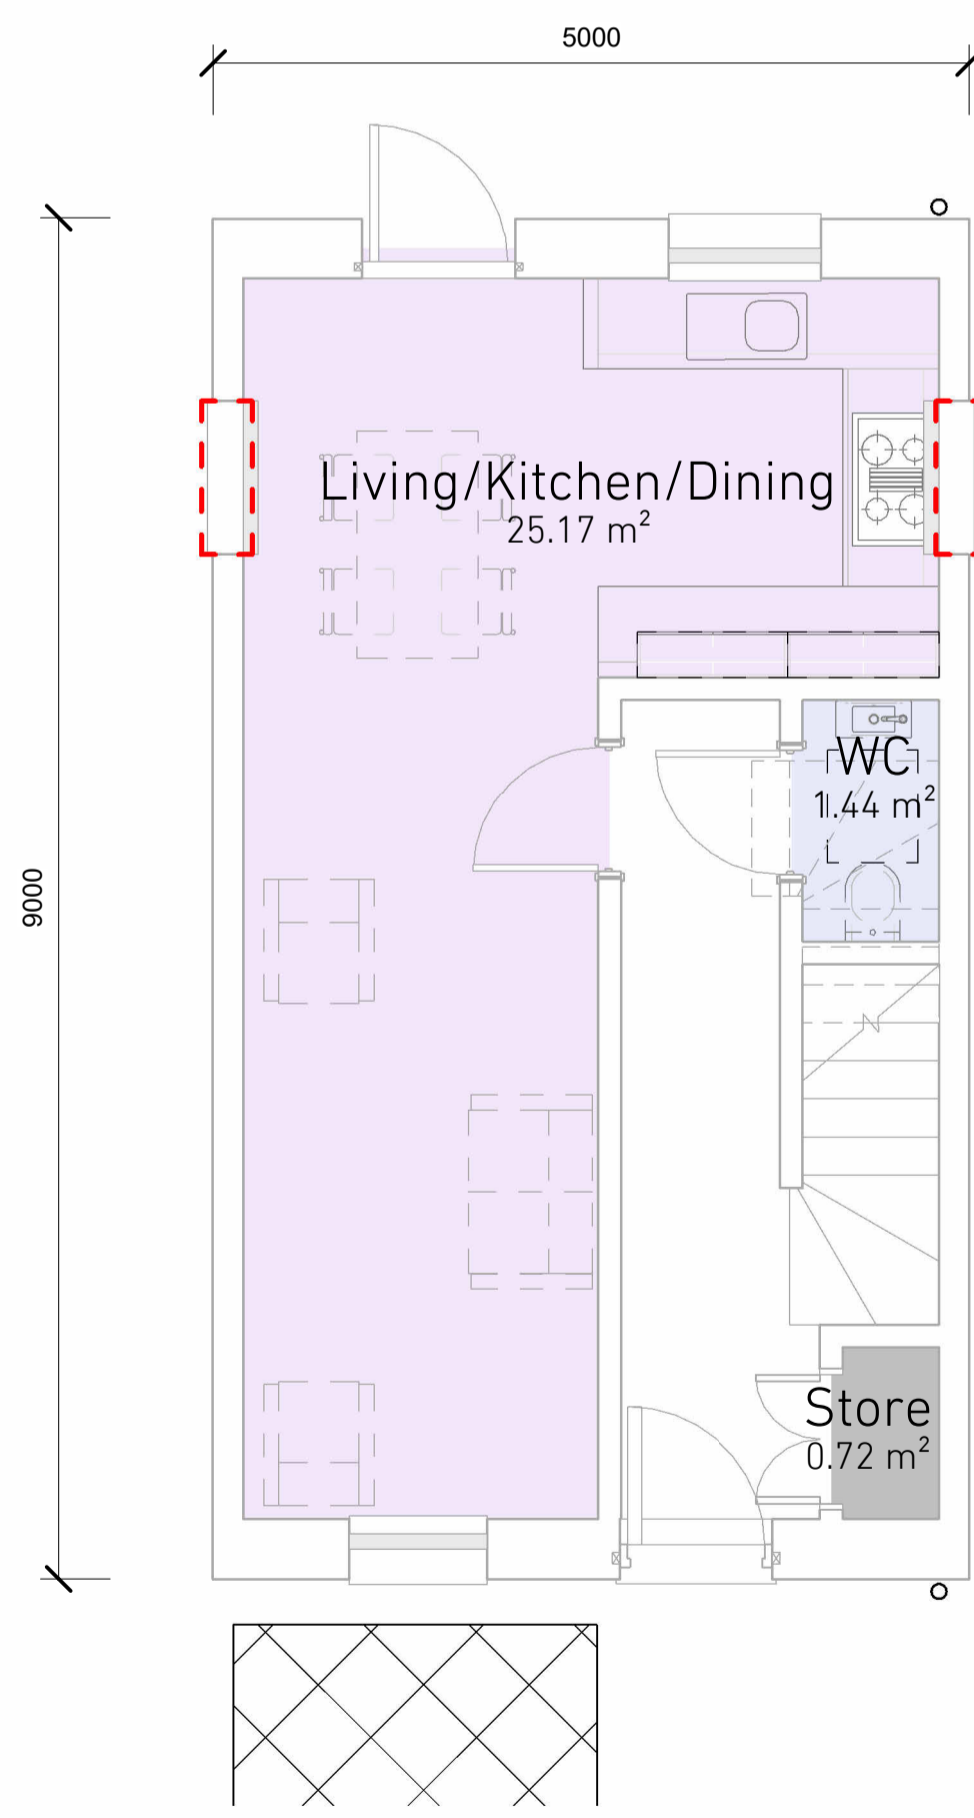

1 00/Flr  
1:50

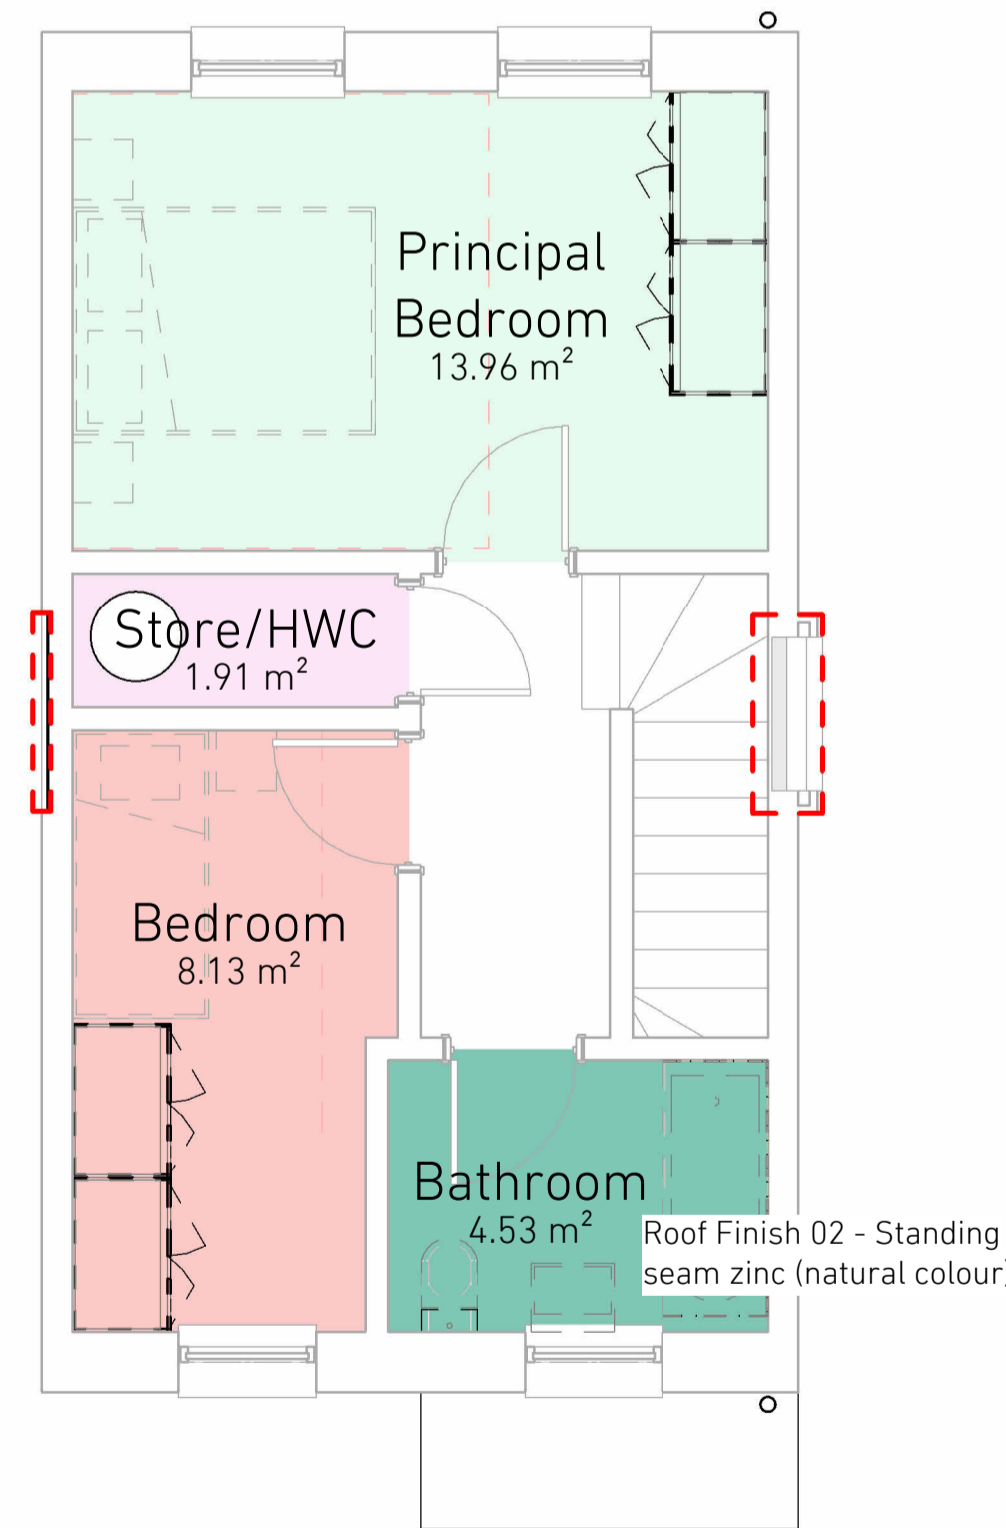


2 01/Flr  
1:50

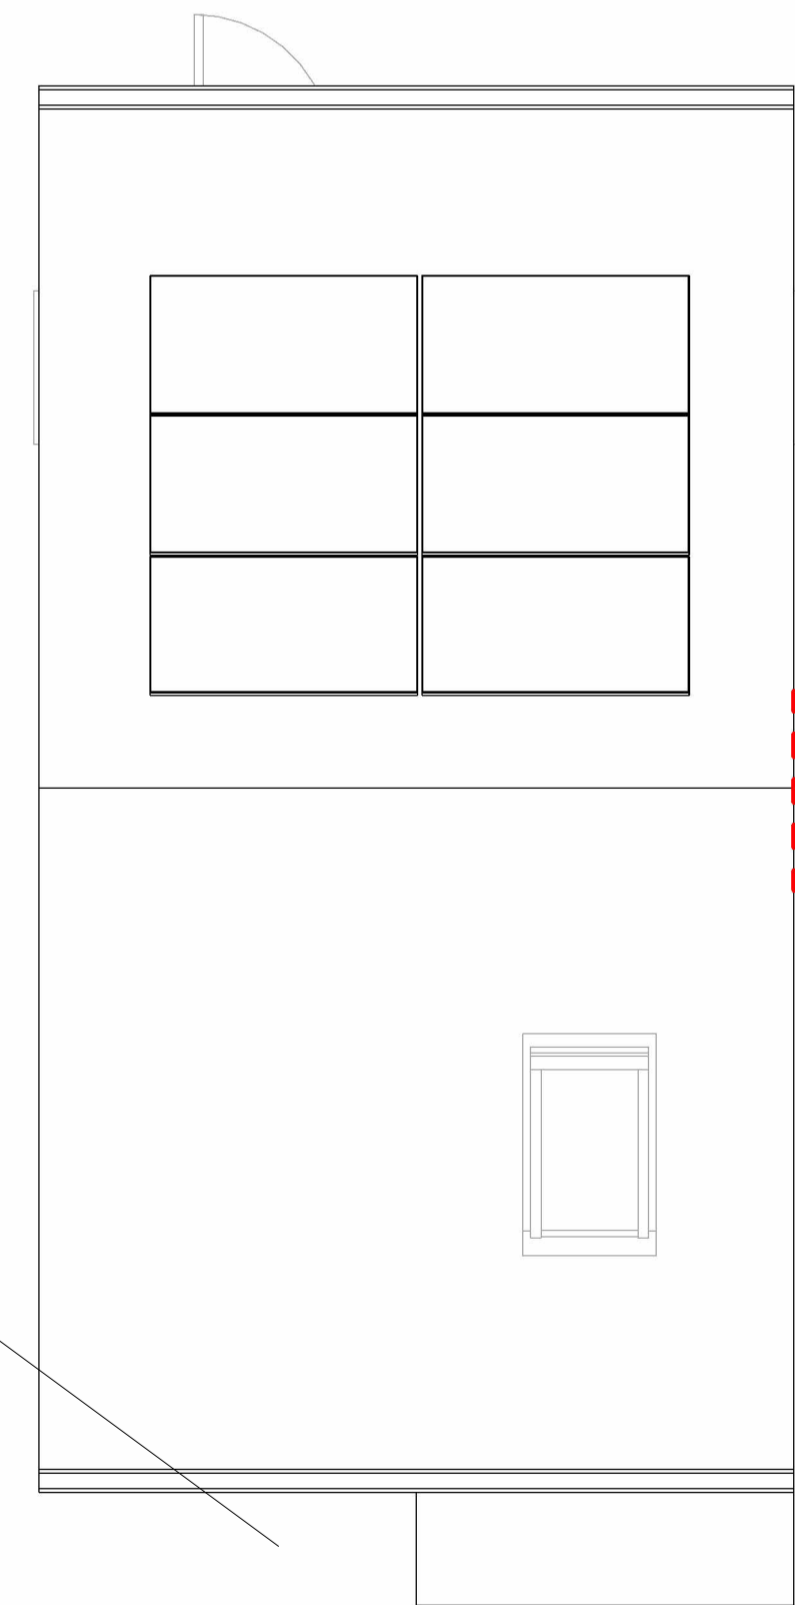

6 02/Flr  
1:50

Roof Finish 02 - Standing seam zinc (natural colour)

Windows/ Fenestration applicable to end of terrace only

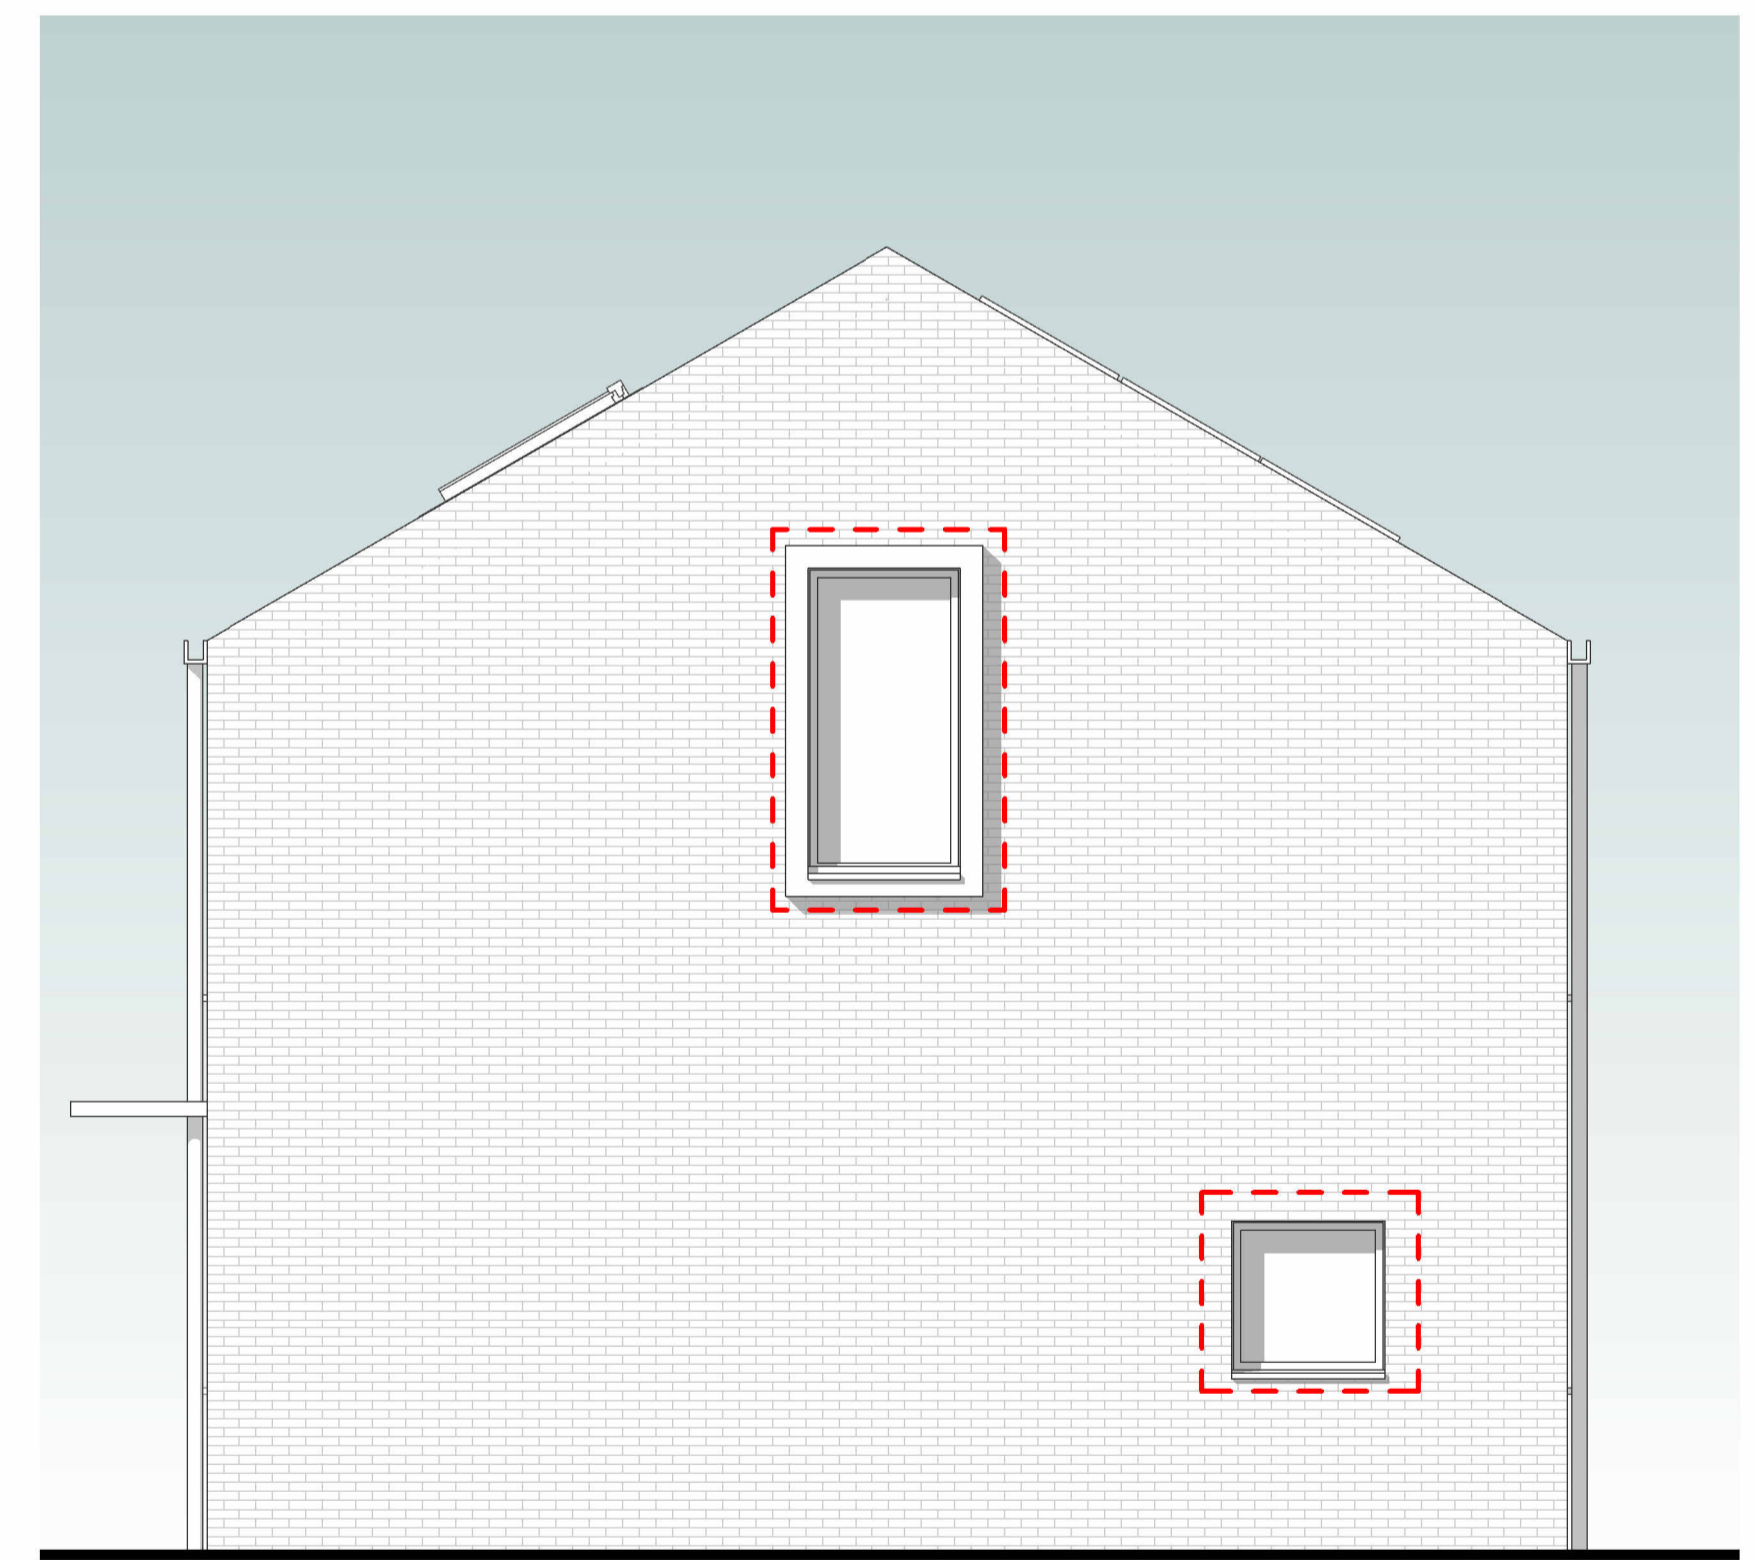

7 Side Elevation - End of Terrace Right Side  
1:50



\*Alternative colour type shown in parenthesis. See plan for location  
 \*\*PVB location subject to orientation

1. All Dimensions in mm unless stated otherwise.  
 2. Do not scale this drawing. All dimensions to be verified by the contractor before work is commenced.  
 3. Architect to be notified immediately if any discrepancies are found.  
 4. All shop drawings to be approved by Architect before work commences.  
 5. All details to be in accordance with relevant British Standards and manufacturers recommendations and specification.  
 6. This drawing is the property of Stolton Studio Ltd. copyright reserved. This drawing is not to be copied, reproduced, retained or disclosed to any unauthorised person either wholly or in part without the specific consent in writing of Stolton Studio.  
 7. All work to be carried out by a competent contractor working, where appropriate, to an agreed method statement.  
 8. Please note that all details shown on GAs are generated automatically by the computer software, and are not to be used for reference or construction.  
 9. For all interface details, please refer to 1:5 drawings.  
 10. This drawing is produced based on Survey information by others and Stolton Studio Ltd take no responsibility for the accuracy of this information.

Notes  
 Please note that all details shown on GAs are generated automatically by the computer software, and are not to be used for reference or construction. For all interface details, please refer to 1:5 drawings.

Rev	Date	Description
D	30/06/2023	RM Amendment
C	19/06/2023	Reserved Matters Issue
B	02/05/2023	Minor Amendments
A	19/04/2023	DRAFT Issue

RM Amendment  
 Reserved Matters Issue  
 Minor Amendments  
 DRAFT Issue  
 Description

Drawing Title:	House Type A	Scale:	As indicated @ A1
Project No.:	055	First Issue:	19/04/2023
Project Name:	Dealground	Status:	S3-Reserved Matters
Project Address:	Bracondale, Norwich	Drawing No.:	055-S3-(HT.A.ZZ)-A100
		Rev.:	D

STOLTON studio  
 The Studio, Keadon Court,  
 33-39 Broadwell Hill, London  
 SE23 1AA | 020 3355 9583  
 mail@stolton.co.uk

30/06/2023 16:11:02