




1 Front Elevation
1:50

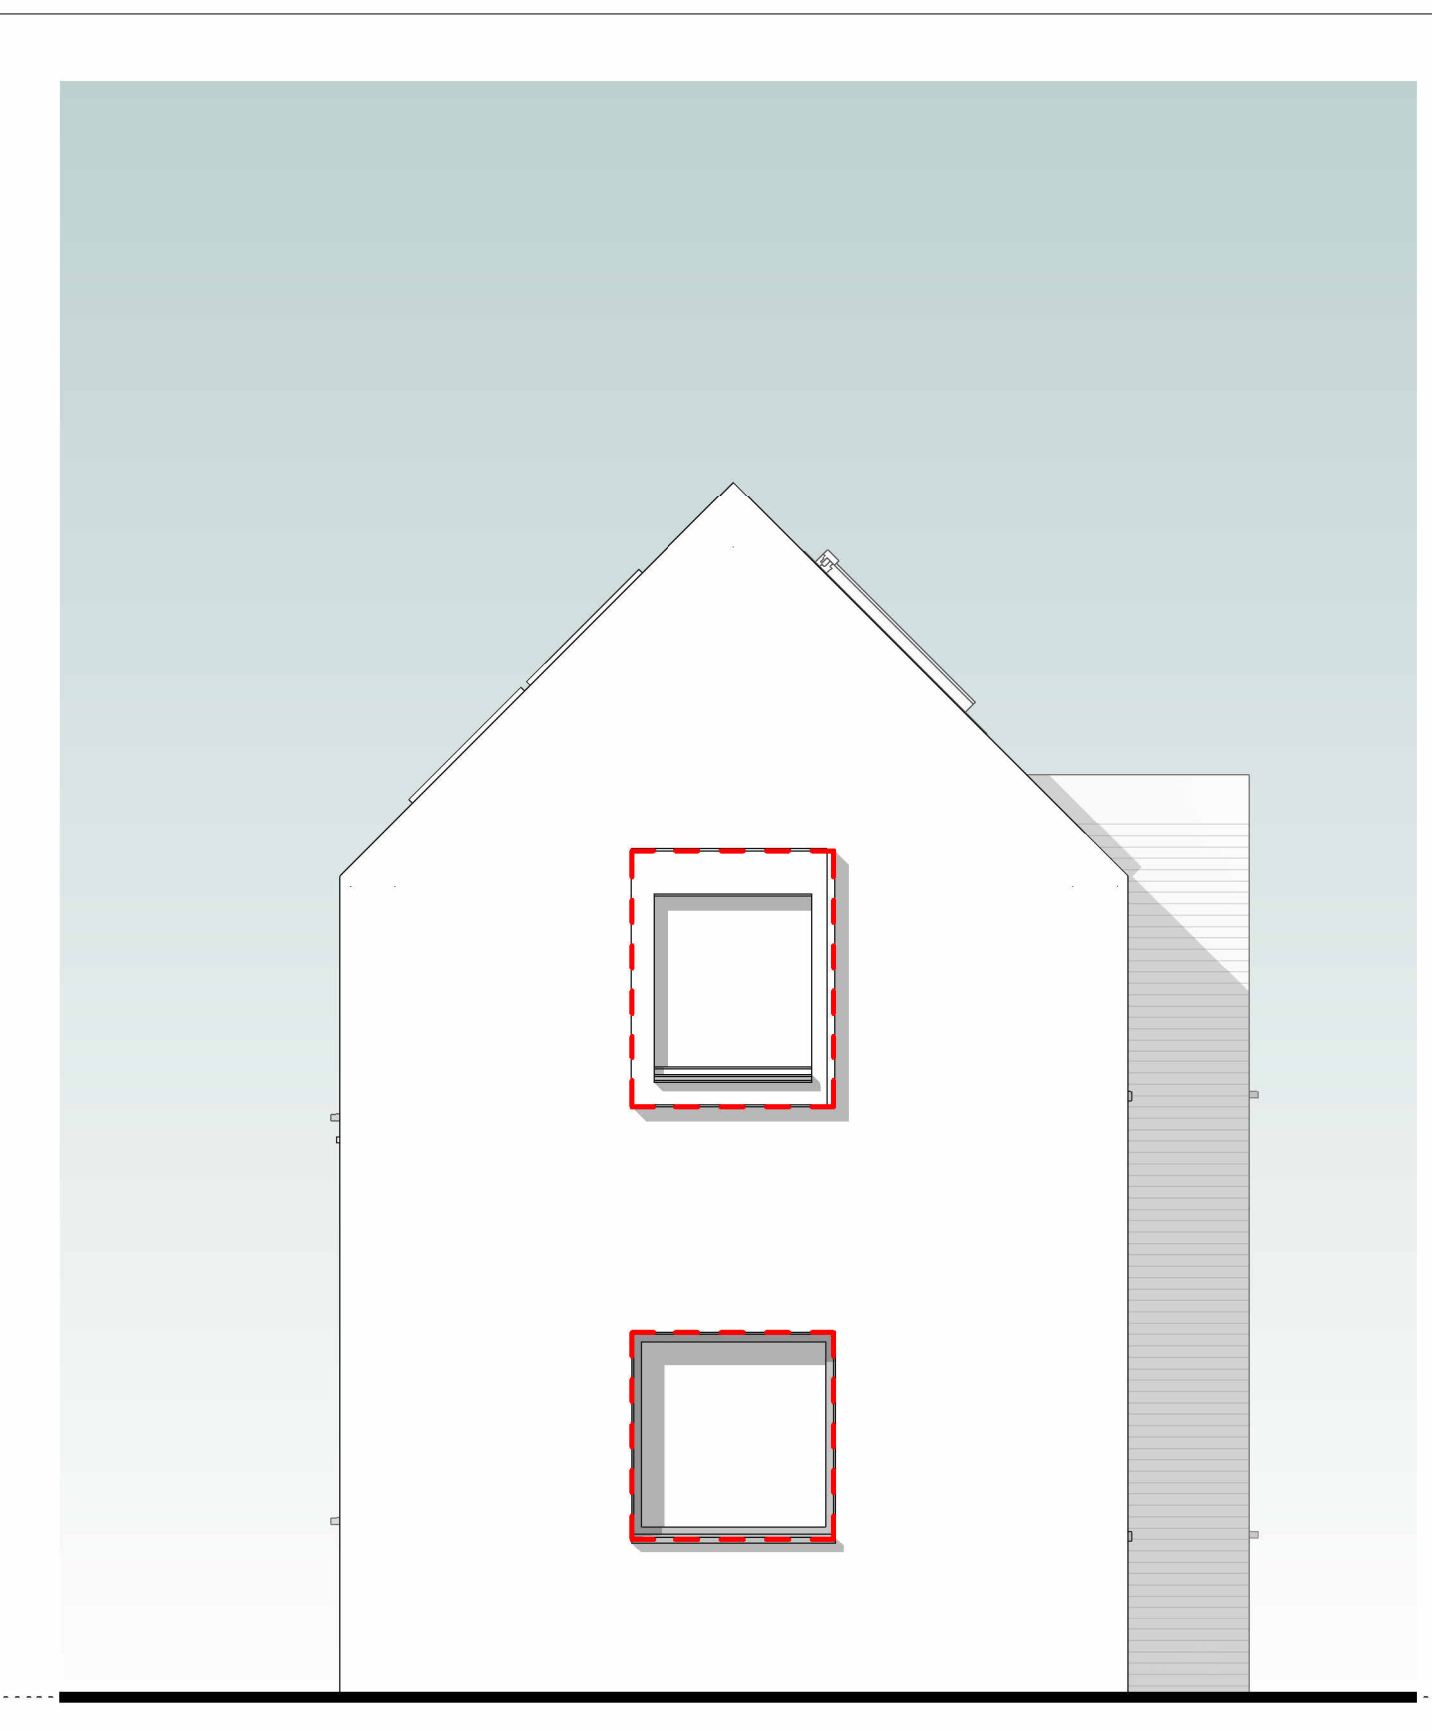


7 Side Elevation - End of Terrace - Left
1:50

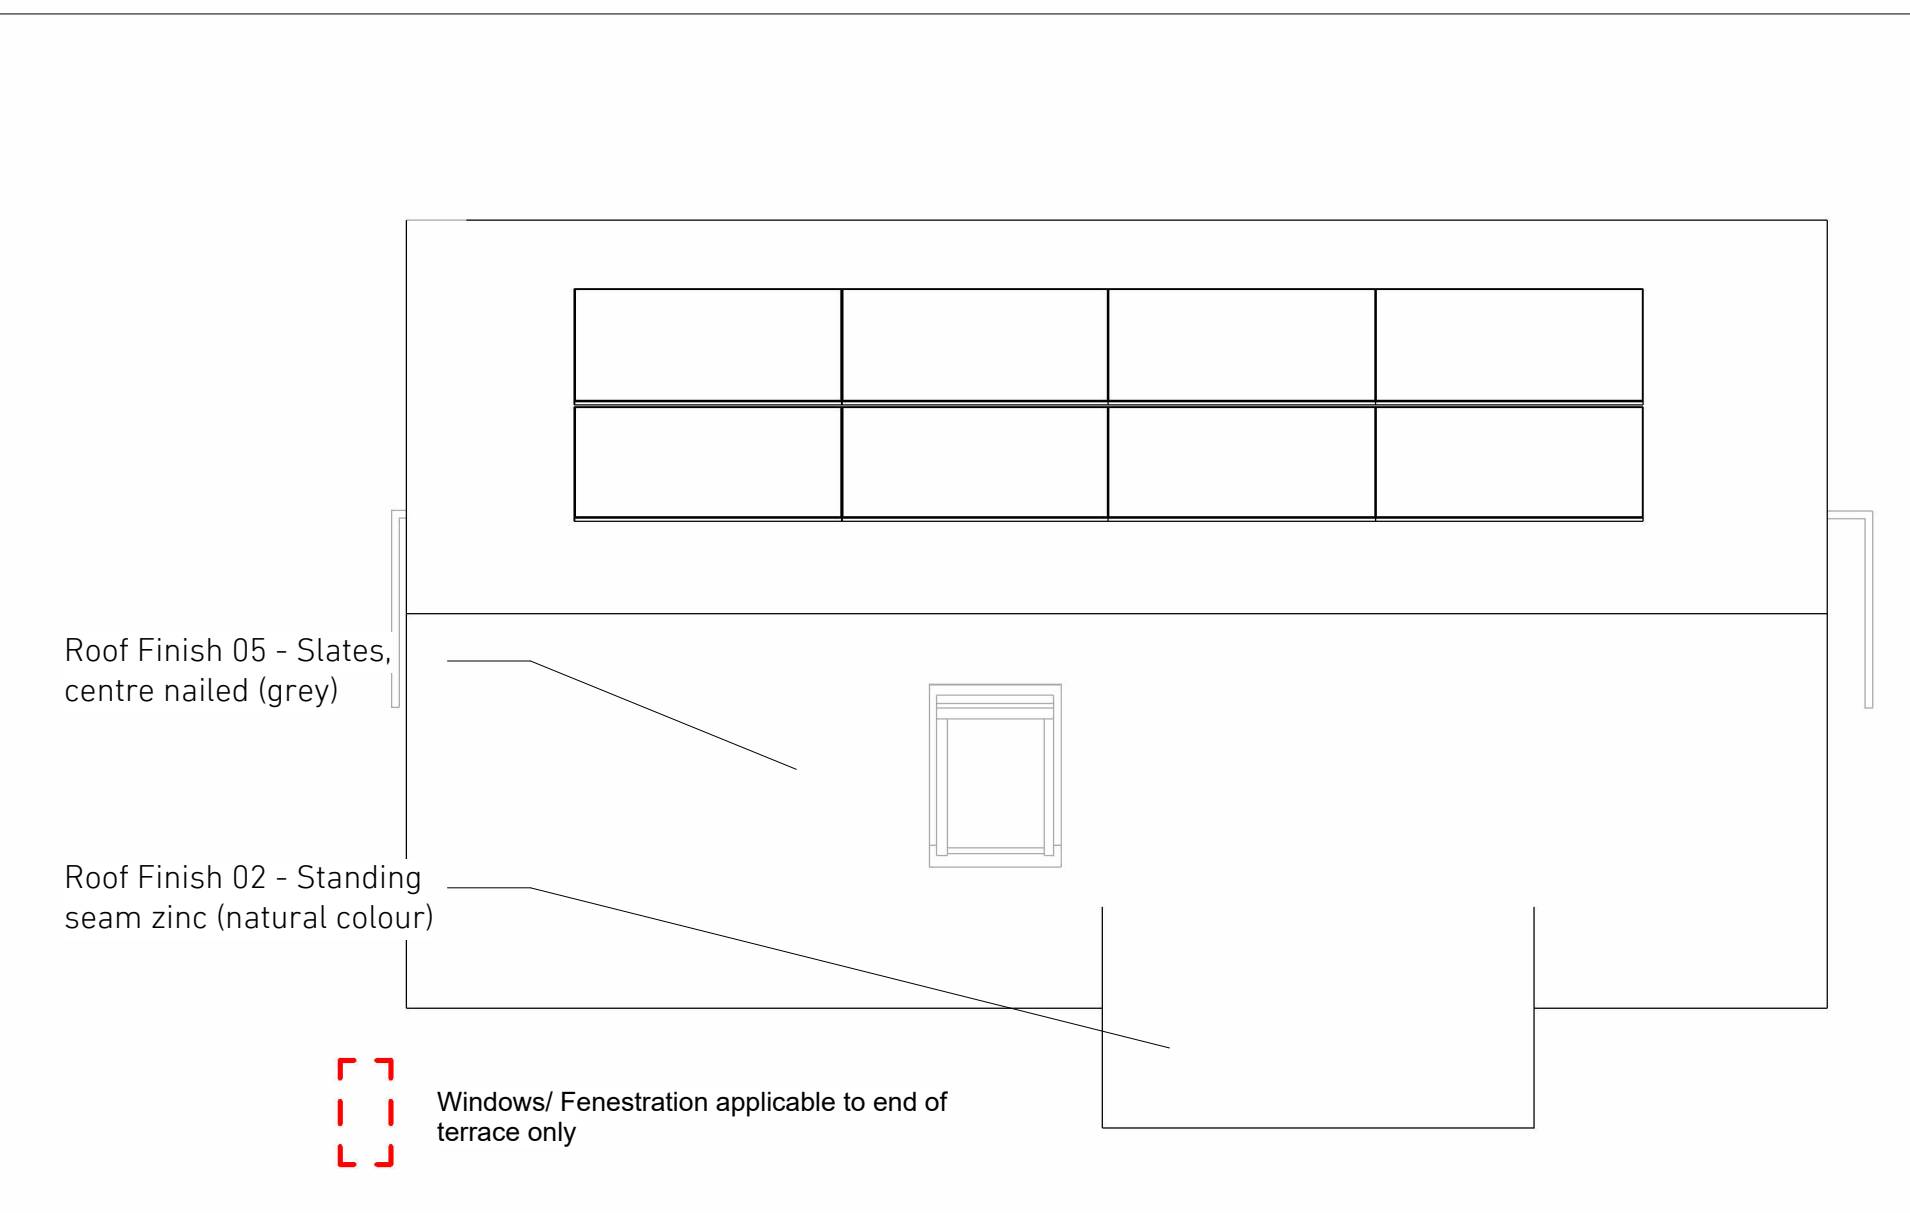


Windows/ Fenestration applicable to end of terrace only

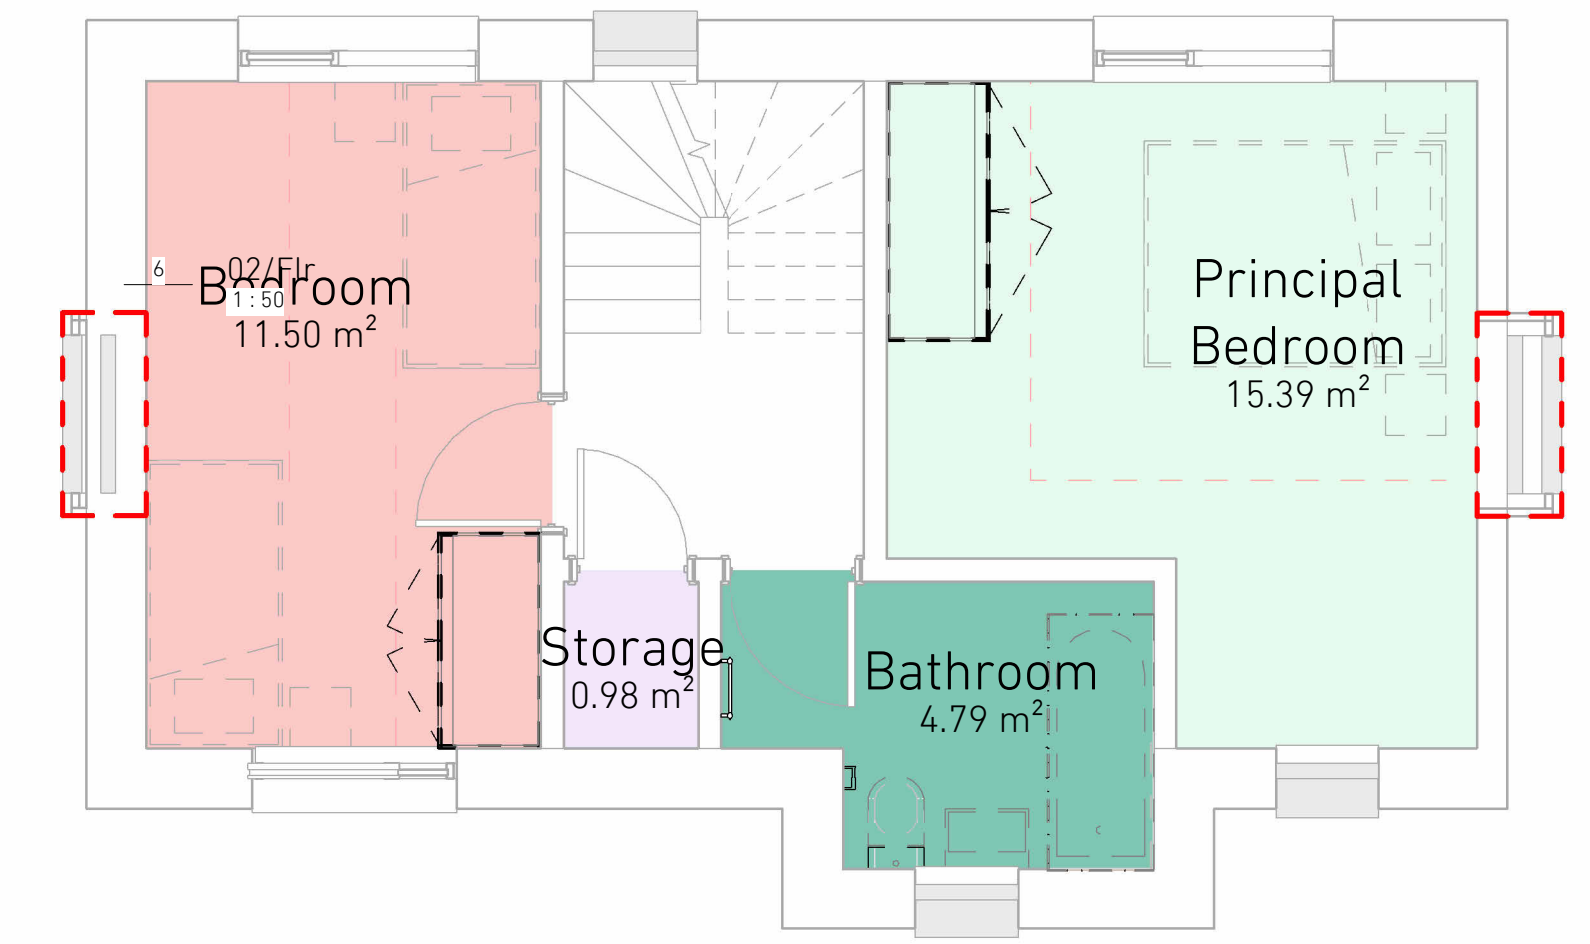


5 01/Flr
1:50

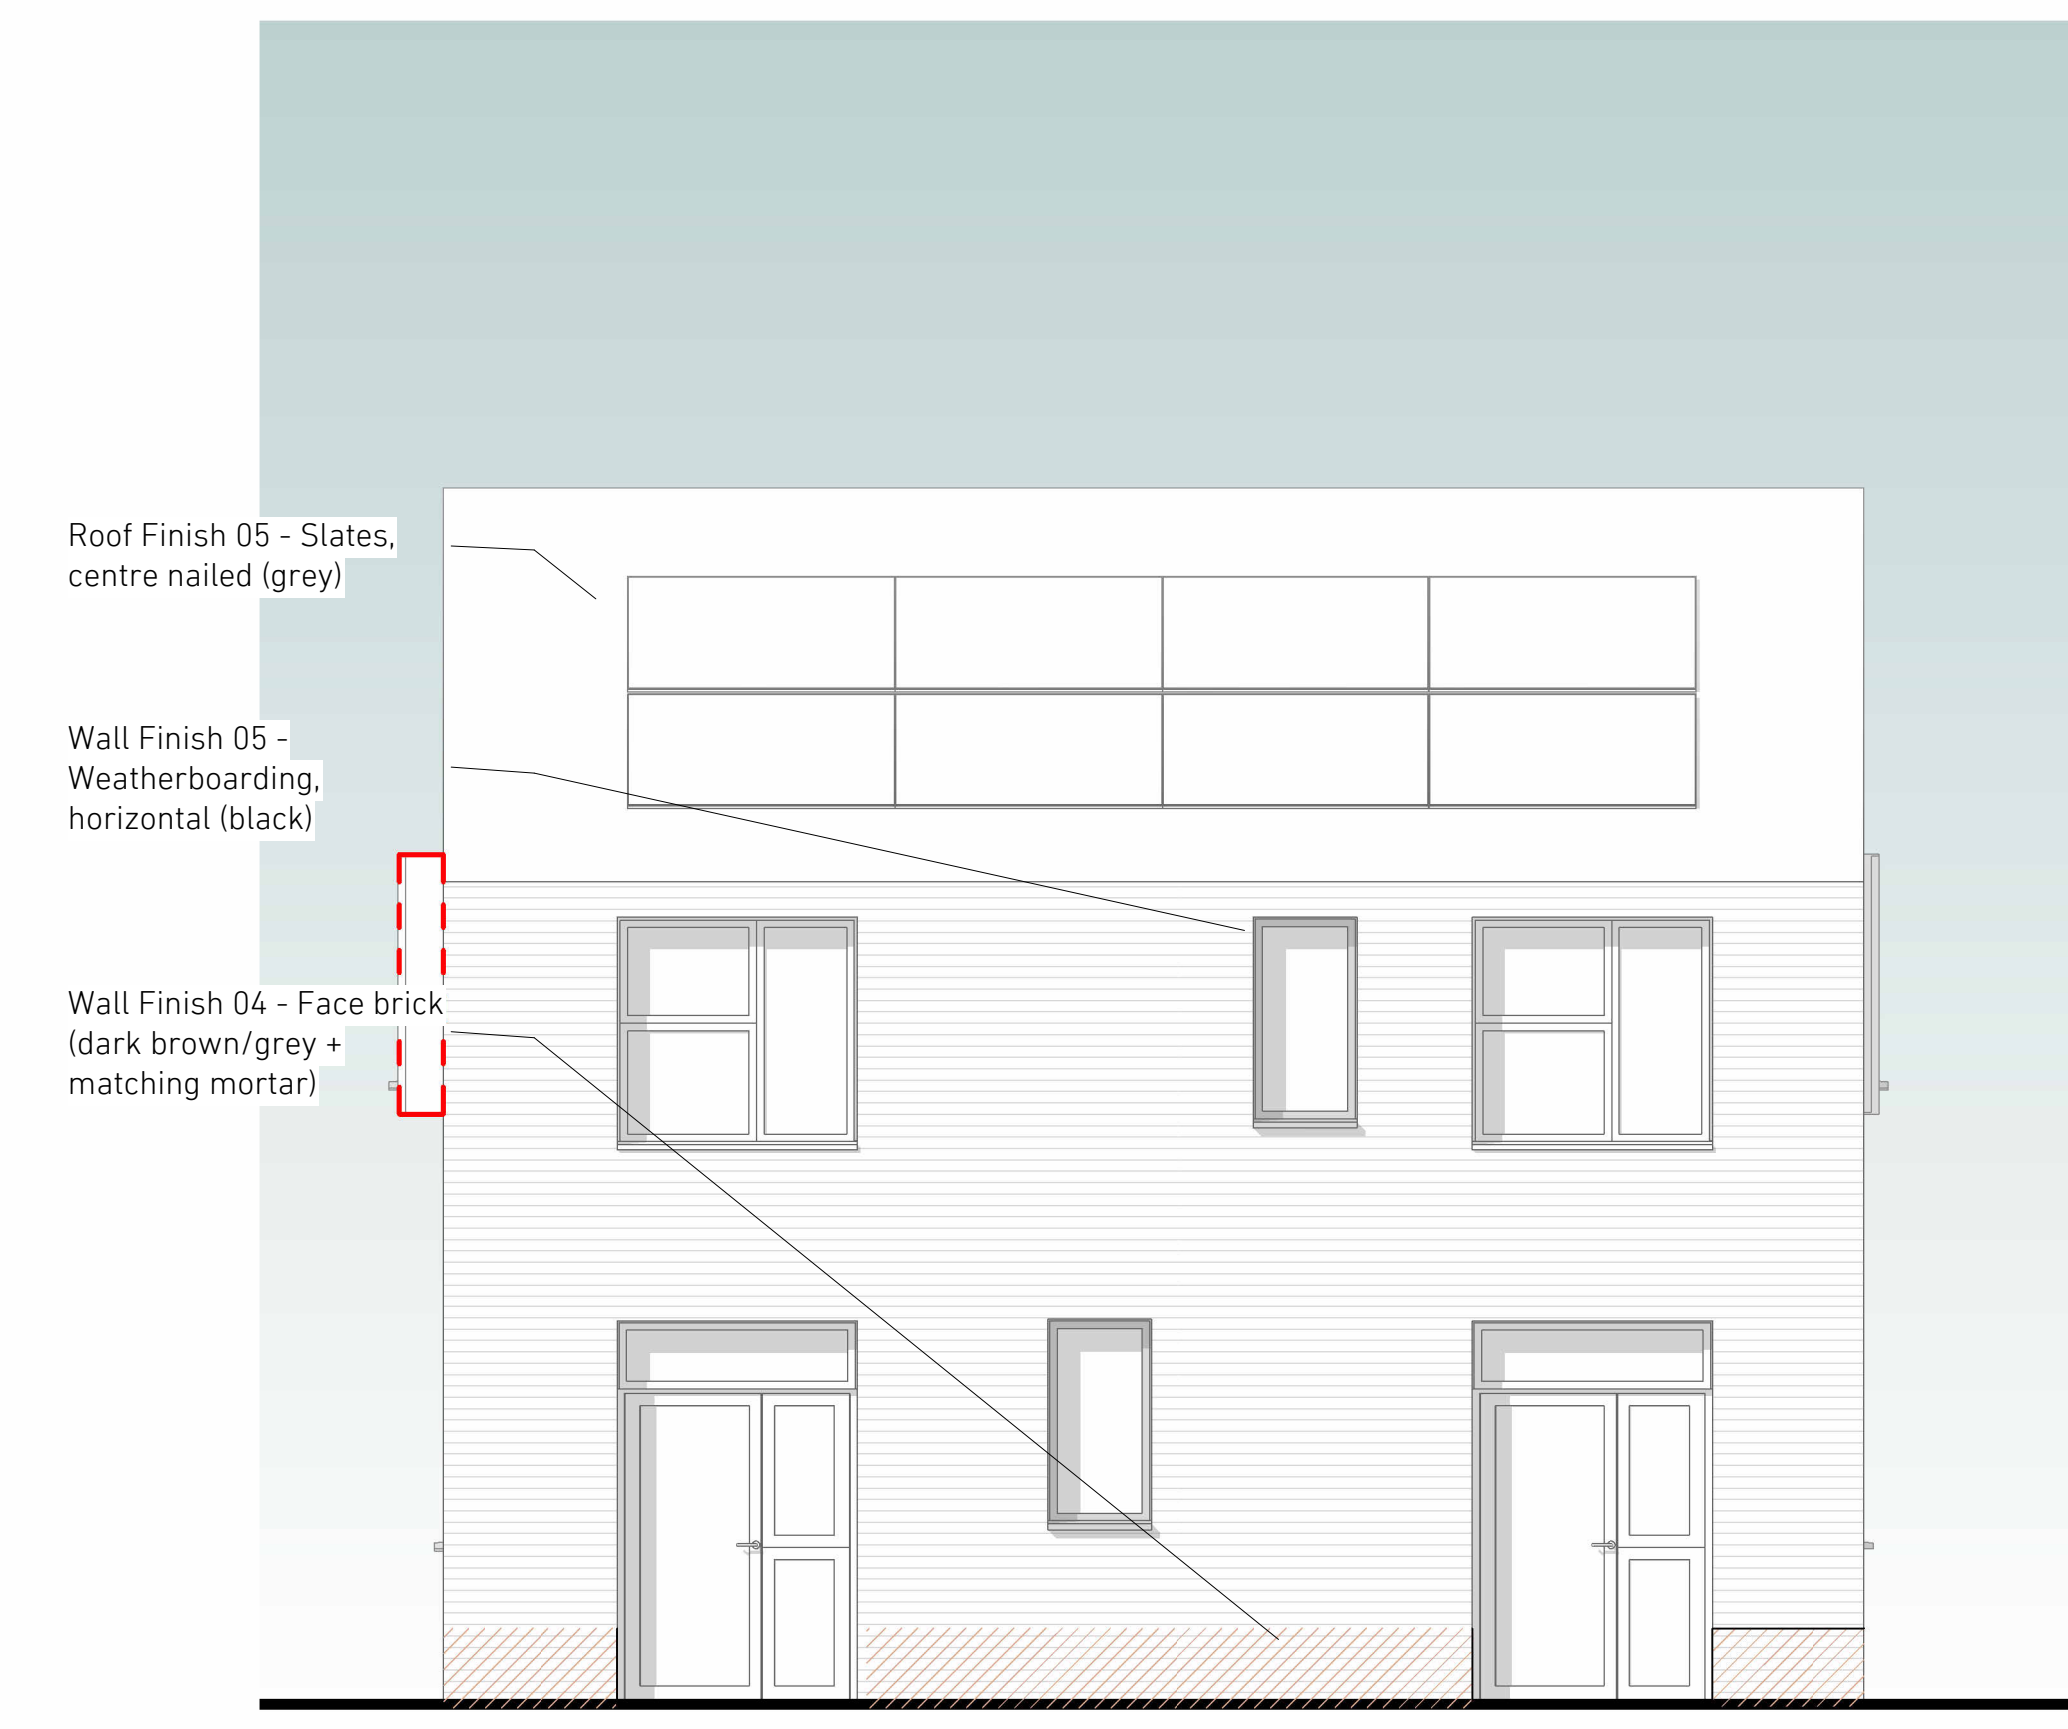

2 Back Elevation
1:50

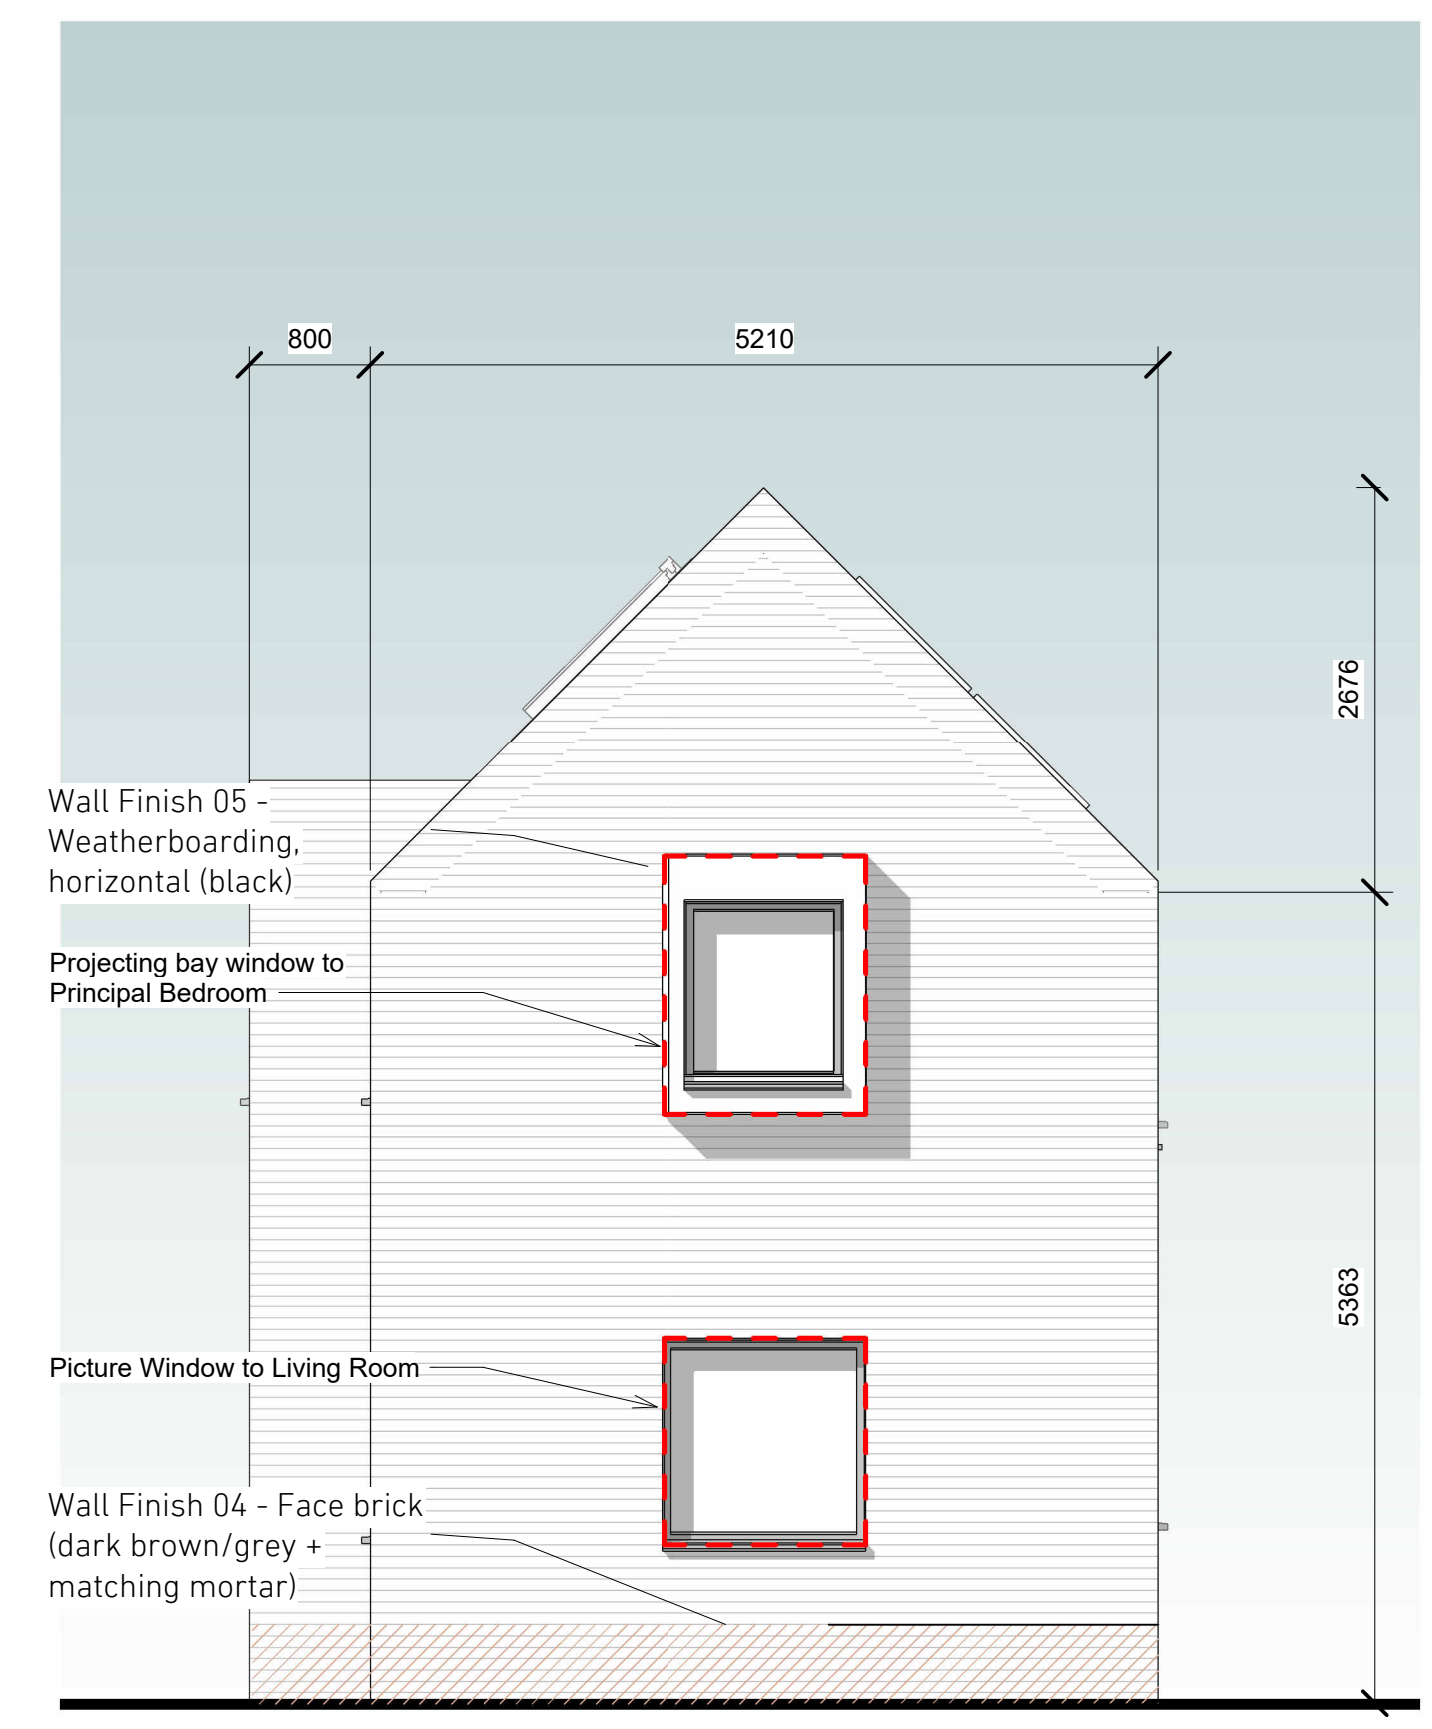

3 Side Elevation - End of terrace - Right
1:50

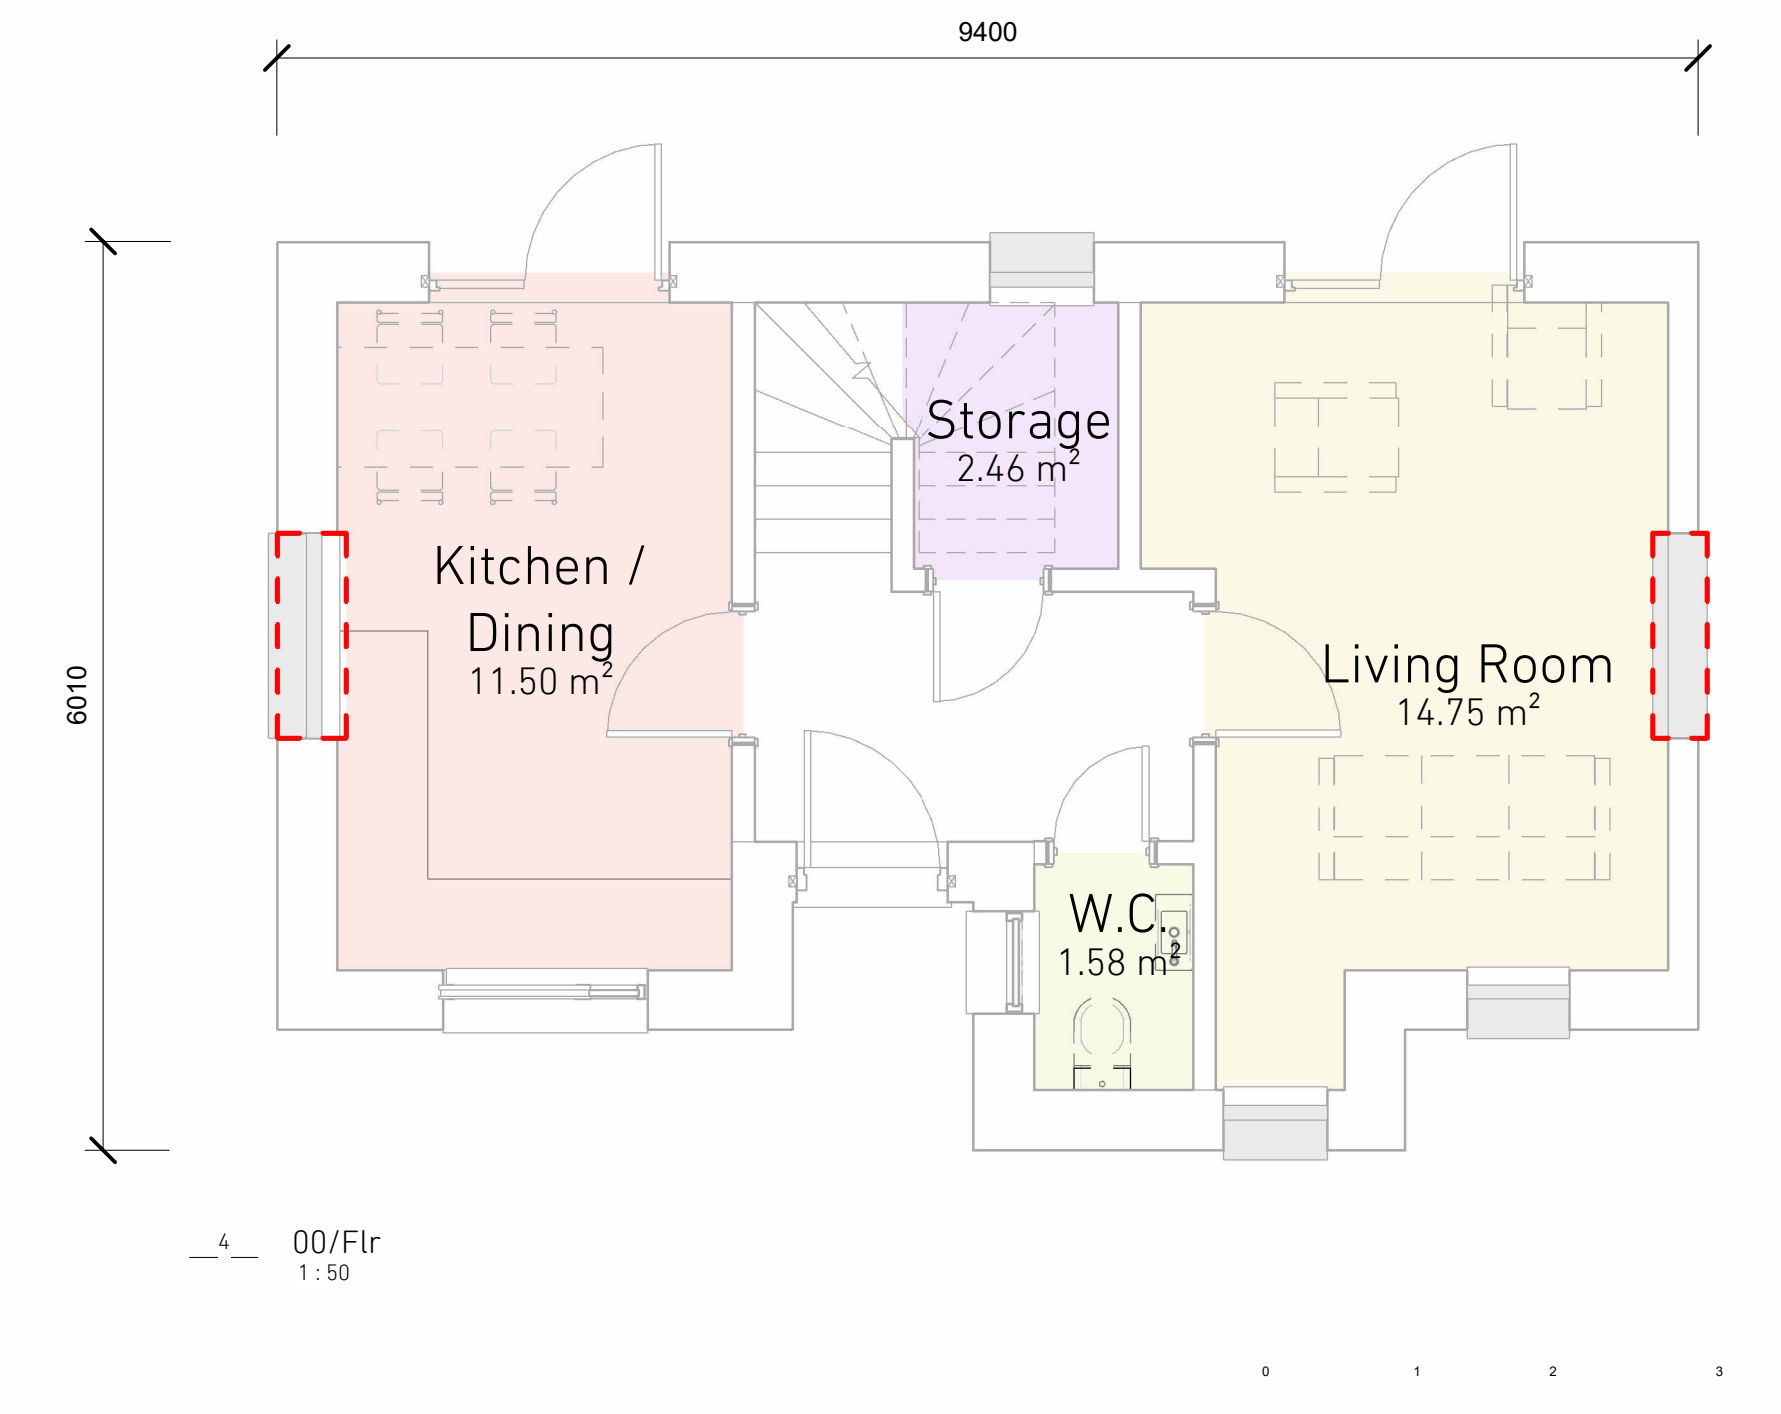

4 00/Flr
1:50

House Type: HT-N
Position: Terrace
GIA: 79.00 m²sqm
No of beds: 2b/4p
Part M: Part M4(2)
Wall Material: Masonry
Roof Material: Tile

50 scale bar
1:50

Disclaimer
*Alternative colour type : 1: 1vn in parenthesis. See plan for location
**PVB location subject to orientation

Notes

Please note that all details shown on GAs are generated automatically by the computer software, and are not to be used for reference or construction. For all interface details, please refer to 1:5 drawings.

Rev	Date	Description
C	30/06/2023	RM Amendments
B	19/06/2023	Reserved Matters Issue
A	02/05/2023	DRAFT Issue
		Description

Drawing Title:	House Type N	Scale:	As indicated @ A1
Project No.:	055	First Issue:	19/04/2023
Project Name:	Dealground	Status:	S3-Reserved Matters
Project Address:	Bracondale, Norwich	Drawing No.:	055-S3-(HT.N.ZZ)-A100
		Rev.:	C

The Studio, Kaeon Court,
33-39 Broadmead Rd, London
SE23 1AA | 020 3355 9593
mail@stolon.co.uk

03/07/2023 11:59:04