


Notes

Do not scale from this drawing.
 All contractors must visit the site and be responsible for taking and checking dimensions.
 All construction information should be taken from figured dimensions only.
 Any discrepancies between drawings, specifications and site conditions must be brought to the attention of the supervising officer.
 This drawing & the works depicted are the copyright of JTP.

This drawing is prepared for the specific project stage in the Drawing Status section below and it is not intended to be used for any other purpose. Whilst all reasonable efforts are used to ensure drawings are accurate, JTP accept no liability for any reliance placed on, or use made of, this plan by anyone for purposes other than those stated in the Drawing Status below.

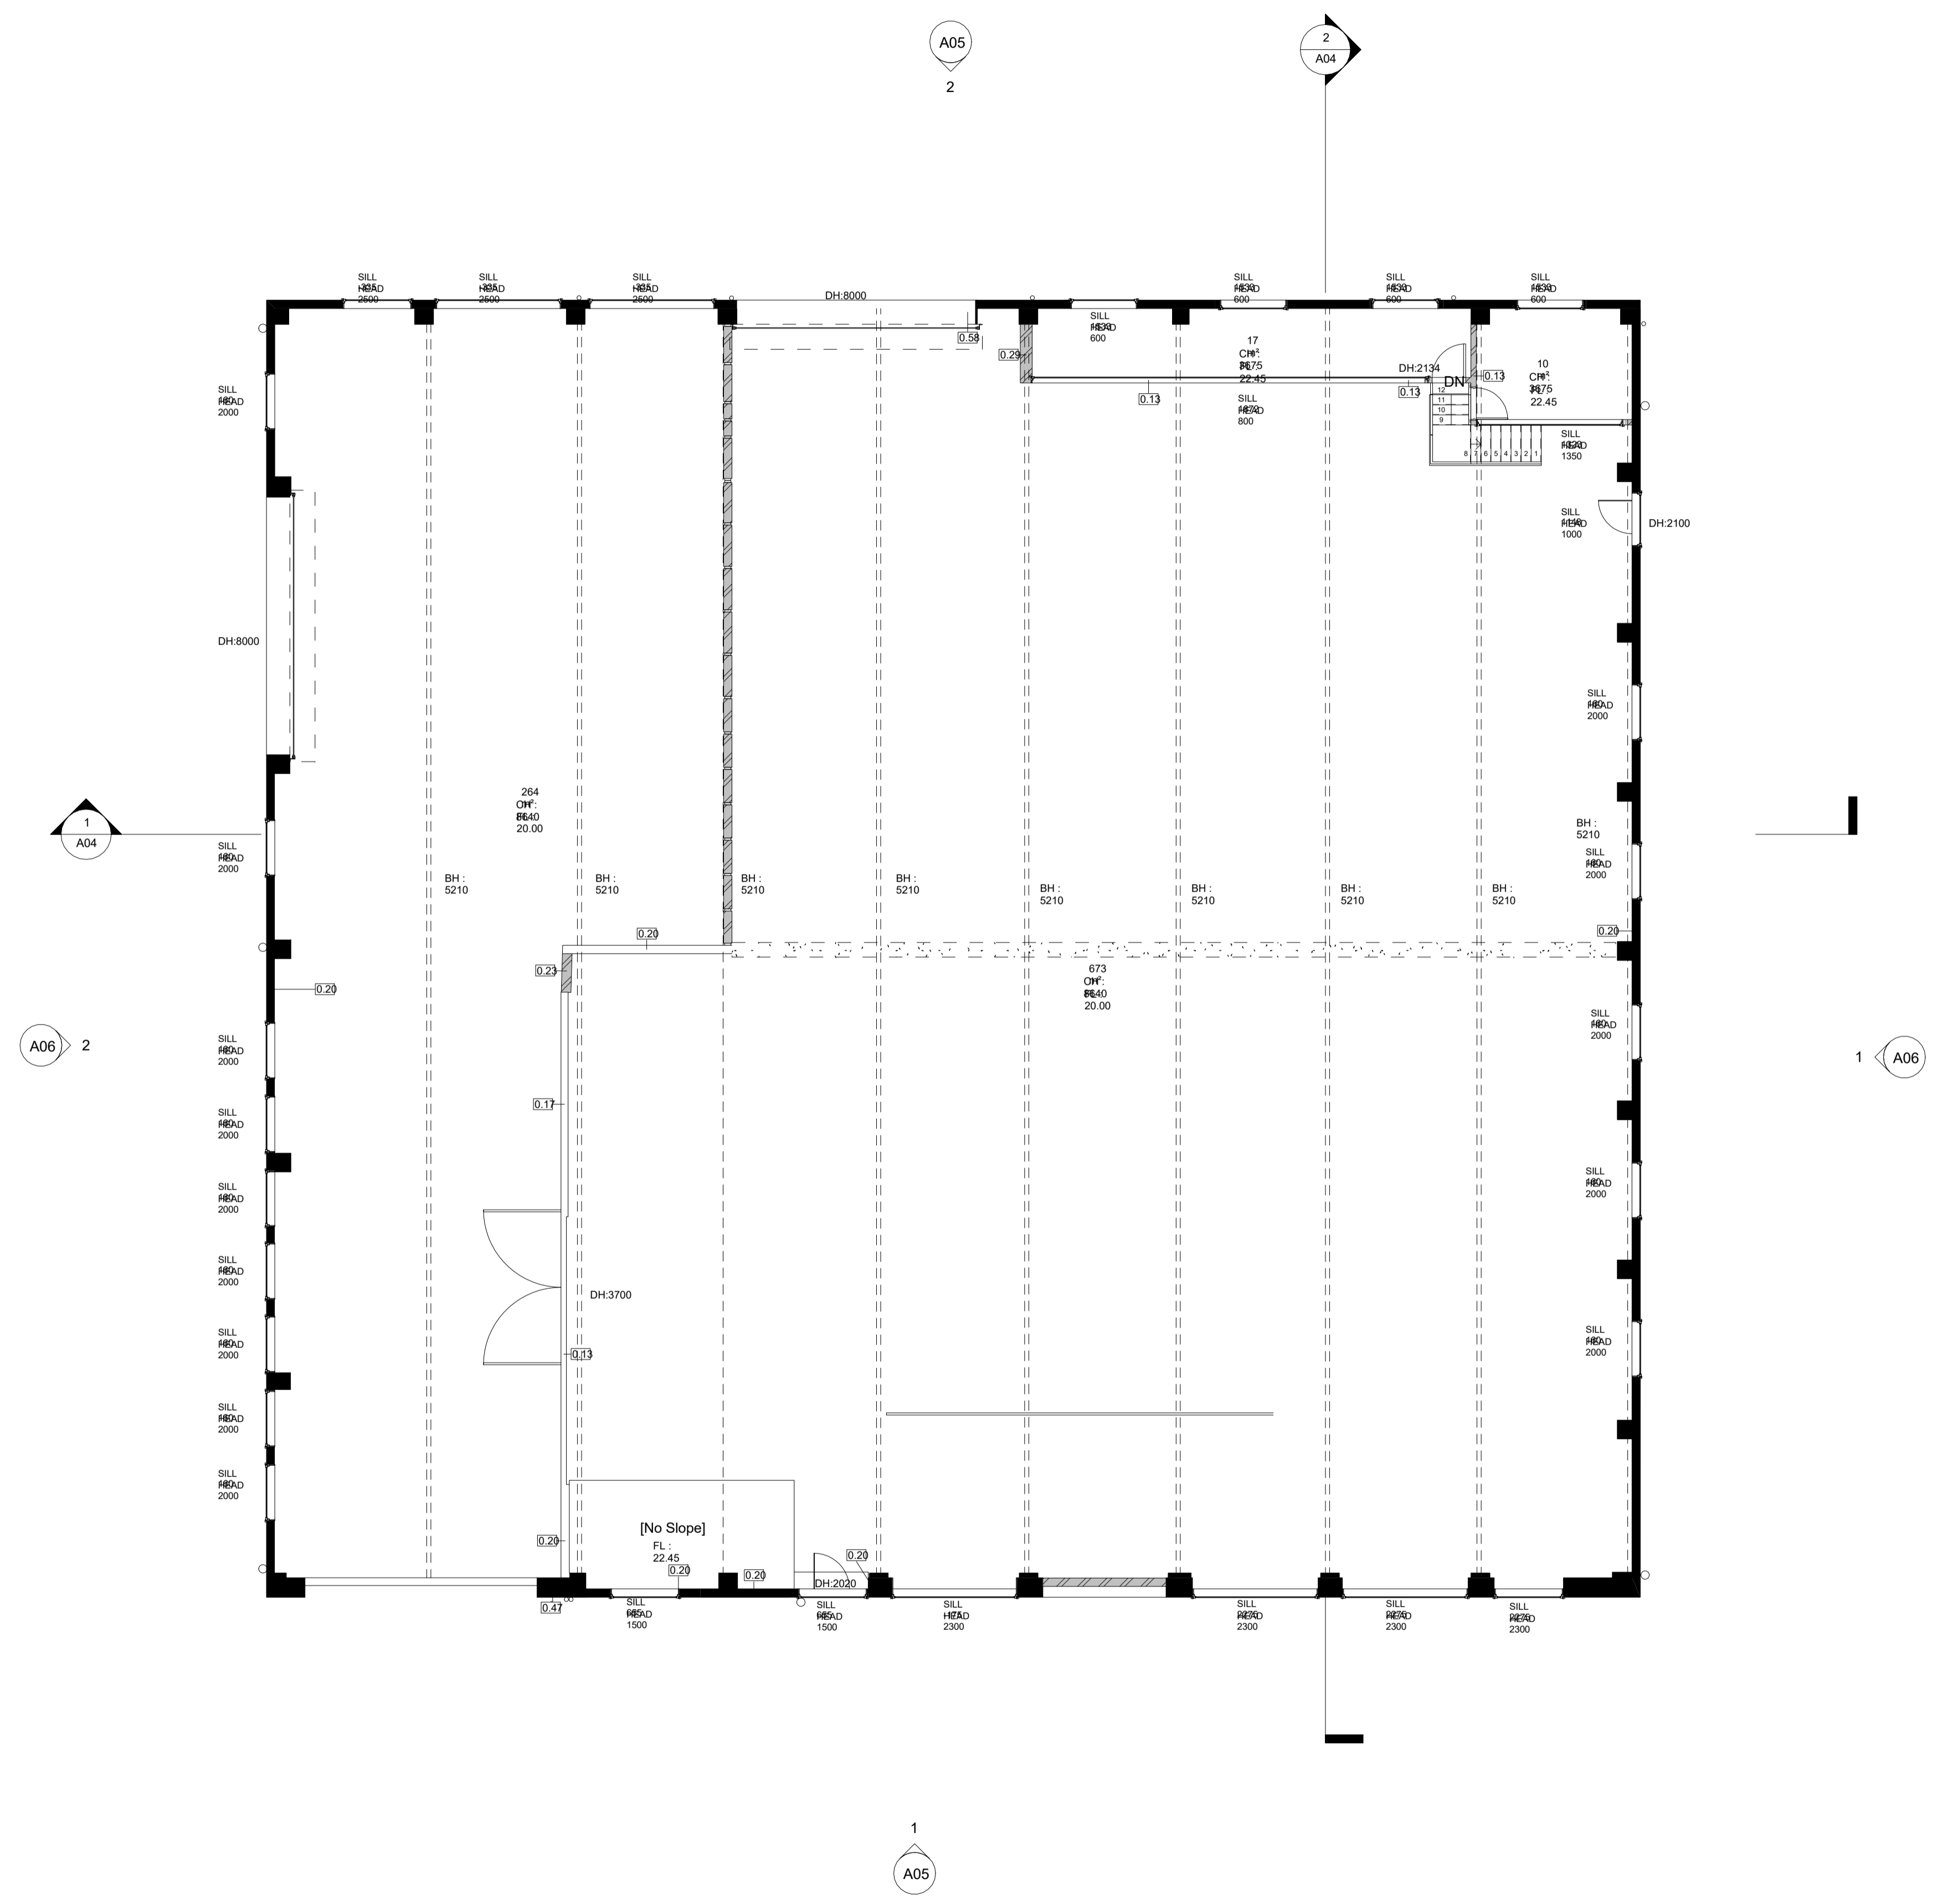

P1 27.06.22 Planning Submission. BM IF

Rev	Date	Description	Drawn	Chkd


Drawing Status
For Planning



Project
Carrow Works, Norwich

Drawing Title
Proposed Buildings
Building 207 - First Floor Plan

Scale @A1 1 : 100 Job Ref. 02022
 Drawing No. DR-61 Revision. P1

 

Sheet Code
 02022-JTP-DR-61 - Building 207 - First Floor Plan - P1