


Notes

Do not scale from this drawing.
 All contractors must visit the site and be responsible for taking and checking dimensions.
 All construction information should be taken from figured dimensions only.
 Any discrepancies between drawings, specifications and site conditions must be brought to the attention of the supervising officer.
 This drawing & the works depicted are the copyright of JTP.

This drawing is prepared for the specific project stage in the Drawing Status section below and it is not intended to be used for any other purpose. Whilst all reasonable efforts are used to ensure drawings are accurate, JTP accept no liability for any reliance placed on, or use made of, this plan by anyone for purposes other than those stated in the Drawing Status below.

Key

--- Footprint of existing building on site

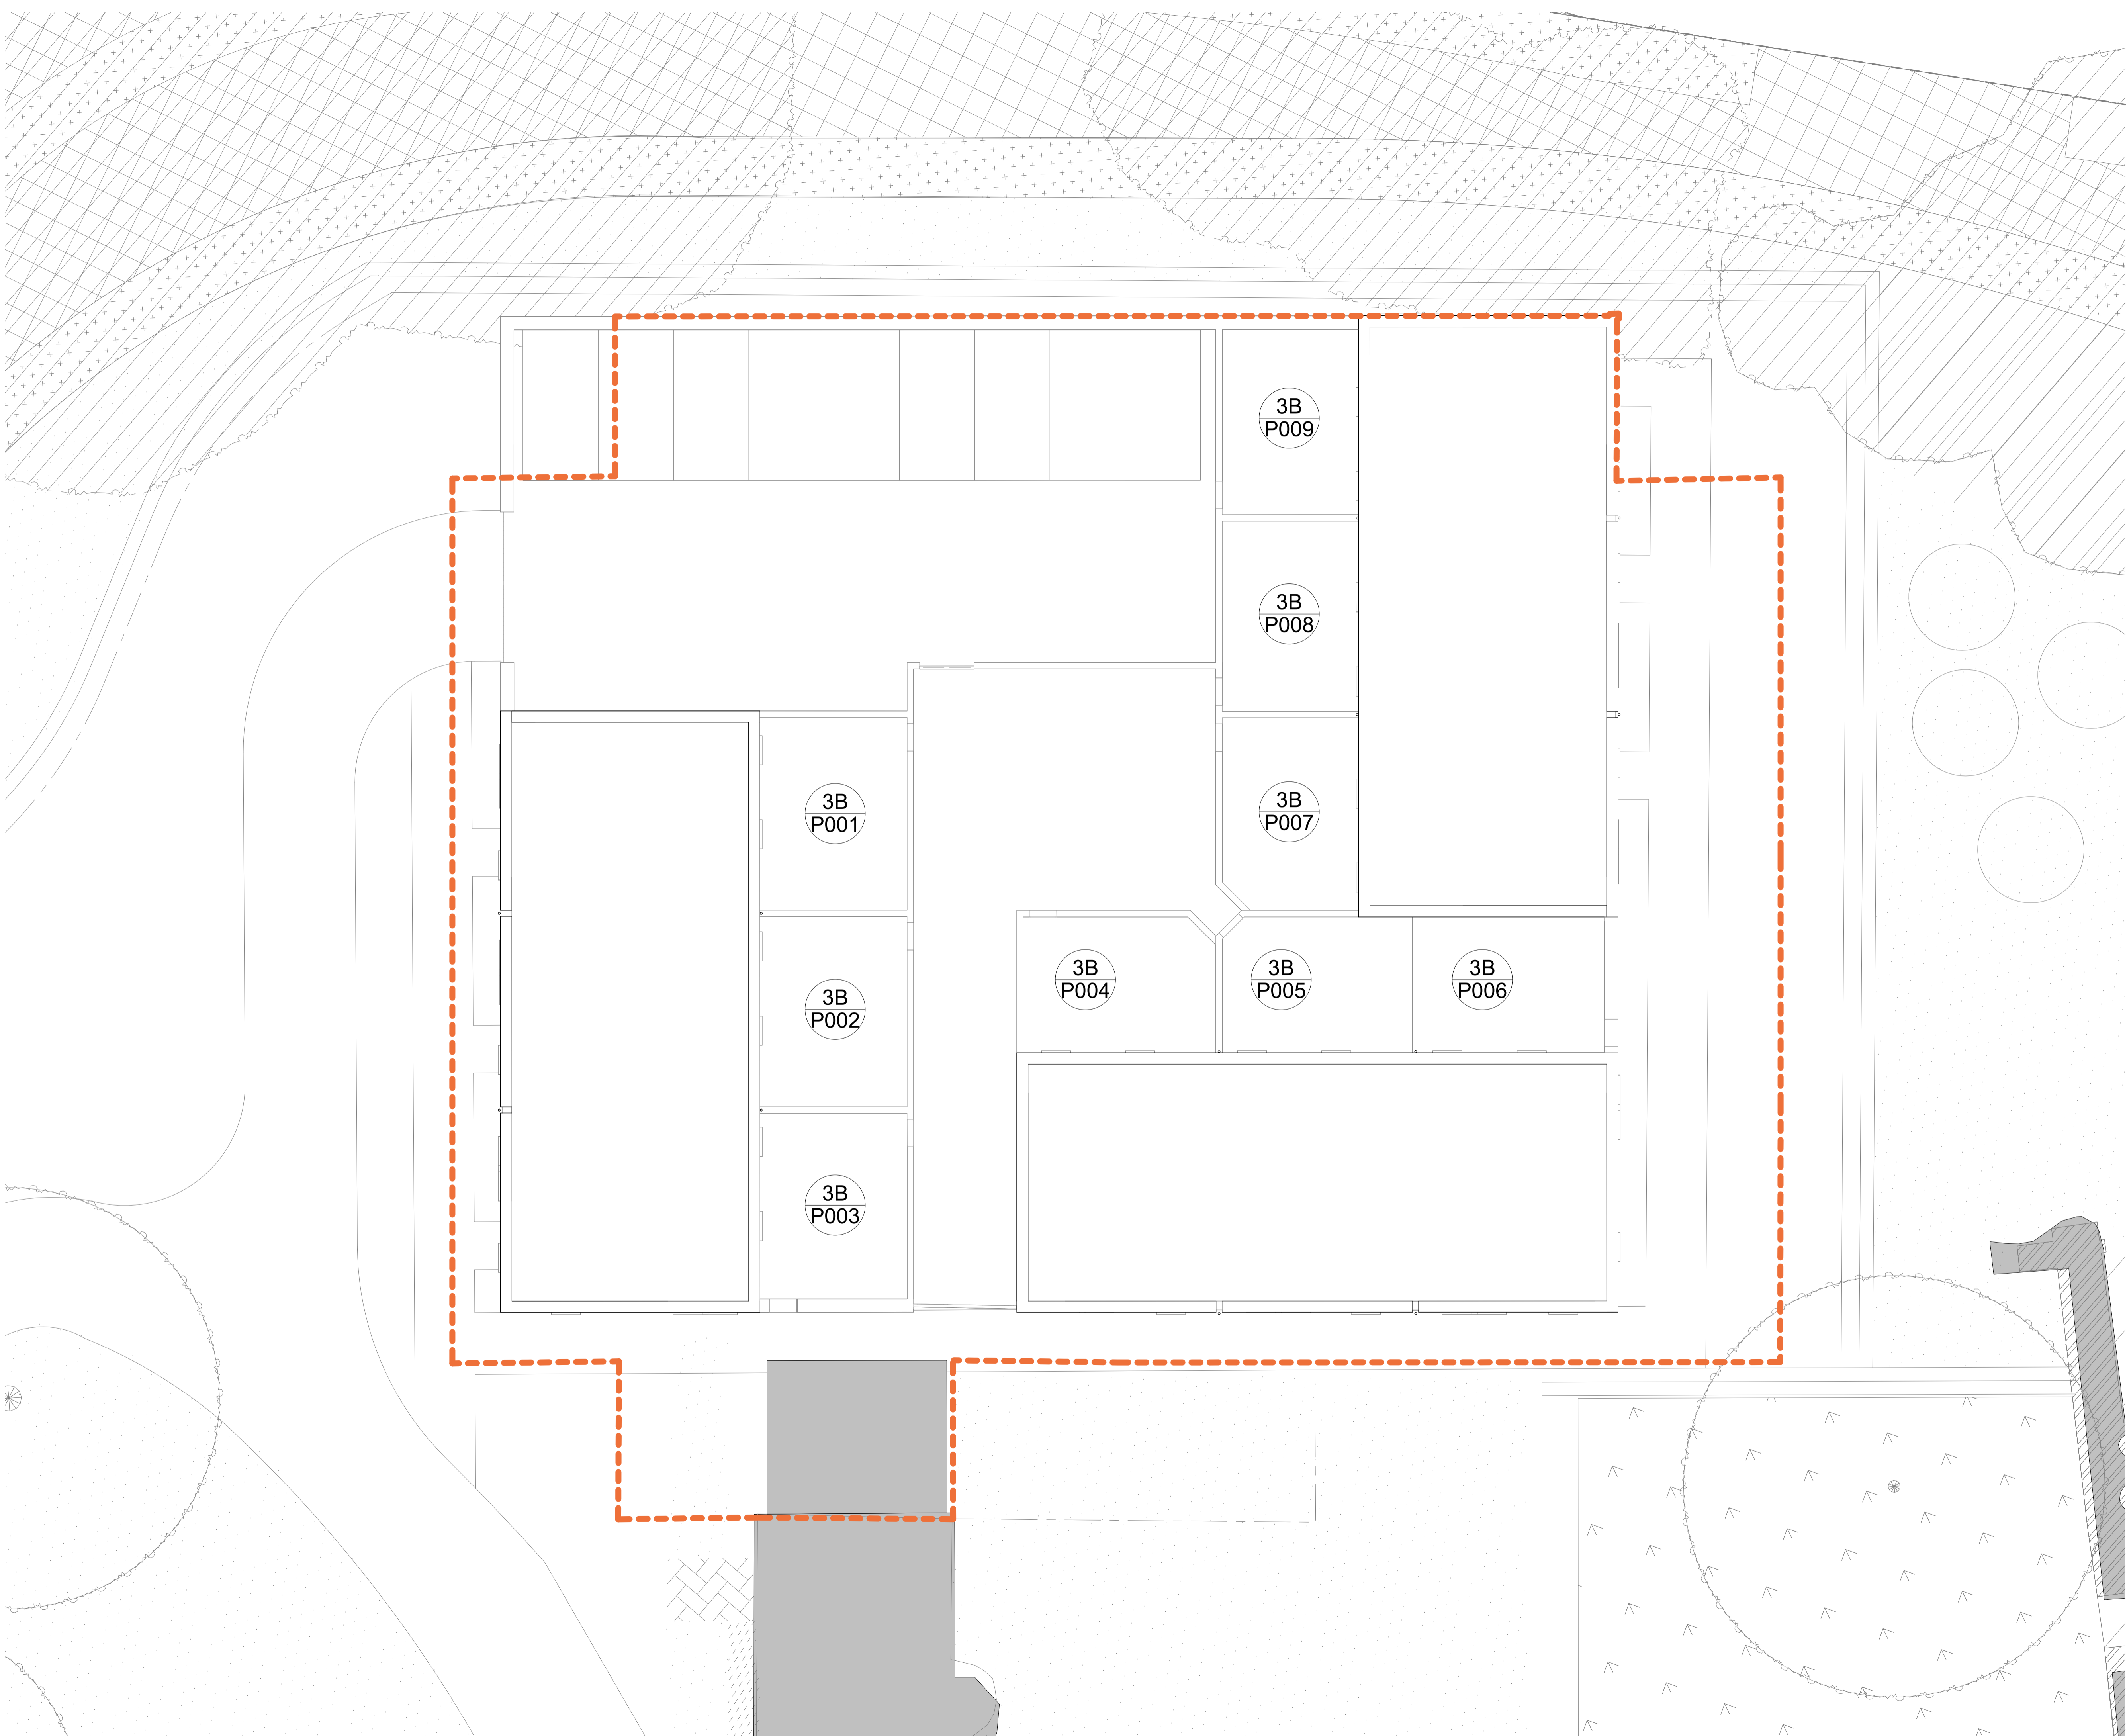

P1 27.06.22 Planning Submission. BM IF

Rev	Date	Description	Drawn	Chkd
Drawing Status				

For Planning

Client





JTP Studios, Unit 5
 The Rum Warehouse
 Pennington Street
 London, E1W 2AP
 +44 (0) 20 7017 1780
 www.jtp.co.uk

Project
Carrow Works, Nowrich

Drawing Title
**Proposed Site Layout
 Dining Hall - Roof Plan**

Scale @A1	As indicated	Job Ref.	02022
Drawing No.	MP-06	Revision.	P1

 

Sheet Code
 02022-JTP-MP-06 - Dining Hall - Roof Plan - P1