


1 Basement
1051 1:50
Scale 1:50
0 1 2.5 m

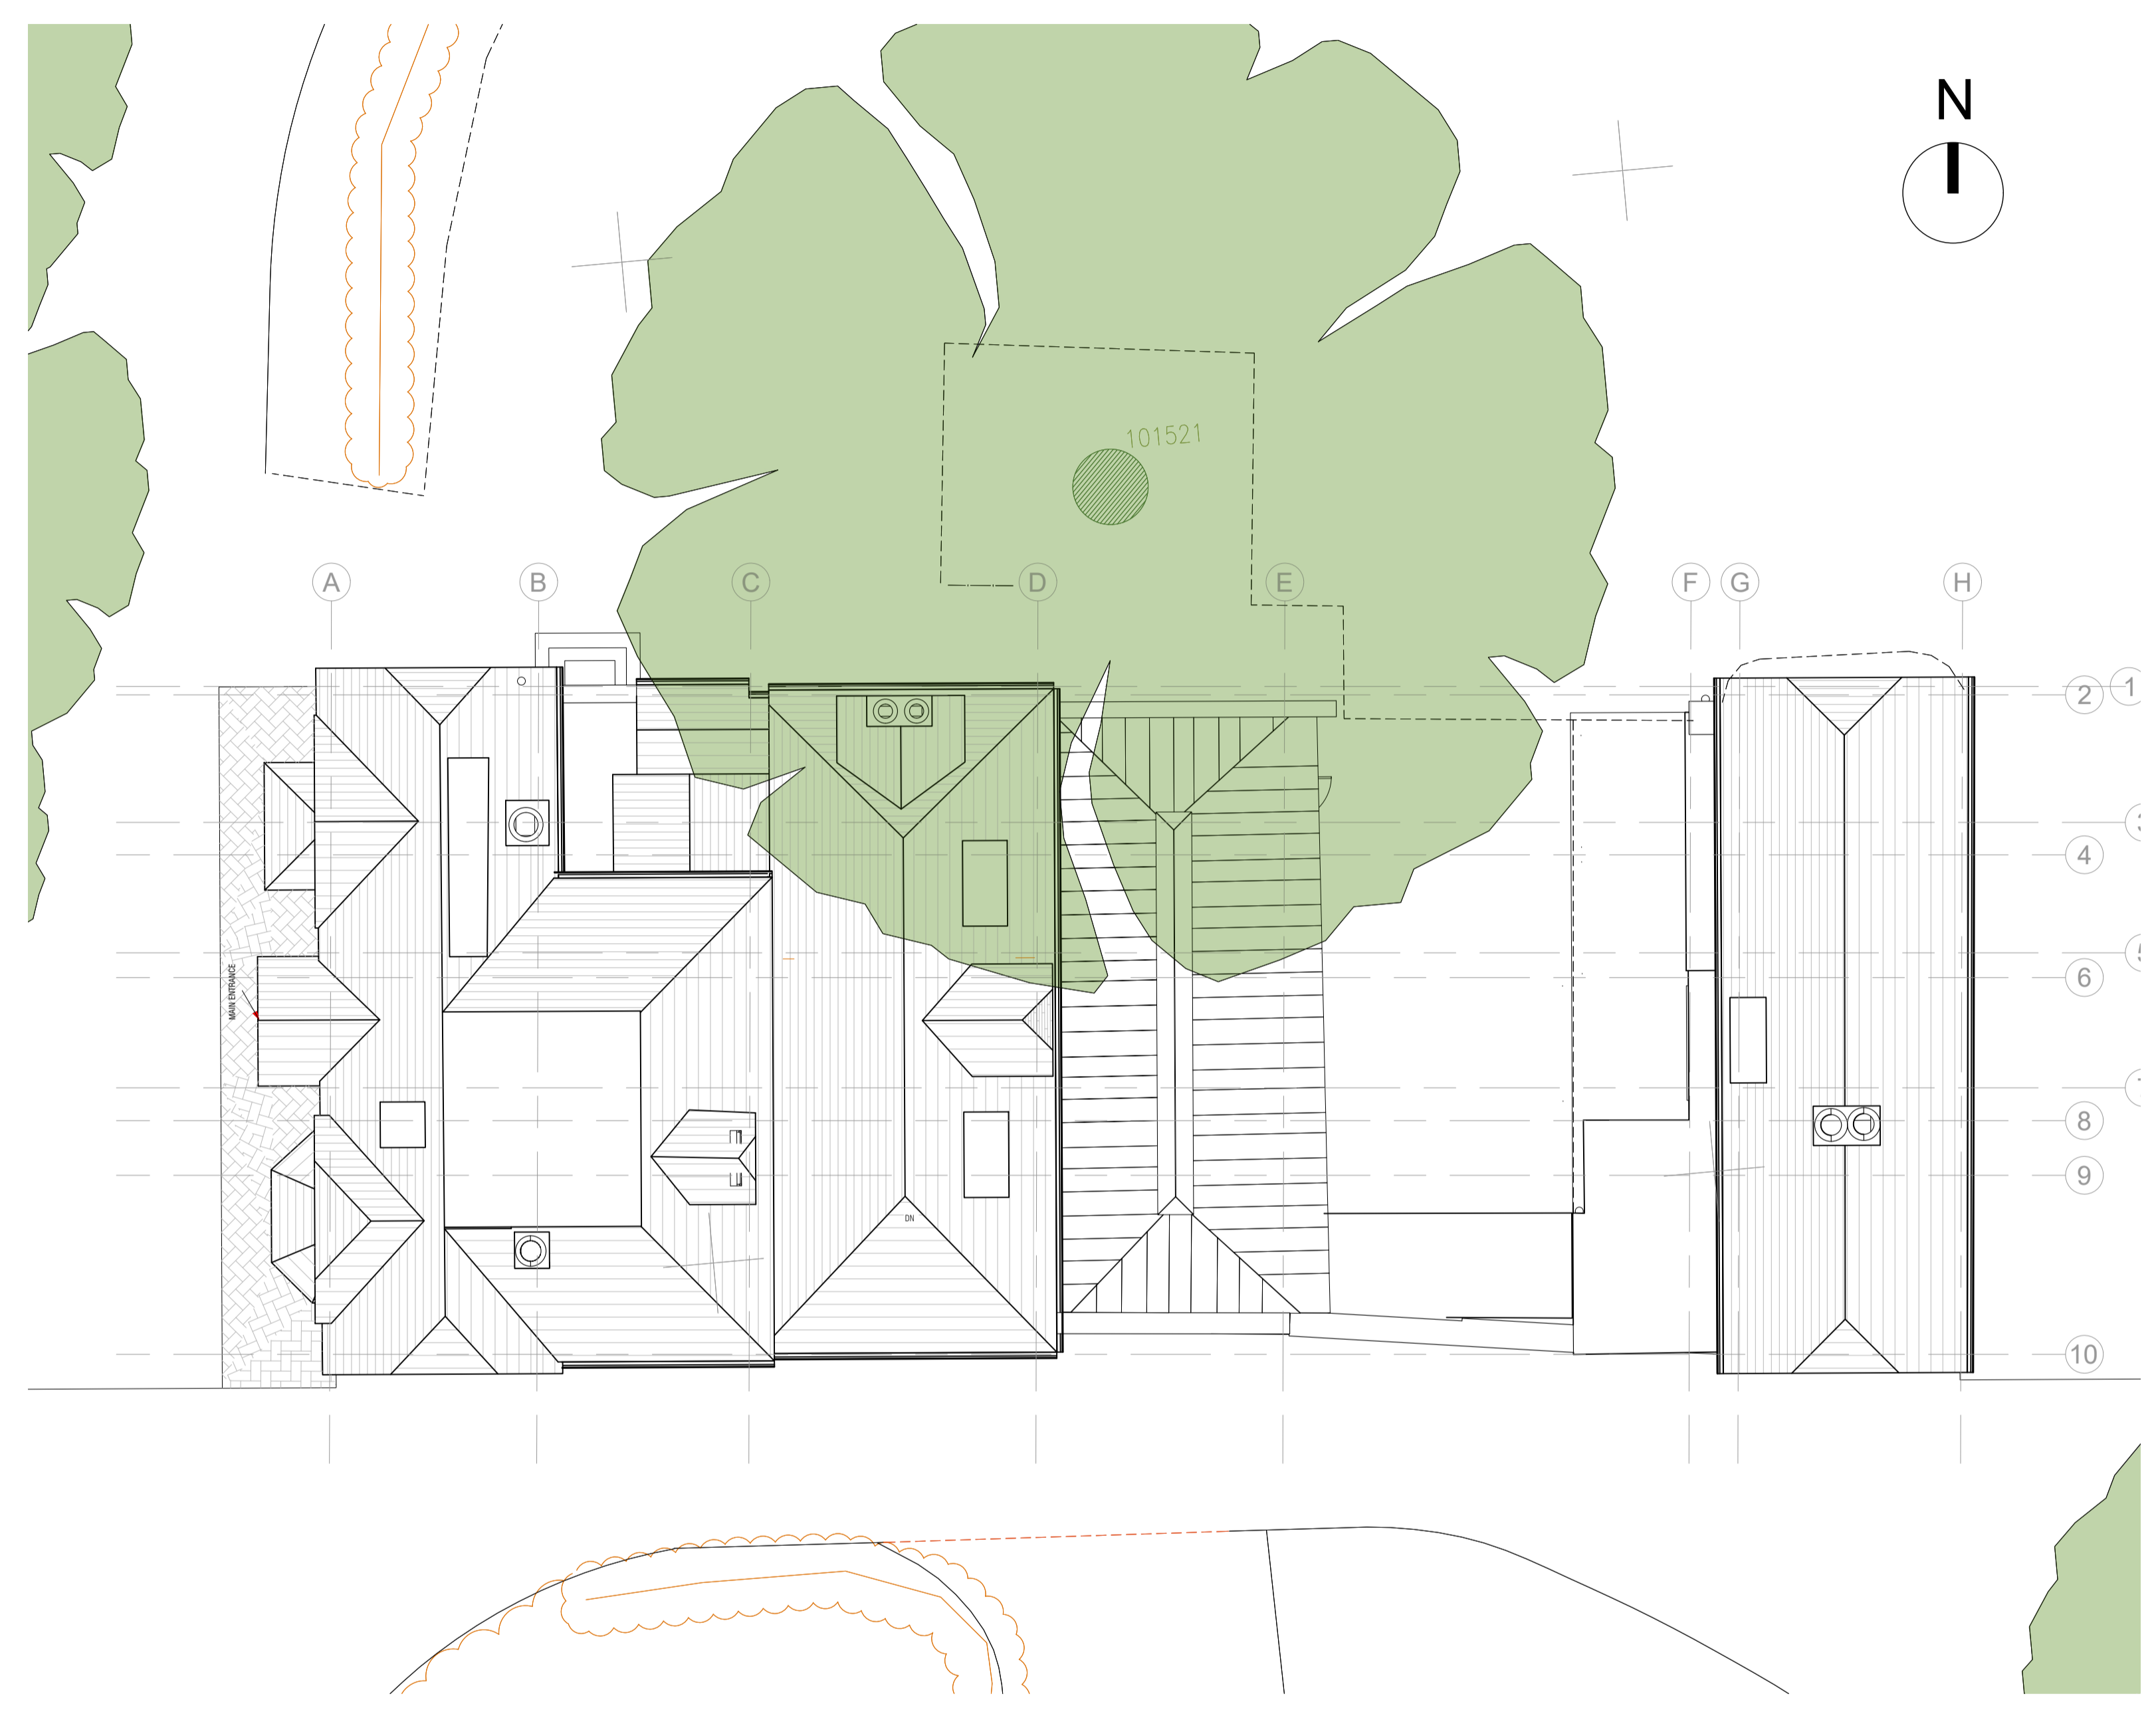

2 Site Plan
1051 1:100
Scale 1:100
0 1 2 5 m

Notes

- Any dwg format drawing is to be read in conjunction with and at the scale of the accompanying pdf.
- Where colours other than black or grey are used, the drawing must be plotted in colour.
- For status 'C' (Construction) drawings all dimensions are to be checked on site by the contractor, scaling is for Local Authority purposes only.
- Unless otherwise indicated, all dimensions are in millimeters.
- All information on this drawing is to be read in conjunction with the relevant Donald Insall Associates specification and trade contractors' drawings and information by specialists.
- In the event of any discrepancy, please contact us immediately.
- This drawing may contain survey information by others and is to be used solely for the purposes for which it was issued.
- These are uncontrolled documents issued for information purposes only. If you have any queries regarding the drawings, please contact DIA immediately.
- Please note DIA cannot be held responsible for any errors arising from changes made to an uncontrolled dwg file.

Drawing Status					Revision				
Rev	Date	Dwn	Auth	Revision	Rev	Date	Dwn	Auth	Revision
					1	29-06-22	NXA	-	Planning issue
					0	24-05-22	NXA	-	Initial Issue

Donald Insall Associates
Chartered Architects and Historic Building Consultants

Milton Hall, Ely Road, Milton
Cambridge CB24 6WZ
(+44) 01223 303 111
cambridge@insall-architects.co.uk

Carrow Works, Norwich

Lodge, Cottage & Cart Shed Existing Plan:Basement & Site Plan	Project	CWN.01	No	DR-1051
	Scale (A1)	1:50	Status	3P
			Revision	1