





2 East Elevation 1250 1:100



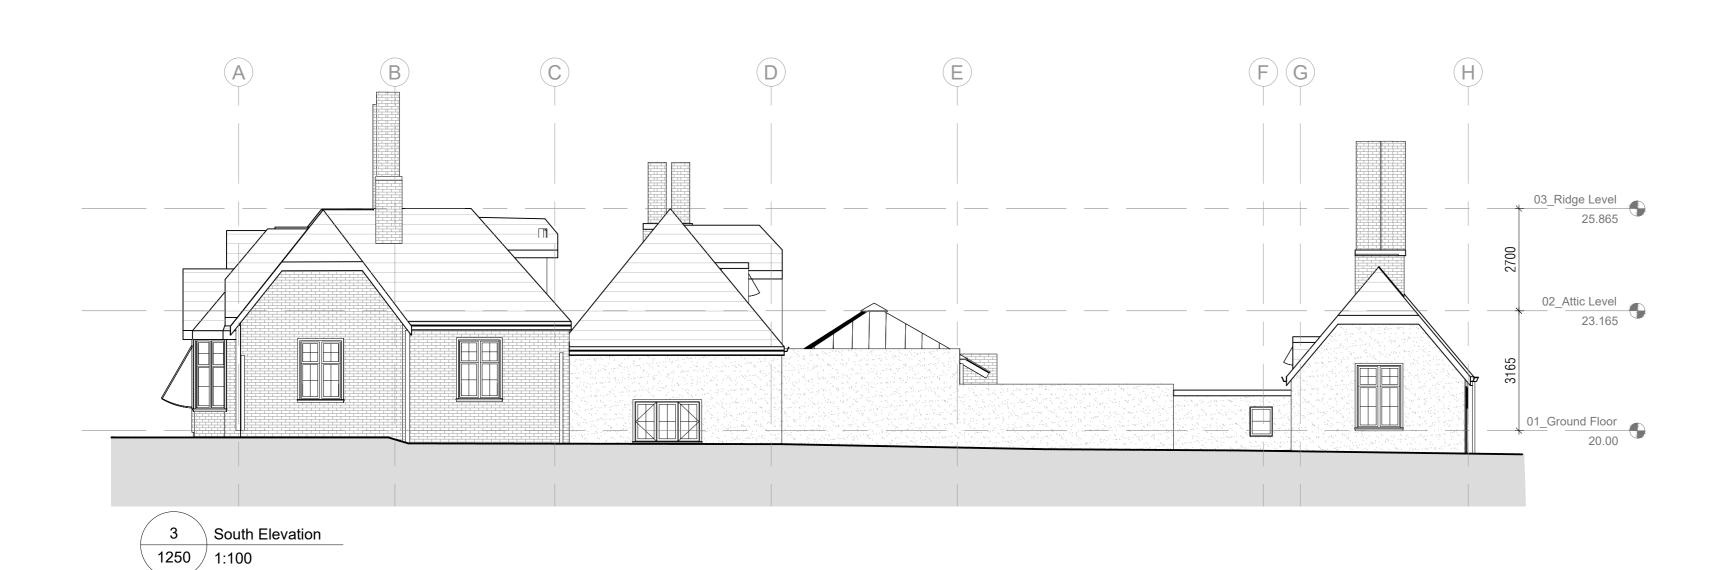

 

0 1 2 5 Scale 1:100 m

KEY PLAN nts	N

 Any dwg format drawing is to be read in conjunction with and at the scale of the accompanying pdf. Where colours other than black or grey are used, the drawing must be plotted in colour. For status 'C' (Construction) drawings all dimensions are to be checked on site by the contractor, scaling is for Local Authority purposes only. Unless otherwise indicated, all dimensions are in millimeters. All information on this drawing is to be read in conjunction with the relevant Donald Insall 	tractor, S Sketch Design P Planning						Donald Insall Associates Chartered Architects and Historic Building Consultants	S	Milton Hall, Ely Road, Milton Cambridge CB24 6WZ (+44) 01223 303 111 cambridge@insall-architects.co.uk		
Associates specification and trade contractors' drawings and information by specialists. 6. In the event of any discrepancy, please contact us immediately. 7. This drawing may contain survey information by others and is to be used solely for the purposes	D Developed DesignM Measurement						Carrow Works, Norwich		.90@		
for which it was issued. 8. These are uncontrolled documents issued for information purposes only. If you have any queries	T Tender	2	29-06-22			Planning issue	Ladaa Oattana 9 Oart Obard	Project CWN.01	No 1	1250	
regulating the diamings, predes contact 2 in thinned actory.	C Construction	1	22-06-22	NXA	-	Preparation for planning	Lodge, Cottage & Cart Shed	CVVIN.U I			
Please note DIA cannot be held responsible for any errors arising from changes made to an uncontrolled dwg file.	R Record	0	24-05-22	NXA	-	Initial Issue	Existing Elevations	Scale (A1)	Status	Revision	
© 2019 DONALD INSALL ASSOCIATES LTD		Rev	Date	Dwn	Auth	Revision		1:100	3P	2	