


1:4000 - Existing Building Demolition Site Plan



Existing Building To Be Demolished Aerial



Existing Building To Be Demolished Photograph

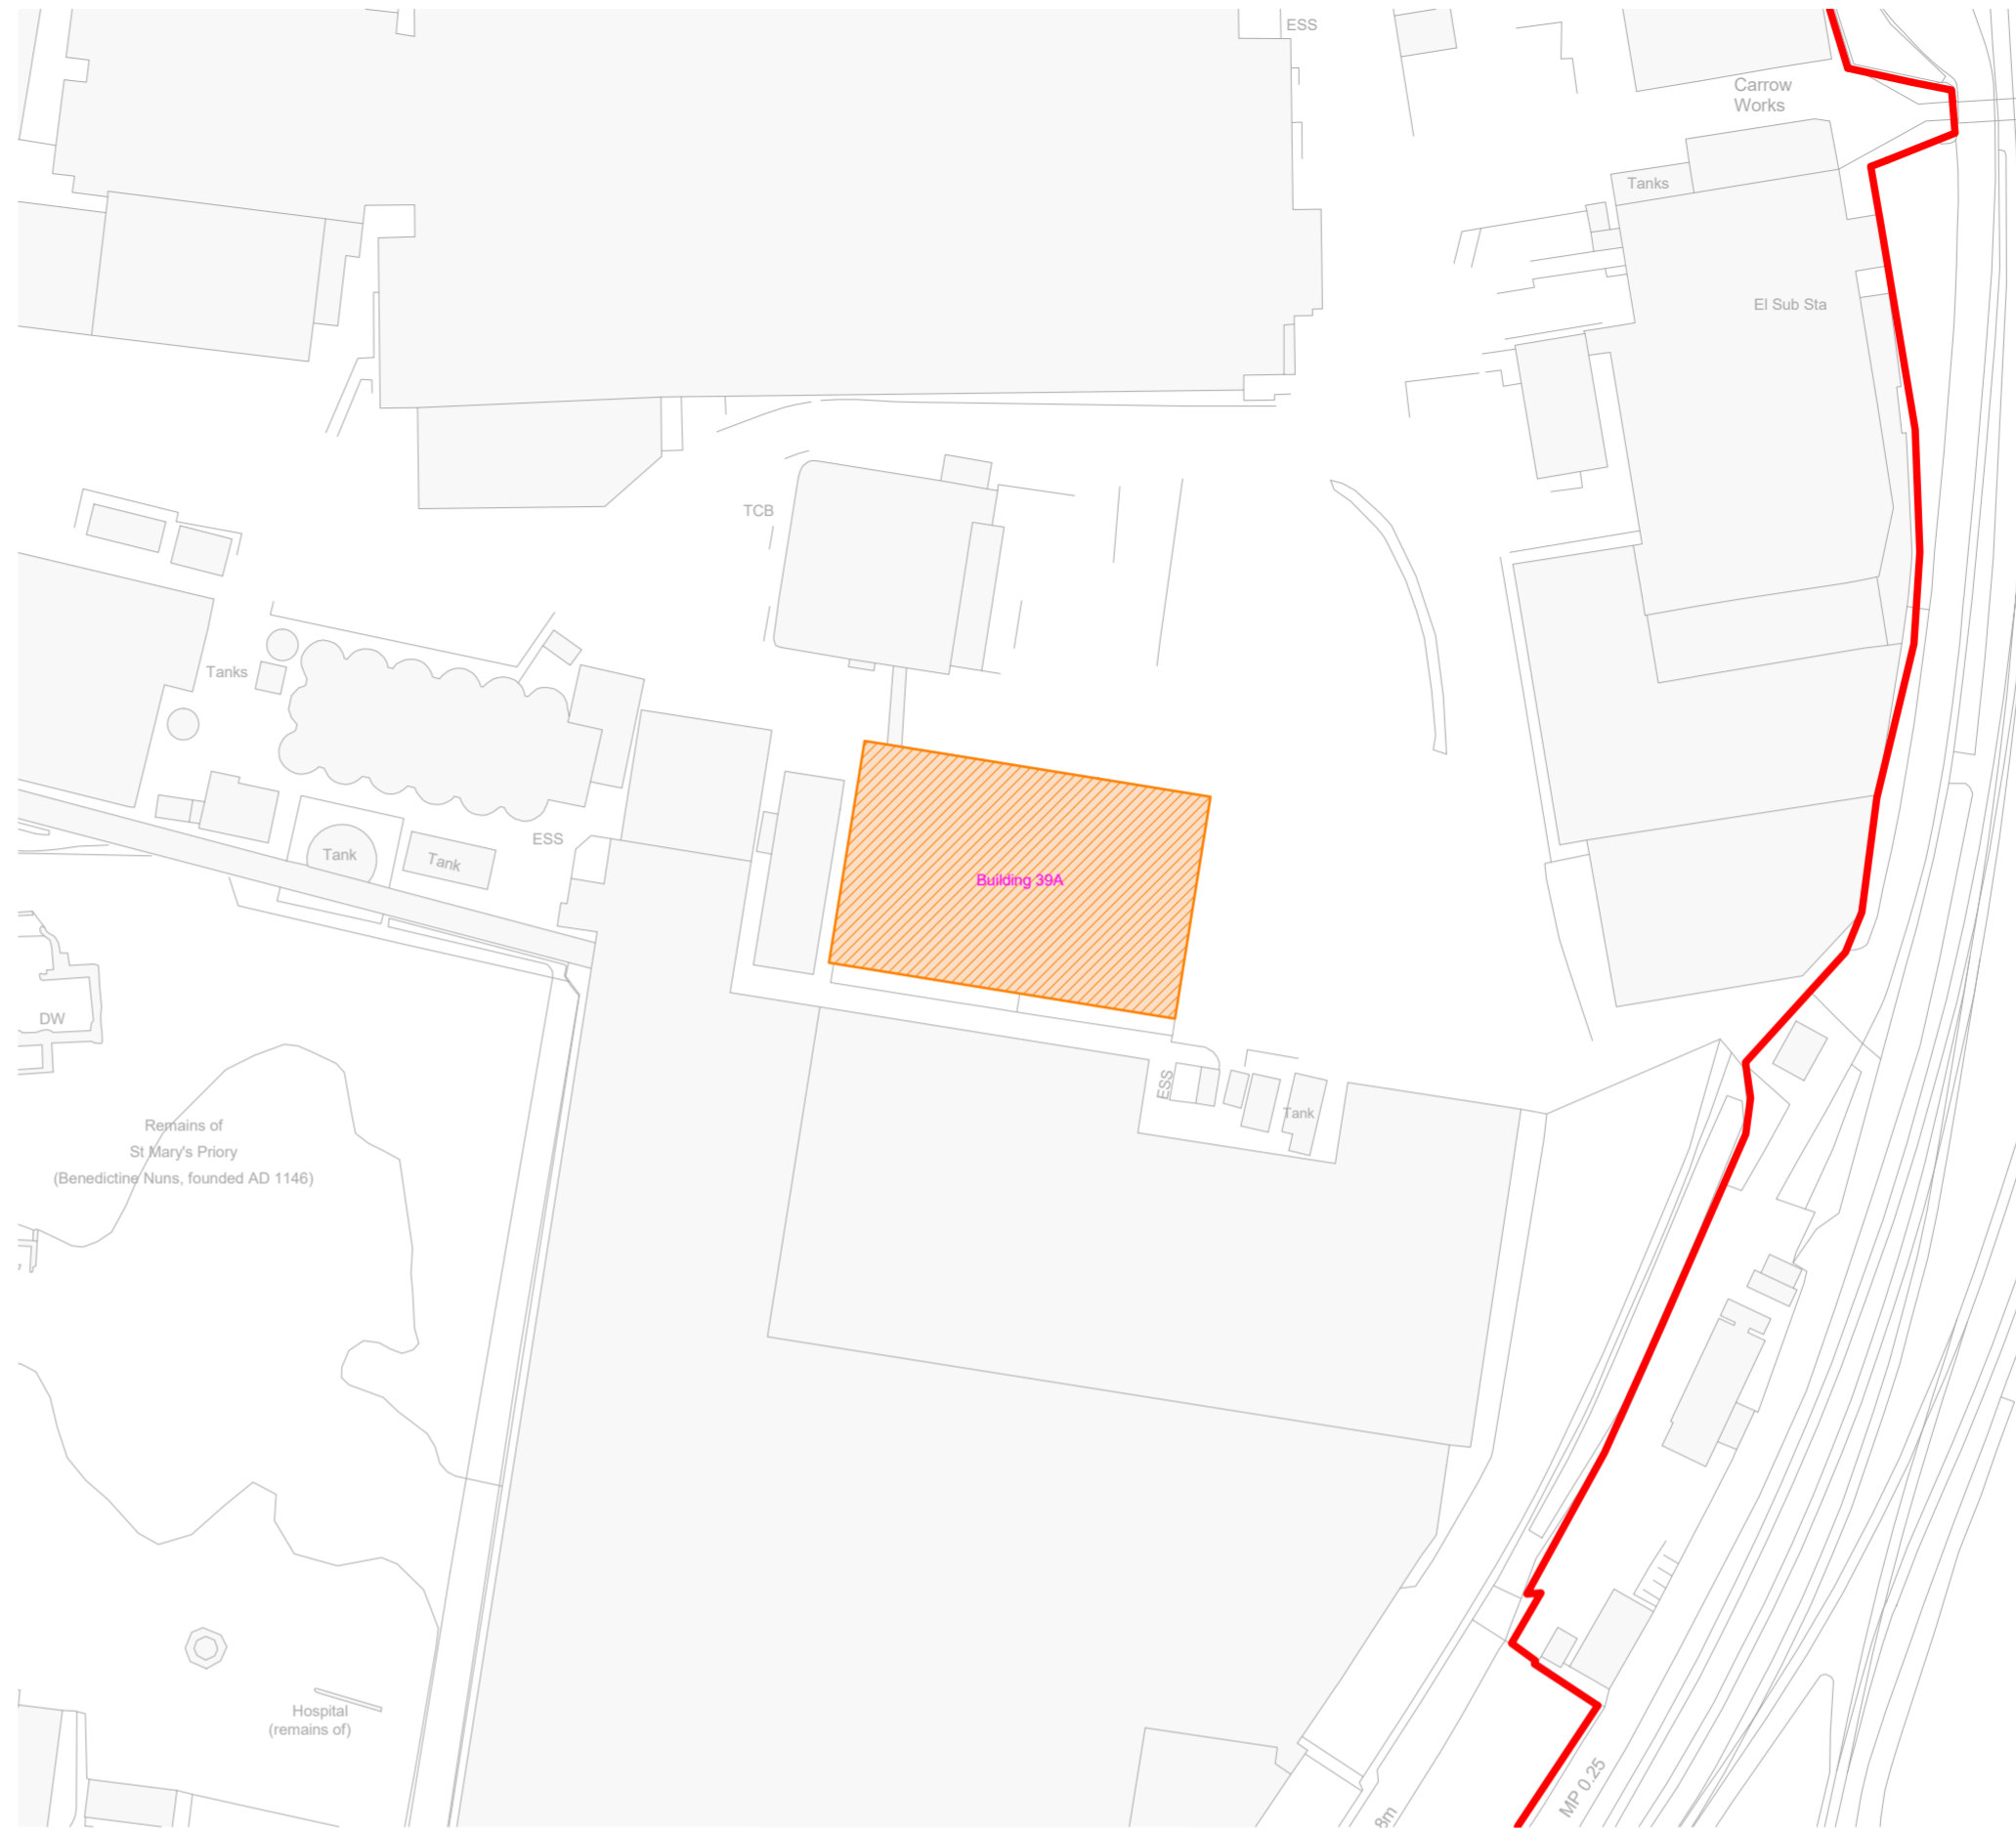

1:1000 - Existing Building Demolition Block Plan



Existing Building To Be Demolished Photograph

Notes
 Do not scale from this drawing.
 All contractors must visit the site and be responsible for taking and checking dimensions.
 All construction information should be taken from figured dimensions only.
 Any discrepancies between drawings, specifications and site conditions must be brought to the attention of the supervising officer.
 This drawing & the works depicted are the copyright of JTP.
 This drawing is prepared for the specific project stage in the Drawing Status section below and it is not intended to be used for any other purpose. Whilst all reasonable efforts are used to ensure drawings are accurate, JTP accept no liability for any reliance placed on, or use made of, this plan by anyone for purposes other than those stated in the Drawing Status below.

Key

- Hybrid Application Boundary
- Existing Buildings
- Existing Building To Be Demolished

Notes
 Refer to drawing:
 02022-JTP-ES-03 - Demolition Plan - P1 for

P1	27.06.22	Planning Submission.	BM	IF
Rev	Date	Description	Drawn	Chkd
Drawing Status For Planning				




Project
Carrow Works, Nowich


Drawing Title
**Demolition Block Plan
 Building 39A**

Scale @A2 As indicated Job Ref 02022
 Drawing No. DE-01 Revision: P1
 Scale Bar

Sheet Code
 02022-JTP-DE-01 - Building 39A - P1

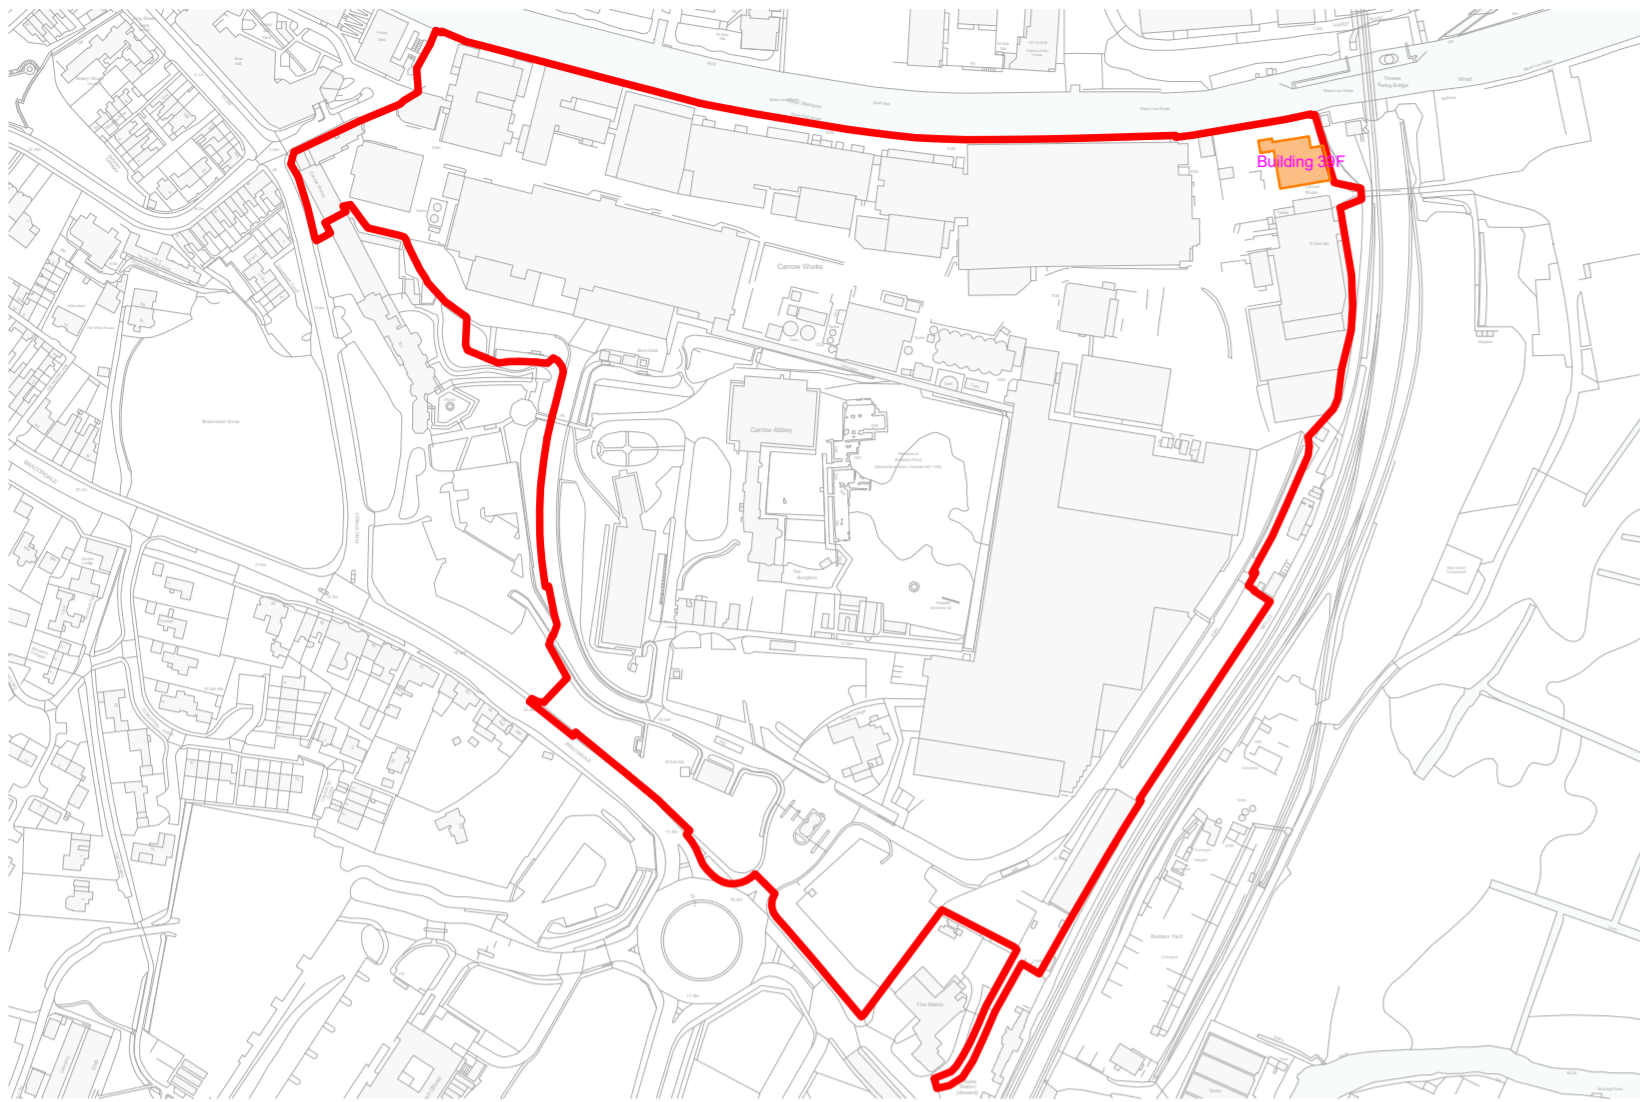

1:4000 - Existing Building Demolition Site Plan

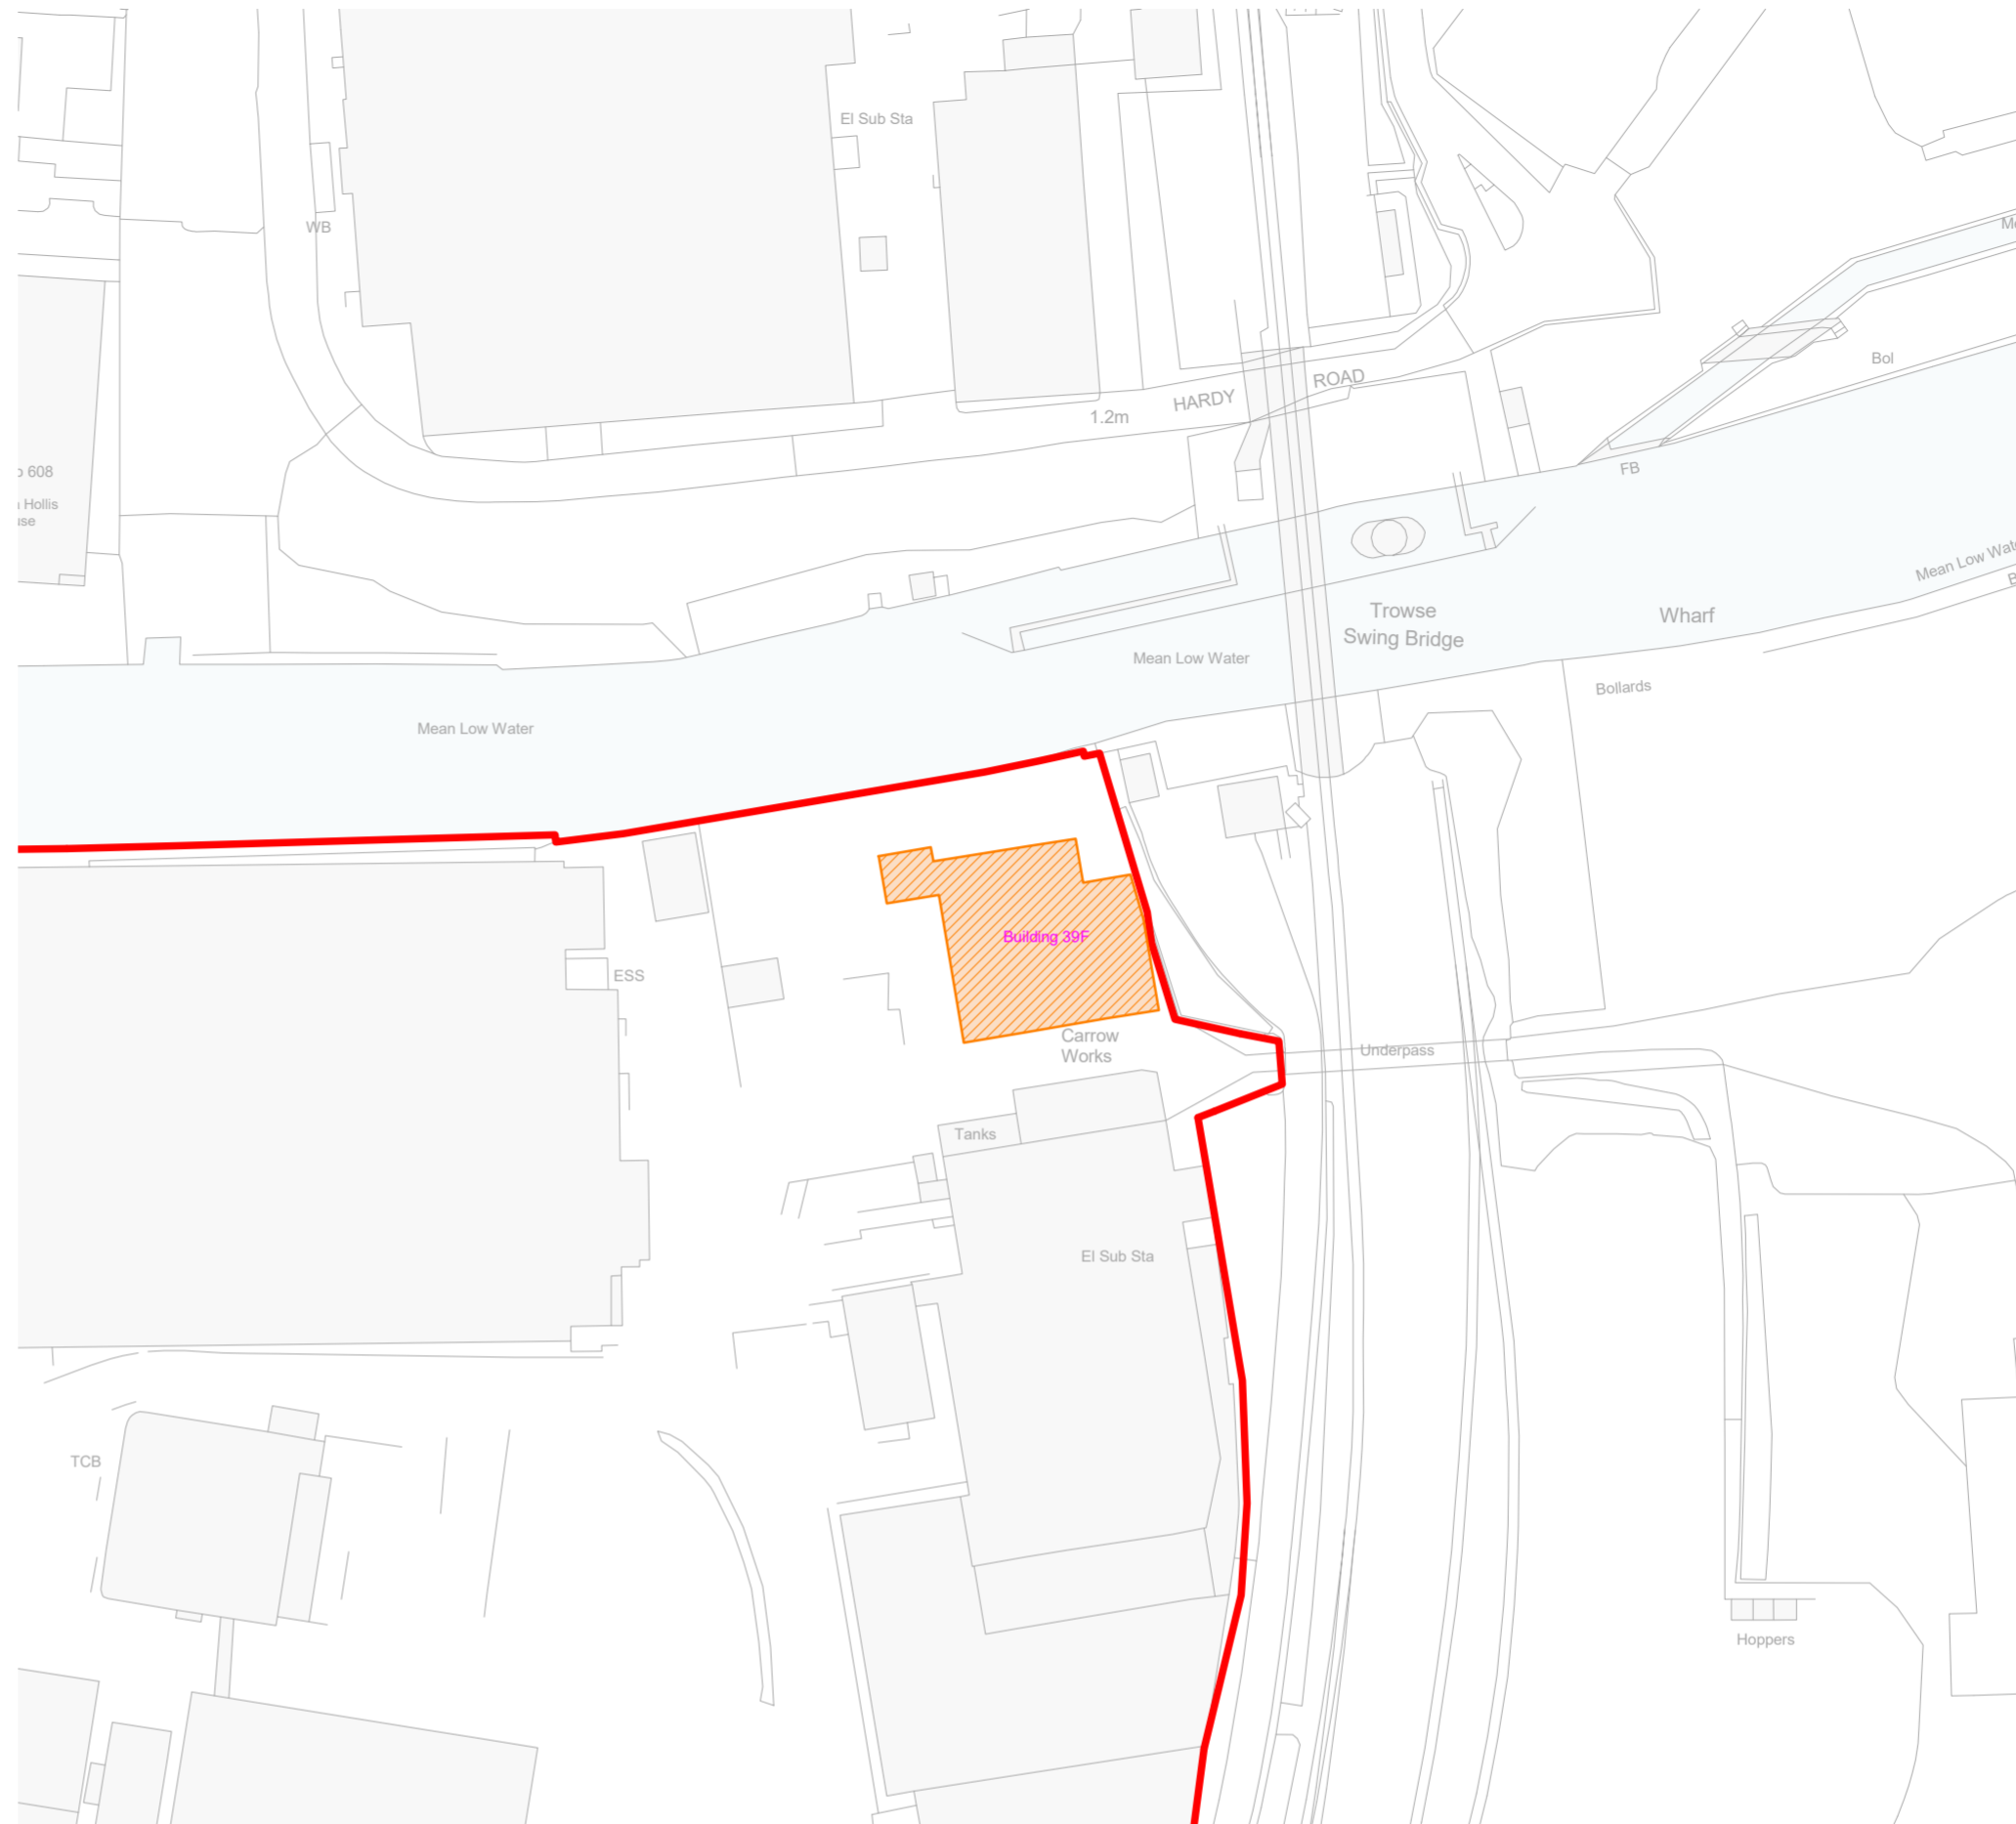

1:1000 - Existing Building Demolition Block Plan

Notes
 Do not scale from this drawing.
 All contractors must visit the site and be responsible for taking and checking dimensions.
 All construction information should be taken from figured dimensions only.
 Any discrepancies between drawings, specifications and site conditions must be brought to the attention of the supervising officer.
 This drawing & the works depicted are the copyright of JTP.
 This drawing is prepared for the specific project stage in the Drawing Status section below and it is not intended to be used for any other purpose. Whilst all reasonable efforts are used to ensure drawings are accurate, JTP accept no liability for any reliance placed on, or use made of, this plan by anyone for purposes other than those stated in the Drawing Status below.

Key

- Hybrid Application Boundary
- Existing Buildings
- Existing Building To Be Demolished

Notes
 Refer to drawing:
 02022-JTP-ES-03 - Demolition Plan - P1 for



Existing Building To Be Demolished Aerial



Existing Building To Be Demolished Photograph



Existing Building To Be Demolished Photograph



Existing Building To Be Demolished Photograph

P1	27.06.22	Planning Submission	BM	IF
----	----------	---------------------	----	----

Rev	Date	Description	Drawn	Chkd

Drawing Status
For Planning

Client



 JTP Studios, Unit 5
 The Rum Warehouse
 Pennington Street
 London, E1W 2AP
 +44 (0) 20 7017 1780
 www.jtp.co.uk

Project
Carrow Works, Nowich

Drawing Title
**Demolition Block Plan
 Building 39F**

Scale @A2	As indicated	Job Ref 02022
Drawing No.	DE-02	Revision: P1
Scale Bar		


Sheet Code
 02022-JTP-DE-02 - Building 39F - P1

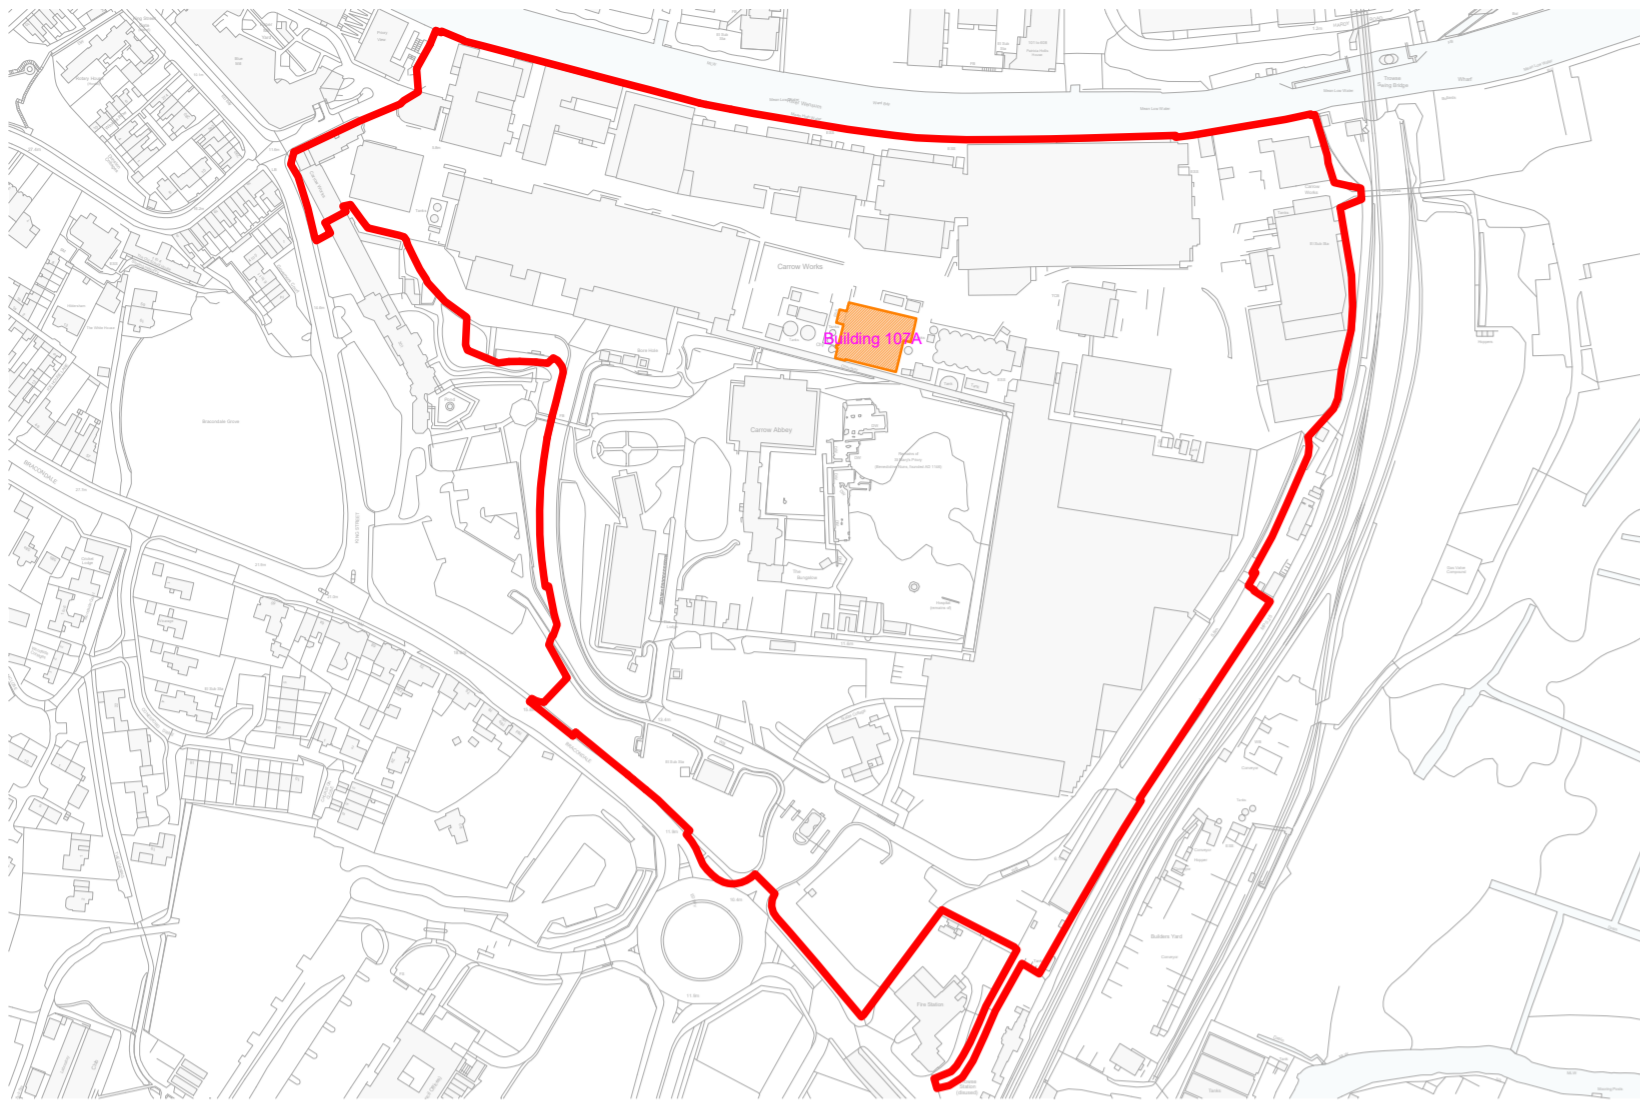

1:4000 - Existing Building Demolition Site Plan



Existing Building To Be Demolished Aerial

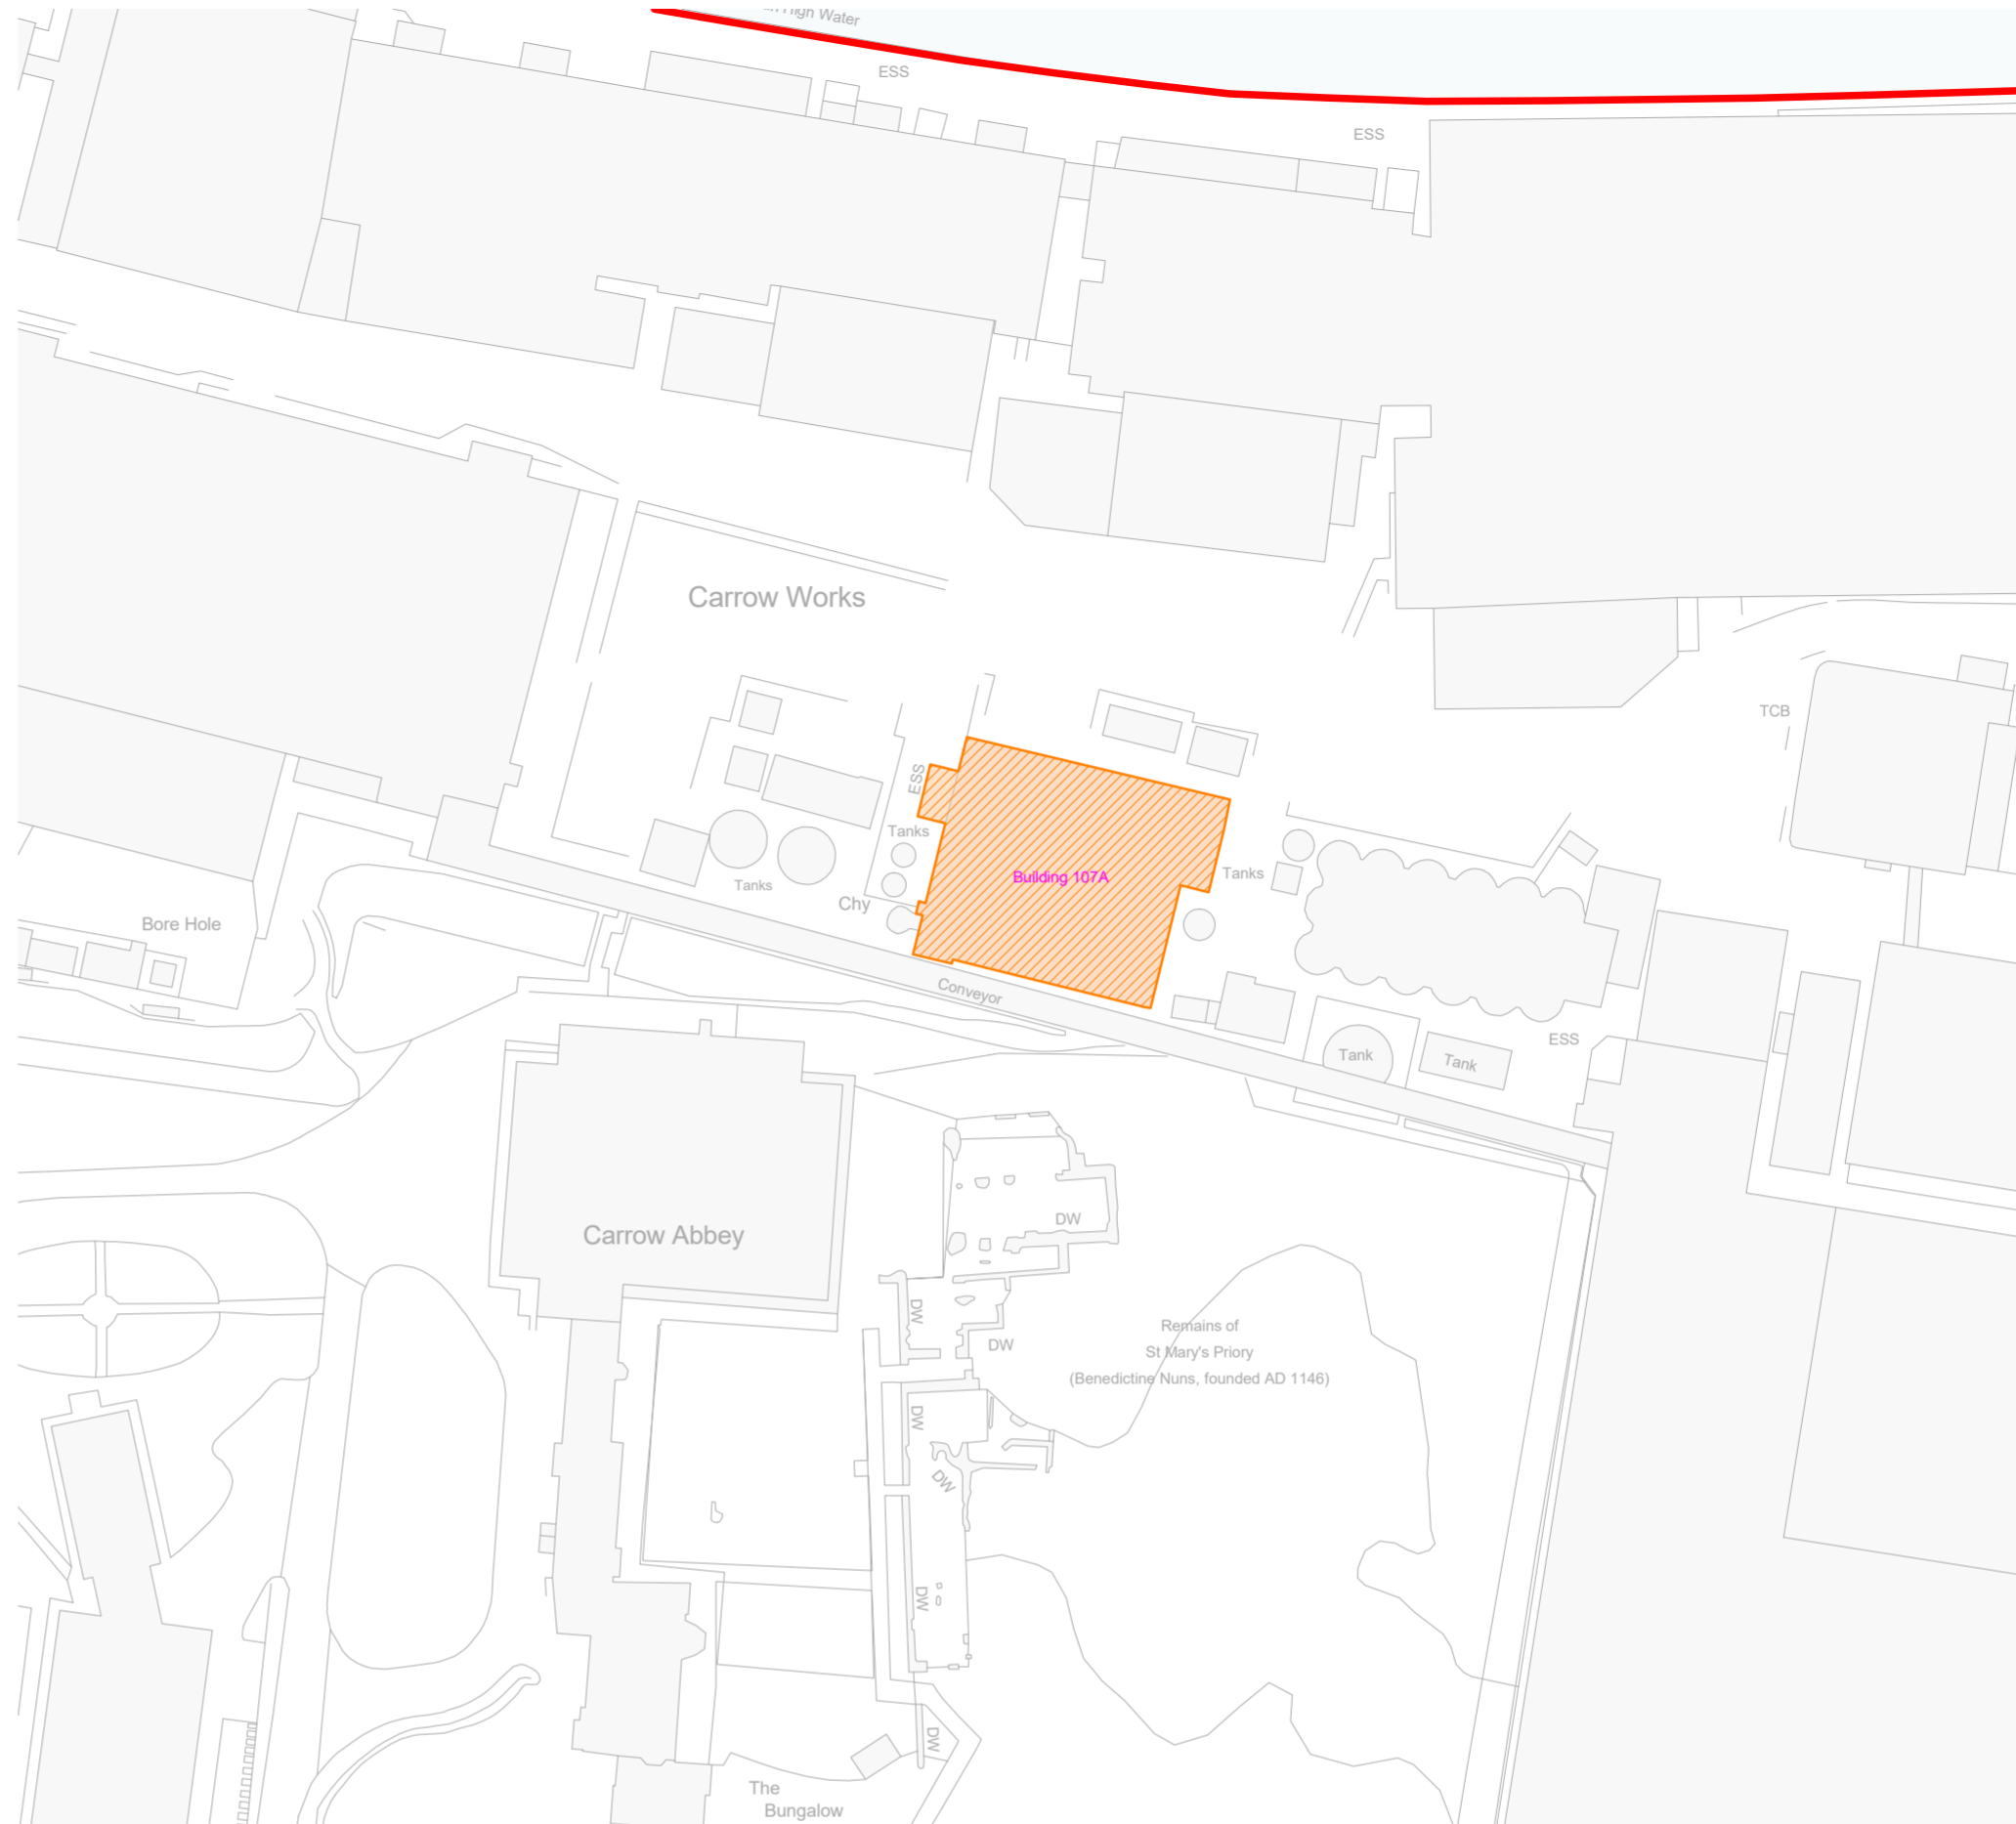

1:1000 - Existing Building Demolition Block Plan



Existing Building To Be Demolished Photograph



Existing Building To Be Demolished Photograph

Notes
 Do not scale from this drawing.
 All contractors must visit the site and be responsible for taking and checking dimensions.
 All construction information should be taken from figured dimensions only.
 Any discrepancies between drawings, specifications and site conditions must be brought to the attention of the supervising officer.
 This drawing & the works depicted are the copyright of JTP.
 This drawing is prepared for the specific project stage in the Drawing Status section below and it is not intended to be used for any other purpose. Whilst all reasonable efforts are used to ensure drawings are accurate, JTP accept no liability for any reliance placed on, or use made of, this plan by anyone for purposes other than those stated in the Drawing Status below.

Key

- Hybrid Application Boundary
- Existing Buildings
- Existing Building To Be Demolished

Notes
 Refer to drawing:
 02022-JTP-ES-03 - Demolition Plan - P1 for

P1	27.06.22	Planning Submission	BM	IF
Rev	Date	Description	Drawn	Chkd
Drawing Status For Planning				




Project
Carrow Works, Norwich


Drawing Title
**Demolition Block Plan
 Building 107A**

Scale @A2 As indicated Job Ref 02022
 Drawing No. DE-03 Revision: P1
 Scale Bar

Sheet Code
 02022-JTP-DE-03 - Building 107A - P1

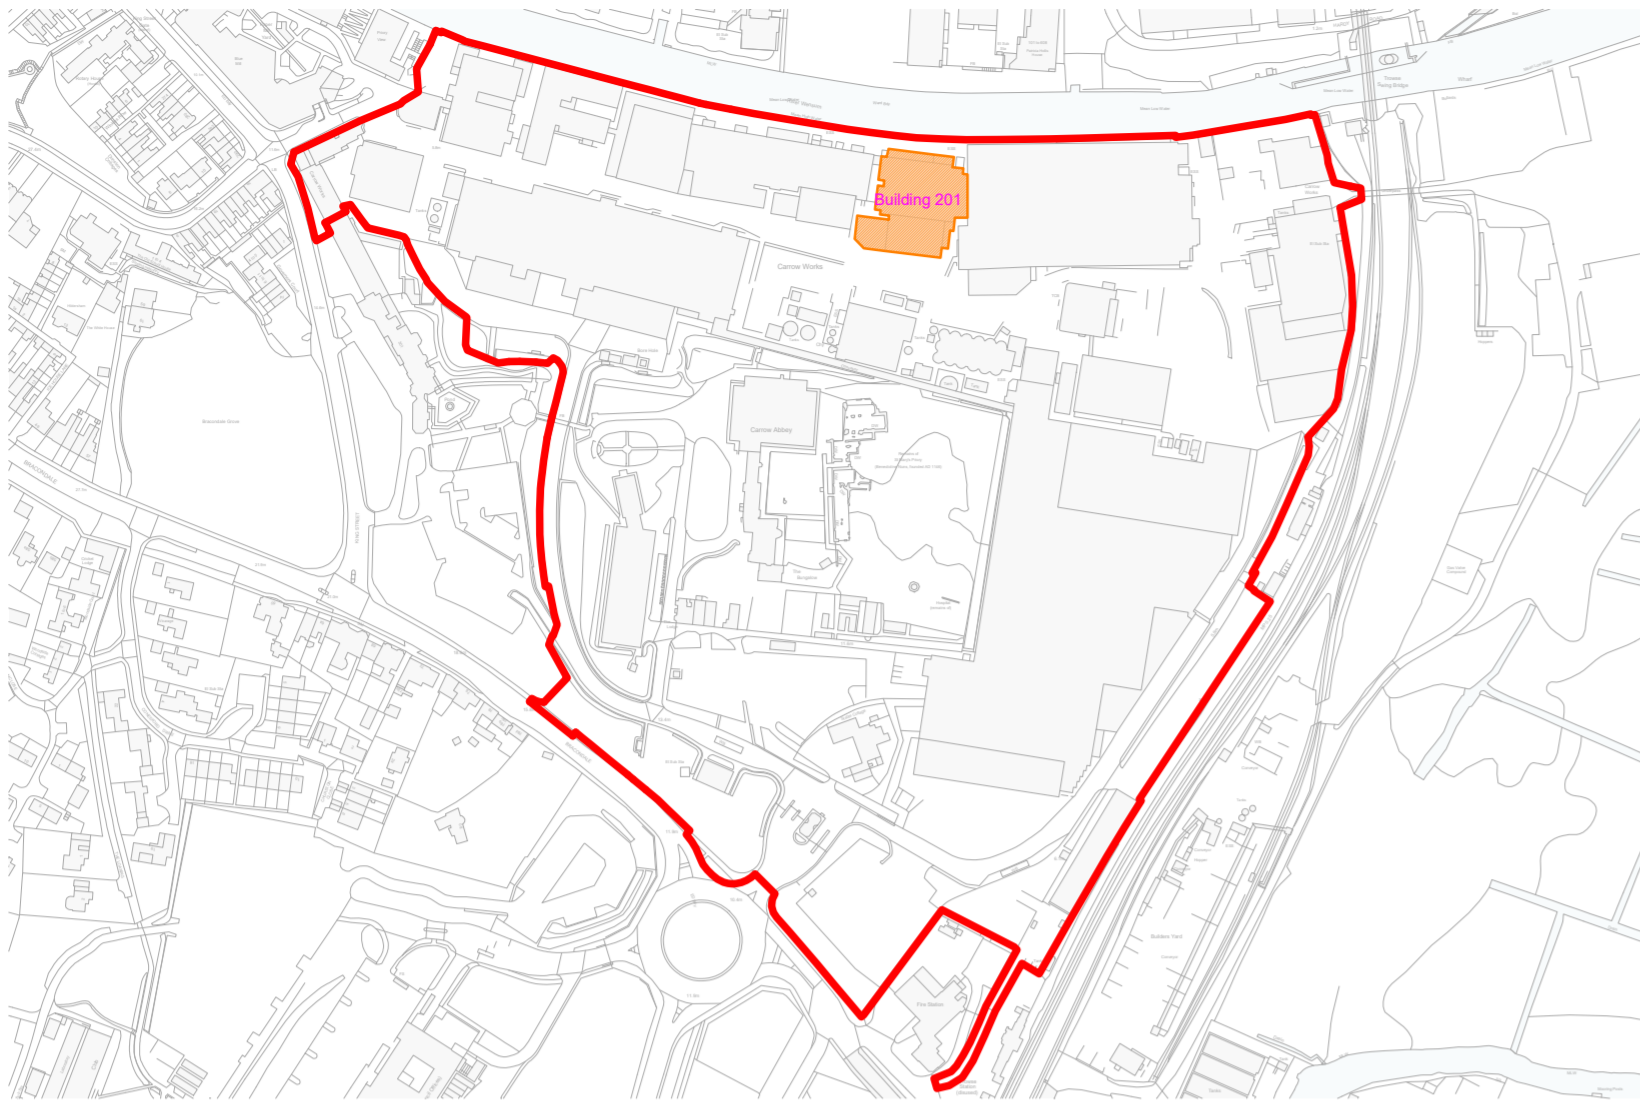

1:4000 - Existing Building Demolition Site Plan

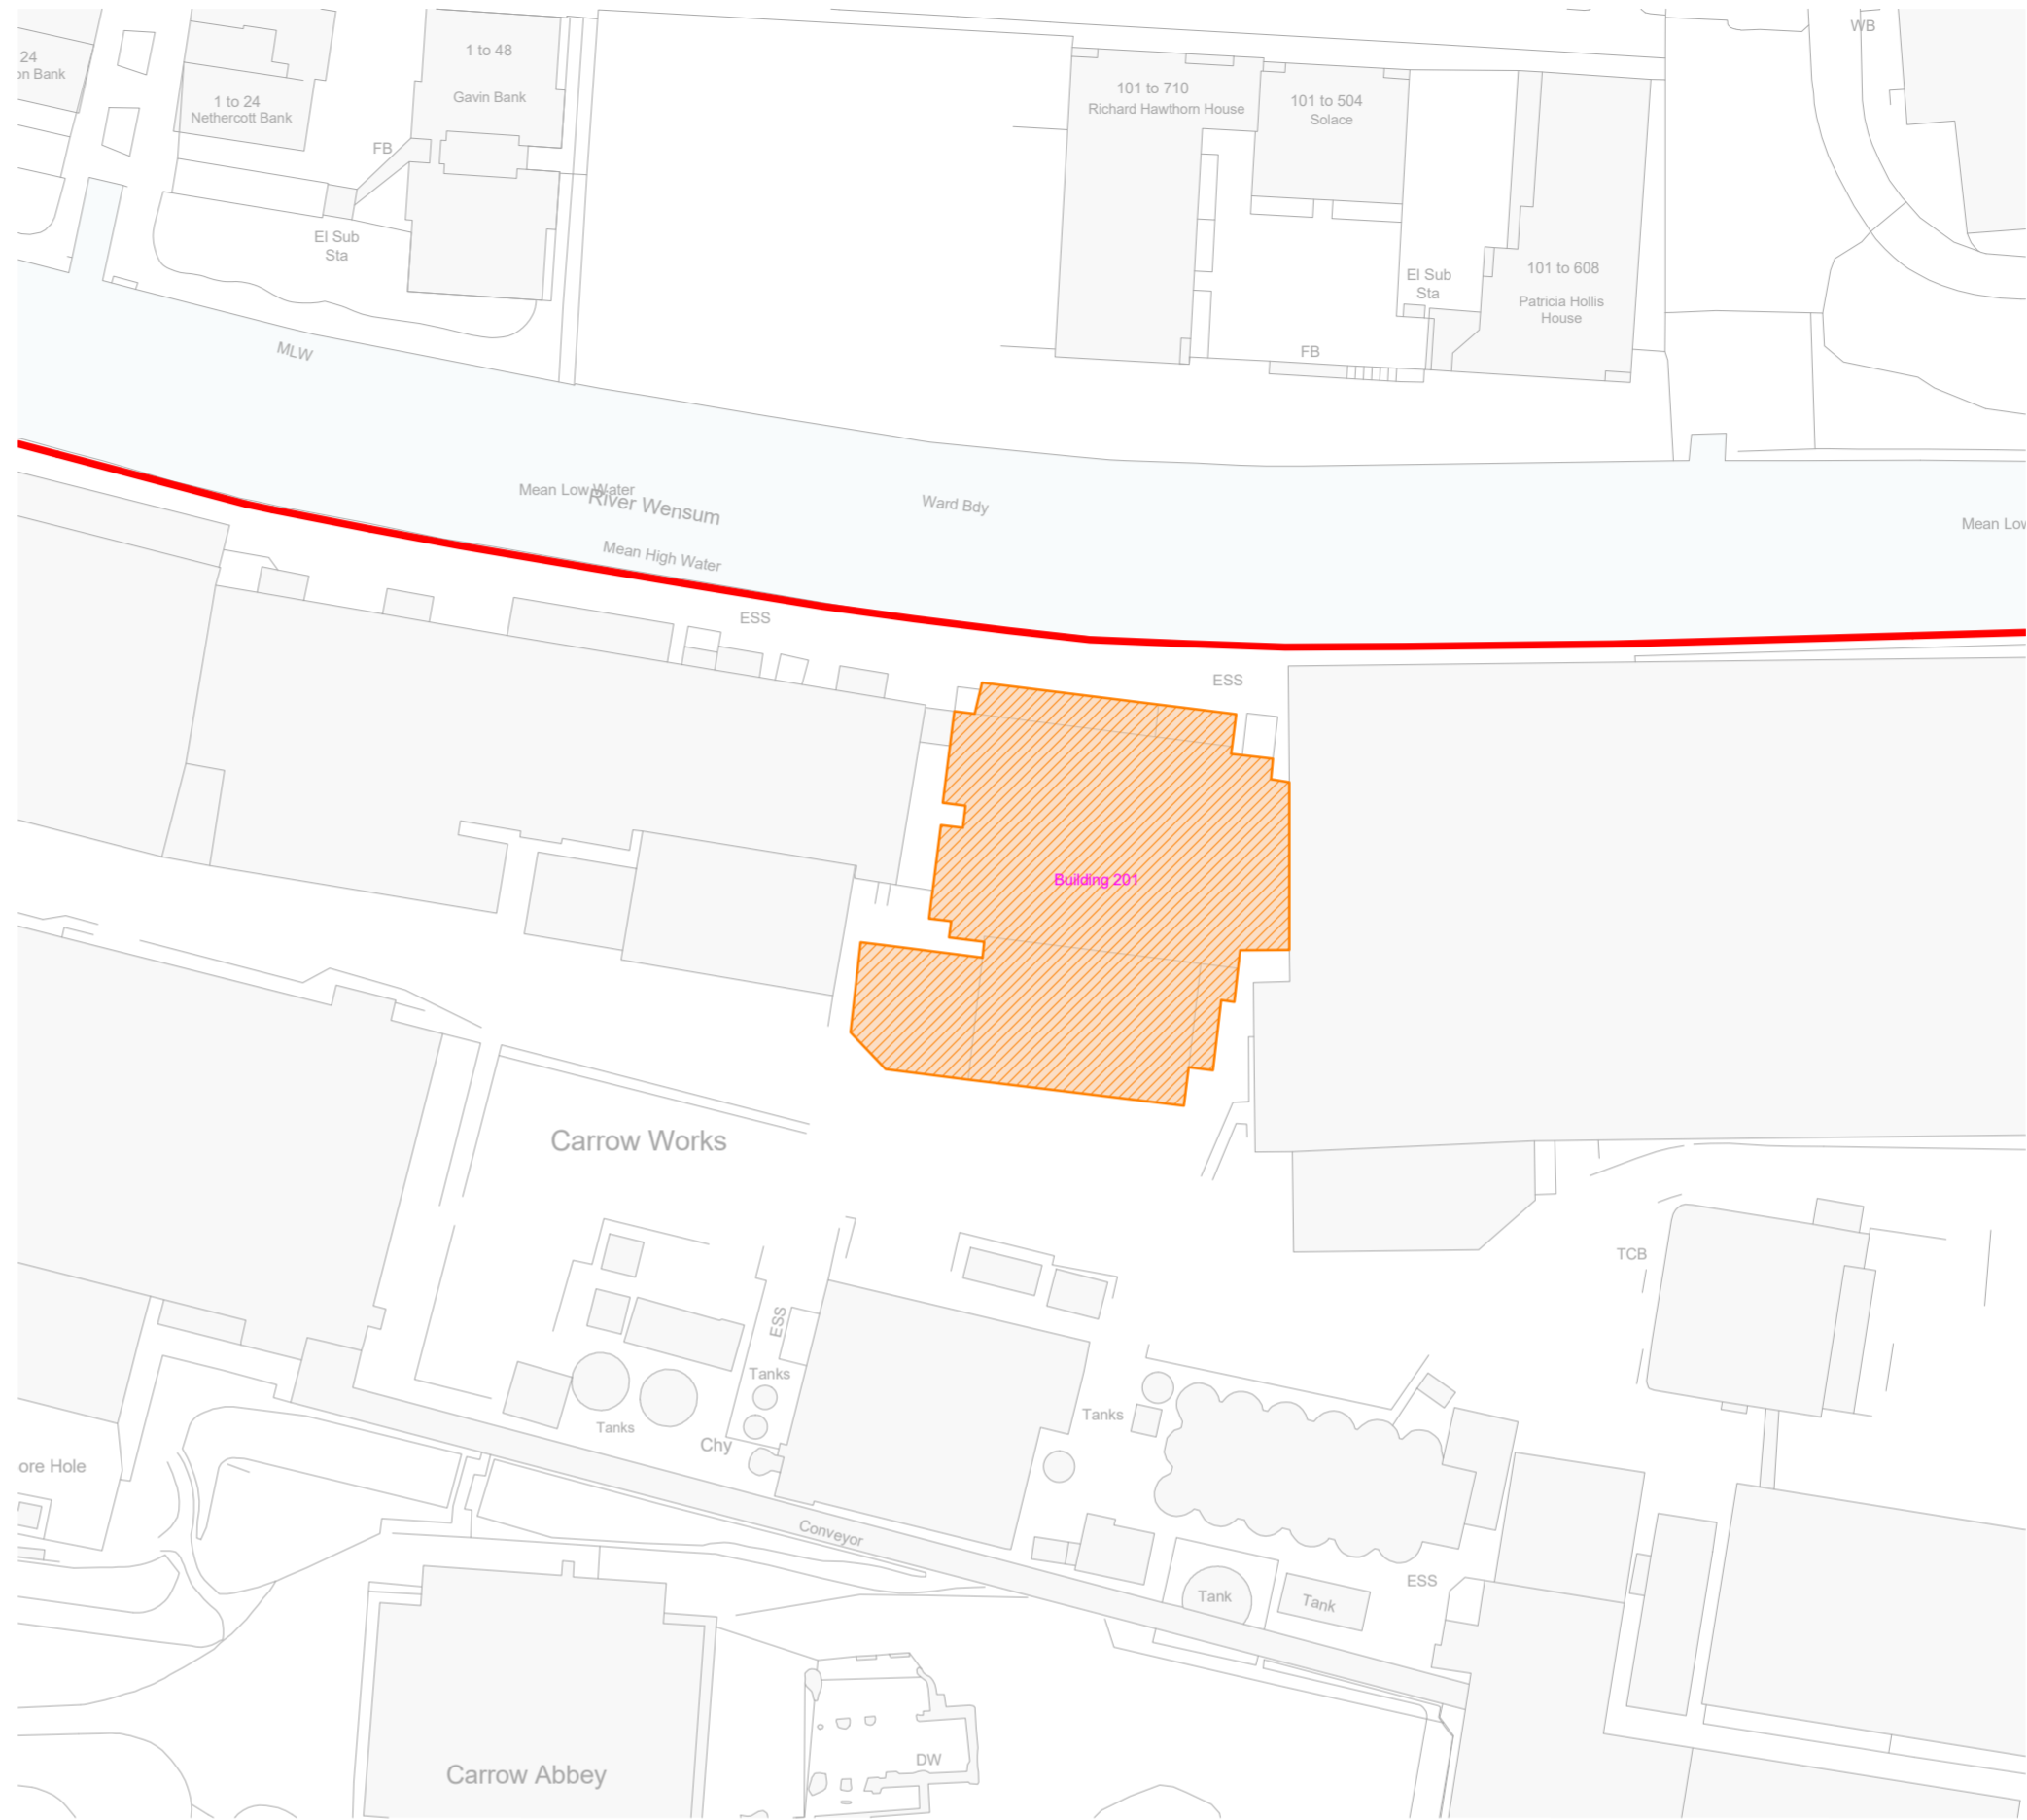

1:1000 - Existing Building Demolition Block Plan



Existing Building To Be Demolished Aerial



Existing Building To Be Demolished Photograph

Existing Building To Be Demolished Photograph



Existing Building To Be Demolished Photograph

Notes
 Do not scale from this drawing.
 All contractors must visit the site and be responsible for taking and checking dimensions.
 All construction information should be taken from figured dimensions only.
 Any discrepancies between drawings, specifications and site conditions must be brought to the attention of the supervising officer.
 This drawing & the works depicted are the copyright of JTP.
 This drawing is prepared for the specific project stage in the Drawing Status section below and it is not intended to be used for any other purpose. Whilst all reasonable efforts are used to ensure drawings are accurate, JTP accept no liability for any reliance placed on, or use made of, this plan by anyone for purposes other than those stated in the Drawing Status below.

Key

- Hybrid Application Boundary
- Existing Buildings
- Existing Building To Be Demolished

Notes
 Refer to drawing:
 02022-JTP-ES-03 - Demolition Plan - P1 for

P1 27.06.22 Planning Submission. BM IF

Rev	Date	Description	Drawn	Chkd

Drawing Status
For Planning

Client




Project
Carrow Works, Nowich

Drawing Title
**Demolition Block Plan
 Building 201**


Scale @A2 As indicated Job Ref 02022
 Drawing No. DE-04 Revision: P1



Sheet Code
 02022-JTP-DE-04 - Building 201 - P1

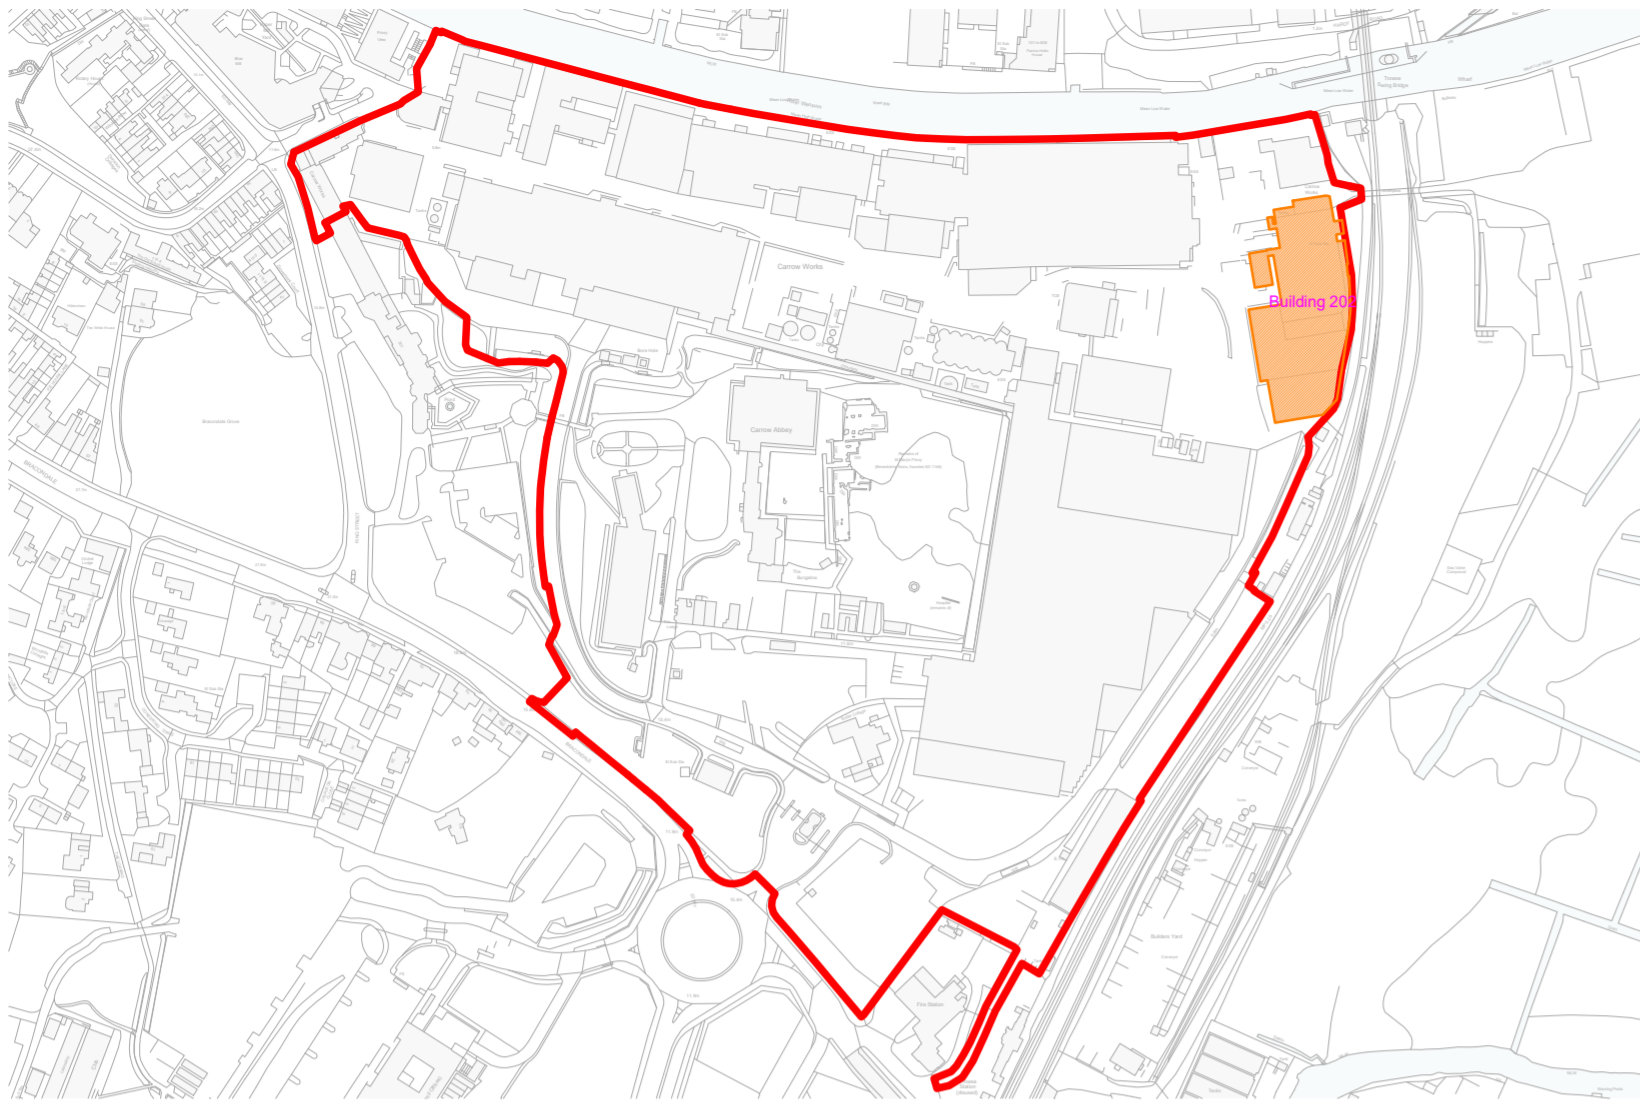

1:4000 - Existing Building Demolition Site Plan

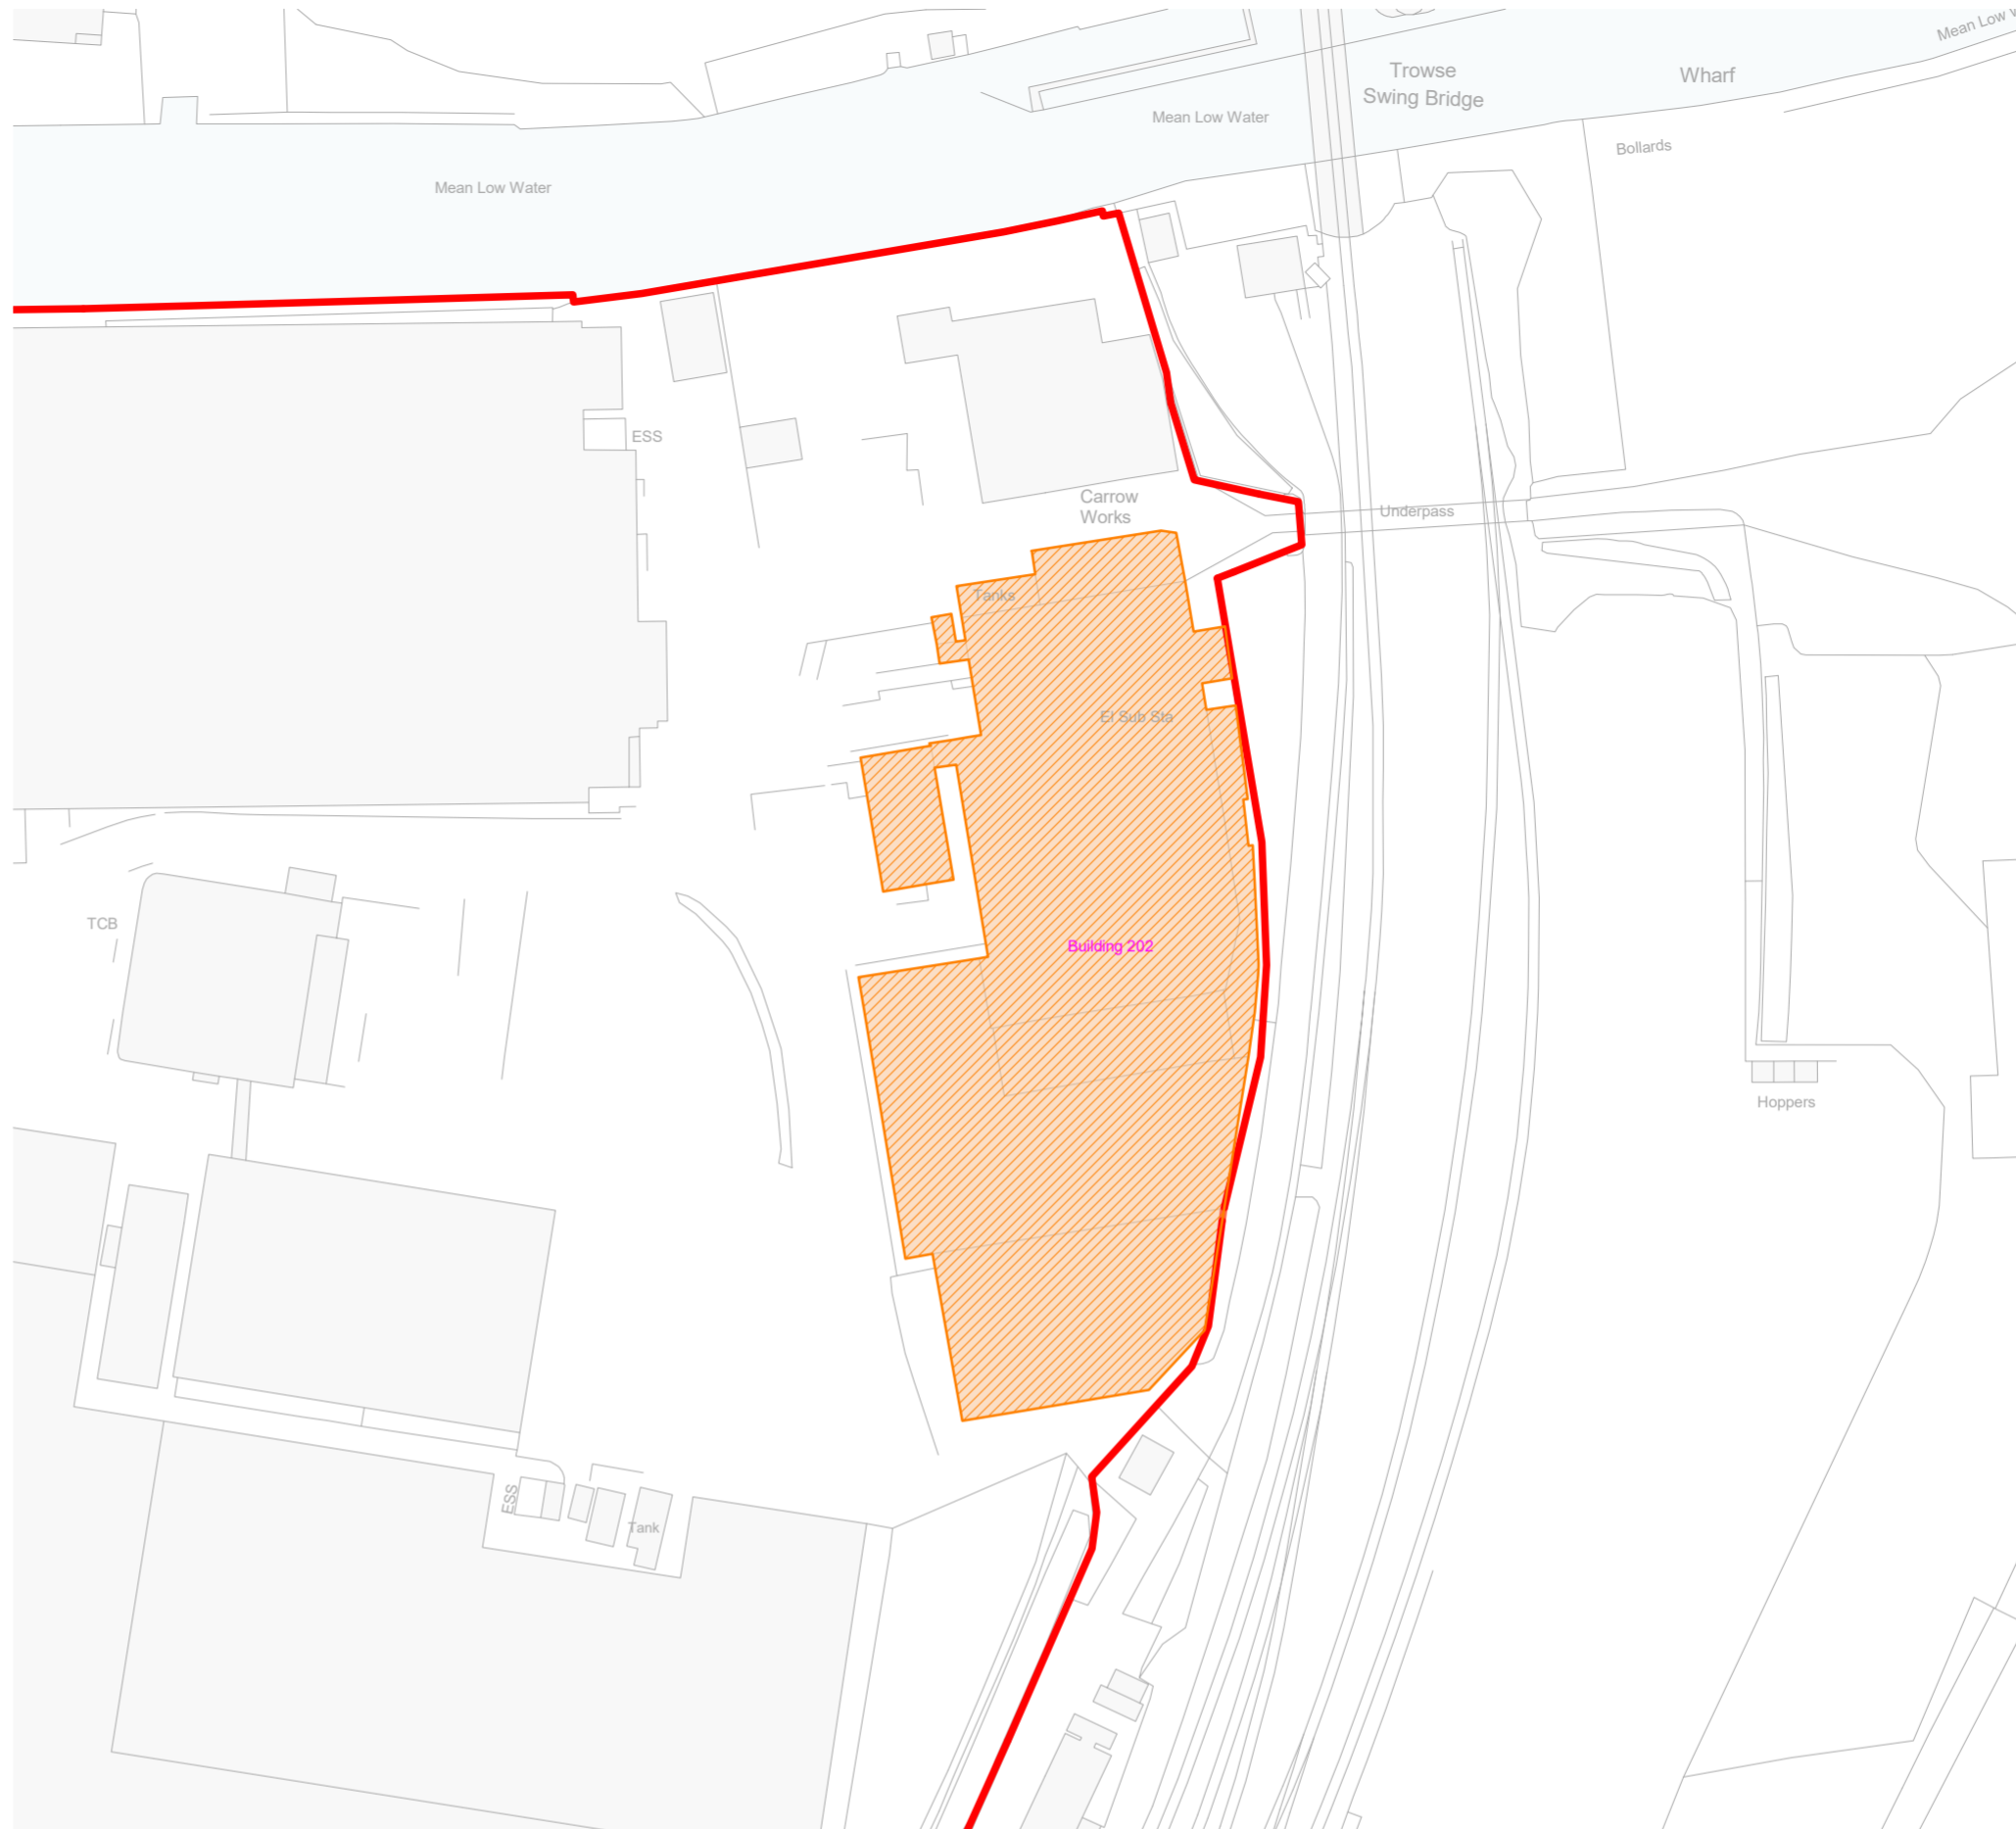

1:1000 - Existing Building Demolition Block Plan

Notes
 Do not scale from this drawing.
 All contractors must visit the site and be responsible for taking and checking dimensions.
 All construction information should be taken from figured dimensions only.
 Any discrepancies between drawings, specifications and site conditions must be brought to the attention of the supervising officer.
 This drawing & the works depicted are the copyright of JTP.
 This drawing is prepared for the specific project stage in the Drawing Status section below and it is not intended to be used for any other purpose. Whilst all reasonable efforts are used to ensure drawings are accurate, JTP accept no liability for any reliance placed on, or use made of, this plan by anyone for purposes other than those stated in the Drawing Status below.

Key

- Hybrid Application Boundary
- Existing Buildings
- Existing Building To Be Demolished

Notes
 Refer to drawing:
 02022-JTP-ES-03 - Demolition Plan - P1 for



Existing Building To Be Demolished Aerial



Existing Building To Be Demolished Photograph



Existing Building To Be Demolished Photograph



Existing Building To Be Demolished Photograph

P1	27.06.22	Planning Submission	BM	IF
Rev	Date	Description	Drawn	Chkd
Drawing Status For Planning				




Project
Carrow Works, Nowich


Drawing Title
**Demolition Block Plan
 Building 202**

Scale @A2 As indicated Job Ref 02022
 Drawing No. DE-05 Revision: P1
 Scale Bar

Sheet Code
 02022-JTP-DE-05 - Building 202 - P1

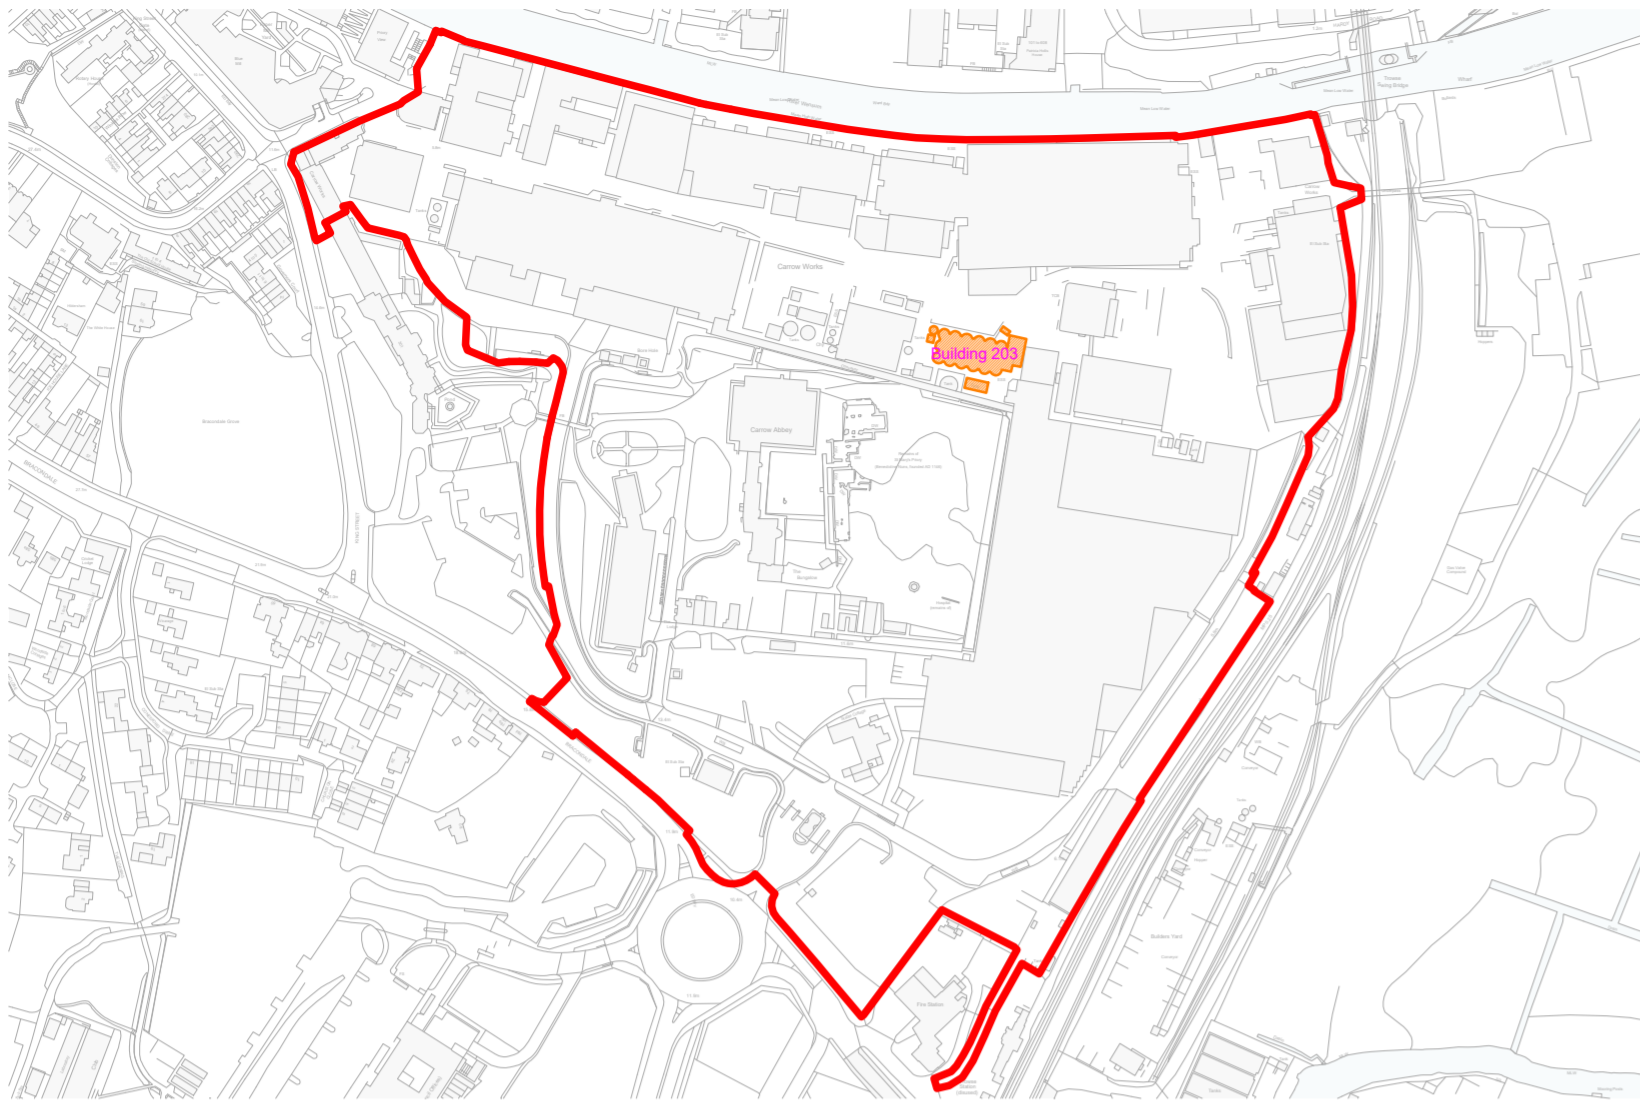

1:4000 - Existing Building Demolition Site Plan

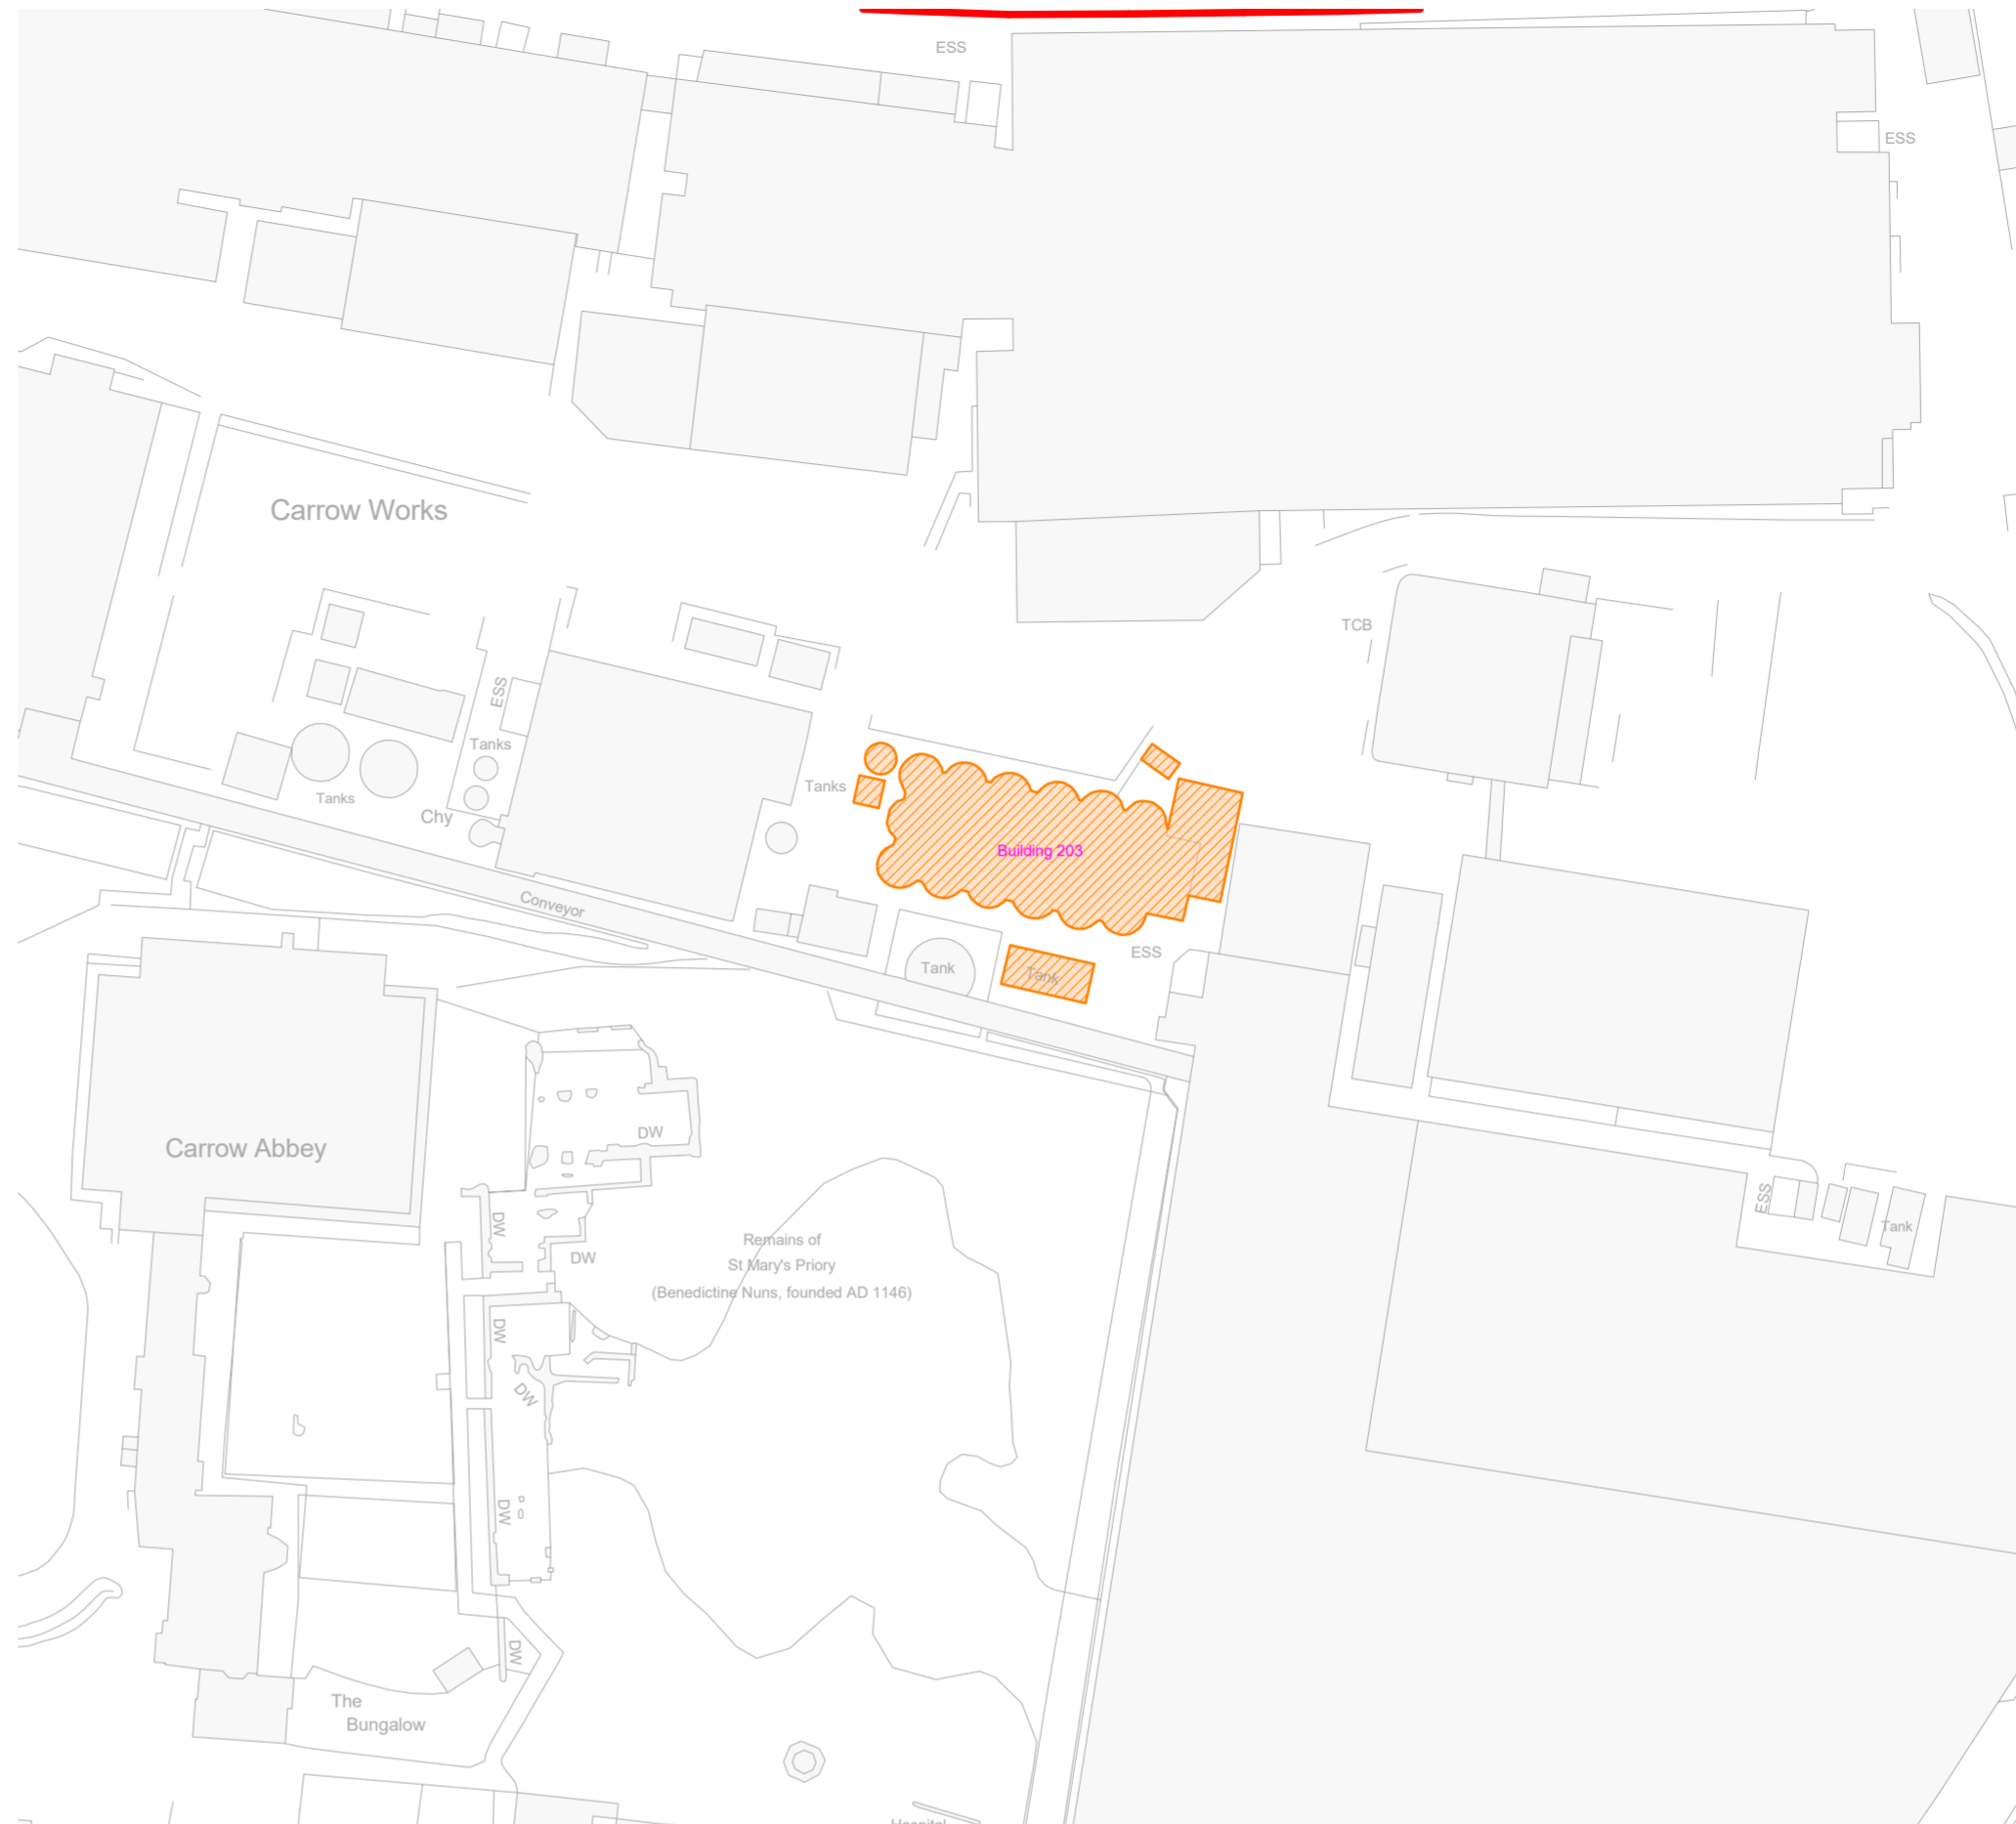

1:1000 - Existing Building Demolition Block Plan

Notes
 Do not scale from this drawing.
 All contractors must visit the site and be responsible for taking and checking dimensions.
 All construction information should be taken from figured dimensions only.
 Any discrepancies between drawings, specifications and site conditions must be brought to the attention of the supervising officer.
 This drawing & the works depicted are the copyright of JTP.
 This drawing is prepared for the specific project stage in the Drawing Status section below and it is not intended to be used for any other purpose. Whilst all reasonable efforts are used to ensure drawings are accurate, JTP accept no liability for any reliance placed on, or use made of, this plan by anyone for purposes other than those stated in the Drawing Status below.

Key

- Hybrid Application Boundary
- Existing Buildings
- Existing Building To Be Demolished

Notes
 Refer to drawing:
 02022-JTP-ES-03 - Demolition Plan - P1 for



Existing Building To Be Demolished Aerial



Existing Building To Be Demolished Photograph



Existing Building To Be Demolished Photograph



Existing Building To Be Demolished Photograph



Existing Building To Be Demolished Photograph

P1	27.06.22	Planning Submission.	BM	IF
Rev	Date	Description	Drawn	Chkd
Drawing Status For Planning				




Project
Carrow Works, Nowich

Drawing Title
**Demolition Block Plan
 Building 203**

Scale @A2 As indicated Job Ref 02022
 Drawing No. DE-06 Revision: P1
 Scale Bar

Sheet Code
 02022-JTP-DE-06 - Building 203 - P1

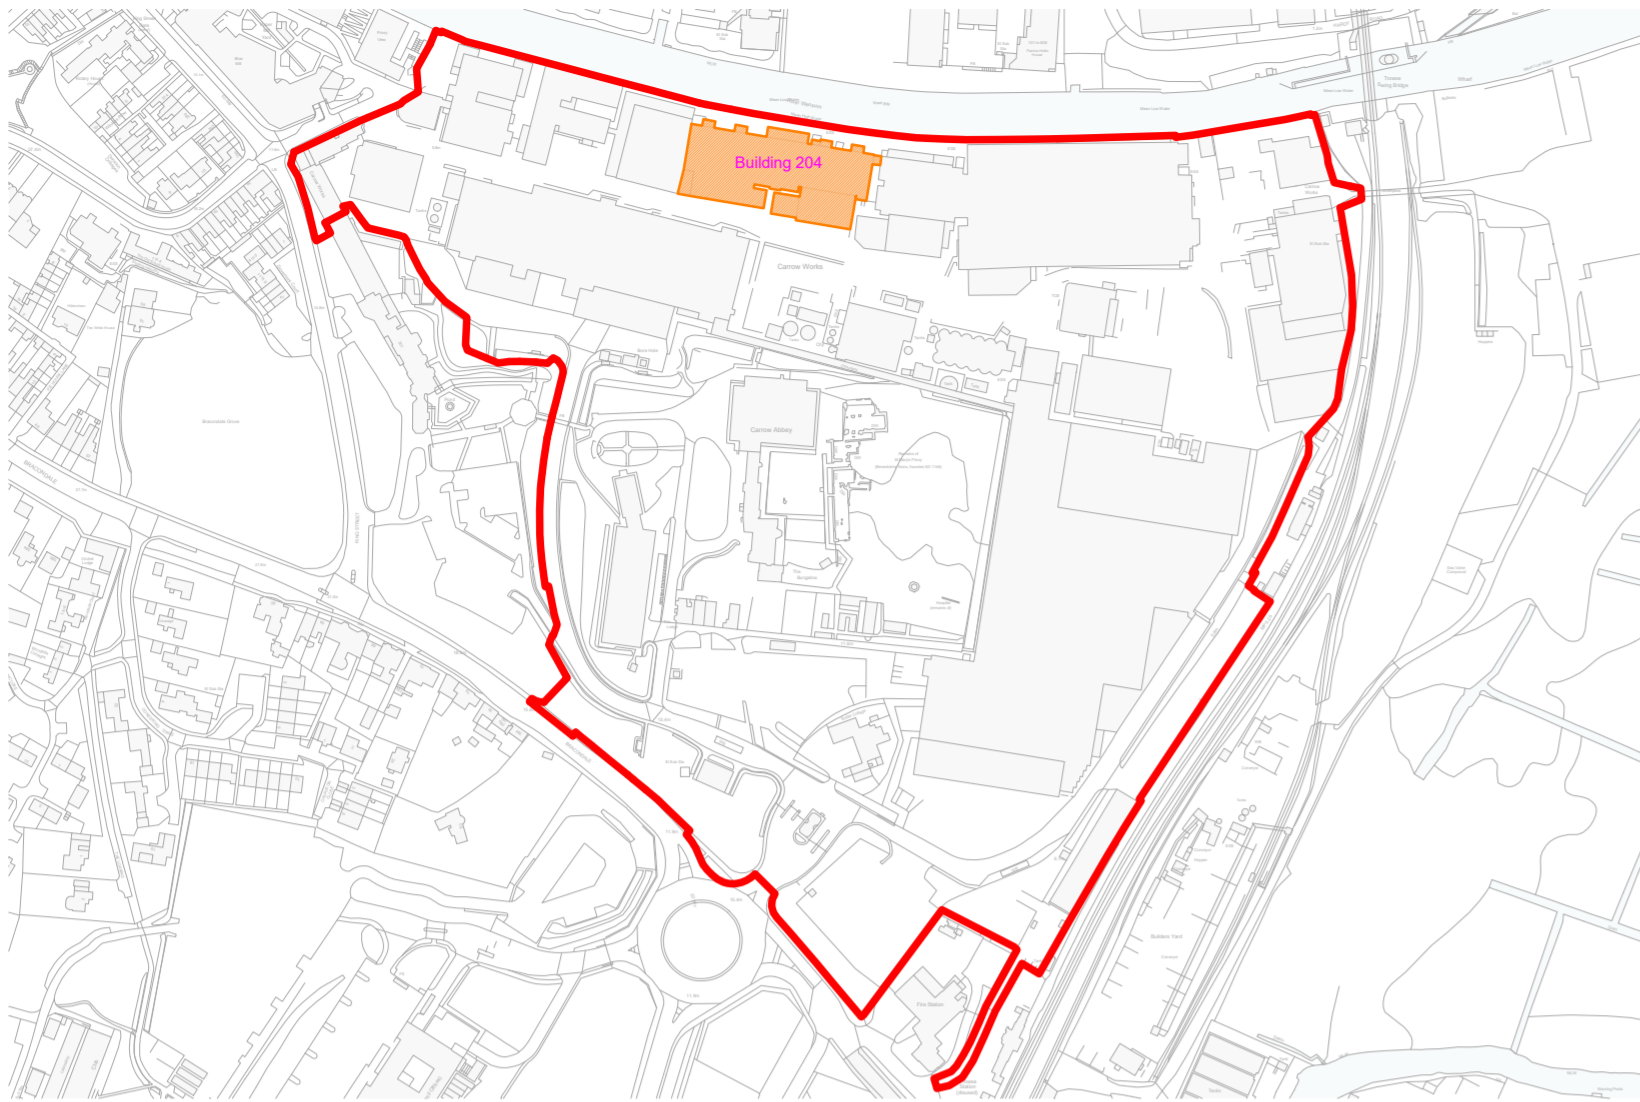


1:4000 - Existing Building Demolition Site Plan



Existing Building To Be Demolished Aerial



Existing Building To Be Demolished Photograph

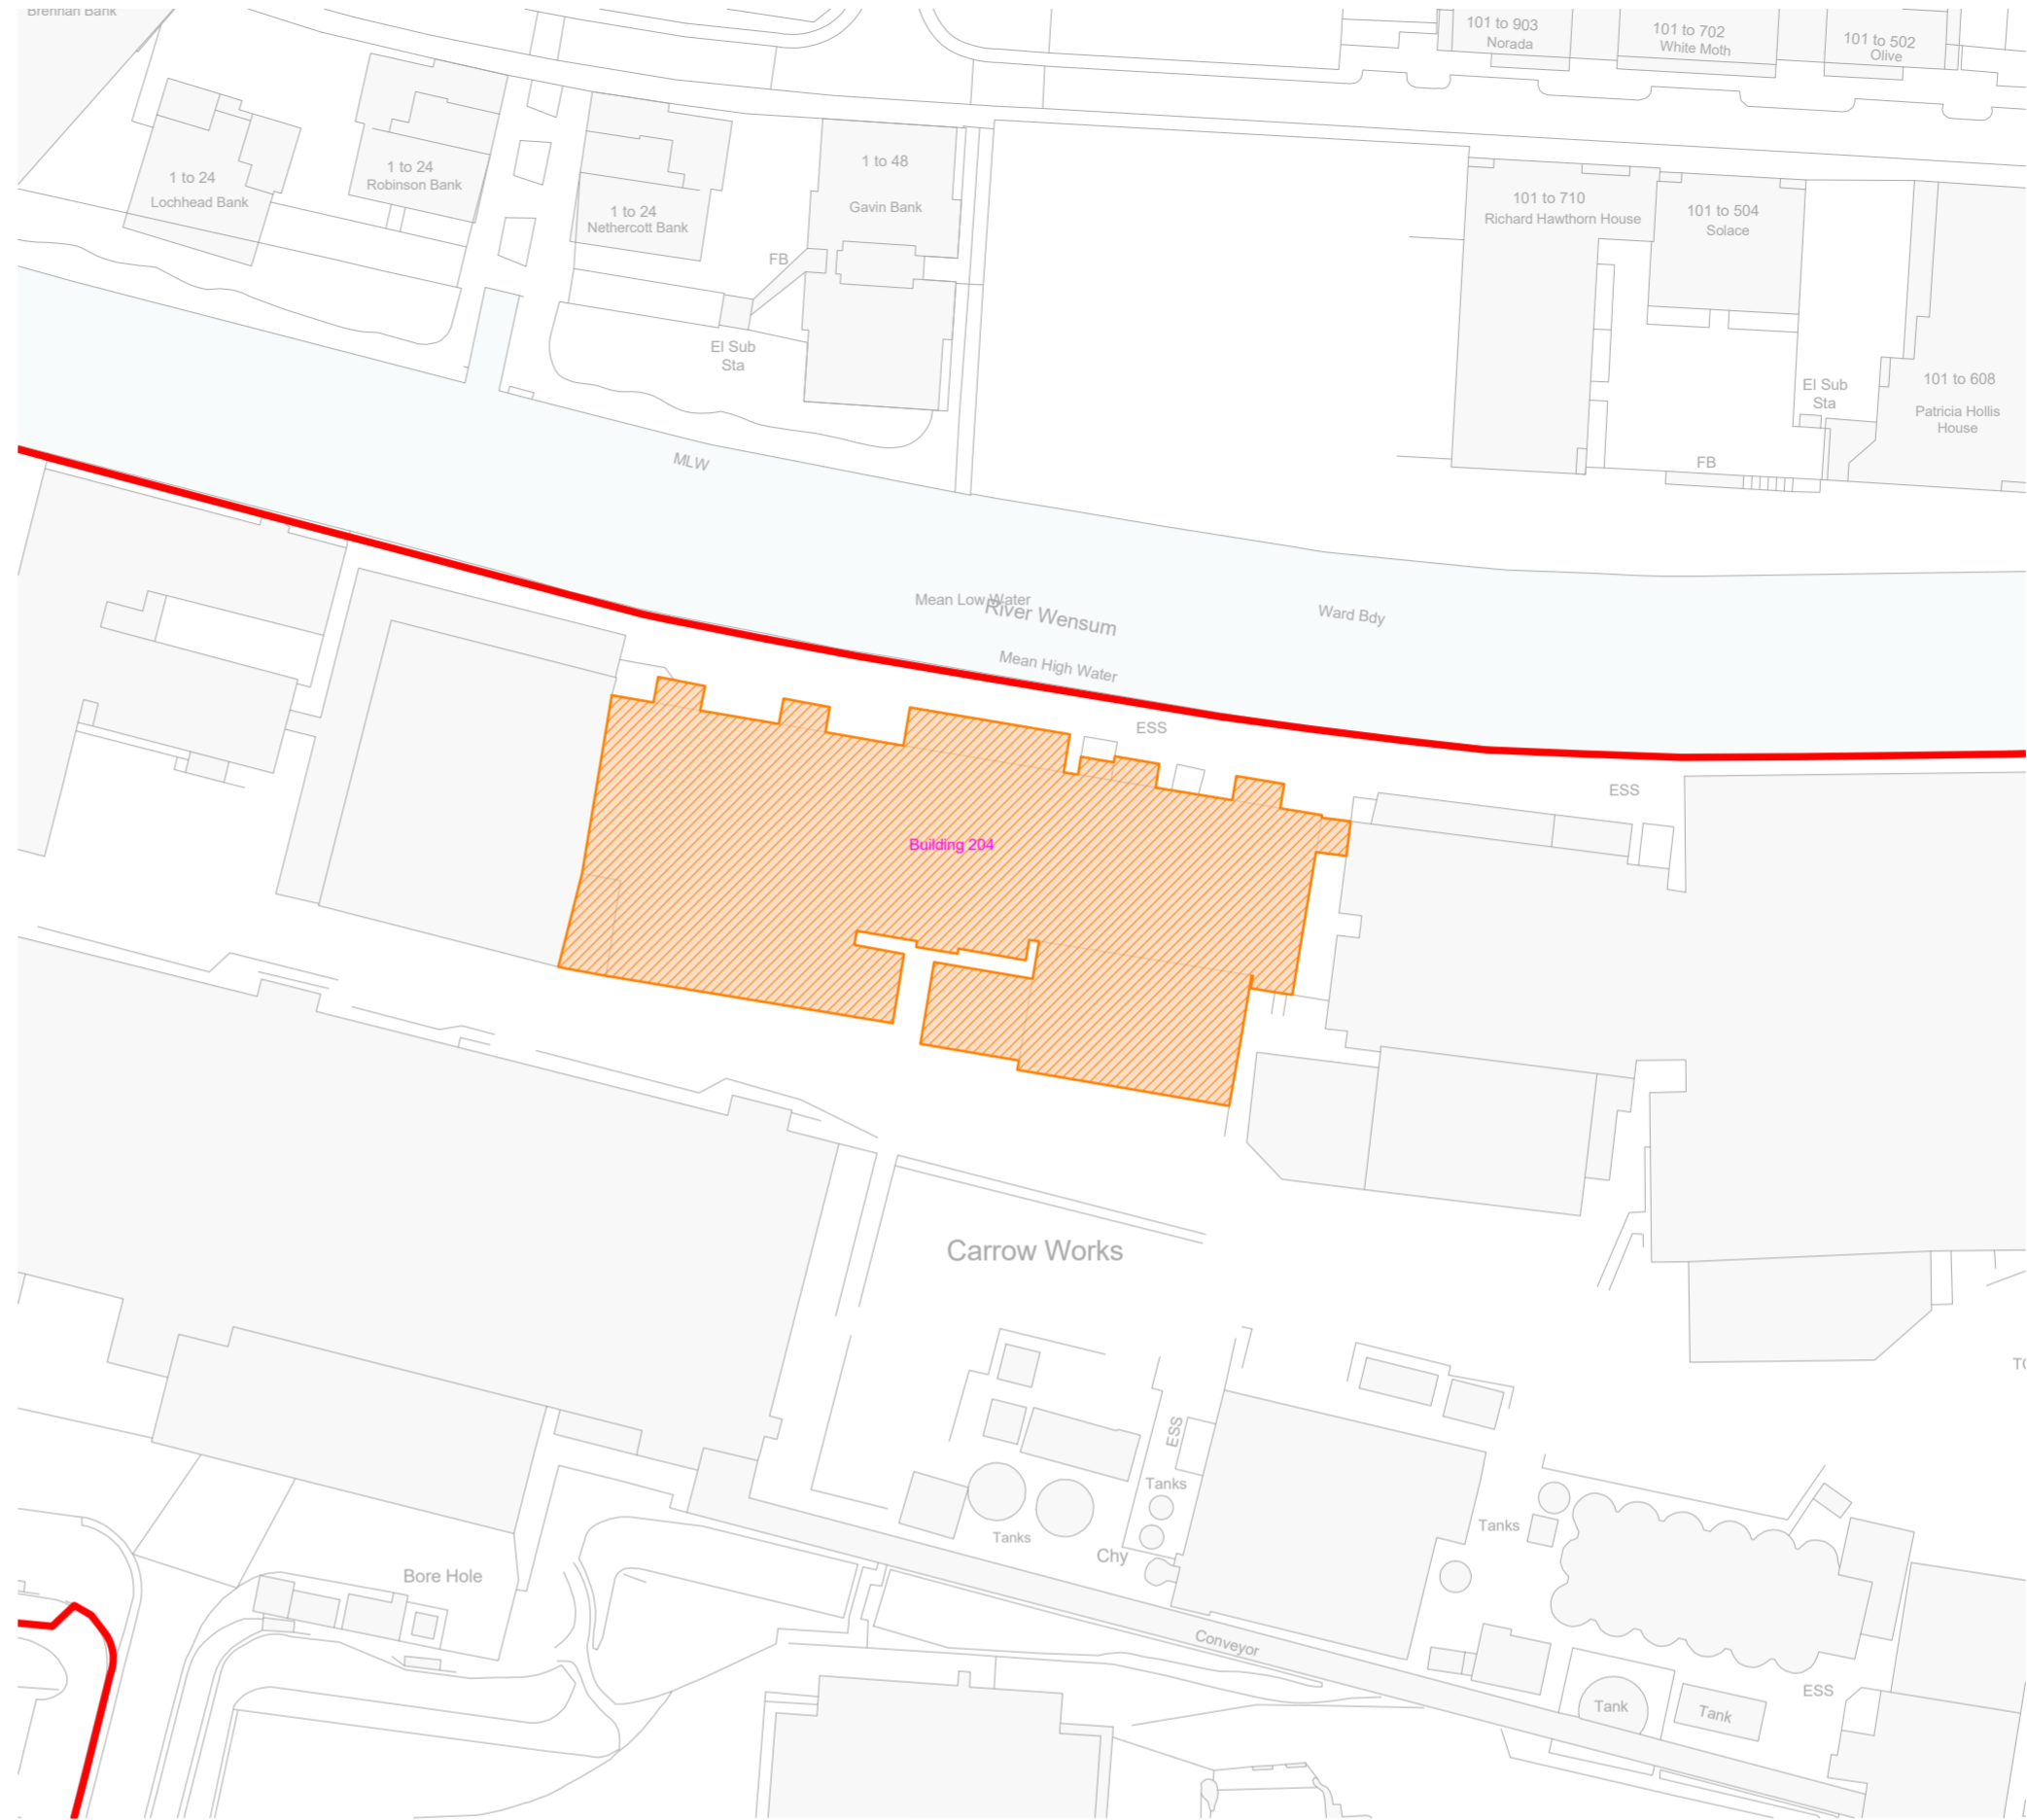

1:1000 - Existing Building Demolition Block Plan



Existing Building To Be Demolished Photograph

Notes
 Do not scale from this drawing.
 All contractors must visit the site and be responsible for taking and checking dimensions.
 All construction information should be taken from figured dimensions only.
 Any discrepancies between drawings, specifications and site conditions must be brought to the attention of the supervising officer.
 This drawing & the works depicted are the copyright of JTP.
 This drawing is prepared for the specific project stage in the Drawing Status section below and it is not intended to be used for any other purpose. Whilst all reasonable efforts are used to ensure drawings are accurate, JTP accept no liability for any reliance placed on, or use made of, this plan by anyone for purposes other than those stated in the Drawing Status below.

Key

- Hybrid Application Boundary
- Existing Buildings
- Existing Building To Be Demolished

Notes
 Refer to drawing:
 02022-JTP-ES-03 - Demolition Plan - P1 for

P1 27.06.22 Planning Submission. BM IF

Rev	Date	Description	Drawn	Chkd

Drawing Status
For Planning

Client



Project
Carrow Works, Nowich

Drawing Title
**Demolition Block Plan
 Building 204**


Scale @A2 As Indicated Job Ref 02022
 Drawing No. DE-07 Revision: P1



Sheet Code
 02022-JTP-DE-07 - Building 204 - P1




1:4000 - Existing Building Demolition Site Plan

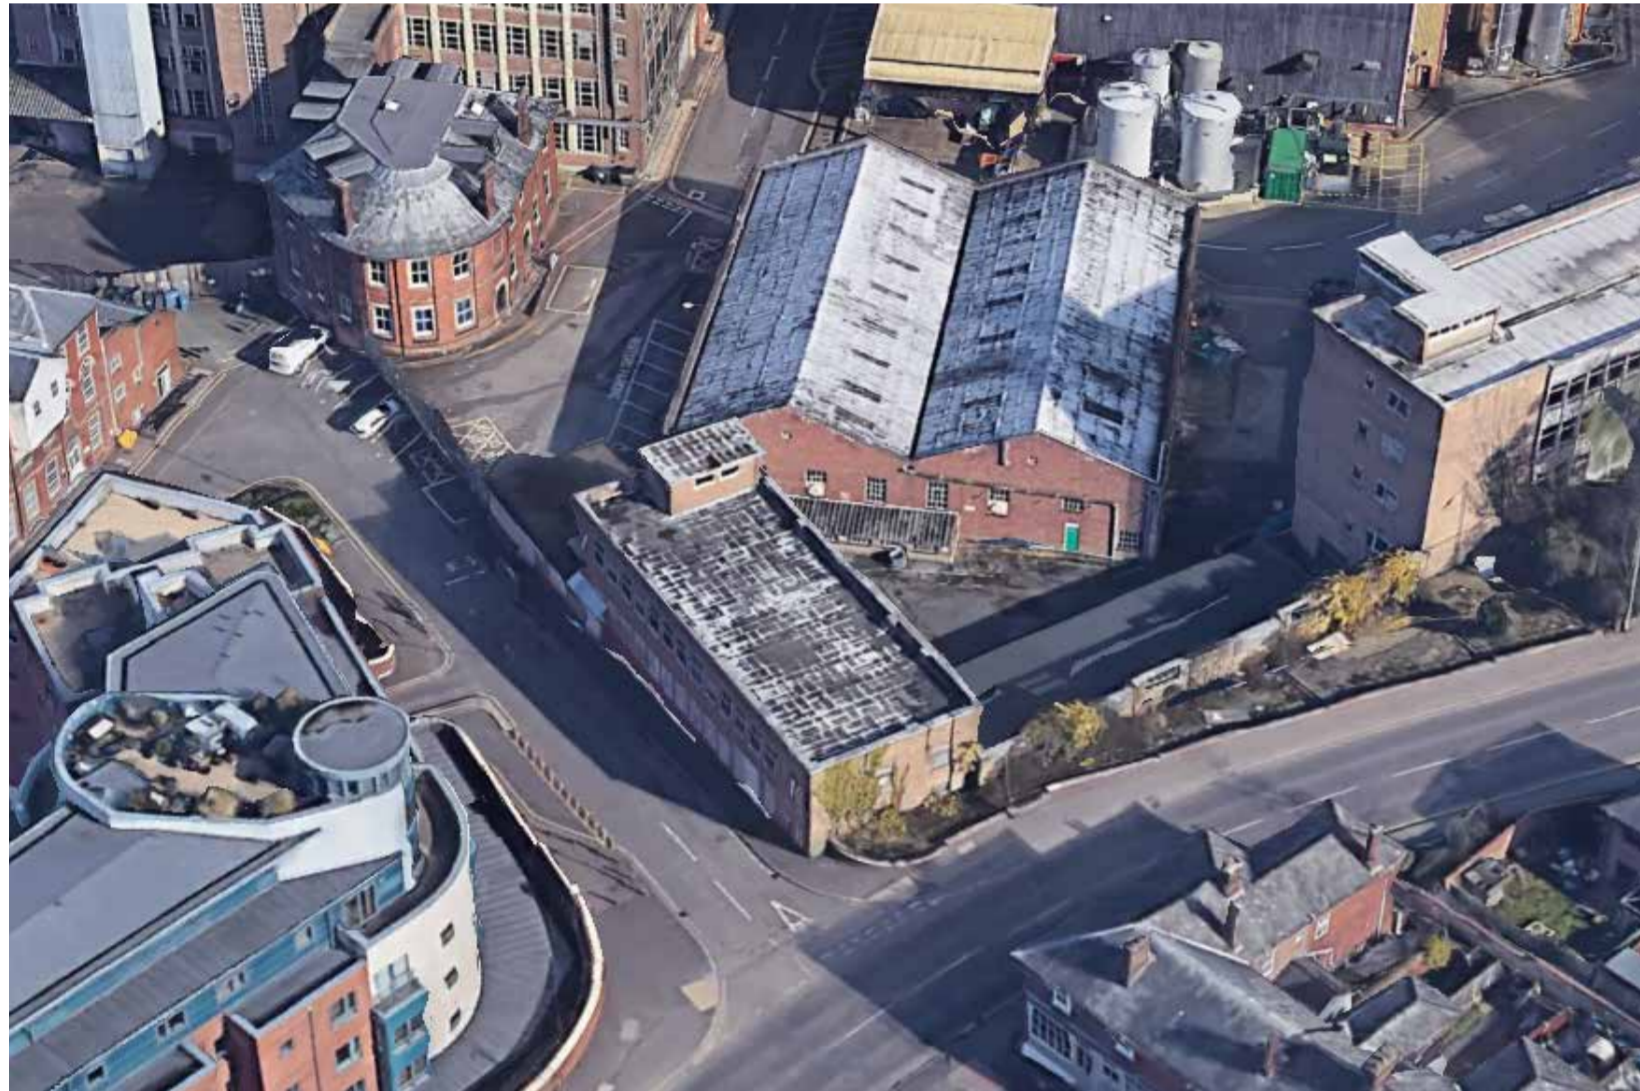

Existing Building To Be Demolished Aerial



Existing Building To Be Demolished Photograph

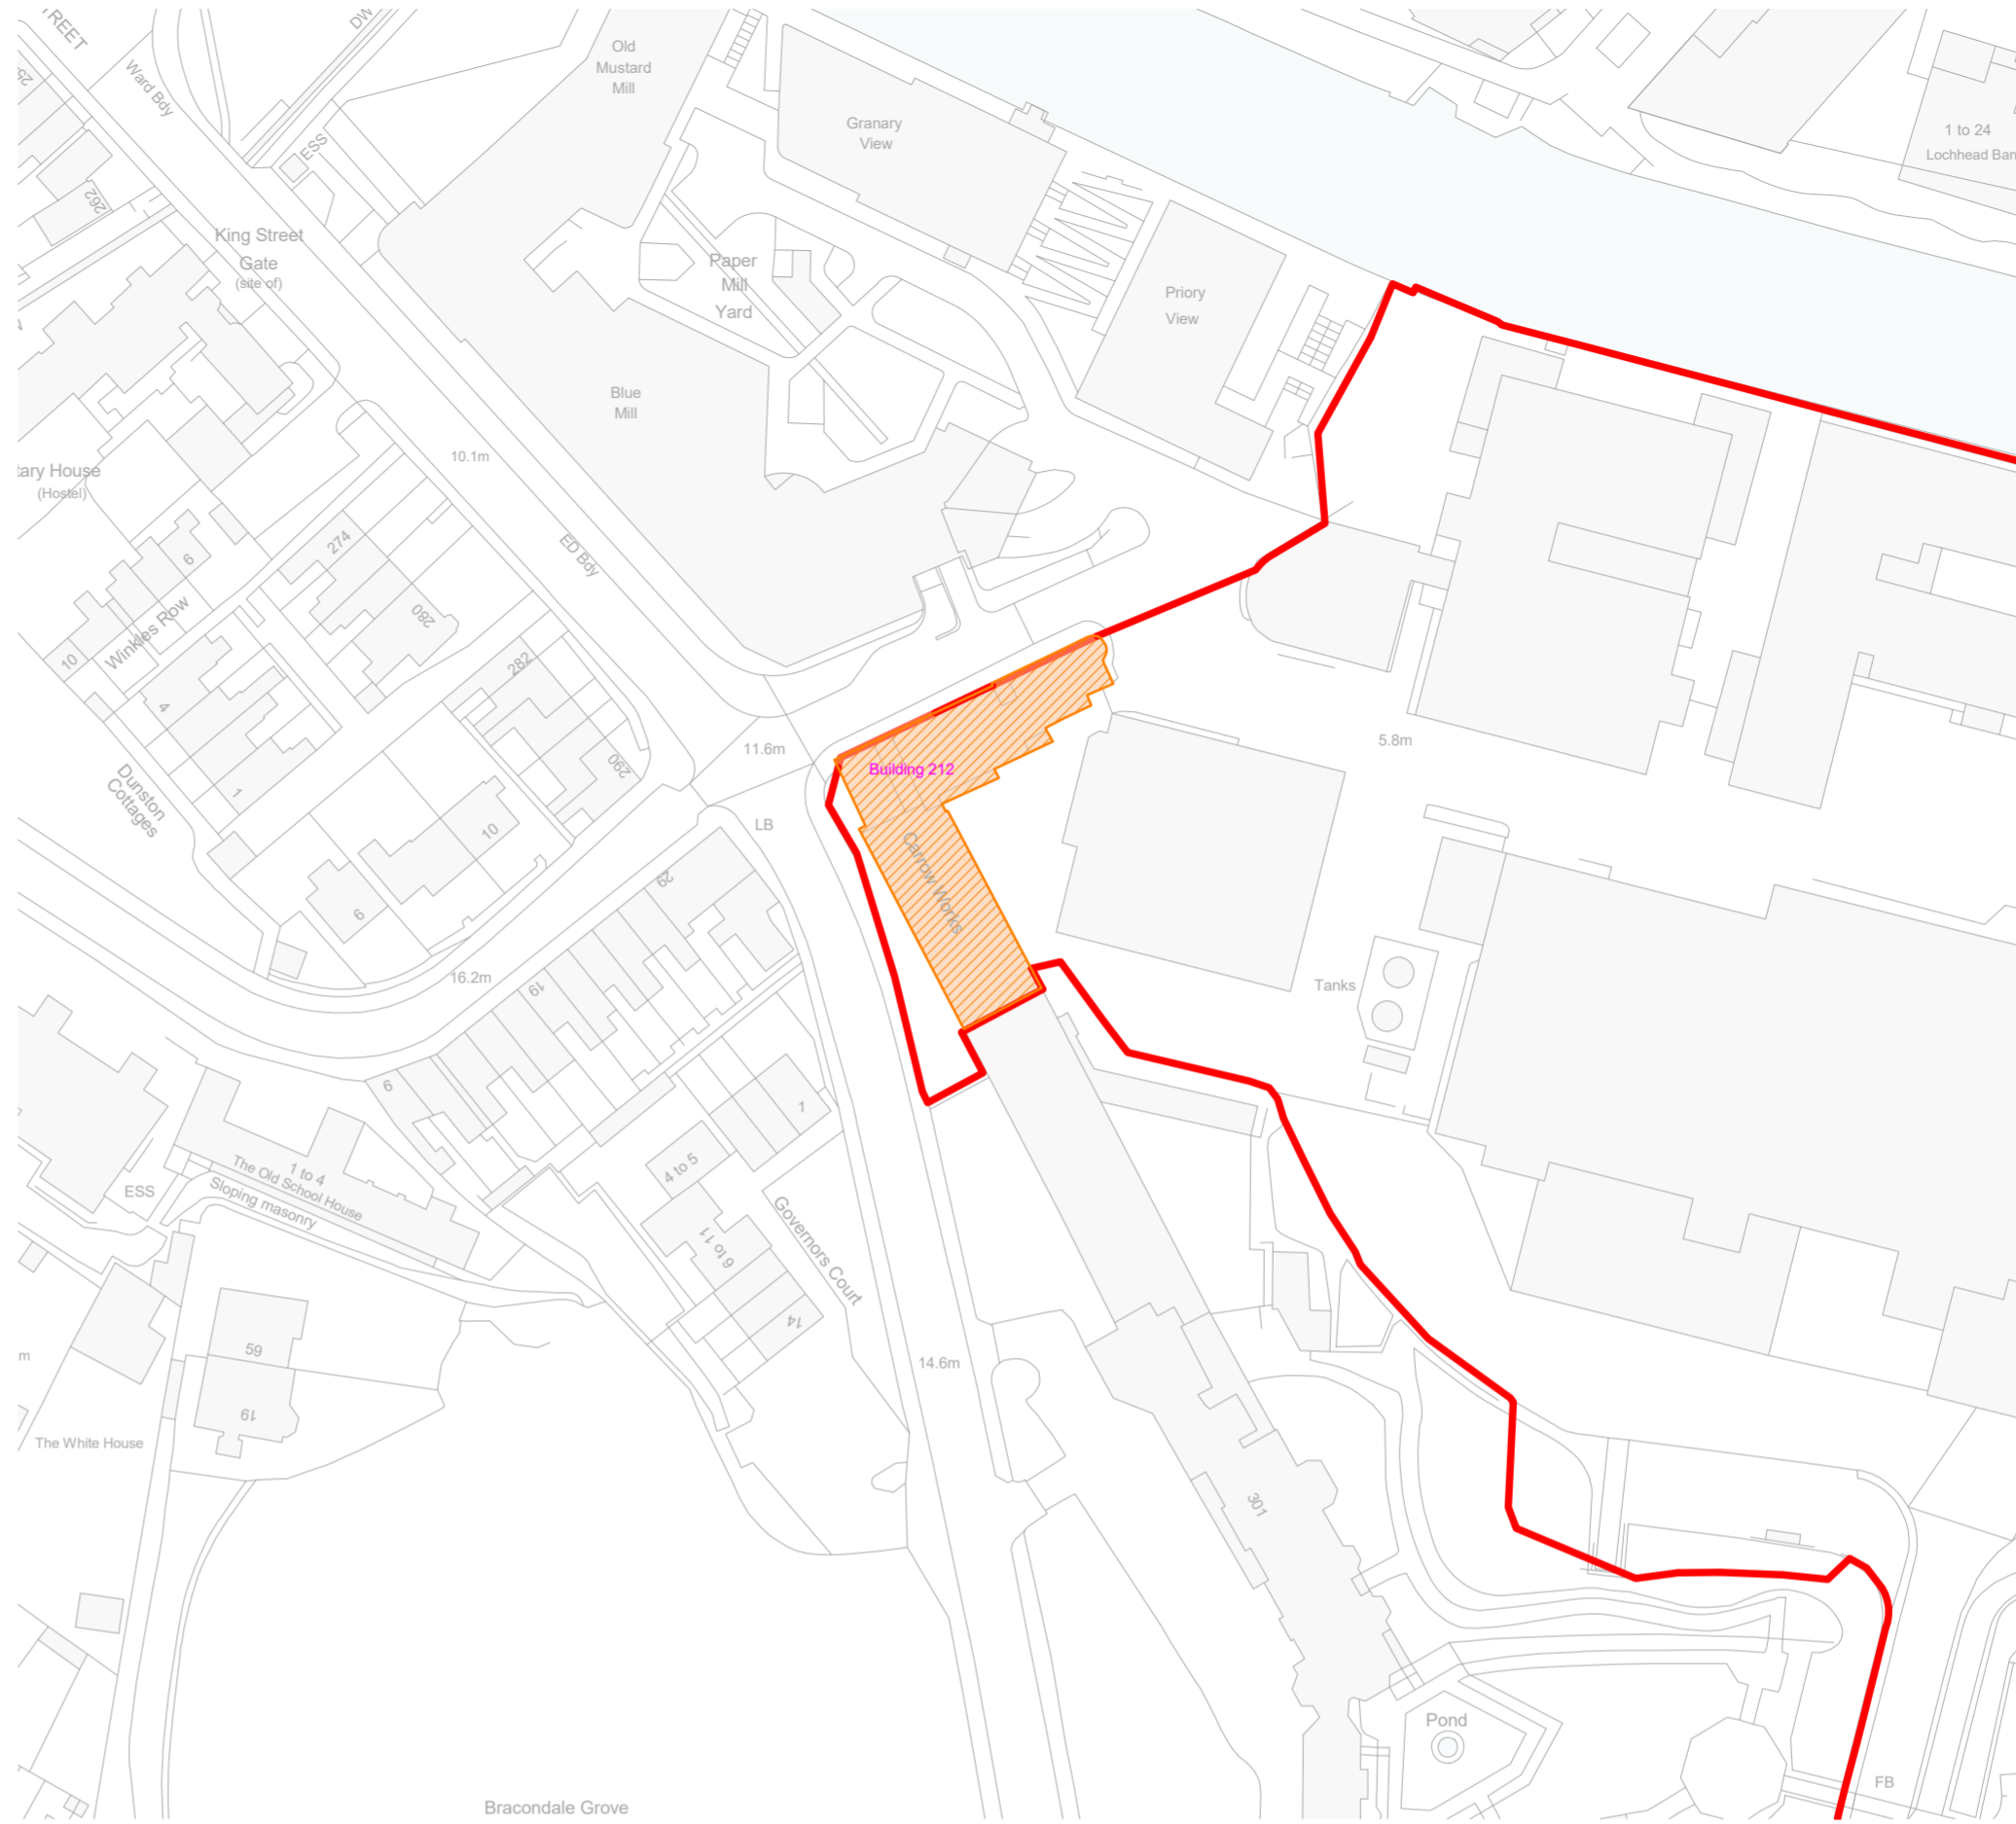

1:1000 - Existing Building Demolition Block Plan



Existing Building To Be Demolished Photograph

Notes
 Do not scale from this drawing.
 All contractors must visit the site and be responsible for taking and checking dimensions.
 All construction information should be taken from figured dimensions only.
 Any discrepancies between drawings, specifications and site conditions must be brought to the attention of the supervising officer.
 This drawing & the works depicted are the copyright of JTP.
 This drawing is prepared for the specific project stage in the Drawing Status section below and it is not intended to be used for any other purpose. Whilst all reasonable efforts are used to ensure drawings are accurate, JTP accept no liability for any reliance placed on, or use made of, this plan by anyone for purposes other than those stated in the Drawing Status below.

Key

- Hybrid Application Boundary
- Existing Buildings
- Existing Building To Be Demolished

Notes
 Refer to drawing:
 02022-JTP-ES-03 - Demolition Plan - P1 for

P1	27.06.22	Planning Submission	BM	IF
Rev	Date	Description	Drawn	Chkd
Drawing Status For Planning				




Project
Carrow Works, Nowich

Drawing Title
**Demolition Block Plan
 Building 212**

Scale @A2 As indicated Job Ref 02022
 Drawing No. DE-08 Revision: P1
 Scale Bar

Sheet Code
 02022-JTP-DE-08 - Building 212 - P1

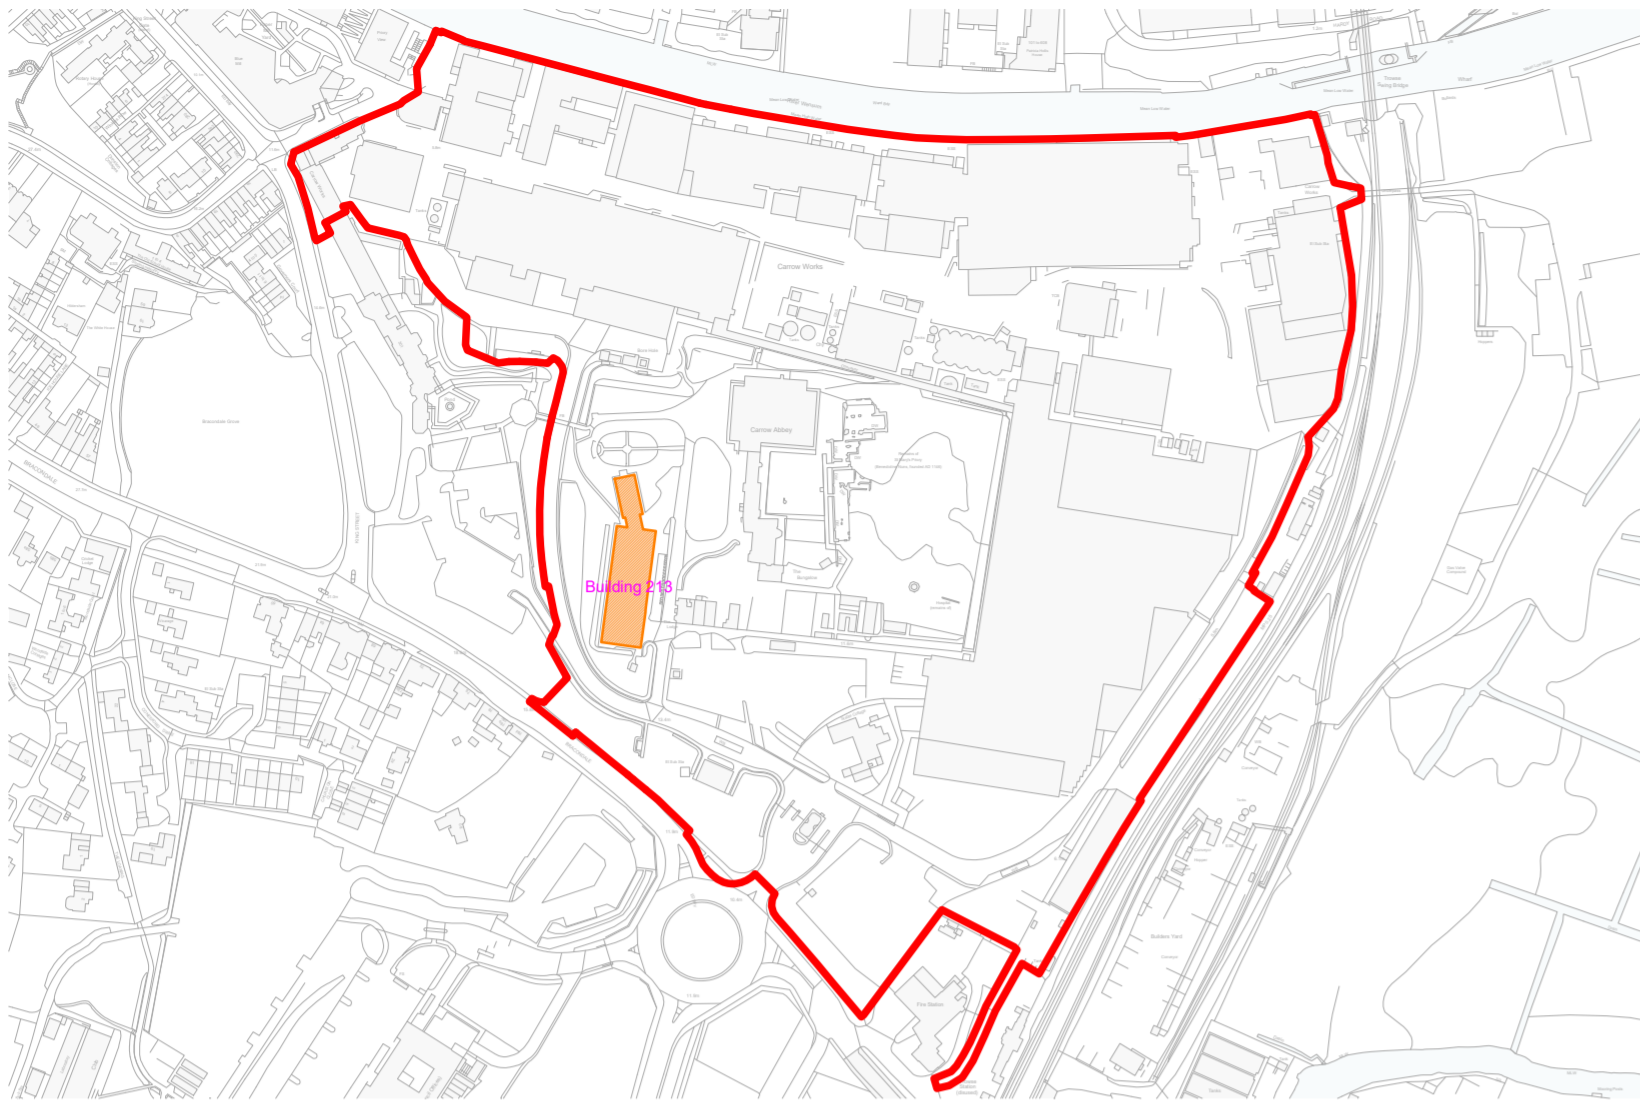

1:4000 - Existing Building Demolition Site Plan




Existing Building To Be Demolished Aerial



Existing Building To Be Demolished Photograph



Existing Building To Be Demolished Photograph

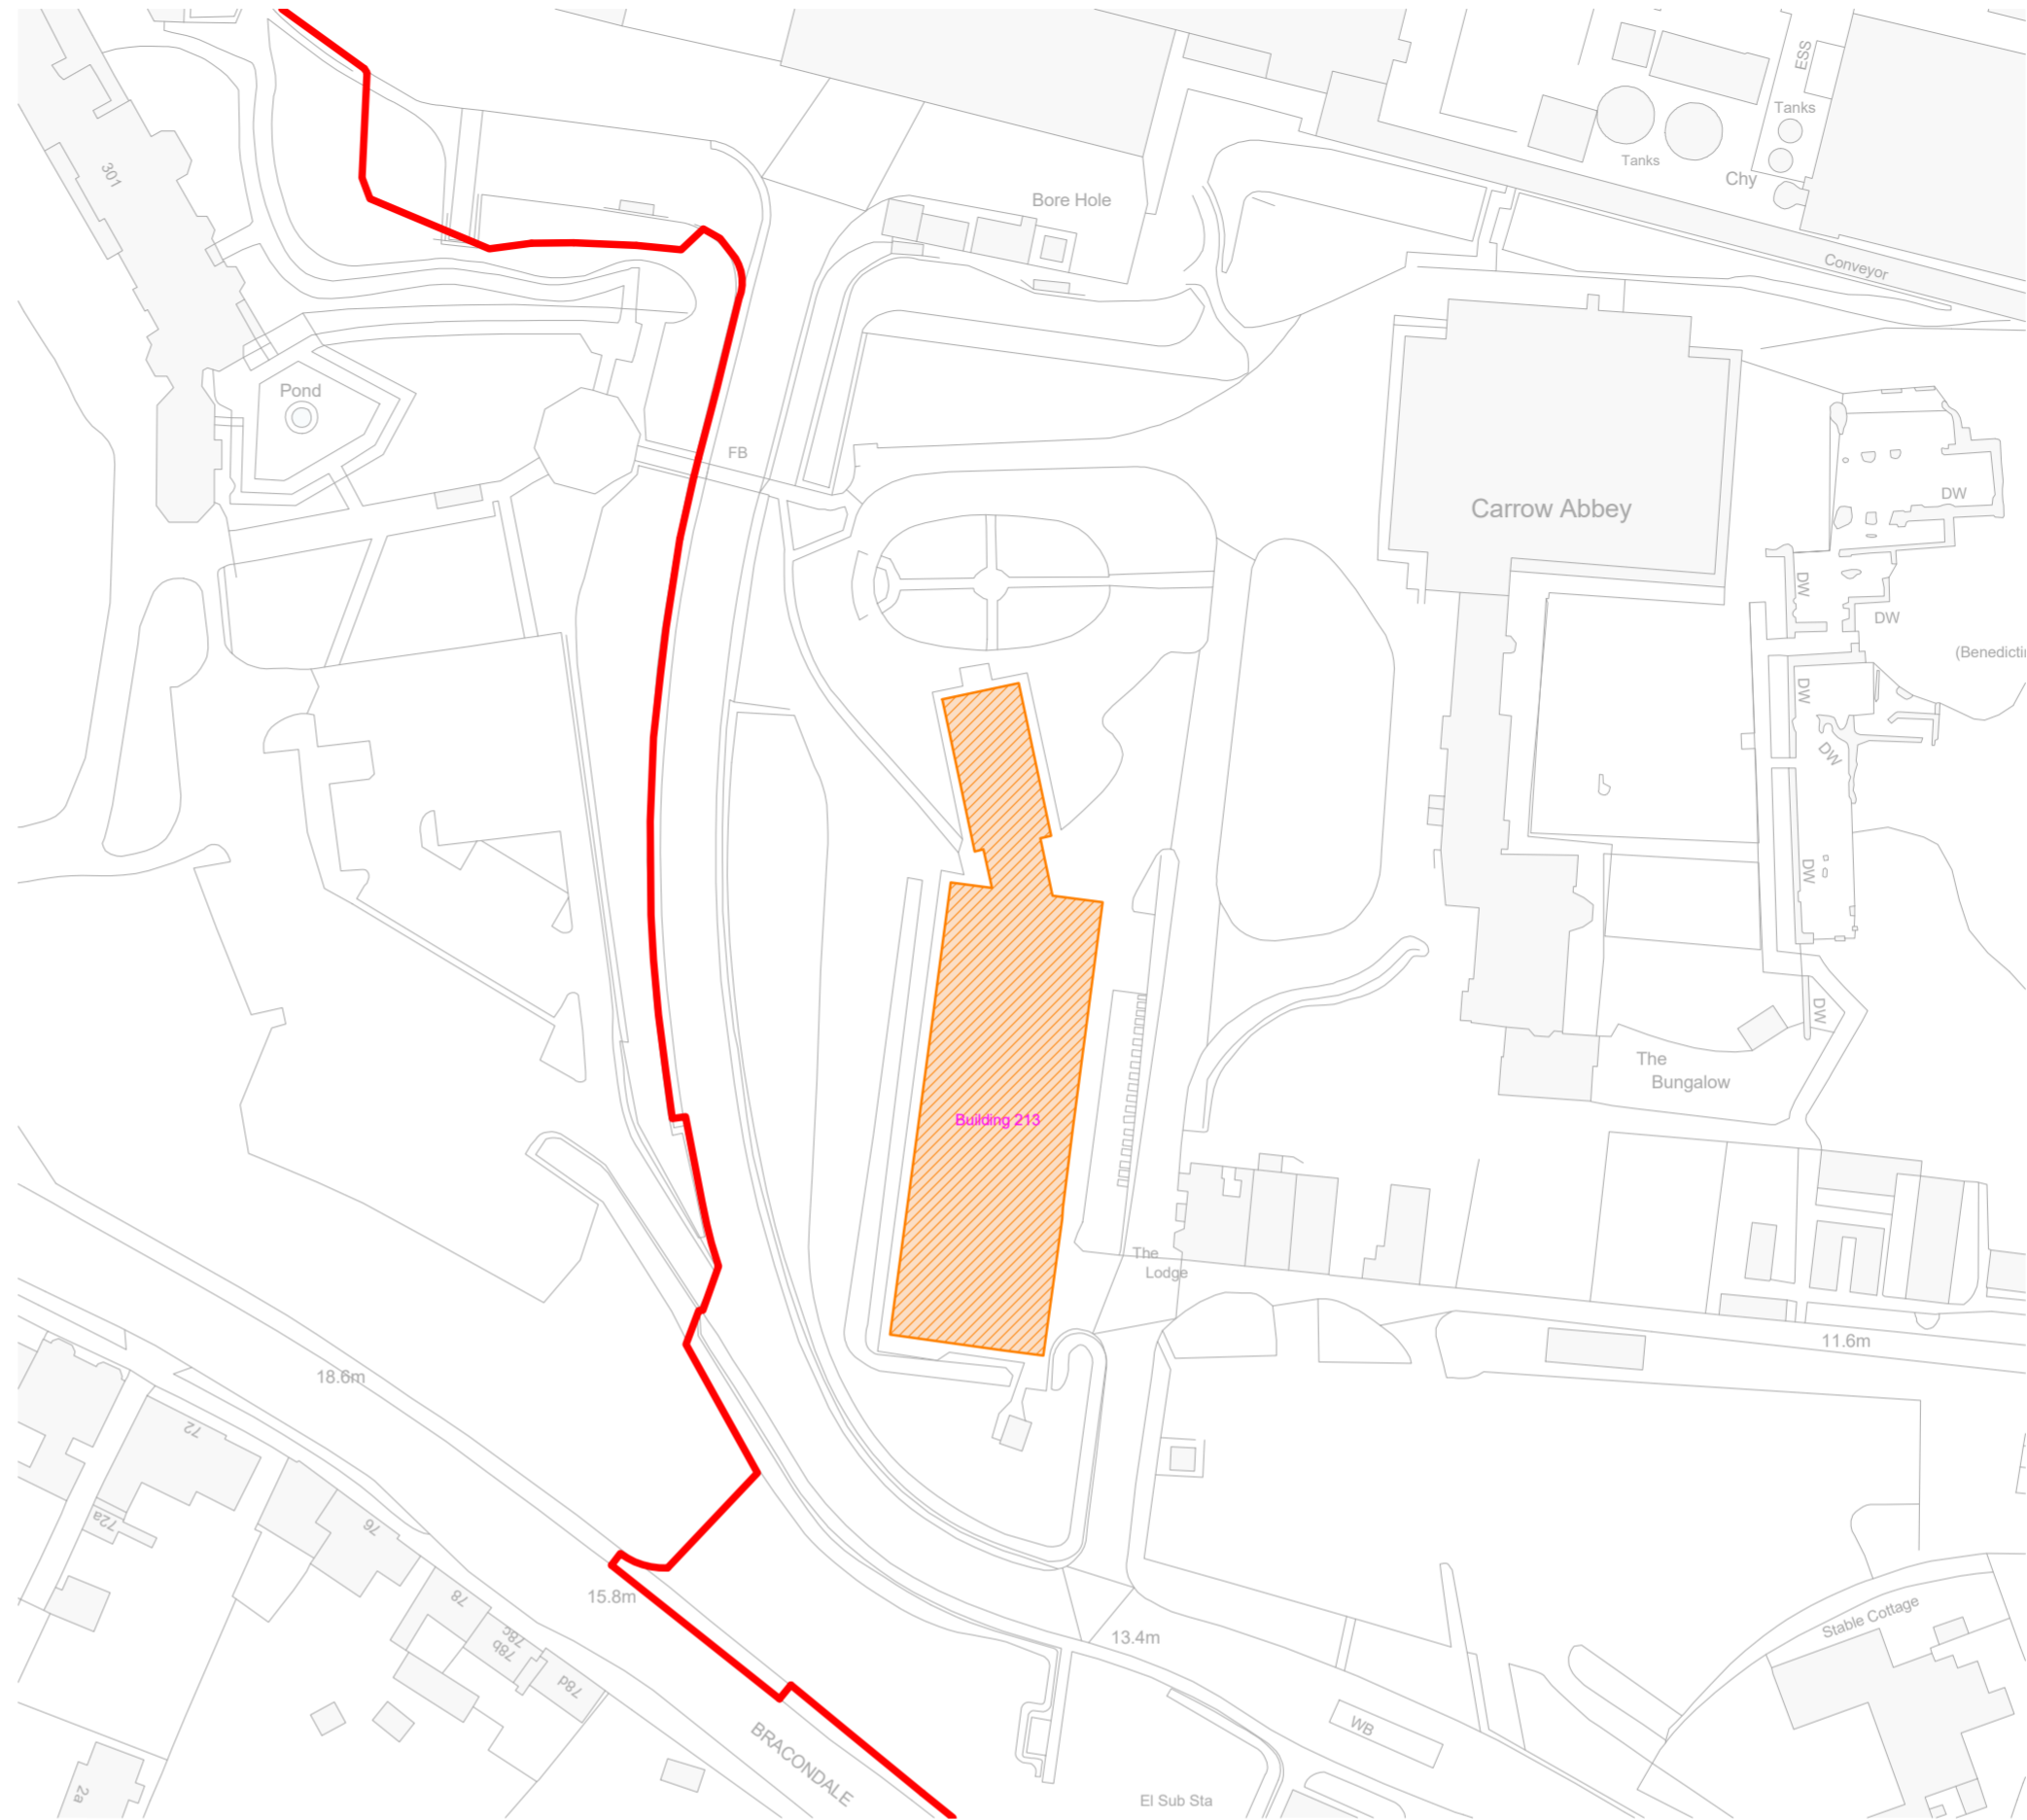

1:1000 - Existing Building Demolition Block Plan



Existing Building To Be Demolished Photograph



Existing Building To Be Demolished Photograph

Notes
 Do not scale from this drawing.
 All contractors must visit the site and be responsible for taking and checking dimensions.
 All construction information should be taken from figured dimensions only.
 Any discrepancies between drawings, specifications and site conditions must be brought to the attention of the supervising officer.
 This drawing & the works depicted are the copyright of JTP.
 This drawing is prepared for the specific project stage in the Drawing Status section below and it is not intended to be used for any other purpose. Whilst all reasonable efforts are used to ensure drawings are accurate, JTP accept no liability for any reliance placed on, or use made of, this plan by anyone for purposes other than those stated in the Drawing Status below.

Key

- Hybrid Application Boundary
- Existing Buildings
- Existing Building To Be Demolished

Notes
 Refer to drawing:
 02022-JTP-ES-03 - Demolition Plan - P1 for

P1	27.06.22	Planning Submission	BM	IF
Rev	Date	Description	Drawn	Chkd
Drawing Status For Planning				




Project
Carrow Works, Nowich

Drawing Title
**Demolition Block Plan
 Building 213**

Scale @A2 As indicated Job Ref 02022
 Drawing No. DE-09 Revision: P1
 Scale Bar

Sheet Code
 02022-JTP-DE-09 - Building 213 - P1

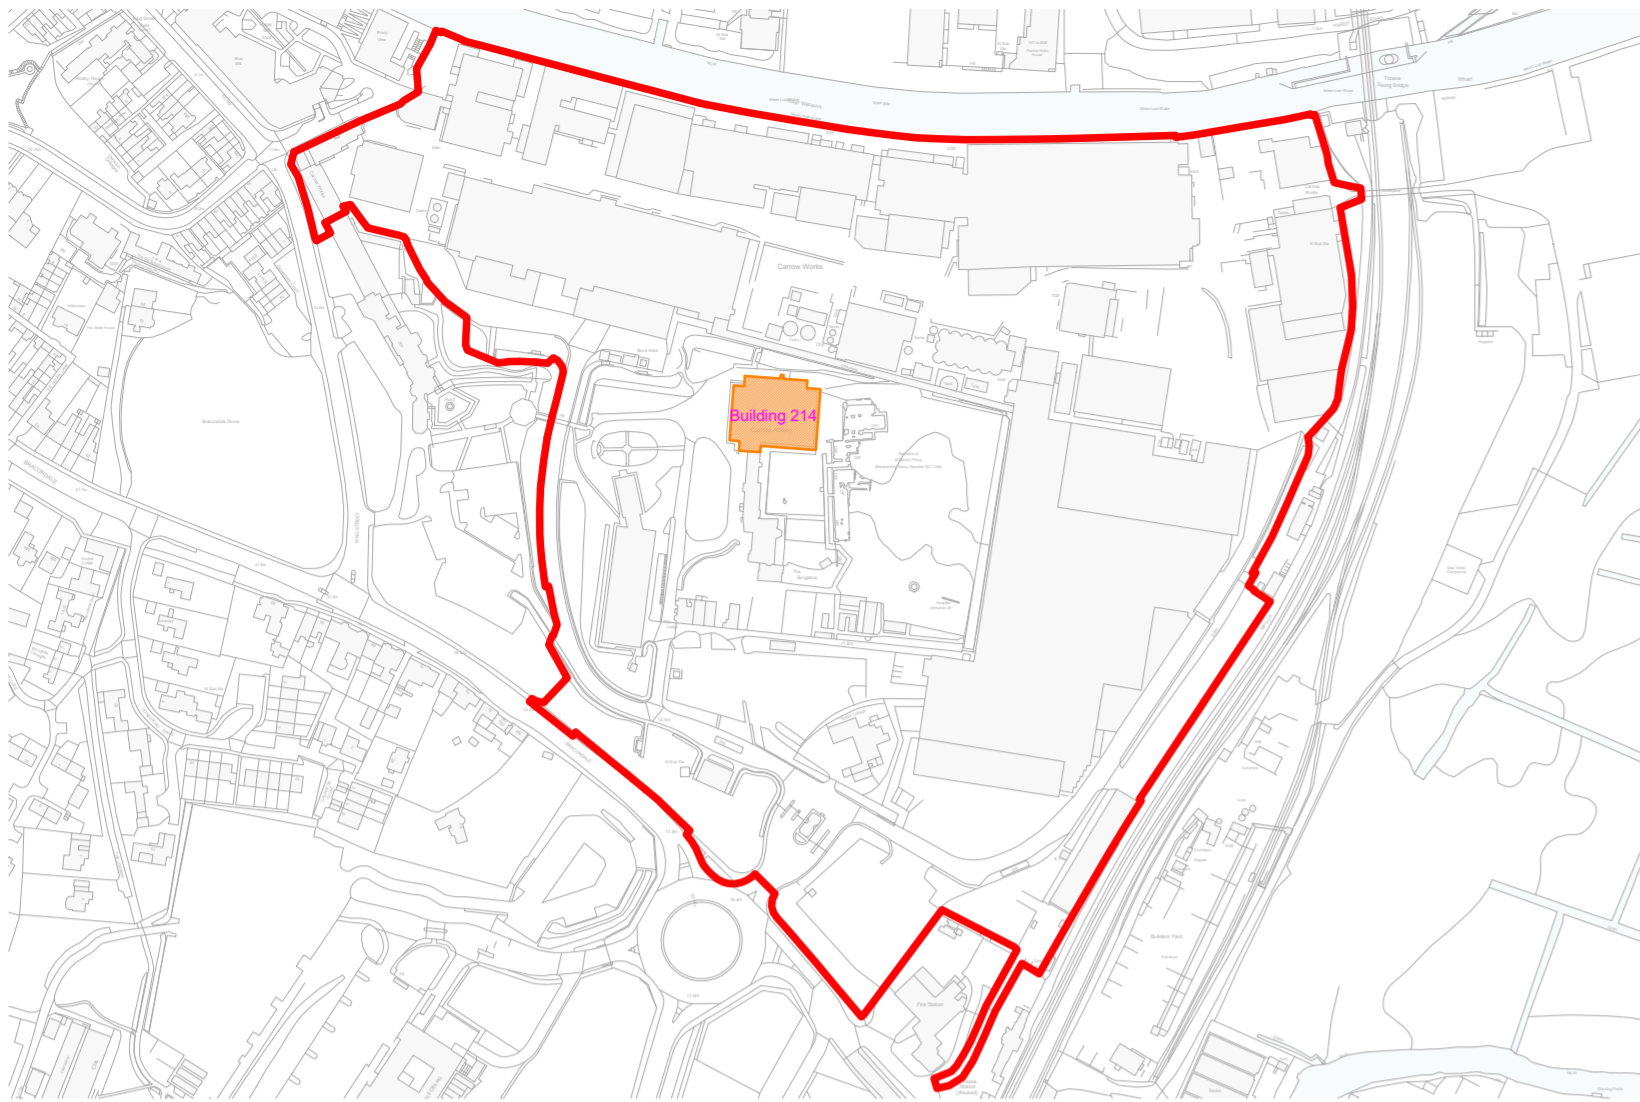


1:4000 - Existing Building Demolition Site Plan



Existing Building To Be Demolished Aerial



Existing Building To Be Demolished Photograph

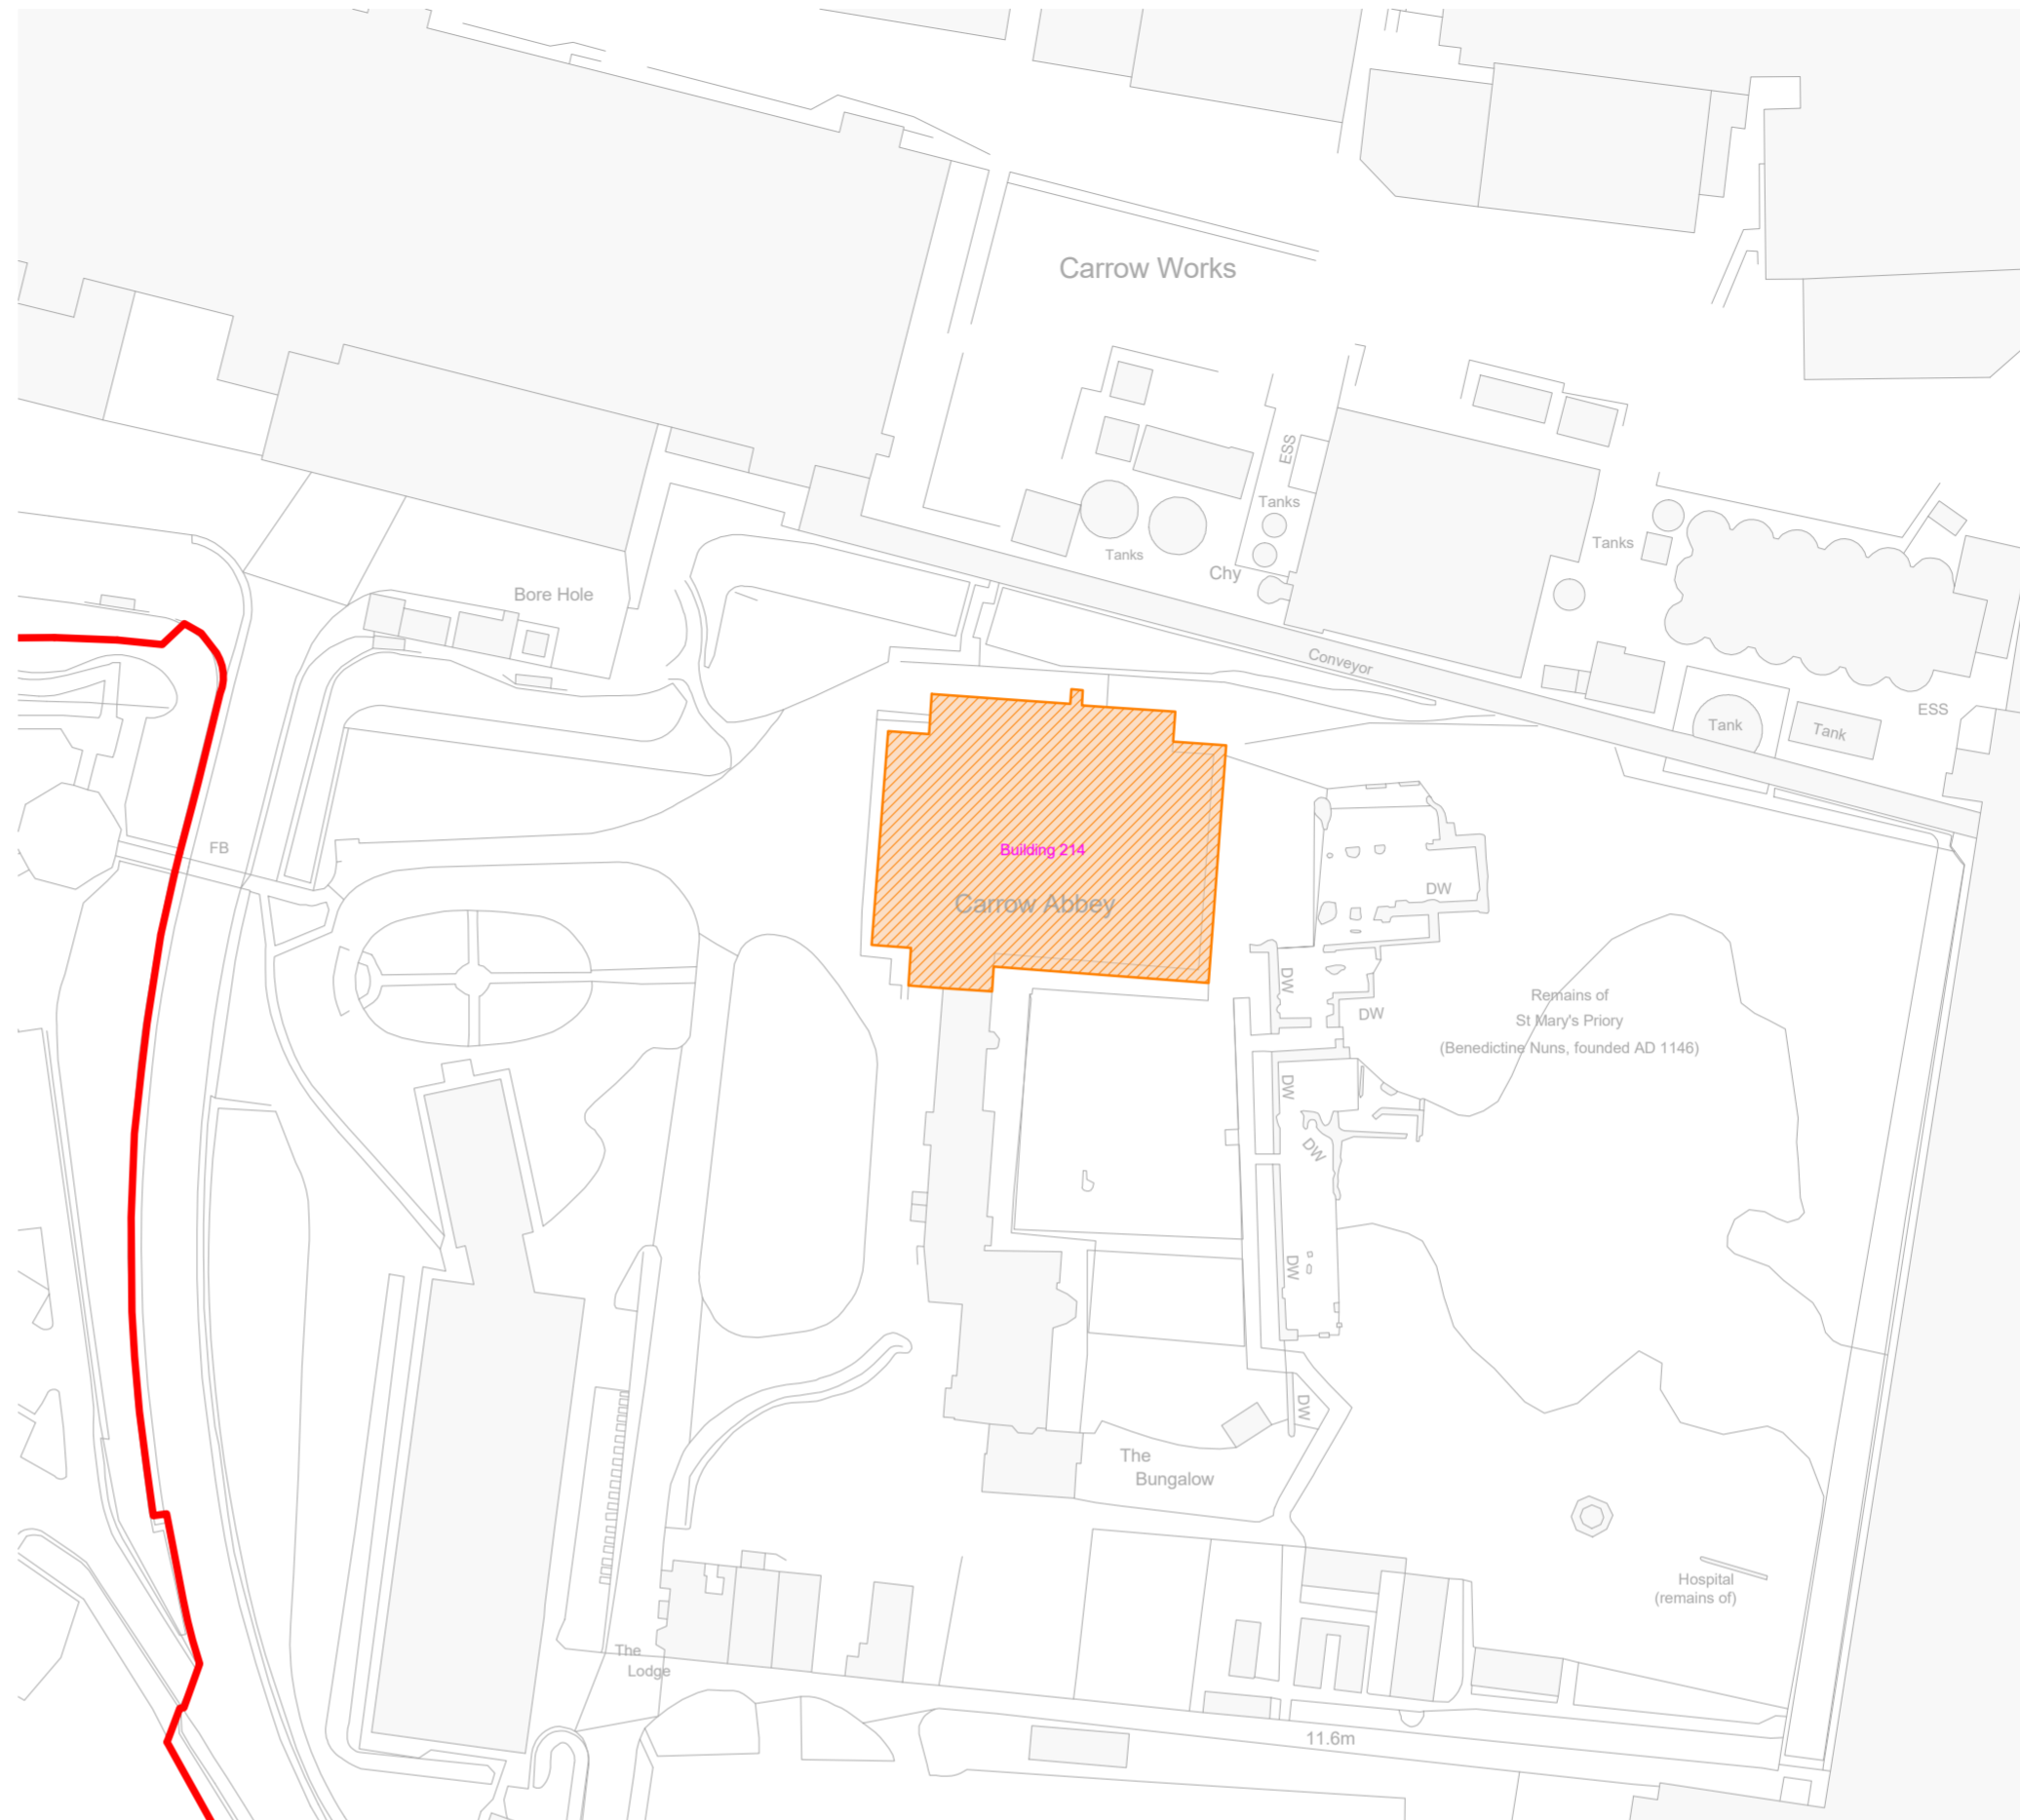

1:1000 - Existing Building Demolition Block Plan



Existing Building To Be Demolished Photograph

Existing Building To Be Demolished Photograph

Notes
 Do not scale from this drawing.
 All contractors must visit the site and be responsible for taking and checking dimensions.
 All construction information should be taken from figured dimensions only.
 Any discrepancies between drawings, specifications and site conditions must be brought to the attention of the supervising officer.
 This drawing & the works depicted are the copyright of JTP.
 This drawing is prepared for the specific project stage in the Drawing Status section below and it is not intended to be used for any other purpose. Whilst all reasonable efforts are used to ensure drawings are accurate, JTP accept no liability for any reliance placed on, or use made of, this plan by anyone for purposes other than those stated in the Drawing Status below.

Key

- Hybrid Application Boundary
- Existing Buildings
- Existing Building To Be Demolished

Notes
 Refer to drawing:
 02022-JTP-ES-03 - Demolition Plan - P1 for

P1	27.06.22	Planning Submission.	BM	IF
----	----------	----------------------	----	----

Rev	Date	Description	Drawn	Chkd

Drawing Status
For Planning

Client




JTP Studios, Unit 5
 The Rum Warehouse
 Pennington Street
 London, E1W 2AP
 +44 (0) 20 7017 1780
 www.jtp.co.uk

Project
Carrow Works, Nowich

Drawing Title
**Demolition Block Plan
 Building 214**

Scale @A2	As indicated	Job Ref	02022
Drawing No.	DE-10	Revision.	P1
Scale Bar			

Sheet Code
 02022-JTP-DE-10 - Building 214 - P1

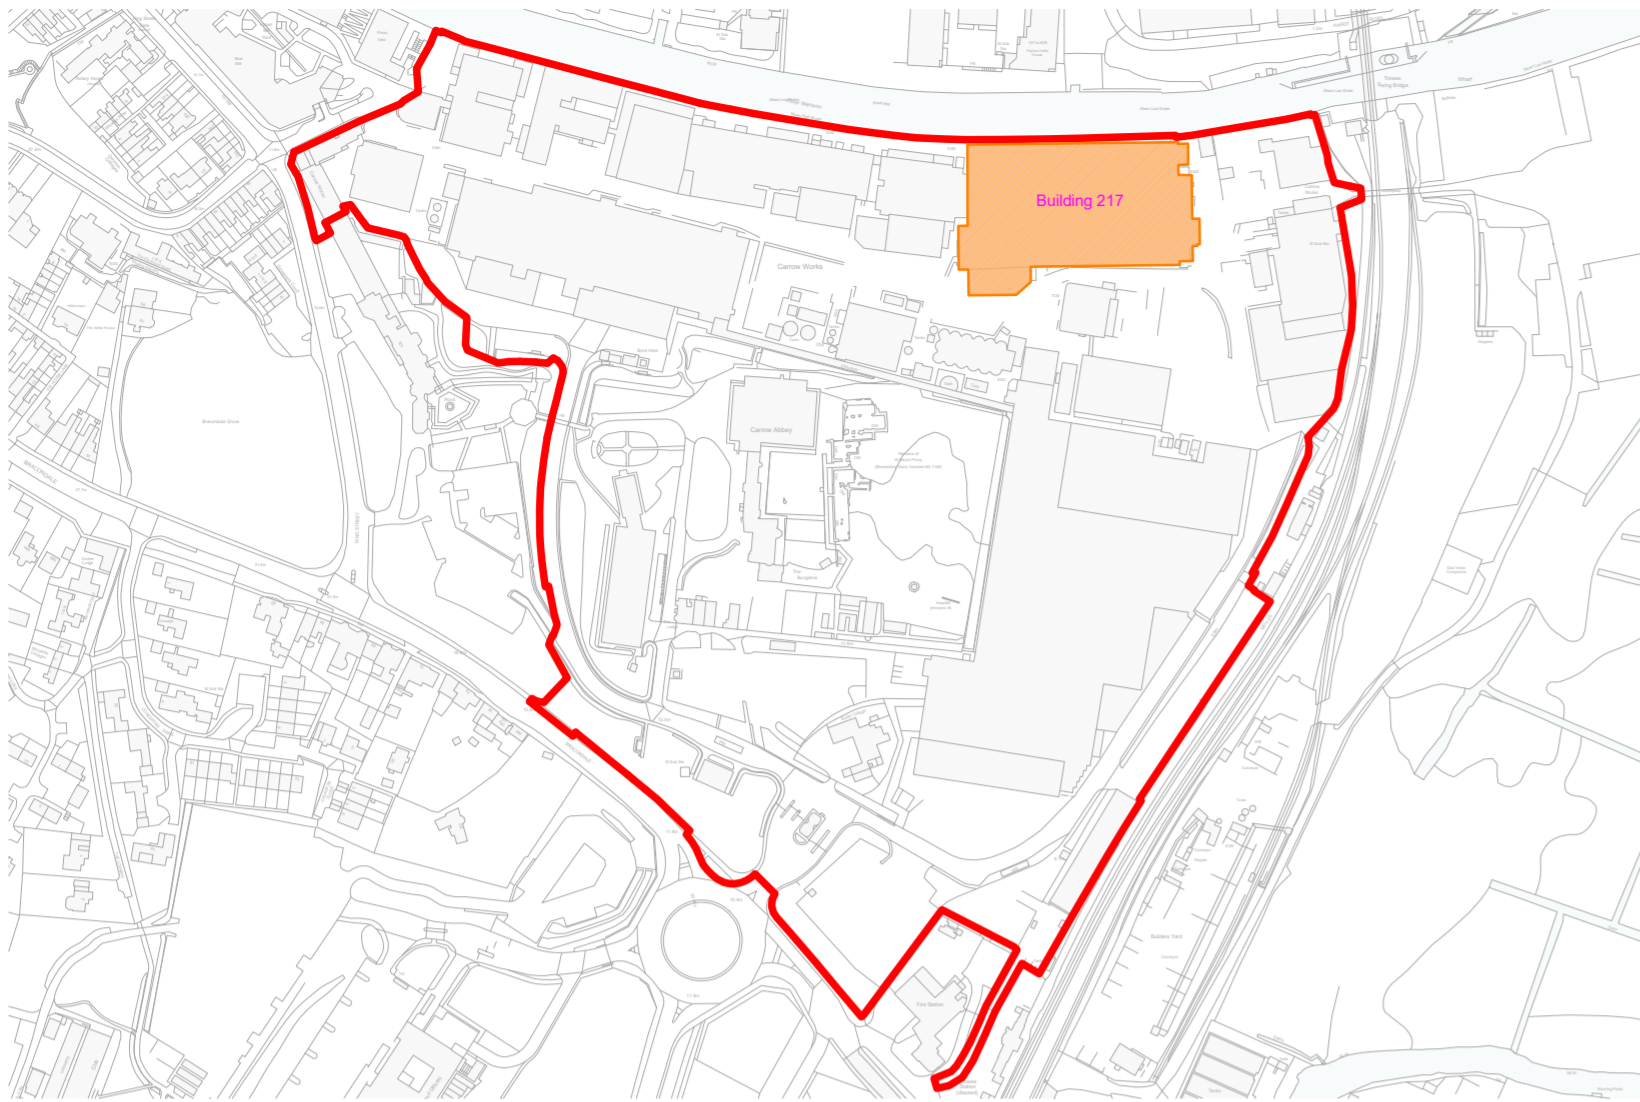

1:4000 - Existing Building Demolition Site Plan




Existing Building To Be Demolished Aerial



Existing Building To Be Demolished Photograph



Existing Building To Be Demolished Photograph

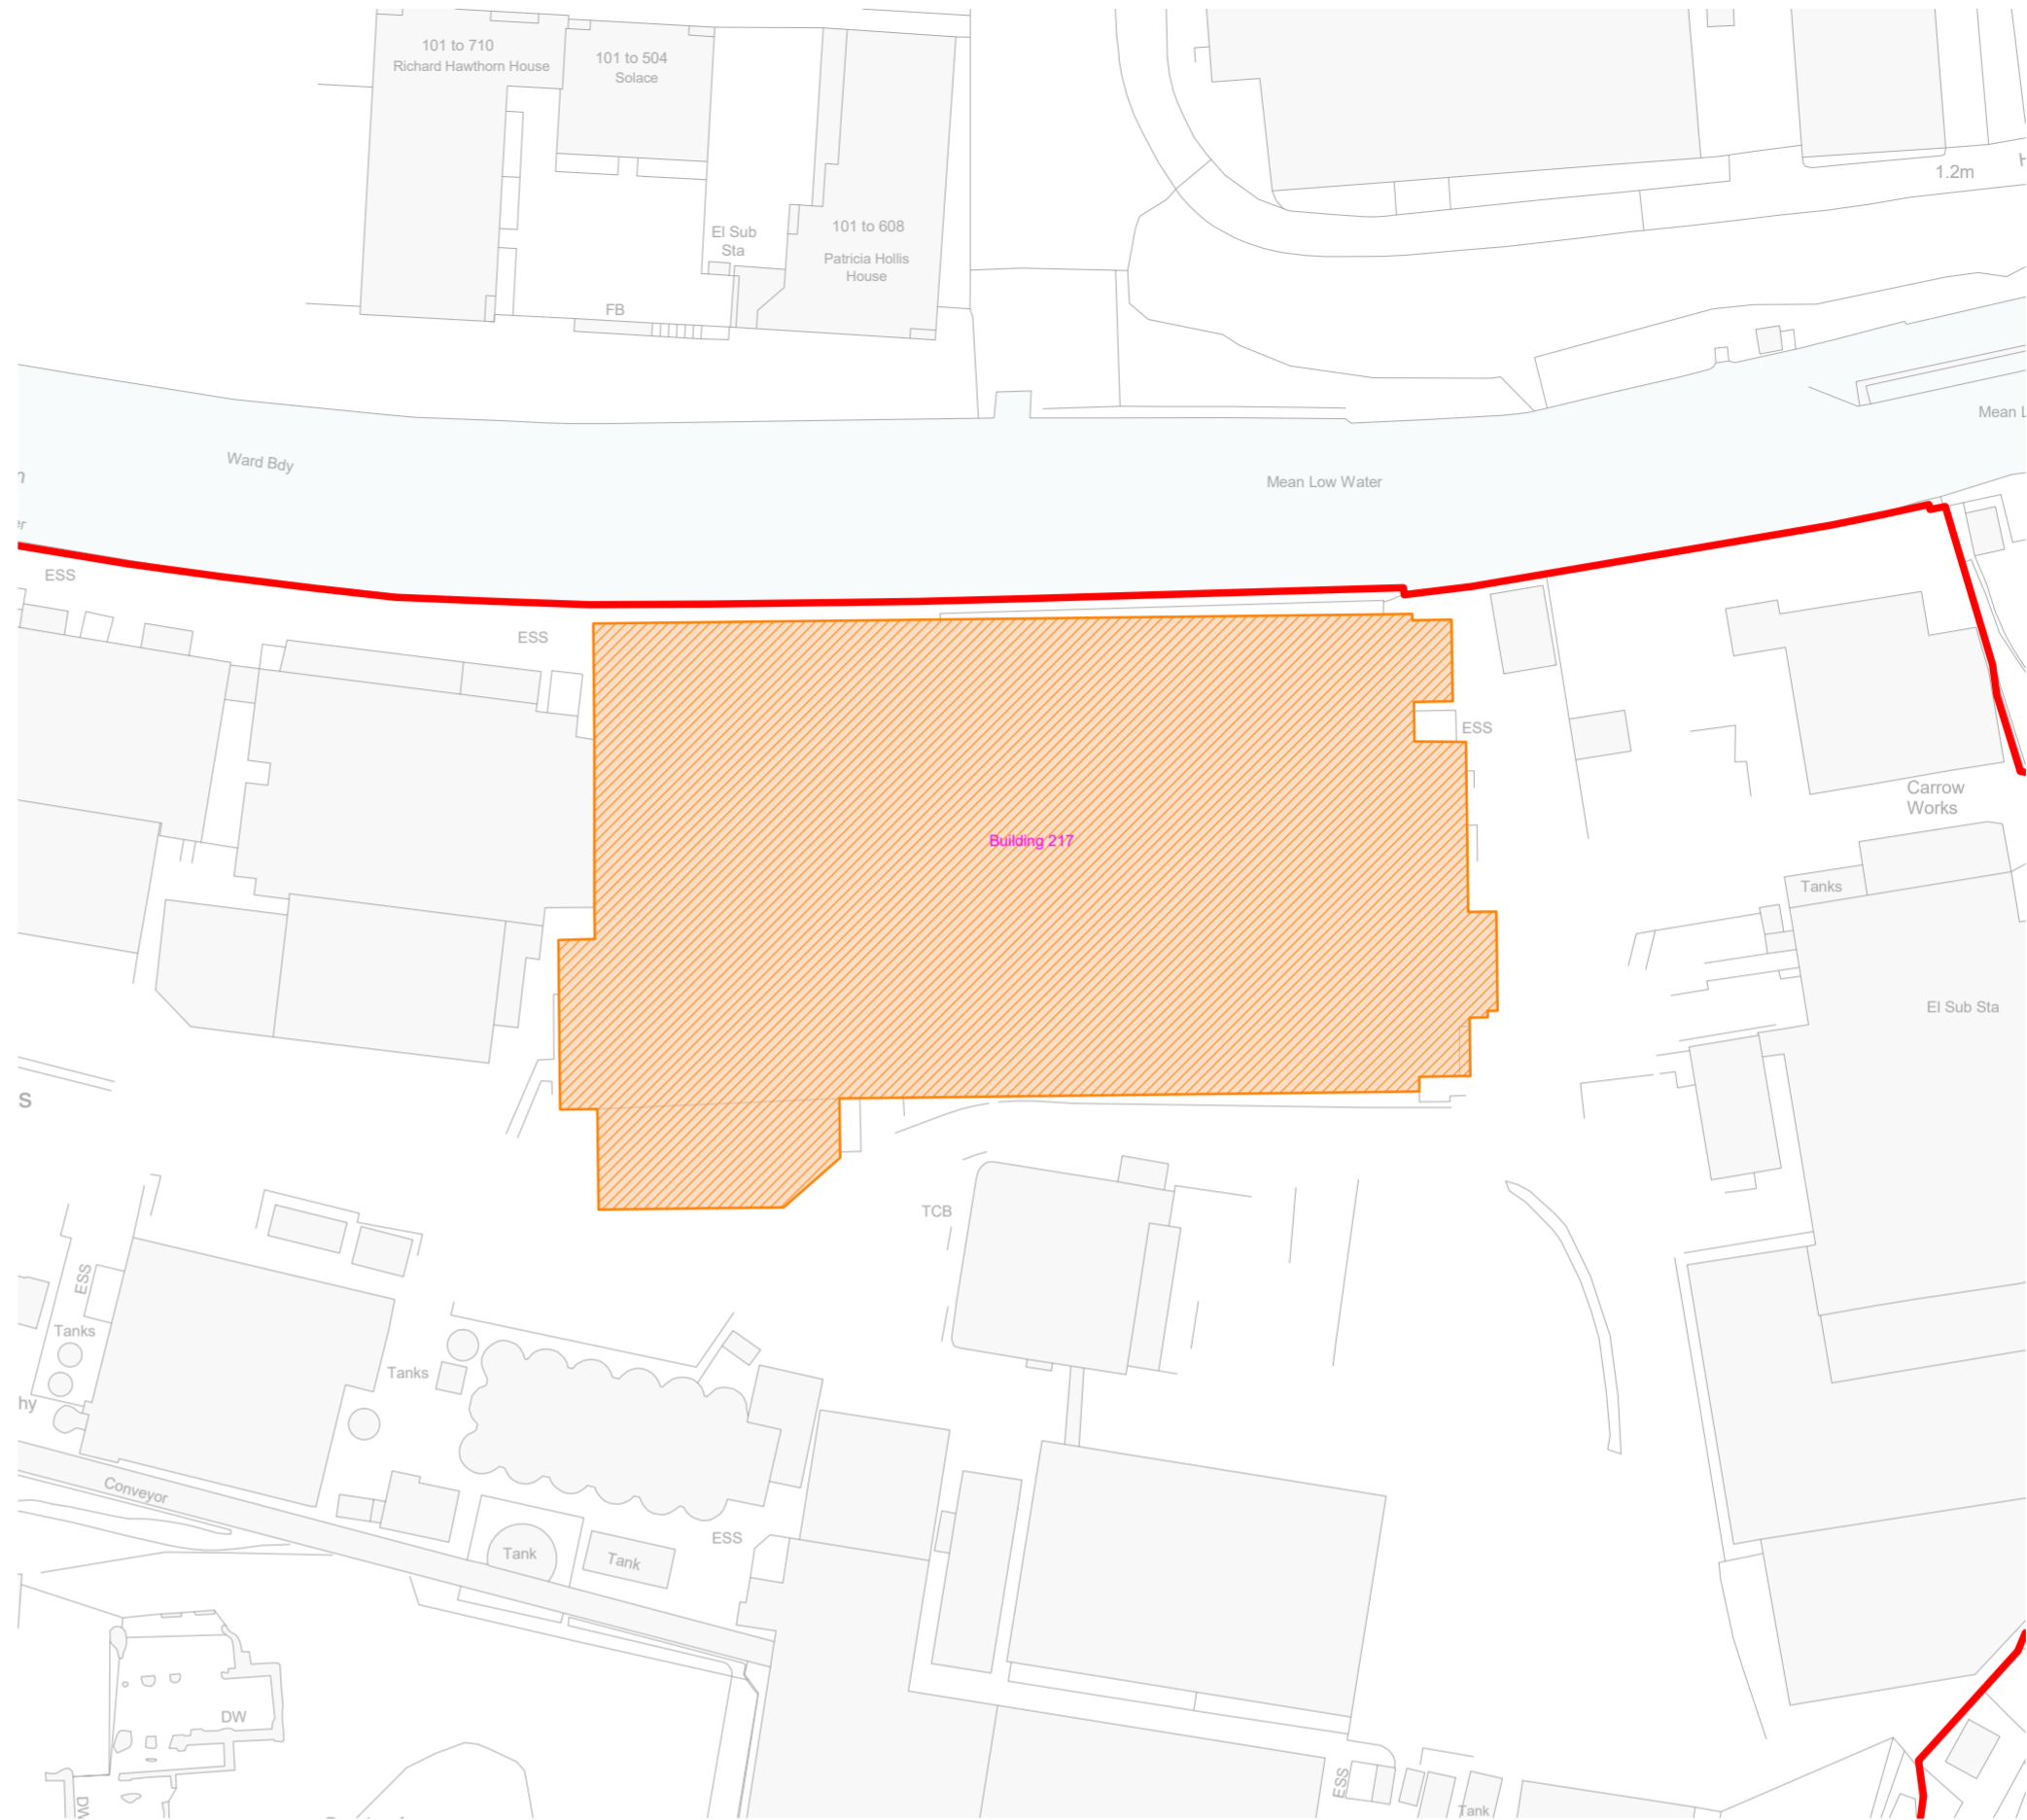

1:1000 - Existing Building Demolition Block Plan



Existing Building To Be Demolished Photograph

Notes
 Do not scale from this drawing.
 All contractors must visit the site and be responsible for taking and checking dimensions.
 All construction information should be taken from figured dimensions only.
 Any discrepancies between drawings, specifications and site conditions must be brought to the attention of the supervising officer.
 This drawing & the works depicted are the copyright of JTP.
 This drawing is prepared for the specific project stage in the Drawing Status section below and it is not intended to be used for any other purpose. Whilst all reasonable efforts are used to ensure drawings are accurate, JTP accept no liability for any reliance placed on, or use made of, this plan by anyone for purposes other than those stated in the Drawing Status below.

Key

- Hybrid Application Boundary
- Existing Buildings
- Existing Building To Be Demolished

Notes
 Refer to drawing:
 02022-JTP-ES-03 - Demolition Plan - P1 for

P1 27.06.22 Planning Submission. BM IF

Rev	Date	Description	Drawn	Chkd
Drawing Status For Planning				




Project
Carrow Works, Nowich

Drawing Title
**Demolition Block Plan
 Building 217**

Scale @A2 As indicated	Job Ref 02022
Drawing No. DE-11	Revision. P1
Scale Bar	

Sheet Code
 02022-JTP-DE-11 - Building 217 - P1

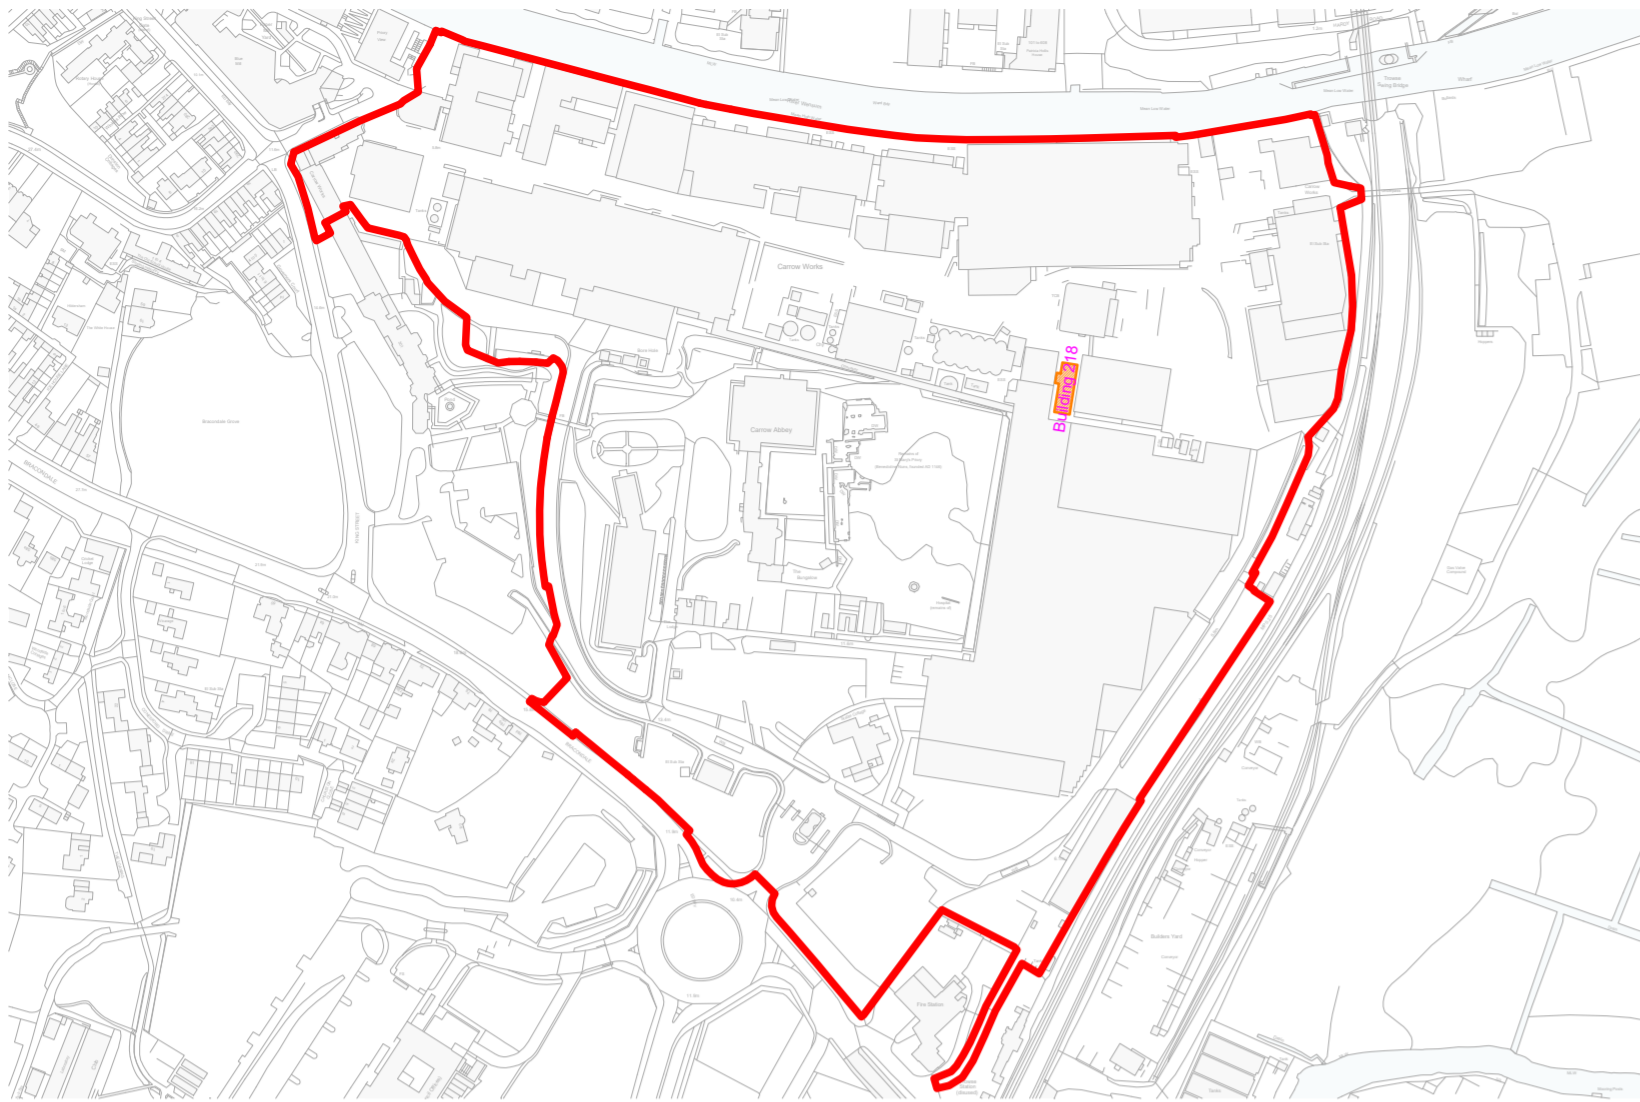

1:4000 - Existing Building Demolition Site Plan



Existing Building To Be Demolished Aerial



1:1000 - Existing Building Demolition Block Plan



Existing Building To Be Demolished Photograph

Notes
 Do not scale from this drawing.
 All contractors must visit the site and be responsible for taking and checking dimensions.
 All construction information should be taken from figured dimensions only.
 Any discrepancies between drawings, specifications and site conditions must be brought to the attention of the supervising officer.
 This drawing & the works depicted are the copyright of JTP.
 This drawing is prepared for the specific project stage in the Drawing Status section below and it is not intended to be used for any other purpose. Whilst all reasonable efforts are used to ensure drawings are accurate, JTP accept no liability for any reliance placed on, or use made of, this plan by anyone for purposes other than those stated in the Drawing Status below.

Key

- Hybrid Application Boundary
- Existing Buildings
- Existing Building To Be Demolished

Notes
 Refer to drawing:
 02022-JTP-ES-03 - Demolition Plan - P1 for


P1	27.06.22	Planning Submission.	BM	IF
Rev	Date	Description	Drawn	Chkd
Drawing Status For Planning				



Project
Carrow Works, Nowich

Drawing Title
**Demolition Block Plan
 Building 218**

Scale @A2	As indicated	Job Ref	02022
Drawing No.	DE-12	Revision.	P1
Scale Bar			
Sheet Code	02022-JTP-DE-12 - Building 218 - P1		

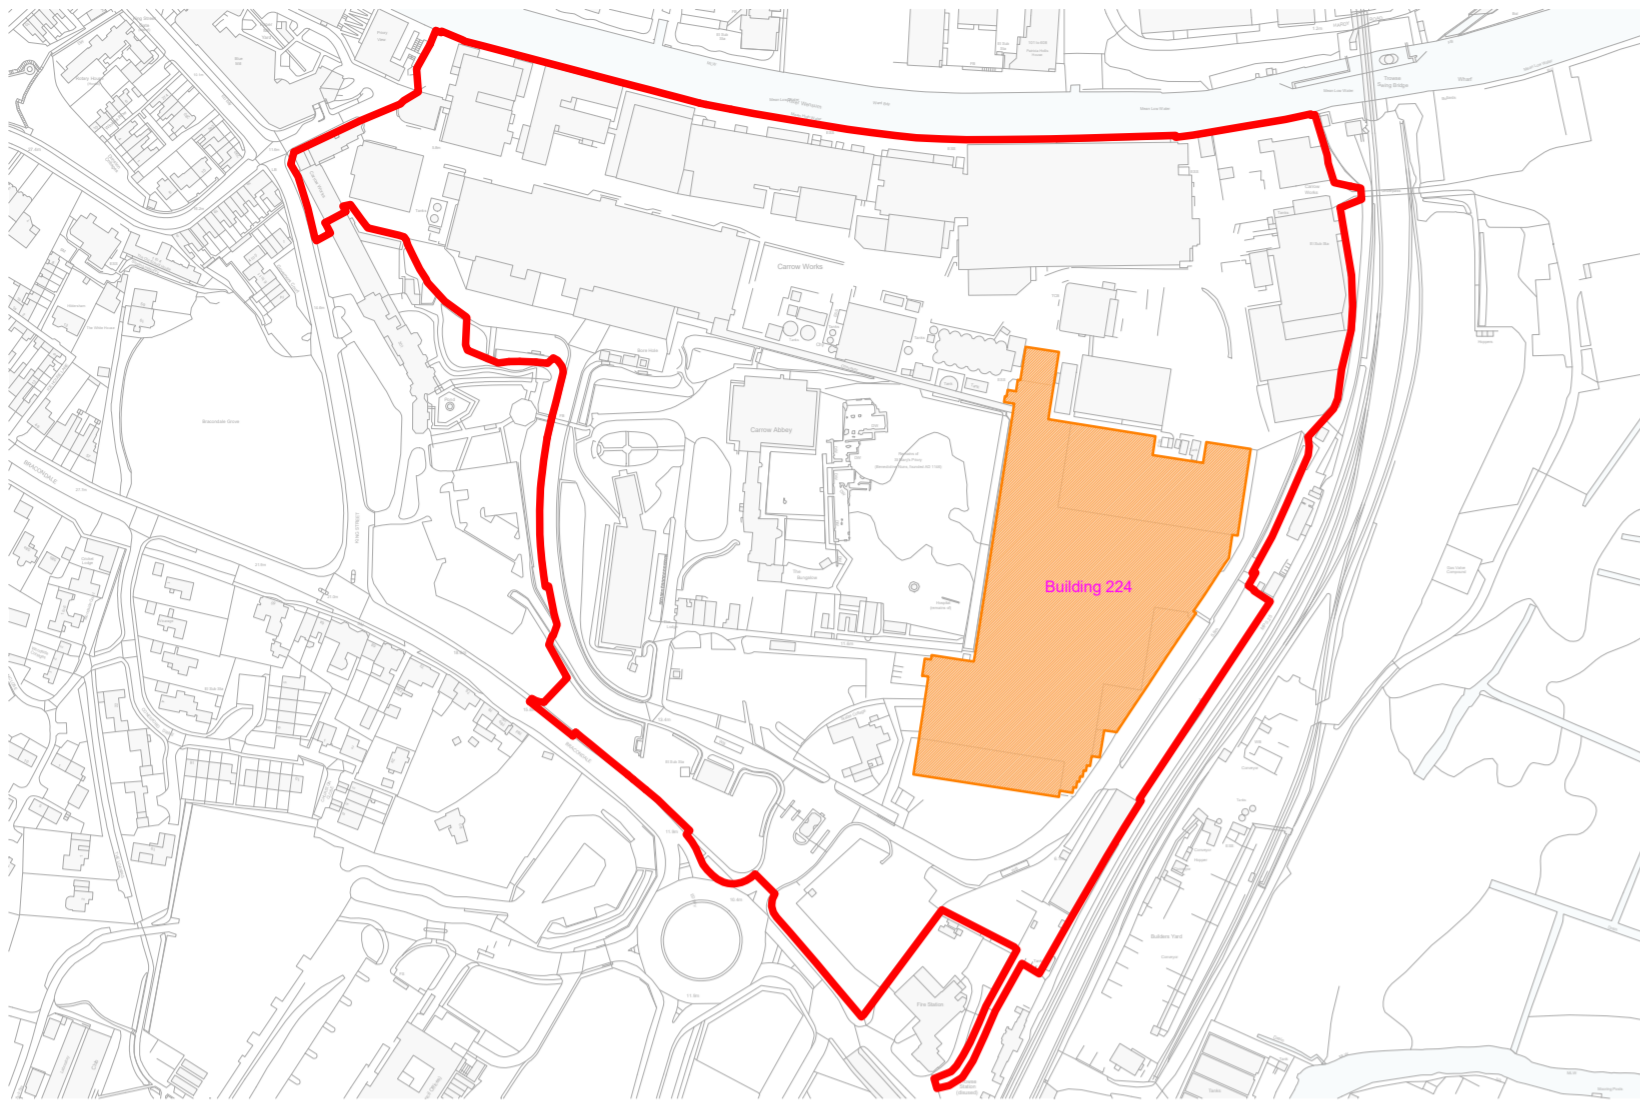


1:4000 - Existing Building Demolition Site Plan



Existing Building To Be Demolished Aerial



Existing Building To Be Demolished Photograph

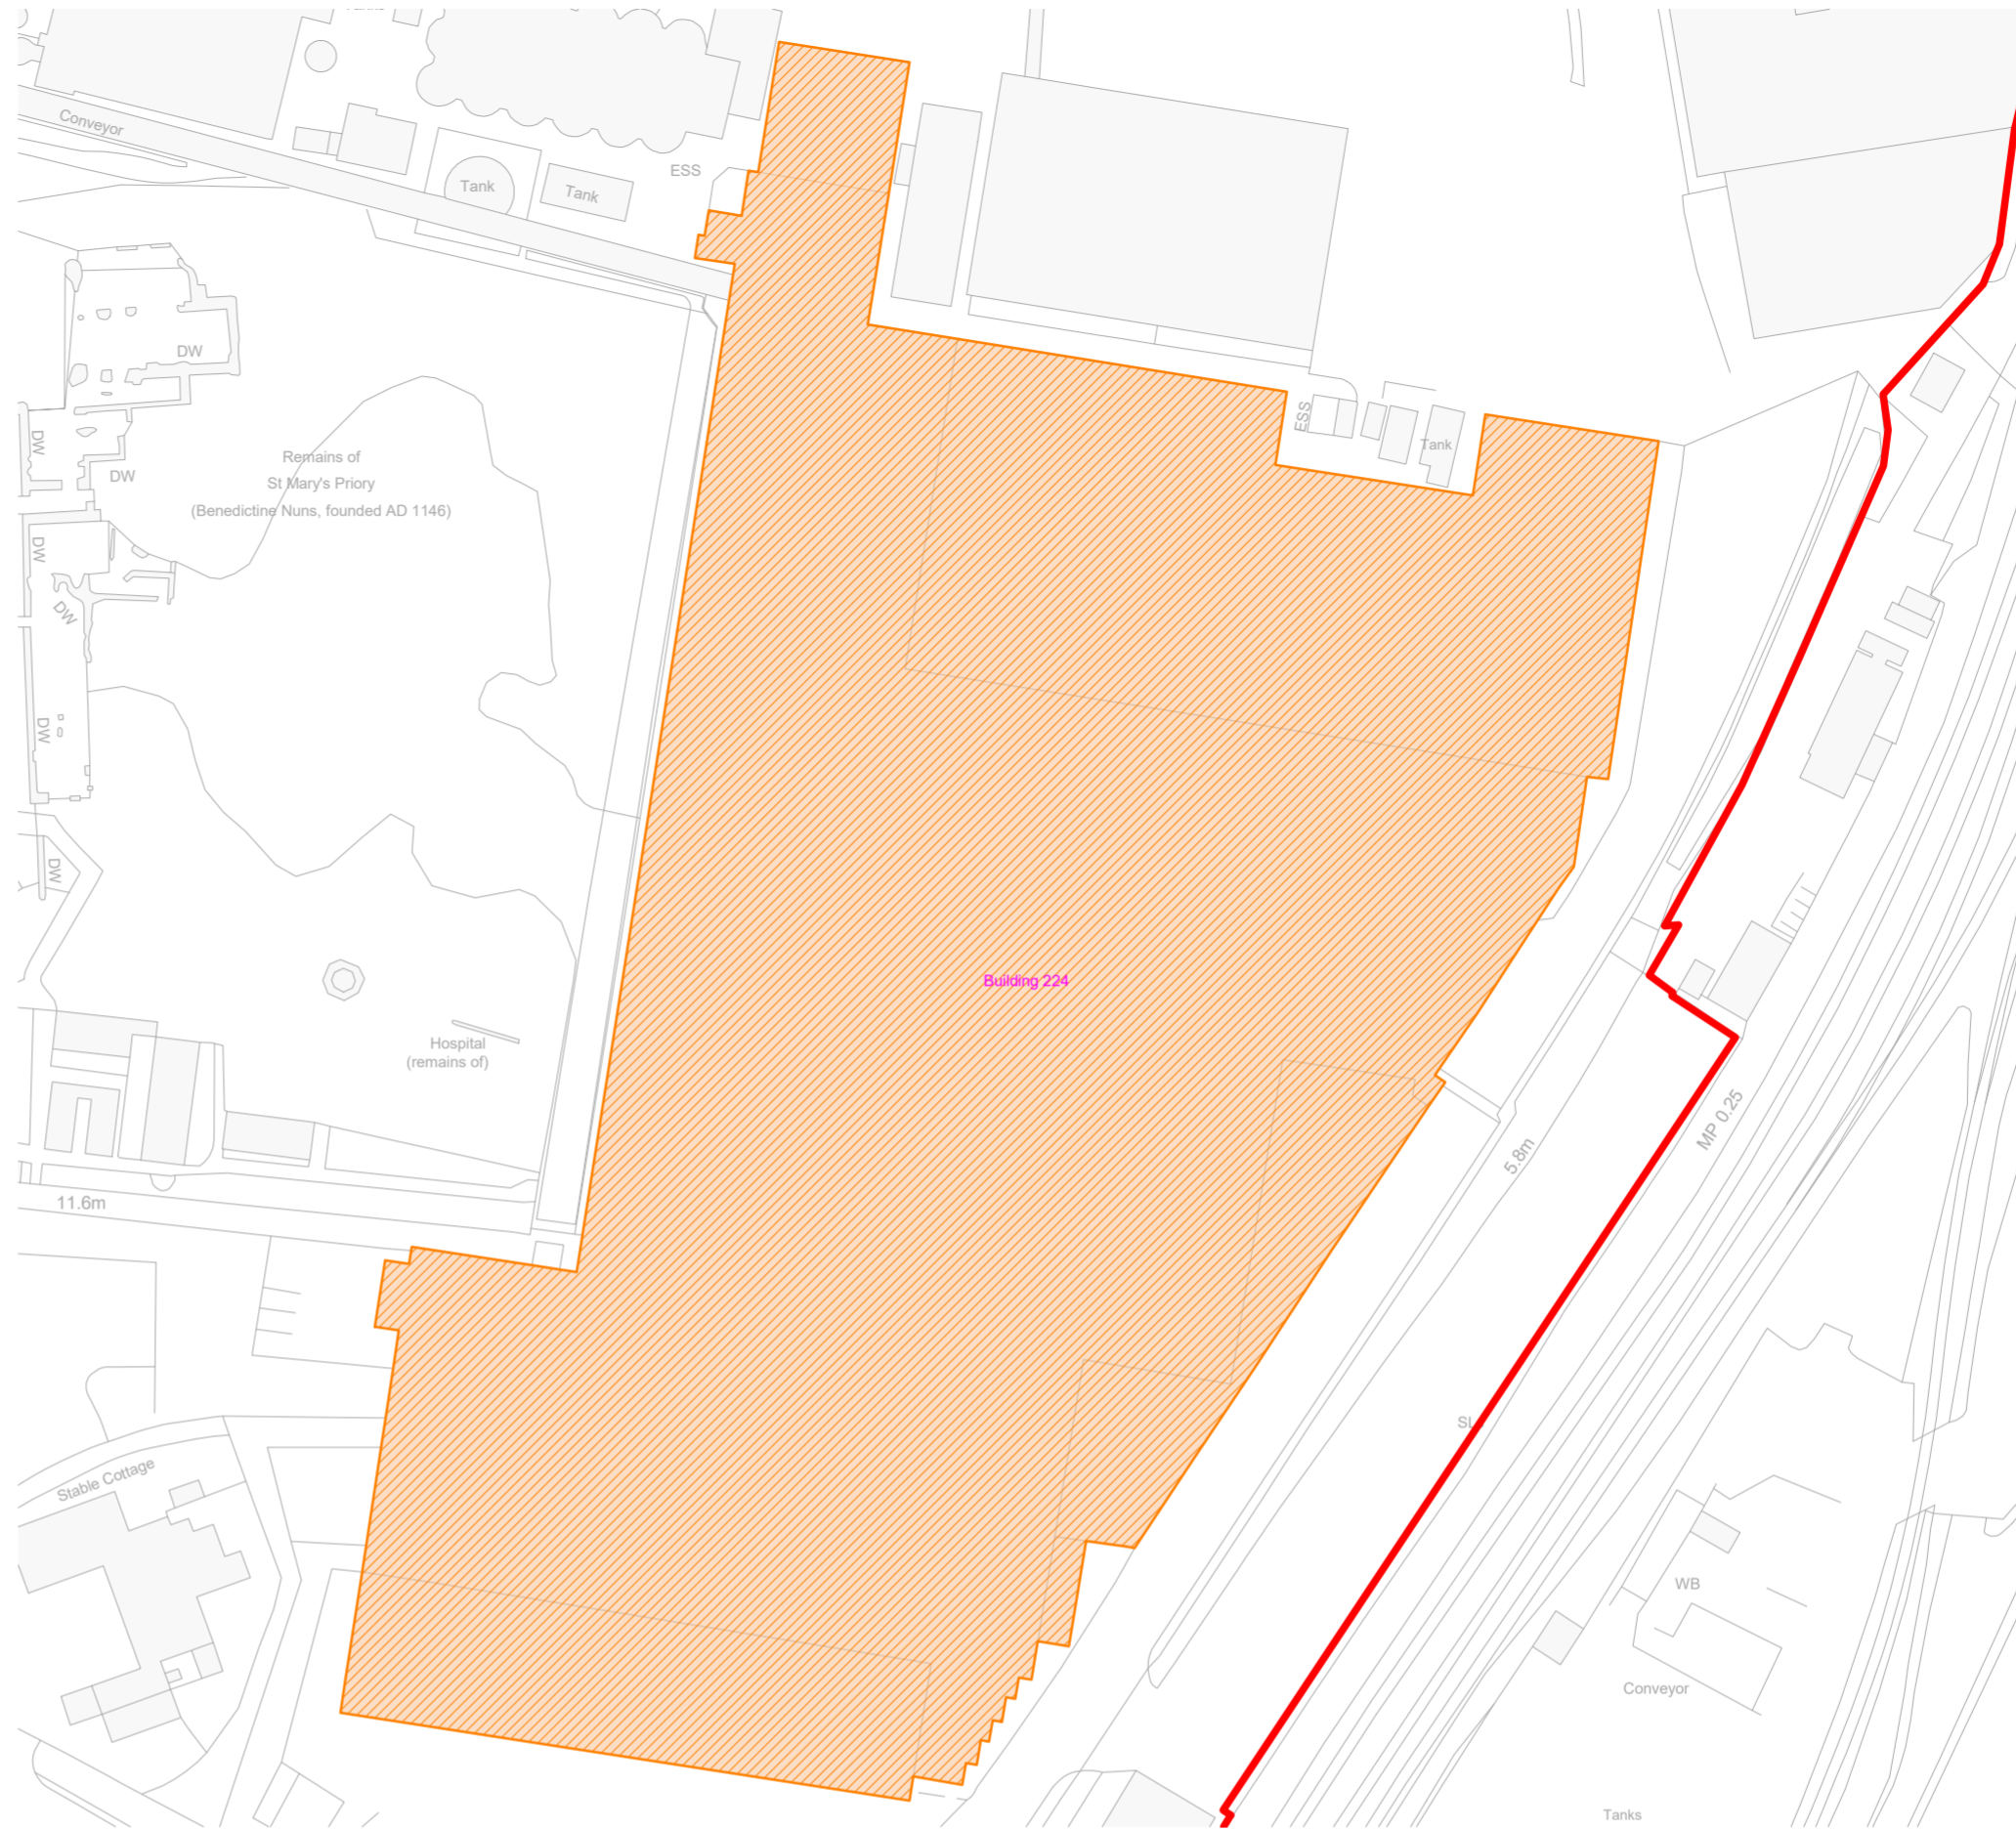

1:1000 - Existing Building Demolition Block Plan



Existing Building To Be Demolished Photograph

Notes
 Do not scale from this drawing.
 All contractors must visit the site and be responsible for taking and checking dimensions.
 All construction information should be taken from figured dimensions only.
 Any discrepancies between drawings, specifications and site conditions must be brought to the attention of the supervising officer.
 This drawing & the works depicted are the copyright of JTP.
 This drawing is prepared for the specific project stage in the Drawing Status section below and it is not intended to be used for any other purpose. Whilst all reasonable efforts are used to ensure drawings are accurate, JTP accept no liability for any reliance placed on, or use made of, this plan by anyone for purposes other than those stated in the Drawing Status below.

Key

- Hybrid Application Boundary
- Existing Buildings
- Existing Building To Be Demolished

Notes
 Refer to drawing:
 02022-JTP-ES-03 - Demolition Plan - P1 for


P1	27.06.22	Planning Submission	BM	IF
Rev	Date	Description	Drawn	Chkd
Drawing Status For Planning				




Client
Carrow Works, Nowich


Drawing Title
**Demolition Block Plan
 Building 224**

Scale @A2	As indicated	Job Ref	02022
Drawing No.	DE-13	Revision	P1
Scale Bar			
Sheet Code	02022-JTP-DE-13 - Building 224 - P1		

 

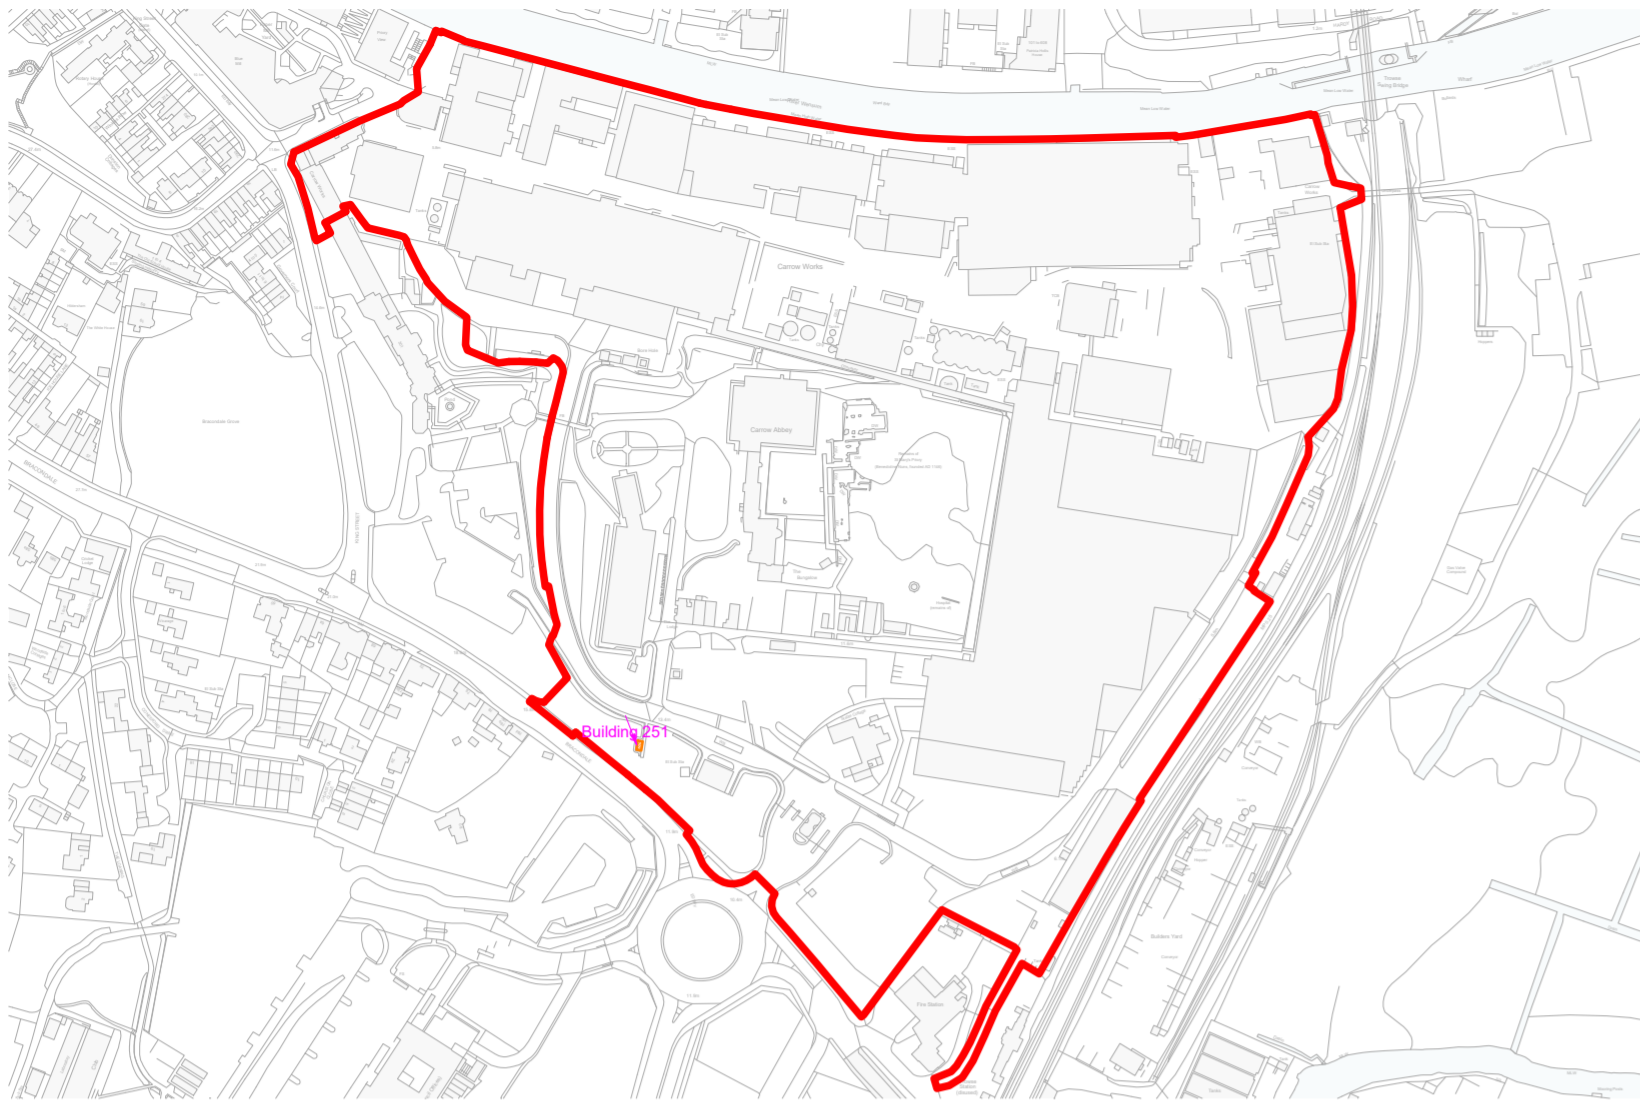

1:4000 - Existing Building Demolition Site Plan

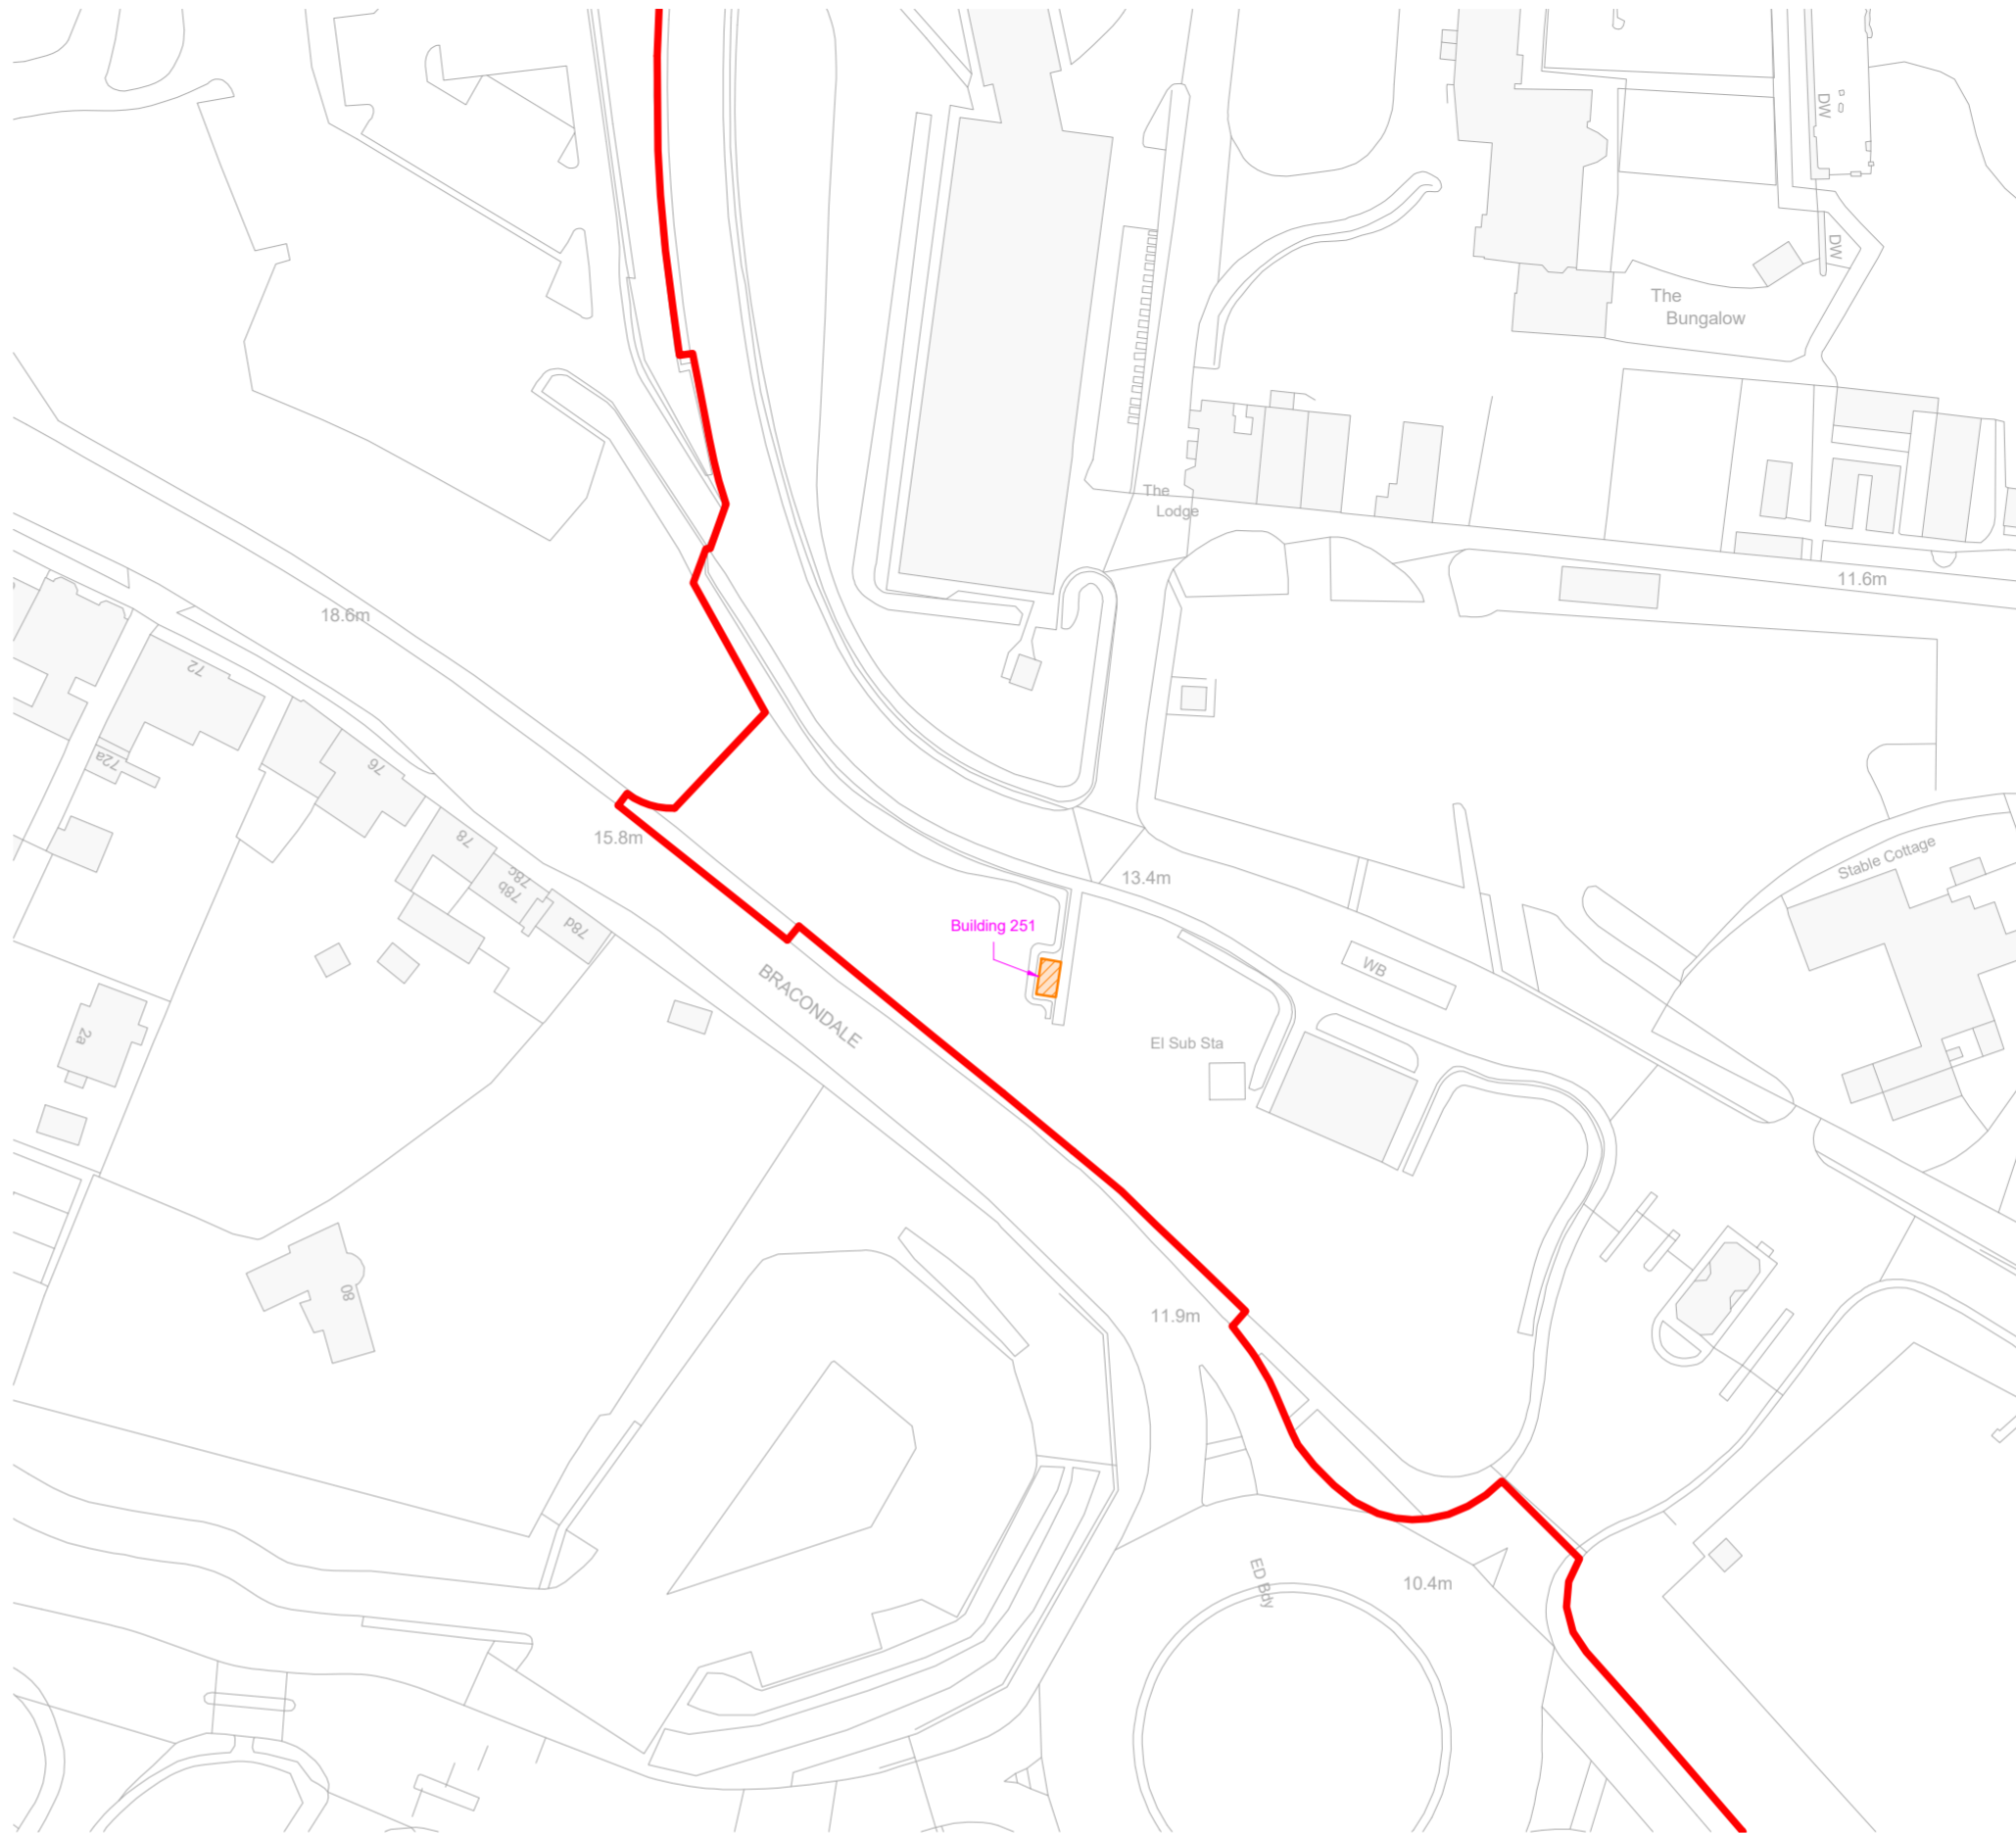

1:1000 - Existing Building Demolition Block Plan

Notes
 Do not scale from this drawing.
 All contractors must visit the site and be responsible for taking and checking dimensions.
 All construction information should be taken from figured dimensions only.
 Any discrepancies between drawings, specifications and site conditions must be brought to the attention of the supervising officer.
 This drawing & the works depicted are the copyright of JTP.
 This drawing is prepared for the specific project stage in the Drawing Status section below and it is not intended to be used for any other purpose. Whilst all reasonable efforts are used to ensure drawings are accurate, JTP accept no liability for any reliance placed on, or use made of, this plan by anyone for purposes other than those stated in the Drawing Status below.

Key

- Hybrid Application Boundary
- Existing Buildings
- Existing Building To Be Demolished

Notes
 Refer to drawing:
 02022-JTP-ES-03 - Demolition Plan - P1 for

Rev	Date	Description	Drawn	Chkd
P1	27.06.22	Planning Submission.	BM	IF

Drawing Status
For Planning




Project
Carrow Works, Nowich

Drawing Title
**Demolition Block Plan
 Building 251**

Scale @A2	As indicated	Job Ref	02022
Drawing No.	DE-14	Revision.	P1

Scale Bar


Sheet Code
 02022-JTP-DE-14 - Building 251 - P1

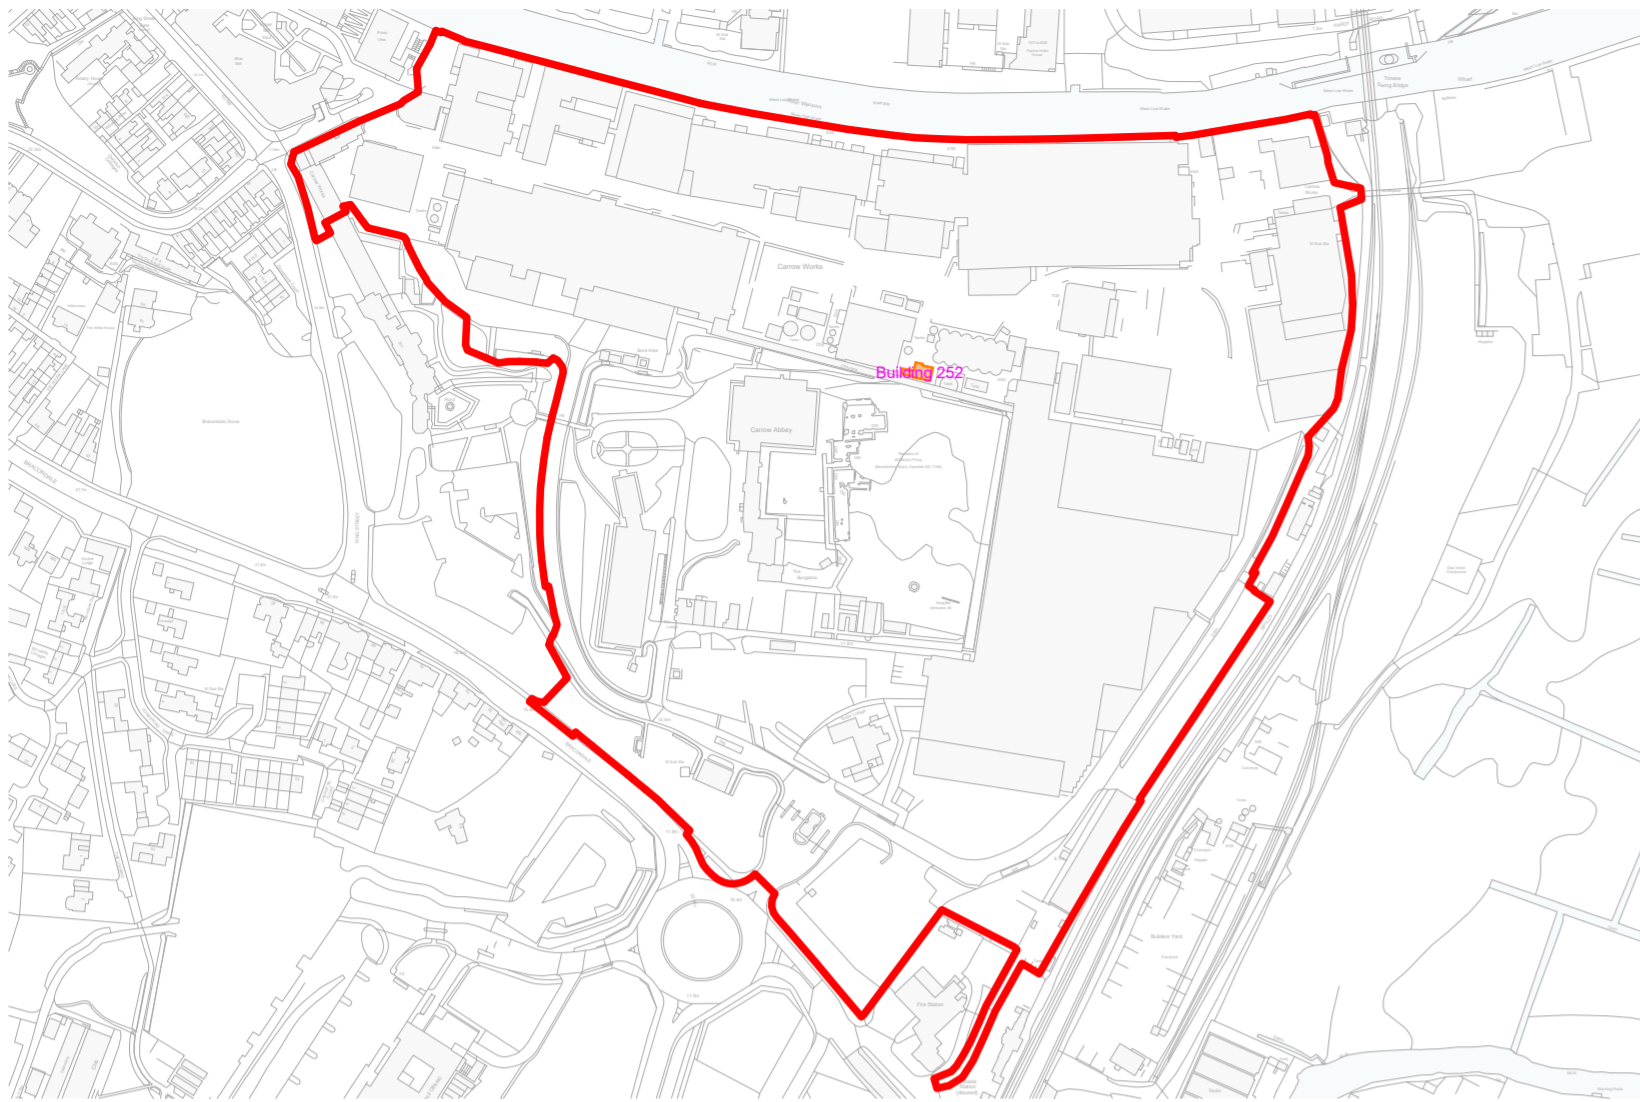

1:4000 - Existing Building Demolition Site Plan



Existing Building To Be Demolished Aerial

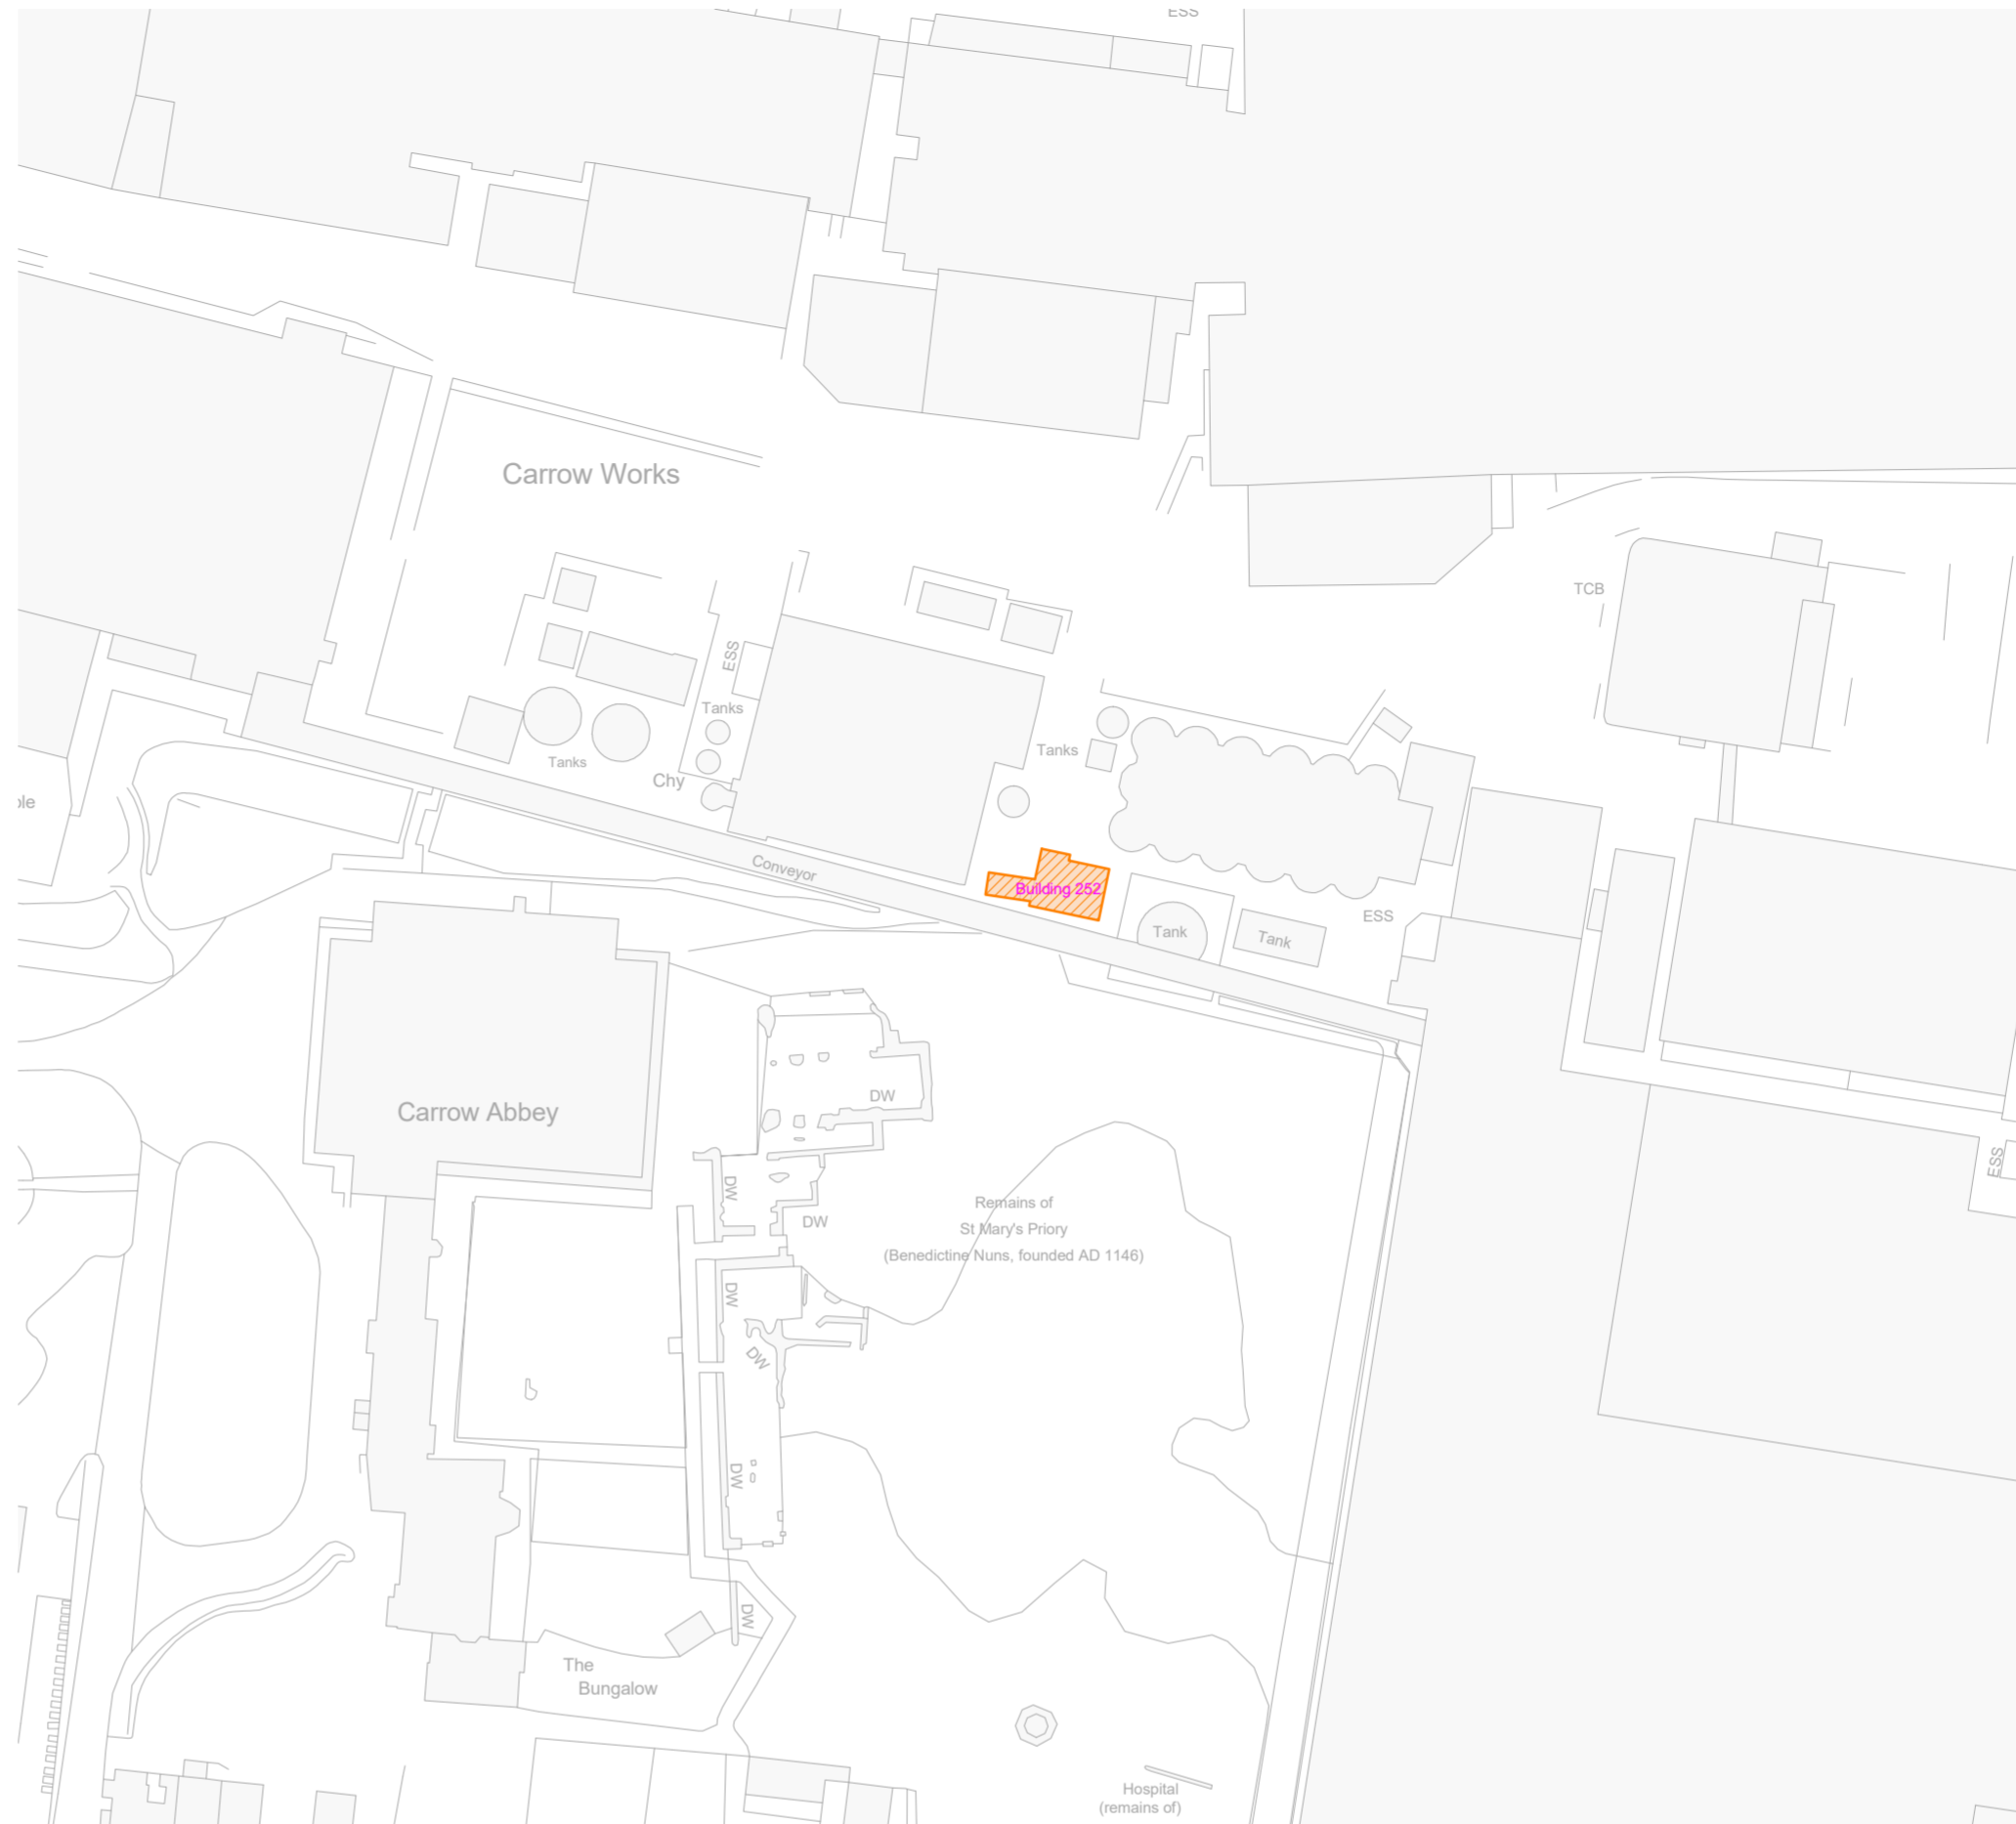

1:1000 - Existing Building Demolition Block Plan

Notes
 Do not scale from this drawing.
 All contractors must visit the site and be responsible for taking and checking dimensions.
 All construction information should be taken from figured dimensions only.
 Any discrepancies between drawings, specifications and site conditions must be brought to the attention of the supervising officer.
 This drawing & the works depicted are the copyright of JTP.
 This drawing is prepared for the specific project stage in the Drawing Status section below and it is not intended to be used for any other purpose. Whilst all reasonable efforts are used to ensure drawings are accurate, JTP accept no liability for any reliance placed on, or use made of, this plan by anyone for purposes other than those stated in the Drawing Status below.

Key

- Hybrid Application Boundary
- Existing Buildings
- Existing Building To Be Demolished

Notes
 Refer to drawing:
 02022-JTP-ES-03 - Demolition Plan - P1 for

P1	27.06.22	Planning Submission.	BM	IF
----	----------	----------------------	----	----

Rev	Date	Description	Drawn	Chkd

Drawing Status
For Planning

Client




Project
Carrow Works, Nowich

Drawing Title
**Demolition Block Plan
 Building 252**

Scale @A2	As indicated	Job Ref	02022
Drawing No.	DE-15	Revision.	P1

Scale Bar


Sheet Code
 02022-JTP-DE-15 - Building 252 - P1

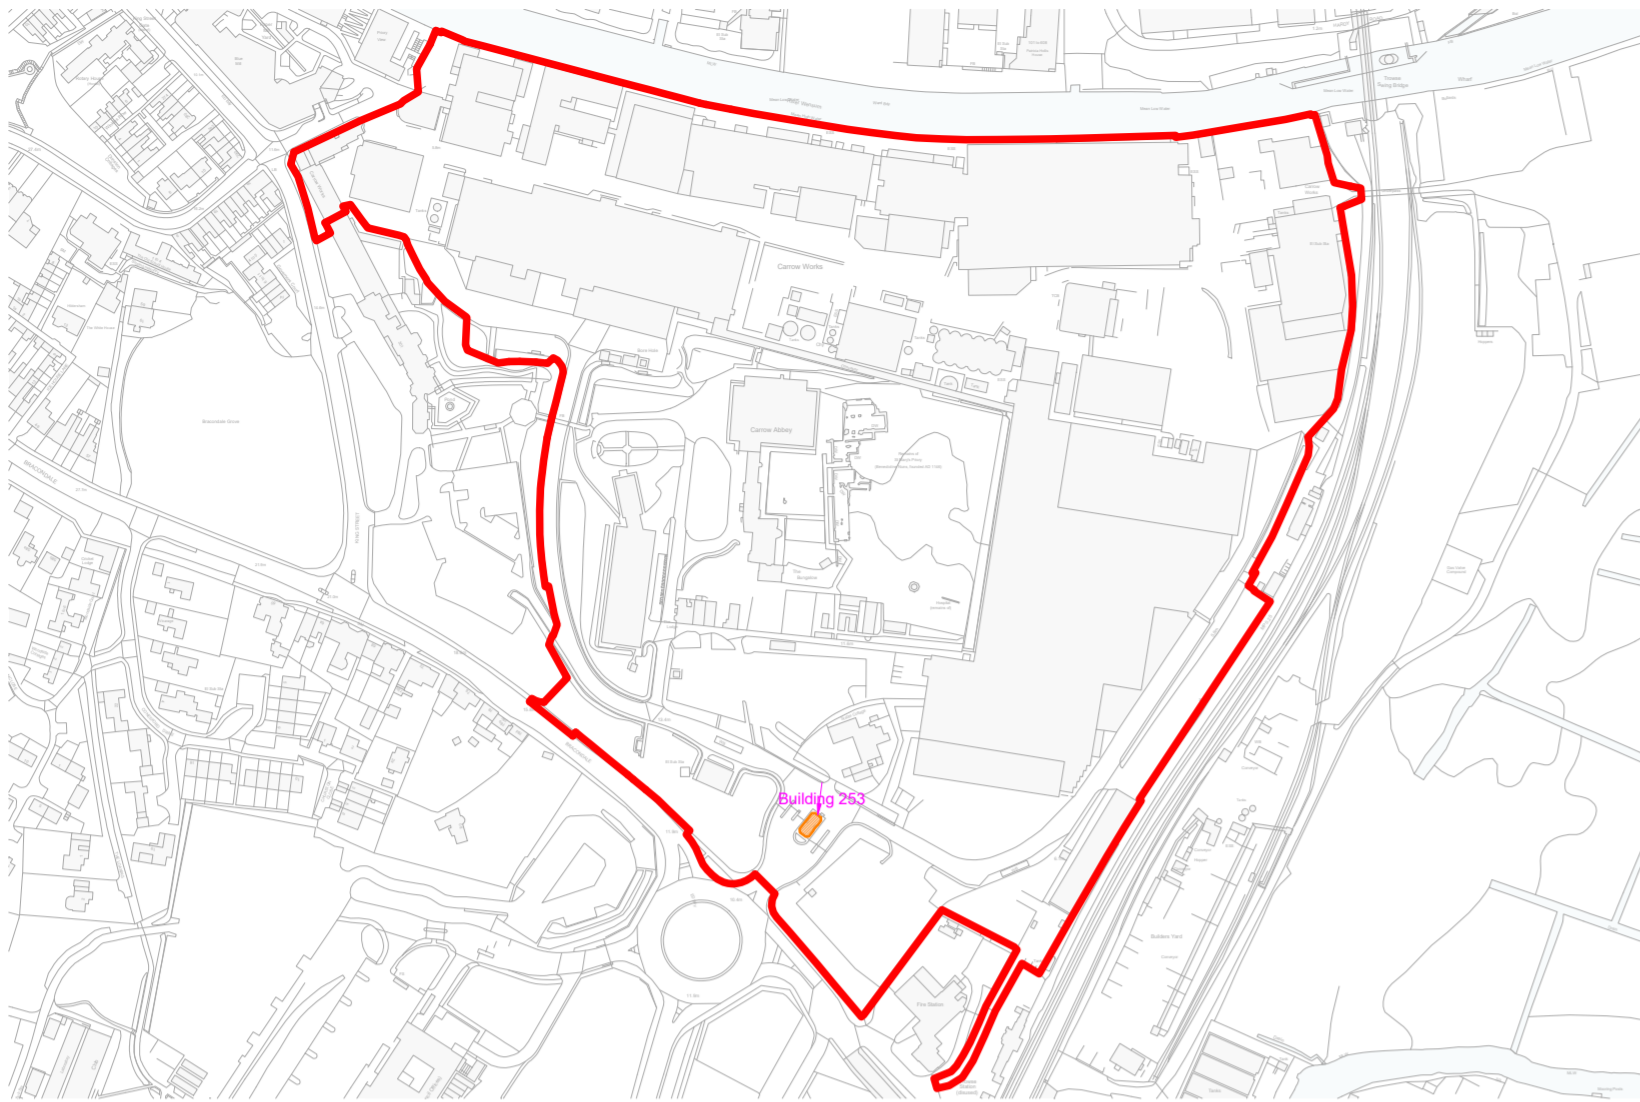

1:4000 - Existing Building Demolition Site Plan



Existing Building To Be Demolished Aerial

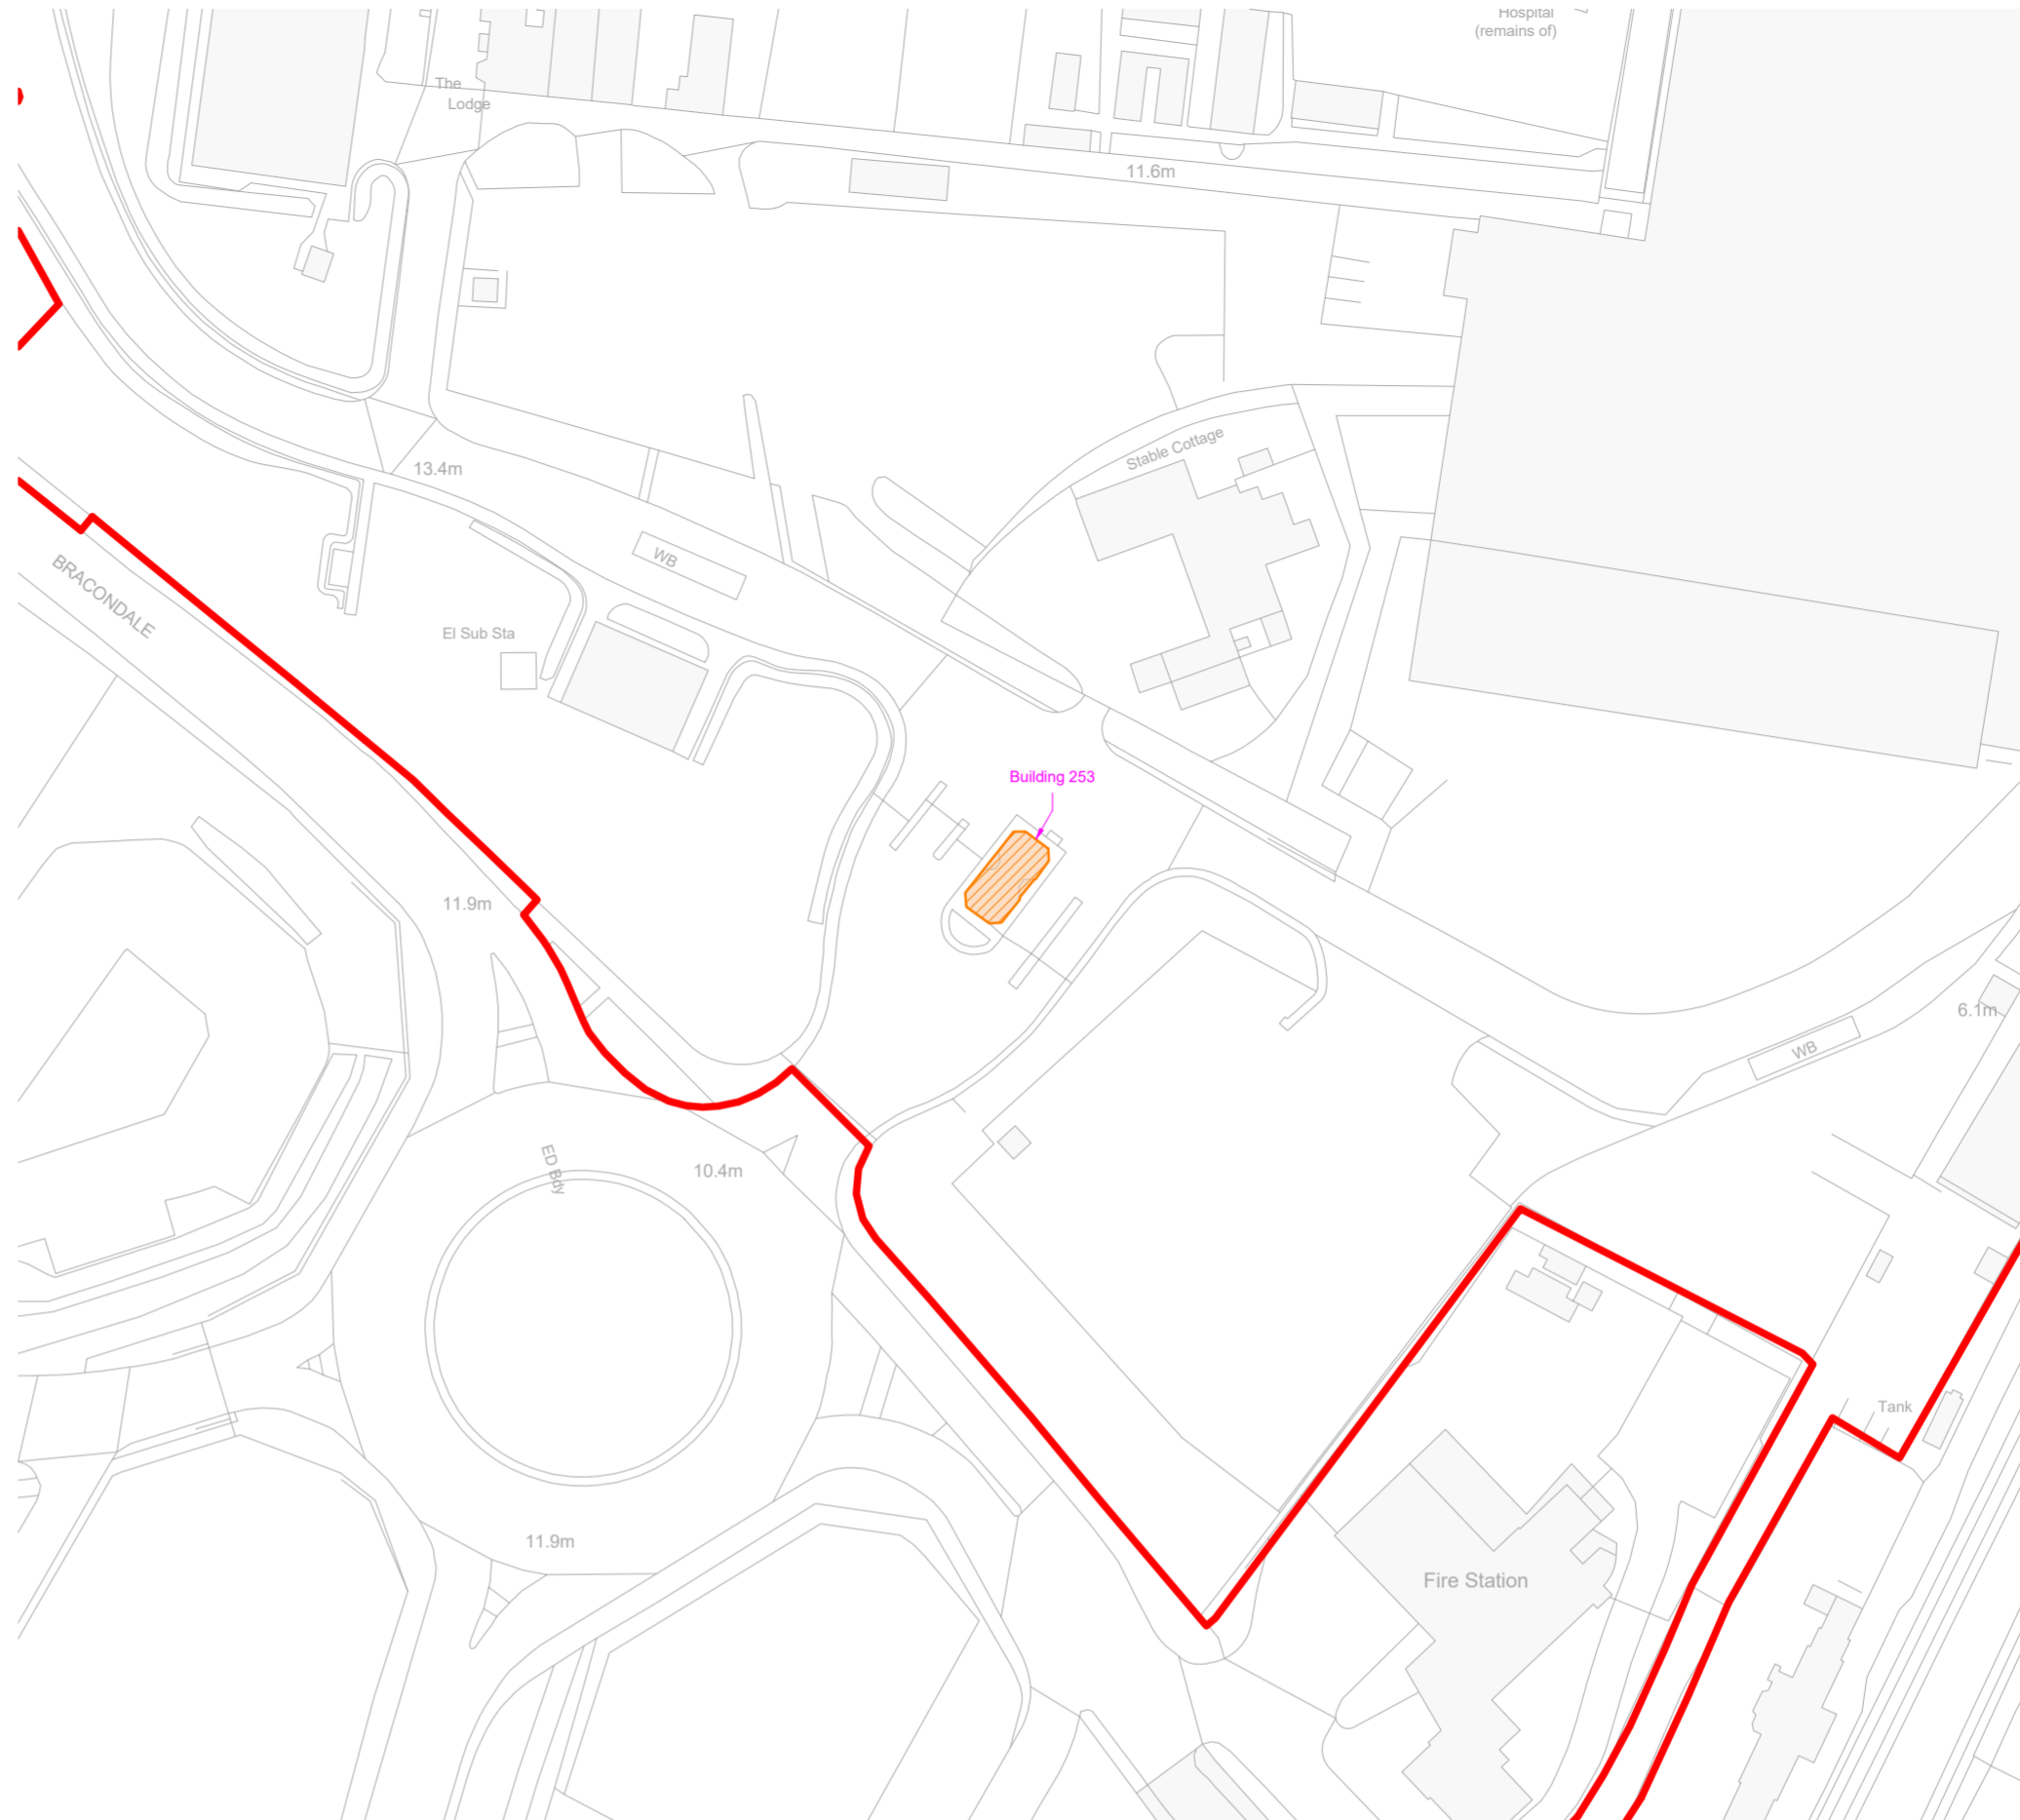

1:1000 - Existing Building Demolition Block Plan



Existing Building To Be Demolished Photograph

Notes
 Do not scale from this drawing.
 All contractors must visit the site and be responsible for taking and checking dimensions.
 All construction information should be taken from figured dimensions only.
 Any discrepancies between drawings, specifications and site conditions must be brought to the attention of the supervising officer.
 This drawing & the works depicted are the copyright of JTP.
 This drawing is prepared for the specific project stage in the Drawing Status section below and it is not intended to be used for any other purpose. Whilst all reasonable efforts are used to ensure drawings are accurate, JTP accept no liability for any reliance placed on, or use made of, this plan by anyone for purposes other than those stated in the Drawing Status below.

Key

- Hybrid Application Boundary
- Existing Buildings
- Existing Building To Be Demolished

Notes
 Refer to drawing:
 02022-JTP-ES-03 - Demolition Plan - P1 for

P1	27.06.22	Planning Submission.	BM	IF
----	----------	----------------------	----	----

Rev	Date	Description	Drawn	Chkd
Drawing Status				
For Planning				




Project
Carrow Works, Nowich

Drawing Title
Demolition Block Plan
Building 253

Scale @A2	As indicated	Job Ref	02022
Drawing No.	DE-16	Revision.	P1
Scale Bar			


Sheet Code
 02022-JTP-DE-16 - Building 253 - P1

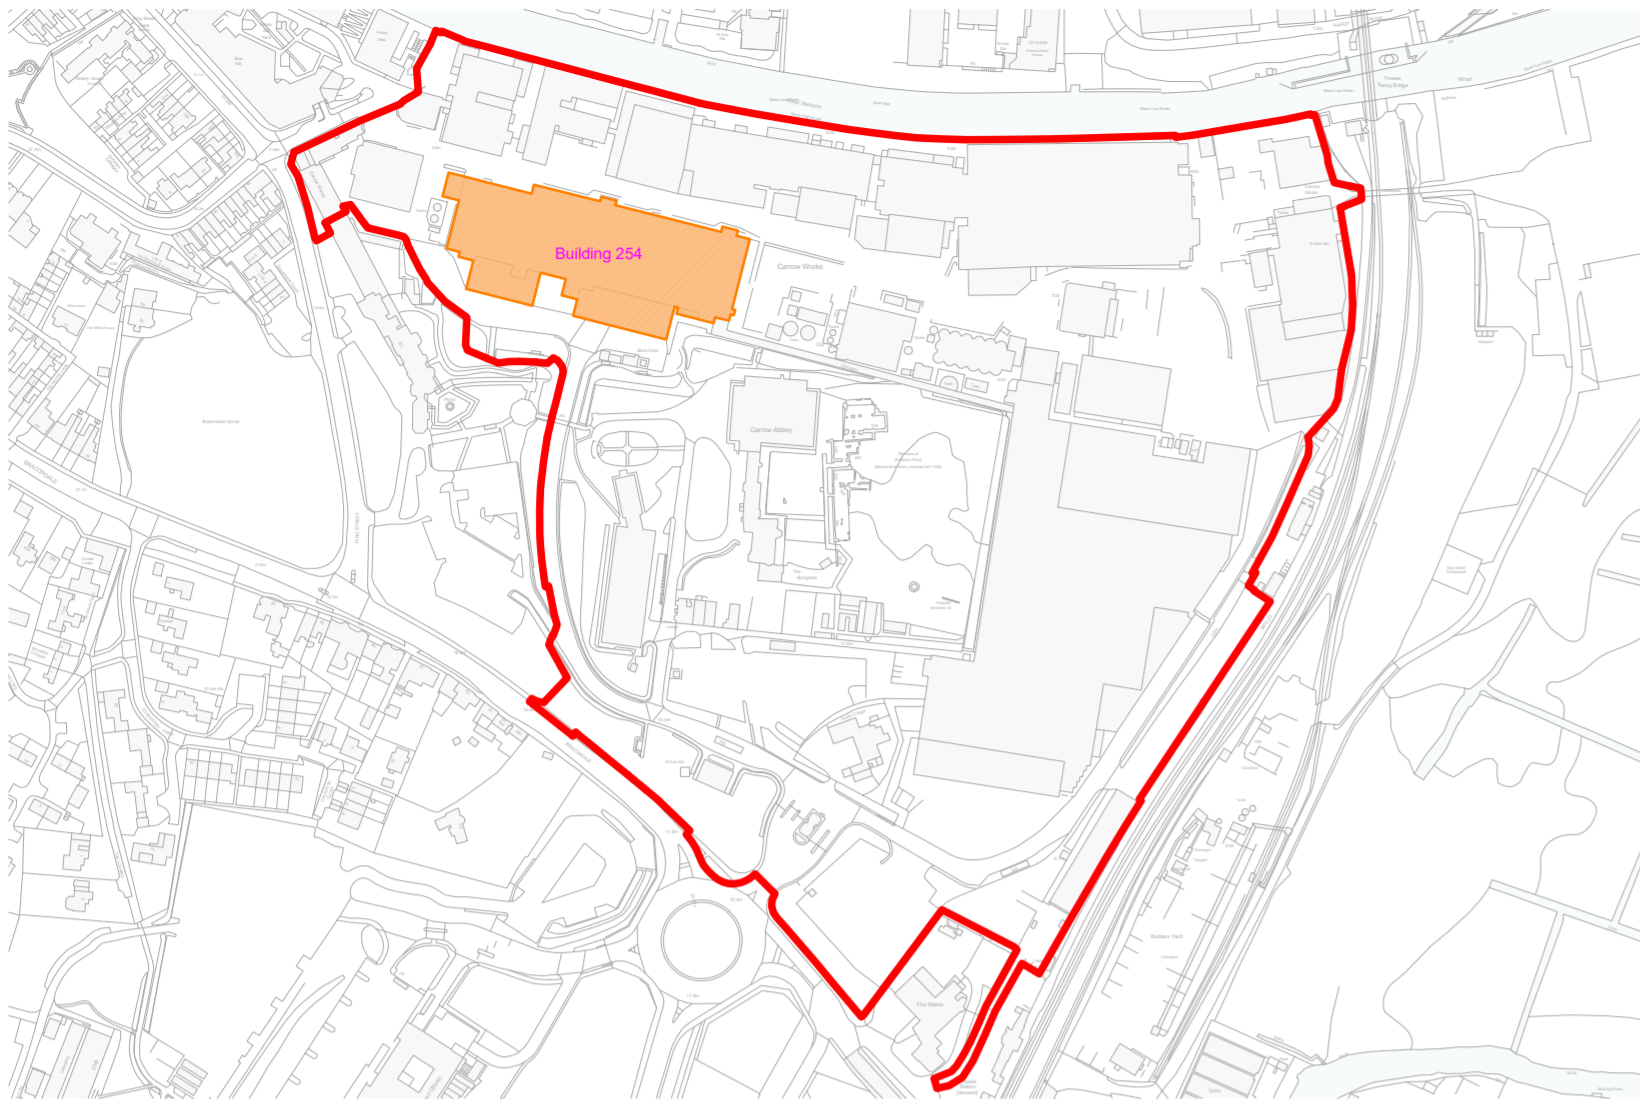

1:4000 - Existing Building Demolition Site Plan




Existing Building To Be Demolished Aerial

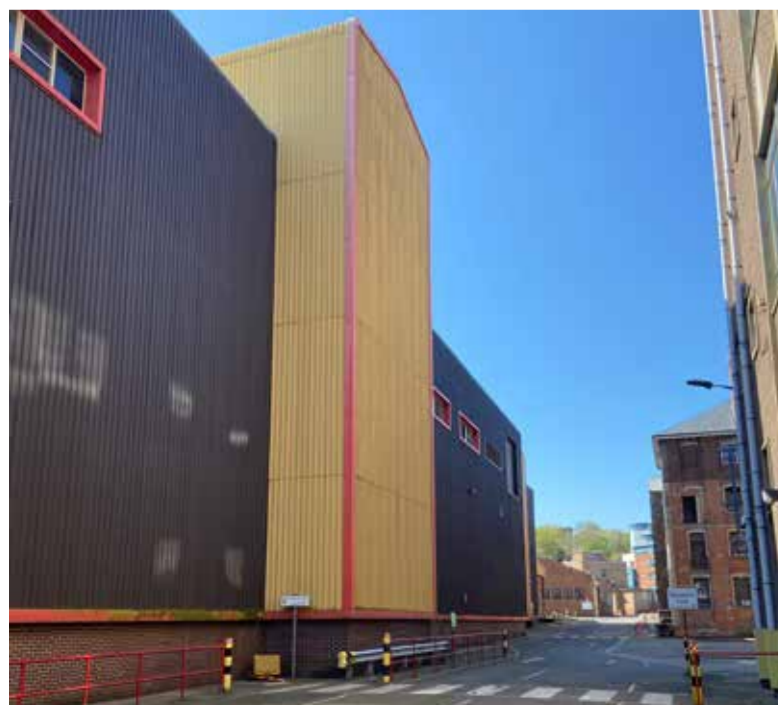

Existing Building To Be Demolished Photograph



Existing Building To Be Demolished Photograph

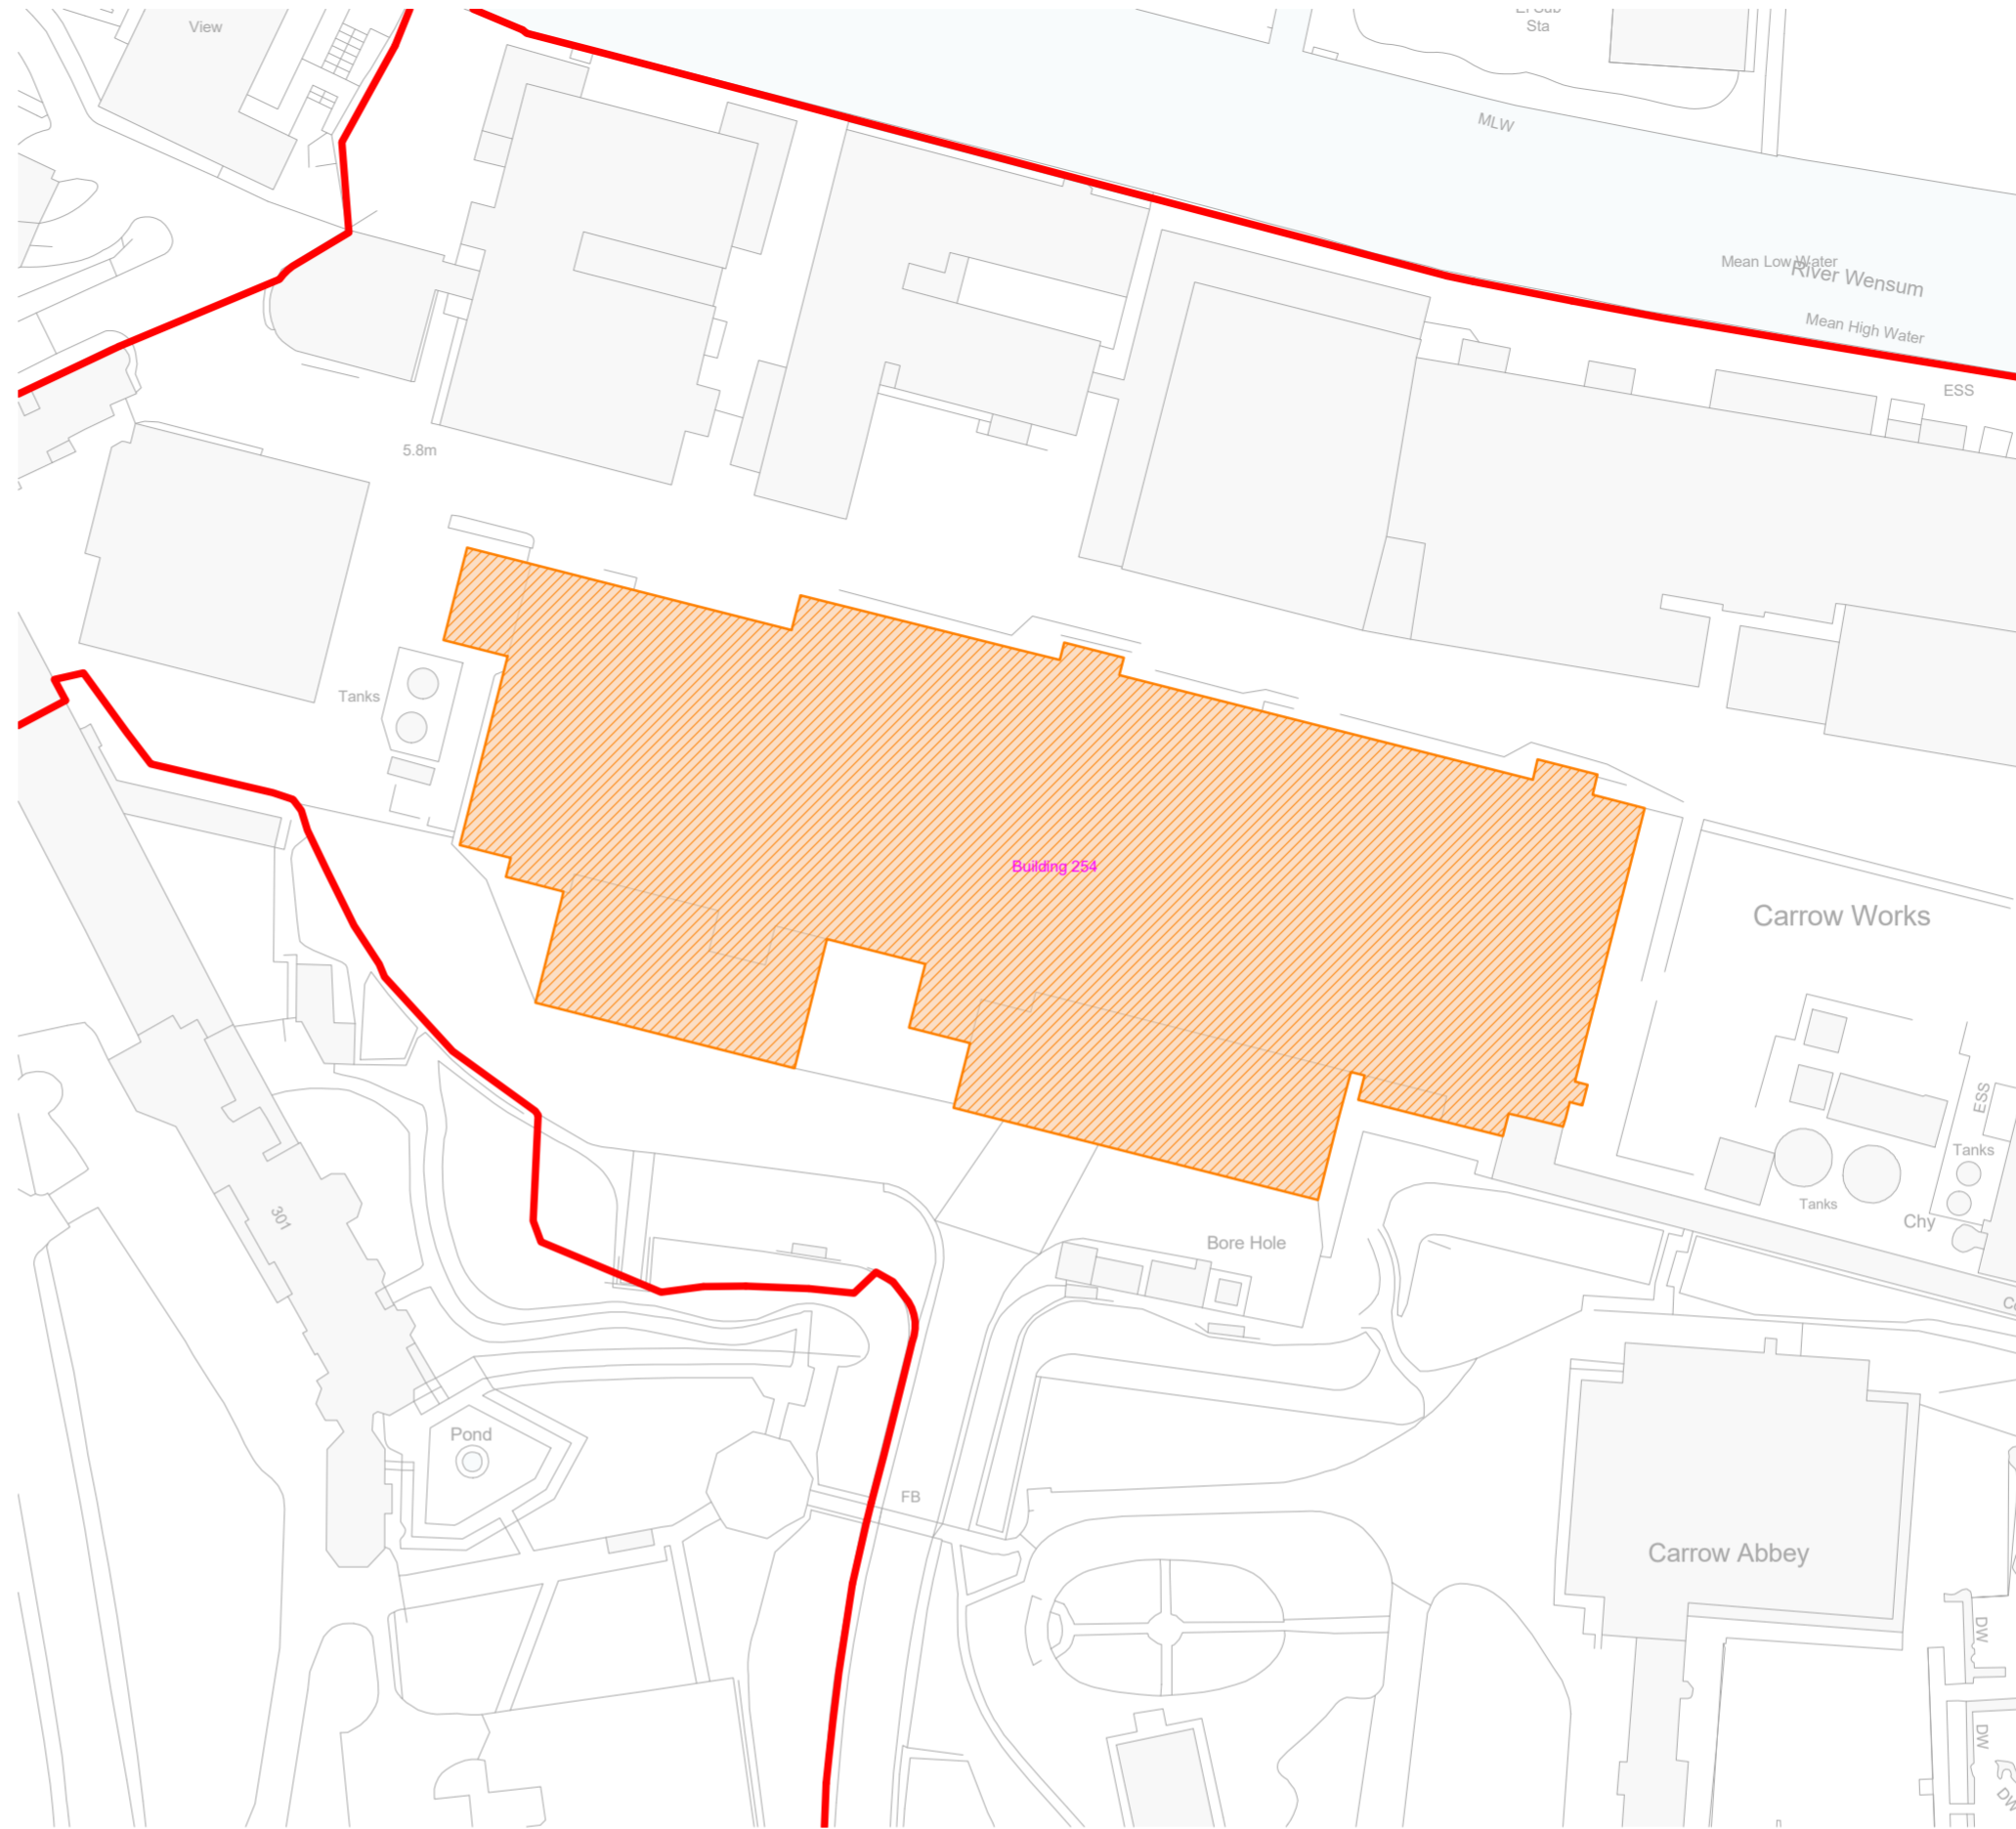

1:1000 - Existing Building Demolition Block Plan



Existing Building To Be Demolished Photograph



Existing Building To Be Demolished Photograph

Notes
 Do not scale from this drawing.
 All contractors must visit the site and be responsible for taking and checking dimensions.
 All construction information should be taken from figured dimensions only.
 Any discrepancies between drawings, specifications and site conditions must be brought to the attention of the supervising officer.
 This drawing & the works depicted are the copyright of JTP.
 This drawing is prepared for the specific project stage in the Drawing Status section below and it is not intended to be used for any other purpose. Whilst all reasonable efforts are used to ensure drawings are accurate, JTP accept no liability for any reliance placed on, or use made of, this plan by anyone for purposes other than those stated in the Drawing Status below.

Key

- Hybrid Application Boundary
- Existing Buildings
- Existing Building To Be Demolished

Notes
 Refer to drawing:
 02022-JTP-ES-03 - Demolition Plan - P1 for


P1	27.06.22	Planning Submission	BM	IF
Rev	Date	Description	Drawn	Chkd
Drawing Status For Planning				




Client
Carrow Works, Nowich


Drawing Title
**Demolition Block Plan
 Building 254**

Scale @A2	As indicated	Job Ref	02022
Drawing No.	DE-17	Revision	P1
Scale Bar			
Sheet Code	02022-JTP-DE-17 - Building 254 - P1		

 

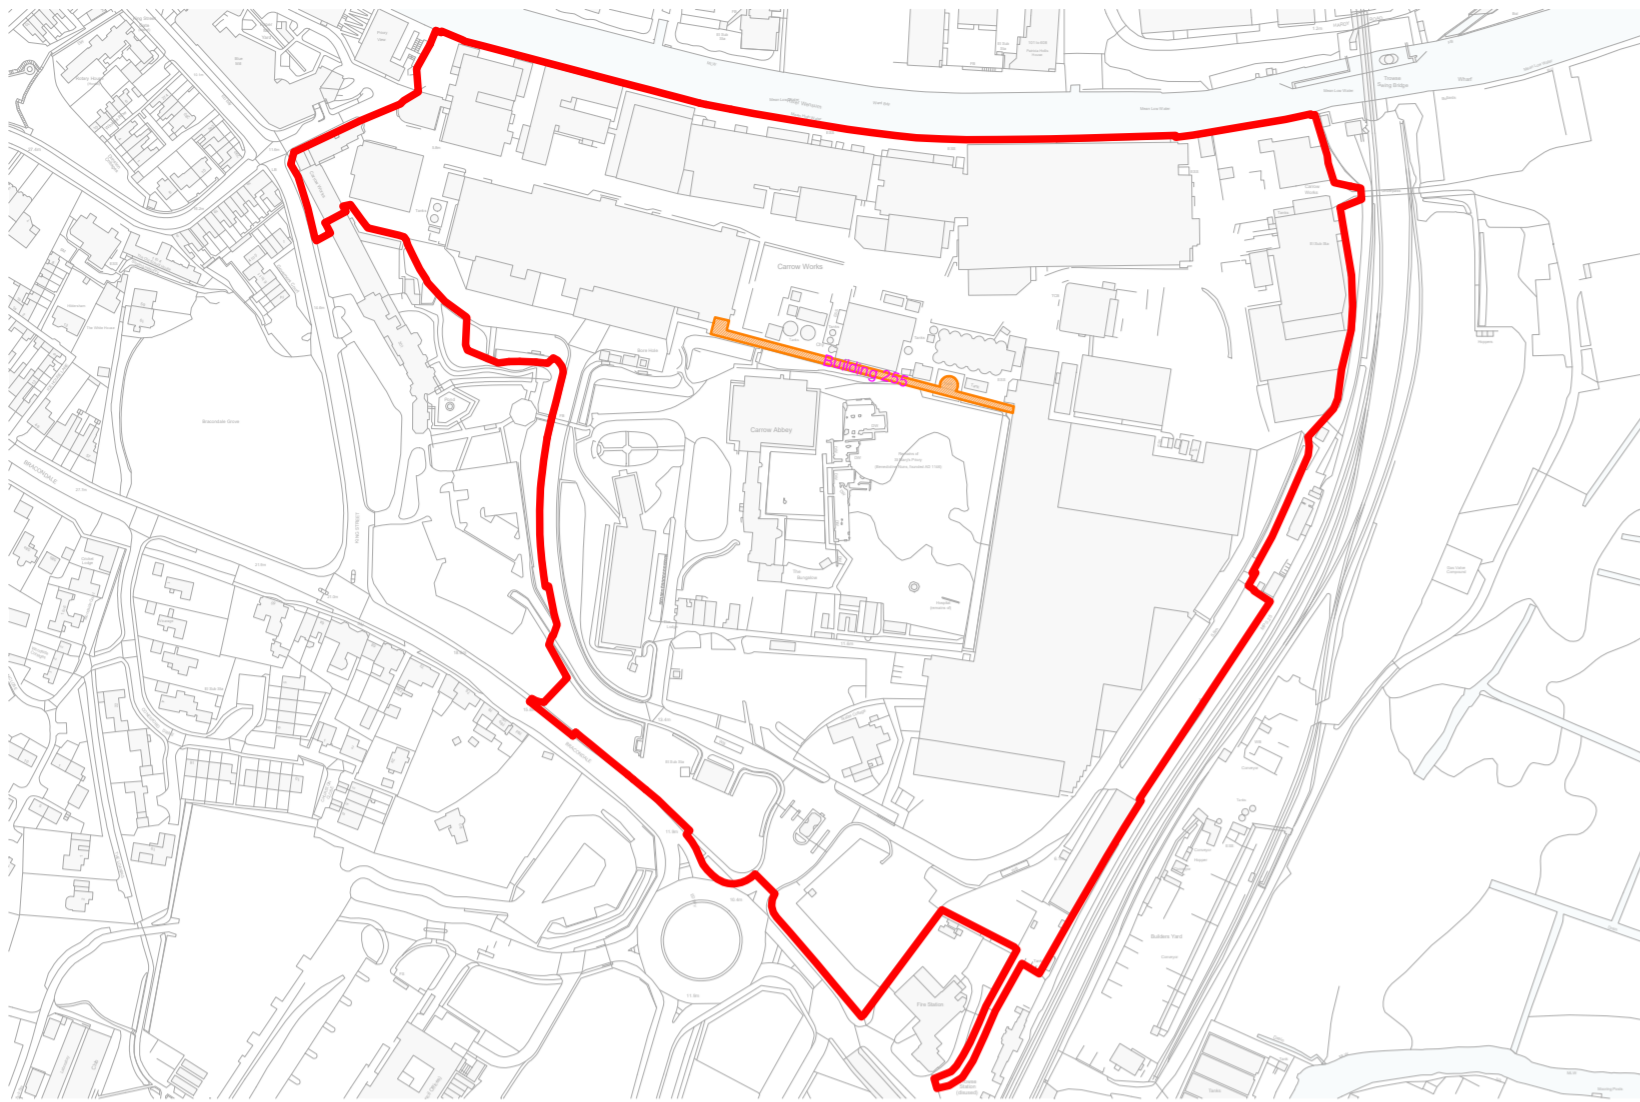


1:4000 - Existing Building Demolition Site Plan

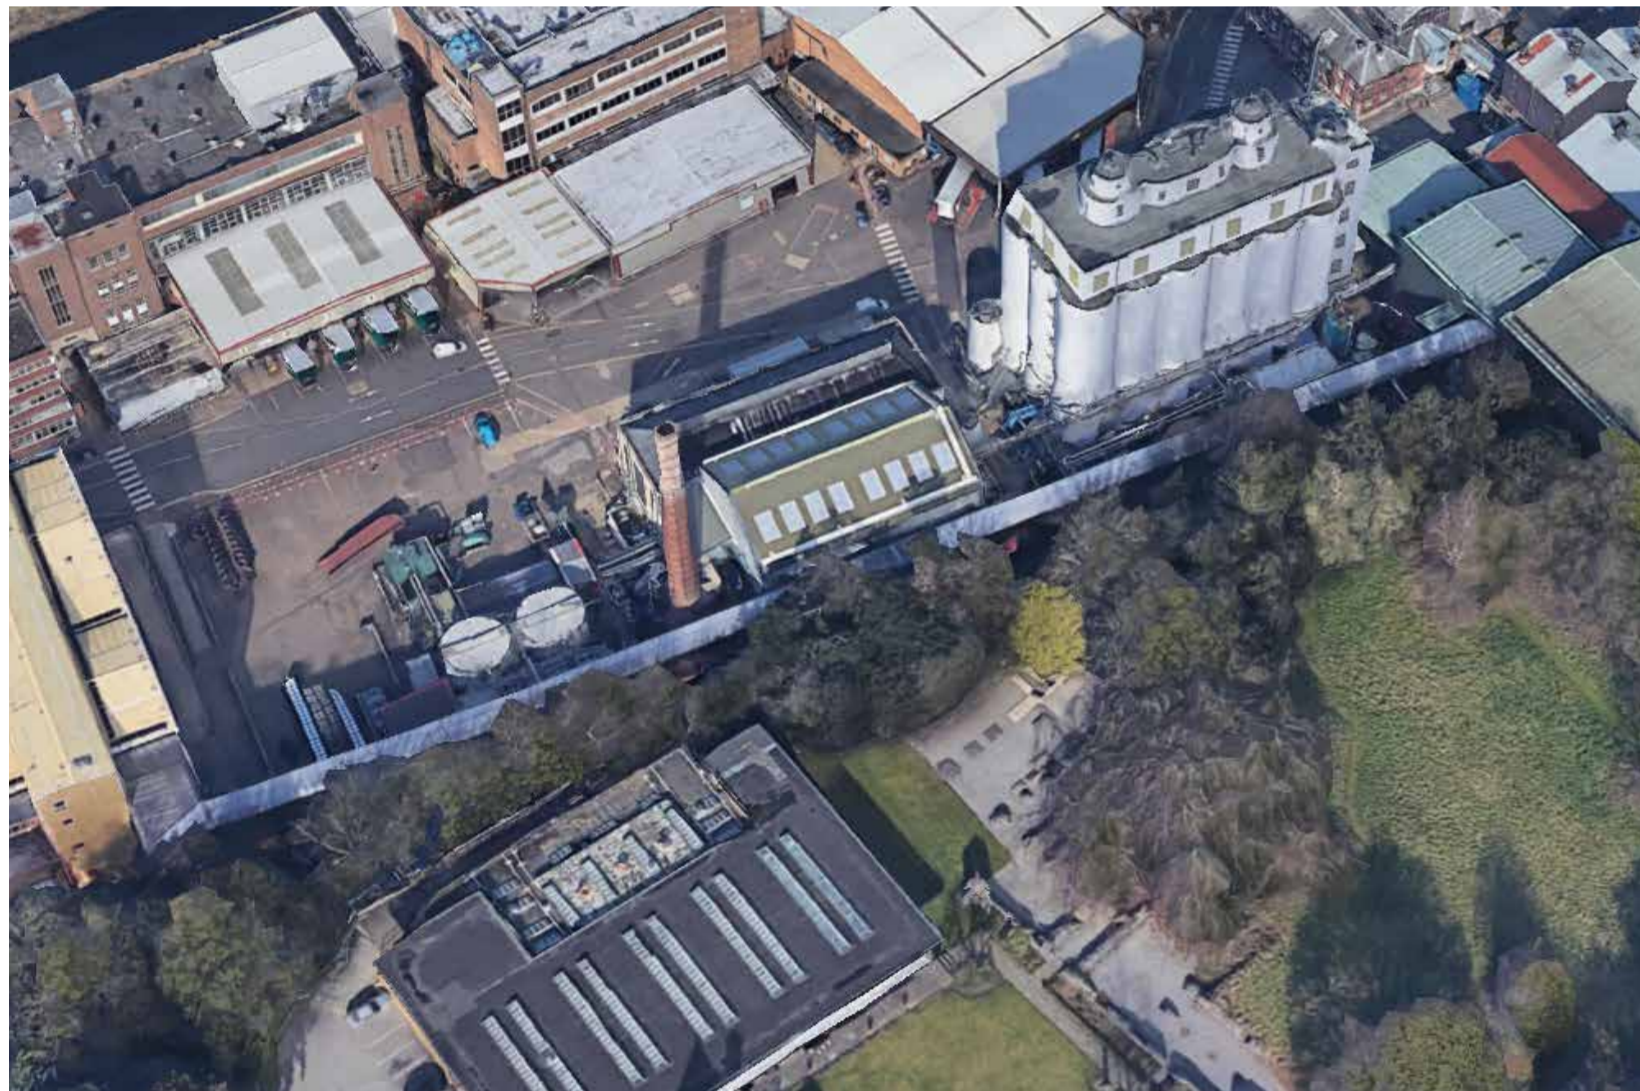

Existing Building To Be Demolished Aerial



Existing Building To Be Demolished Photograph

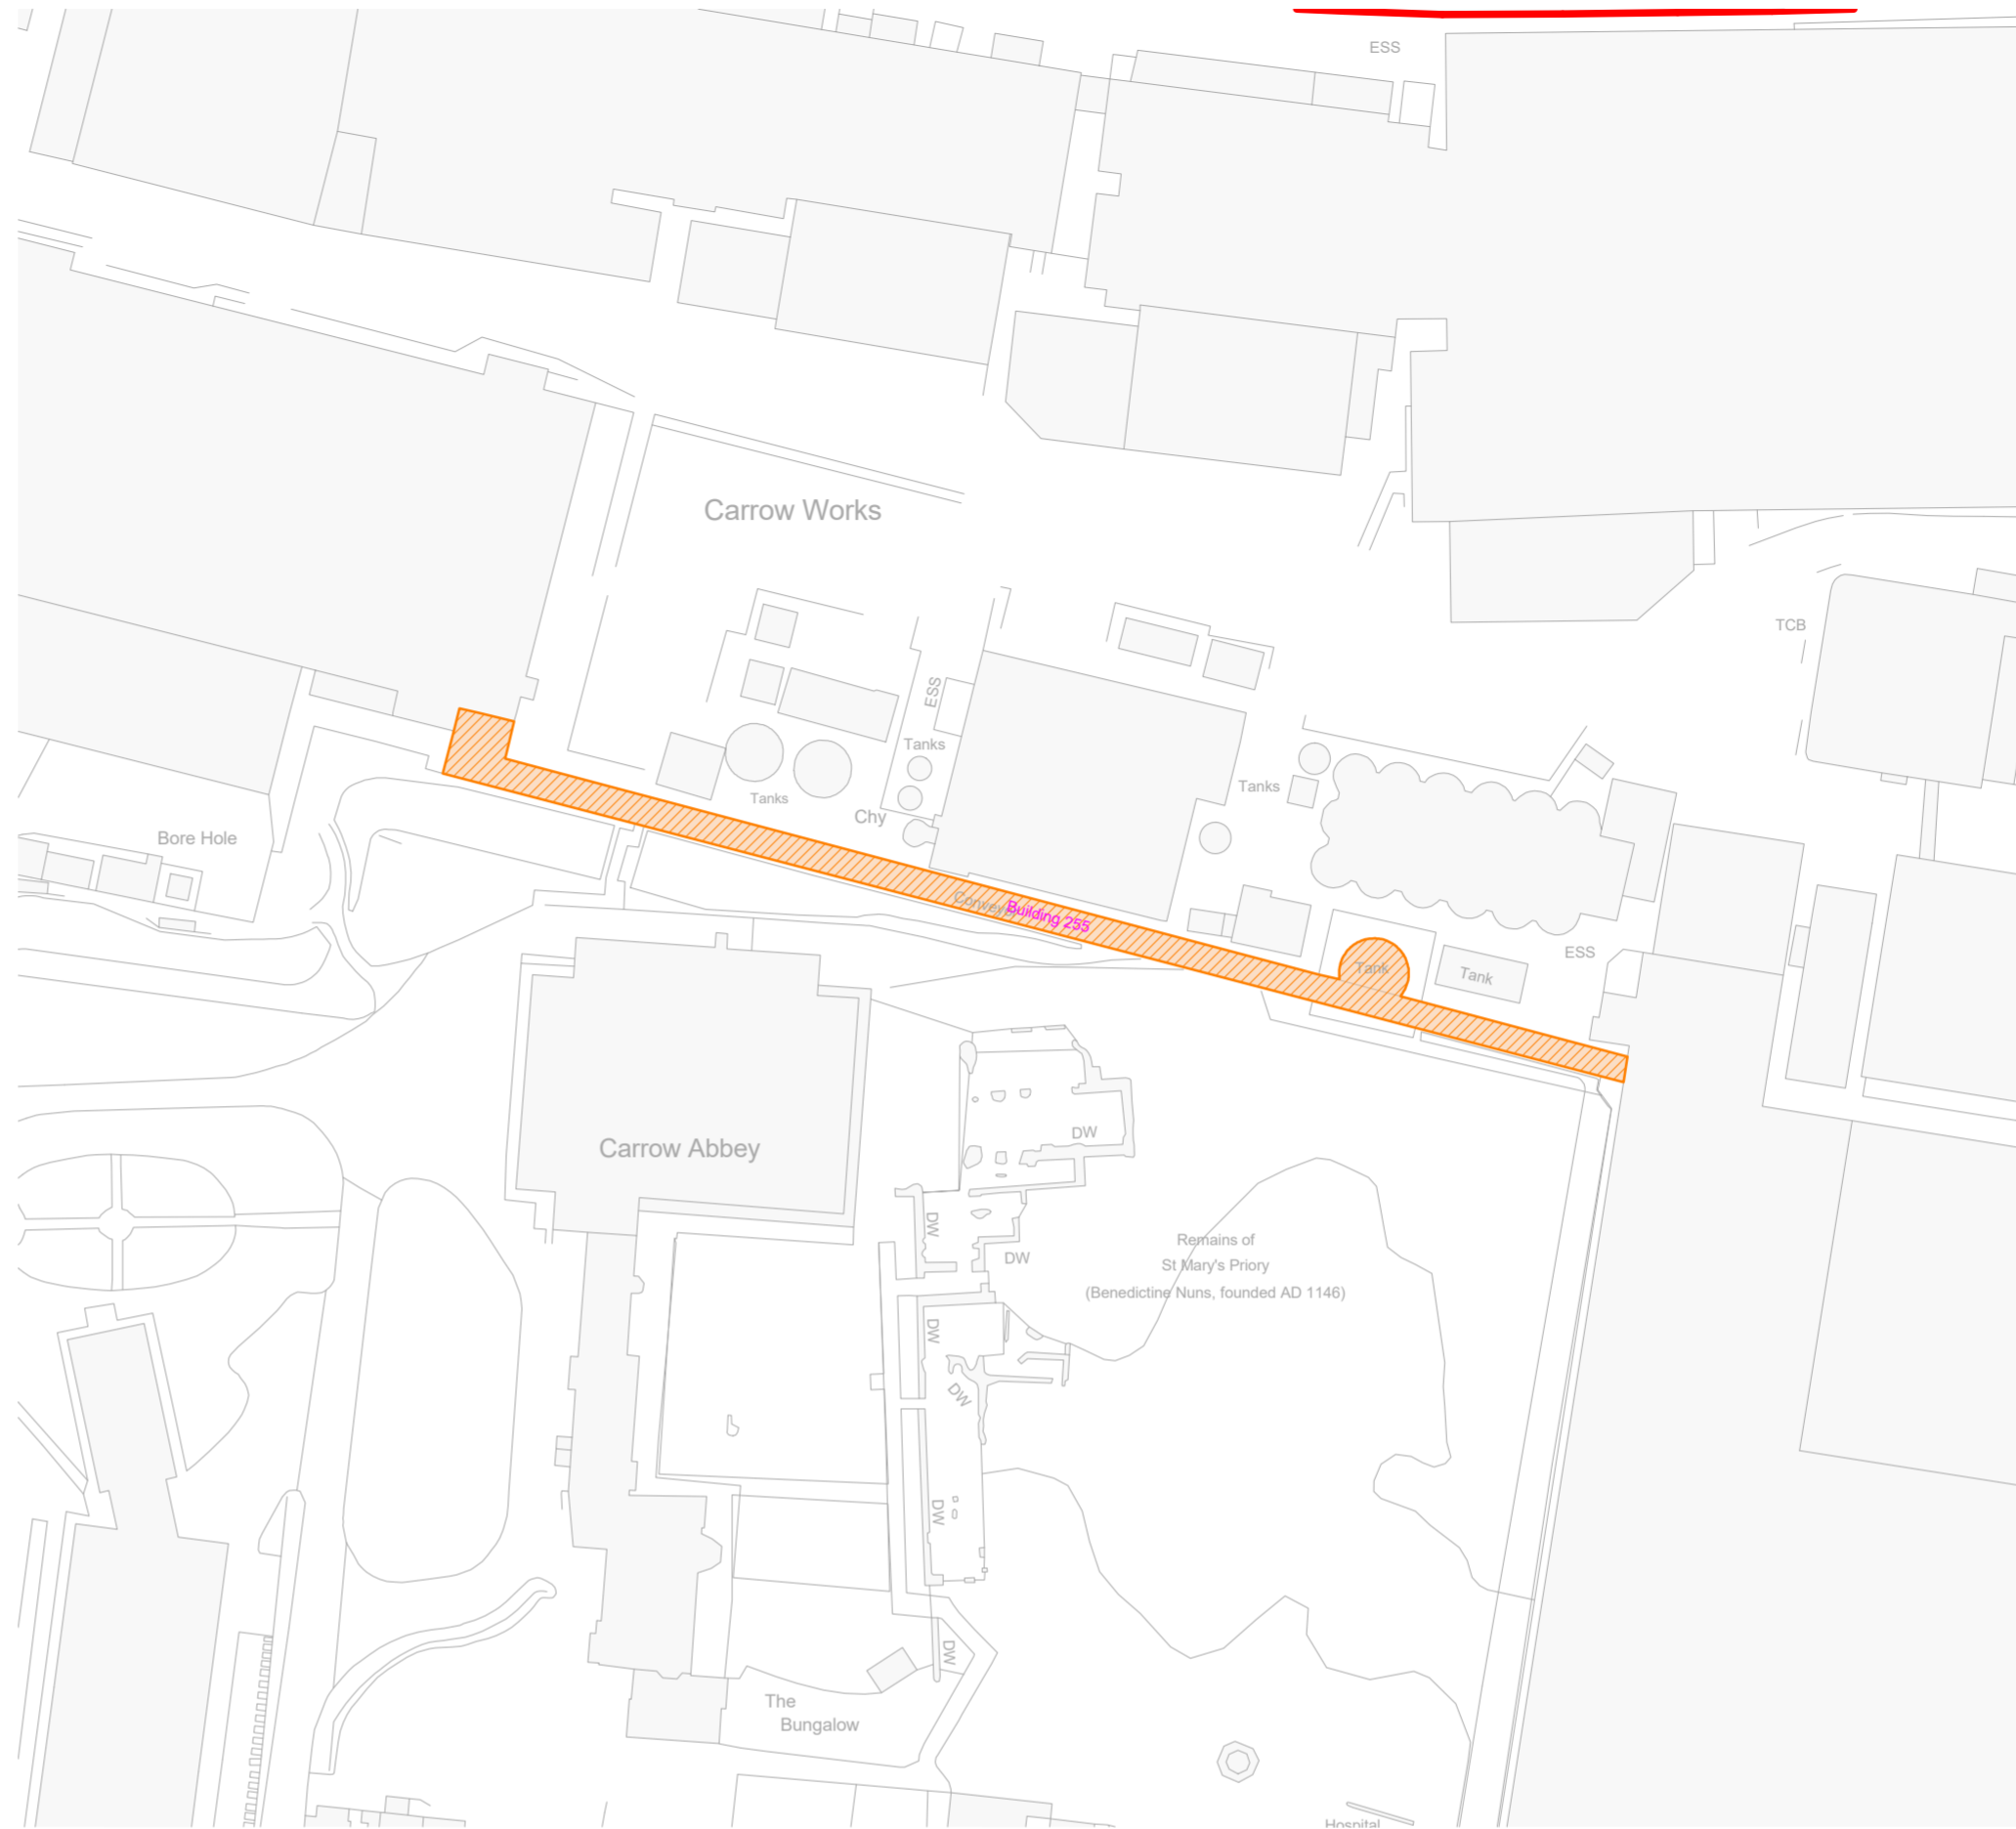

1:1000 - Existing Building Demolition Block Plan



Existing Building To Be Demolished Photograph

Notes
 Do not scale from this drawing.
 All contractors must visit the site and be responsible for taking and checking dimensions.
 All construction information should be taken from figured dimensions only.
 Any discrepancies between drawings, specifications and site conditions must be brought to the attention of the supervising officer.
 This drawing & the works depicted are the copyright of JTP.
 This drawing is prepared for the specific project stage in the Drawing Status section below and it is not intended to be used for any other purpose. Whilst all reasonable efforts are used to ensure drawings are accurate, JTP accept no liability for any reliance placed on, or use made of, this plan by anyone for purposes other than those stated in the Drawing Status below.

Key

- Hybrid Application Boundary
- Existing Buildings
- Existing Building To Be Demolished

Notes
 Refer to drawing:
 02022-JTP-ES-03 - Demolition Plan - P1 for


P1	27.06.22	Planning Submission.	BM	IF
Rev	Date	Description	Drawn	Chkd
Drawing Status For Planning				



Project
Carrow Works, Nowich

Drawing Title
**Demolition Block Plan
 Building 255**


Scale @A2	As indicated	Job Ref	02022
Drawing No.	DE-18	Revision.	P1
Scale Bar			
Sheet Code	02022-JTP-DE-18 - Building 255 - P1		

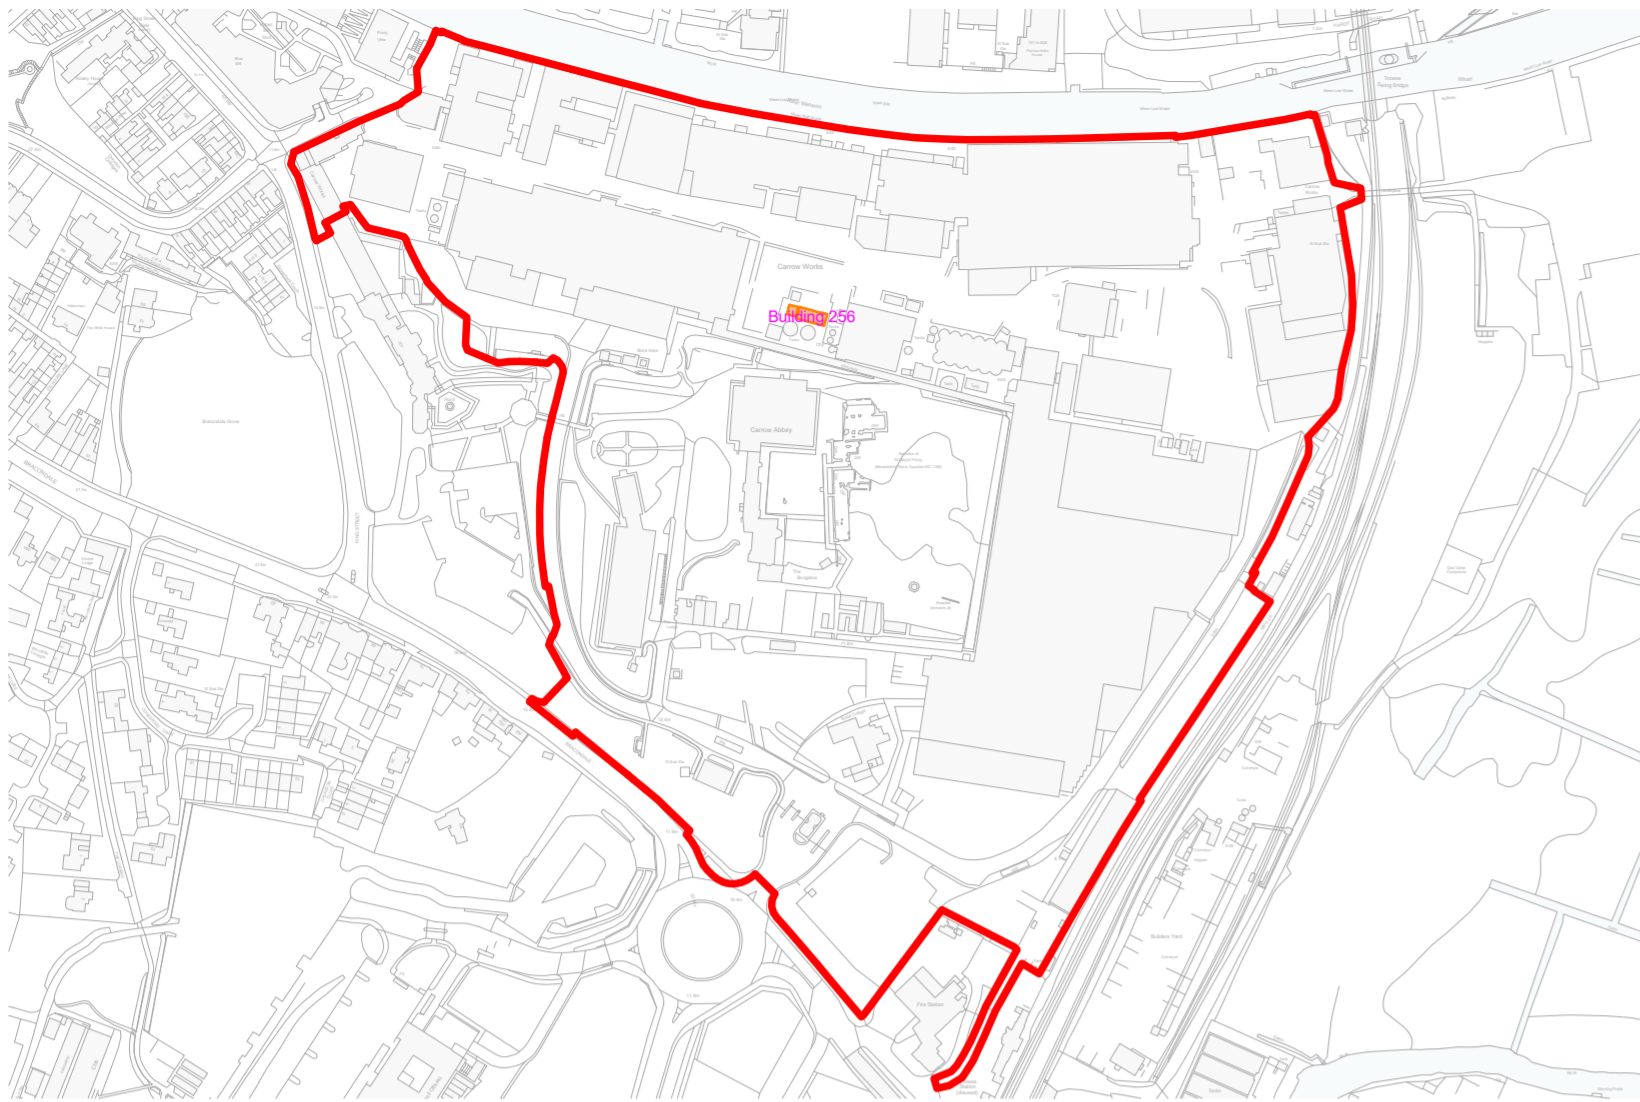

1:4000 - Existing Building Demolition Site Plan



Existing Building To Be Demolished Aerial

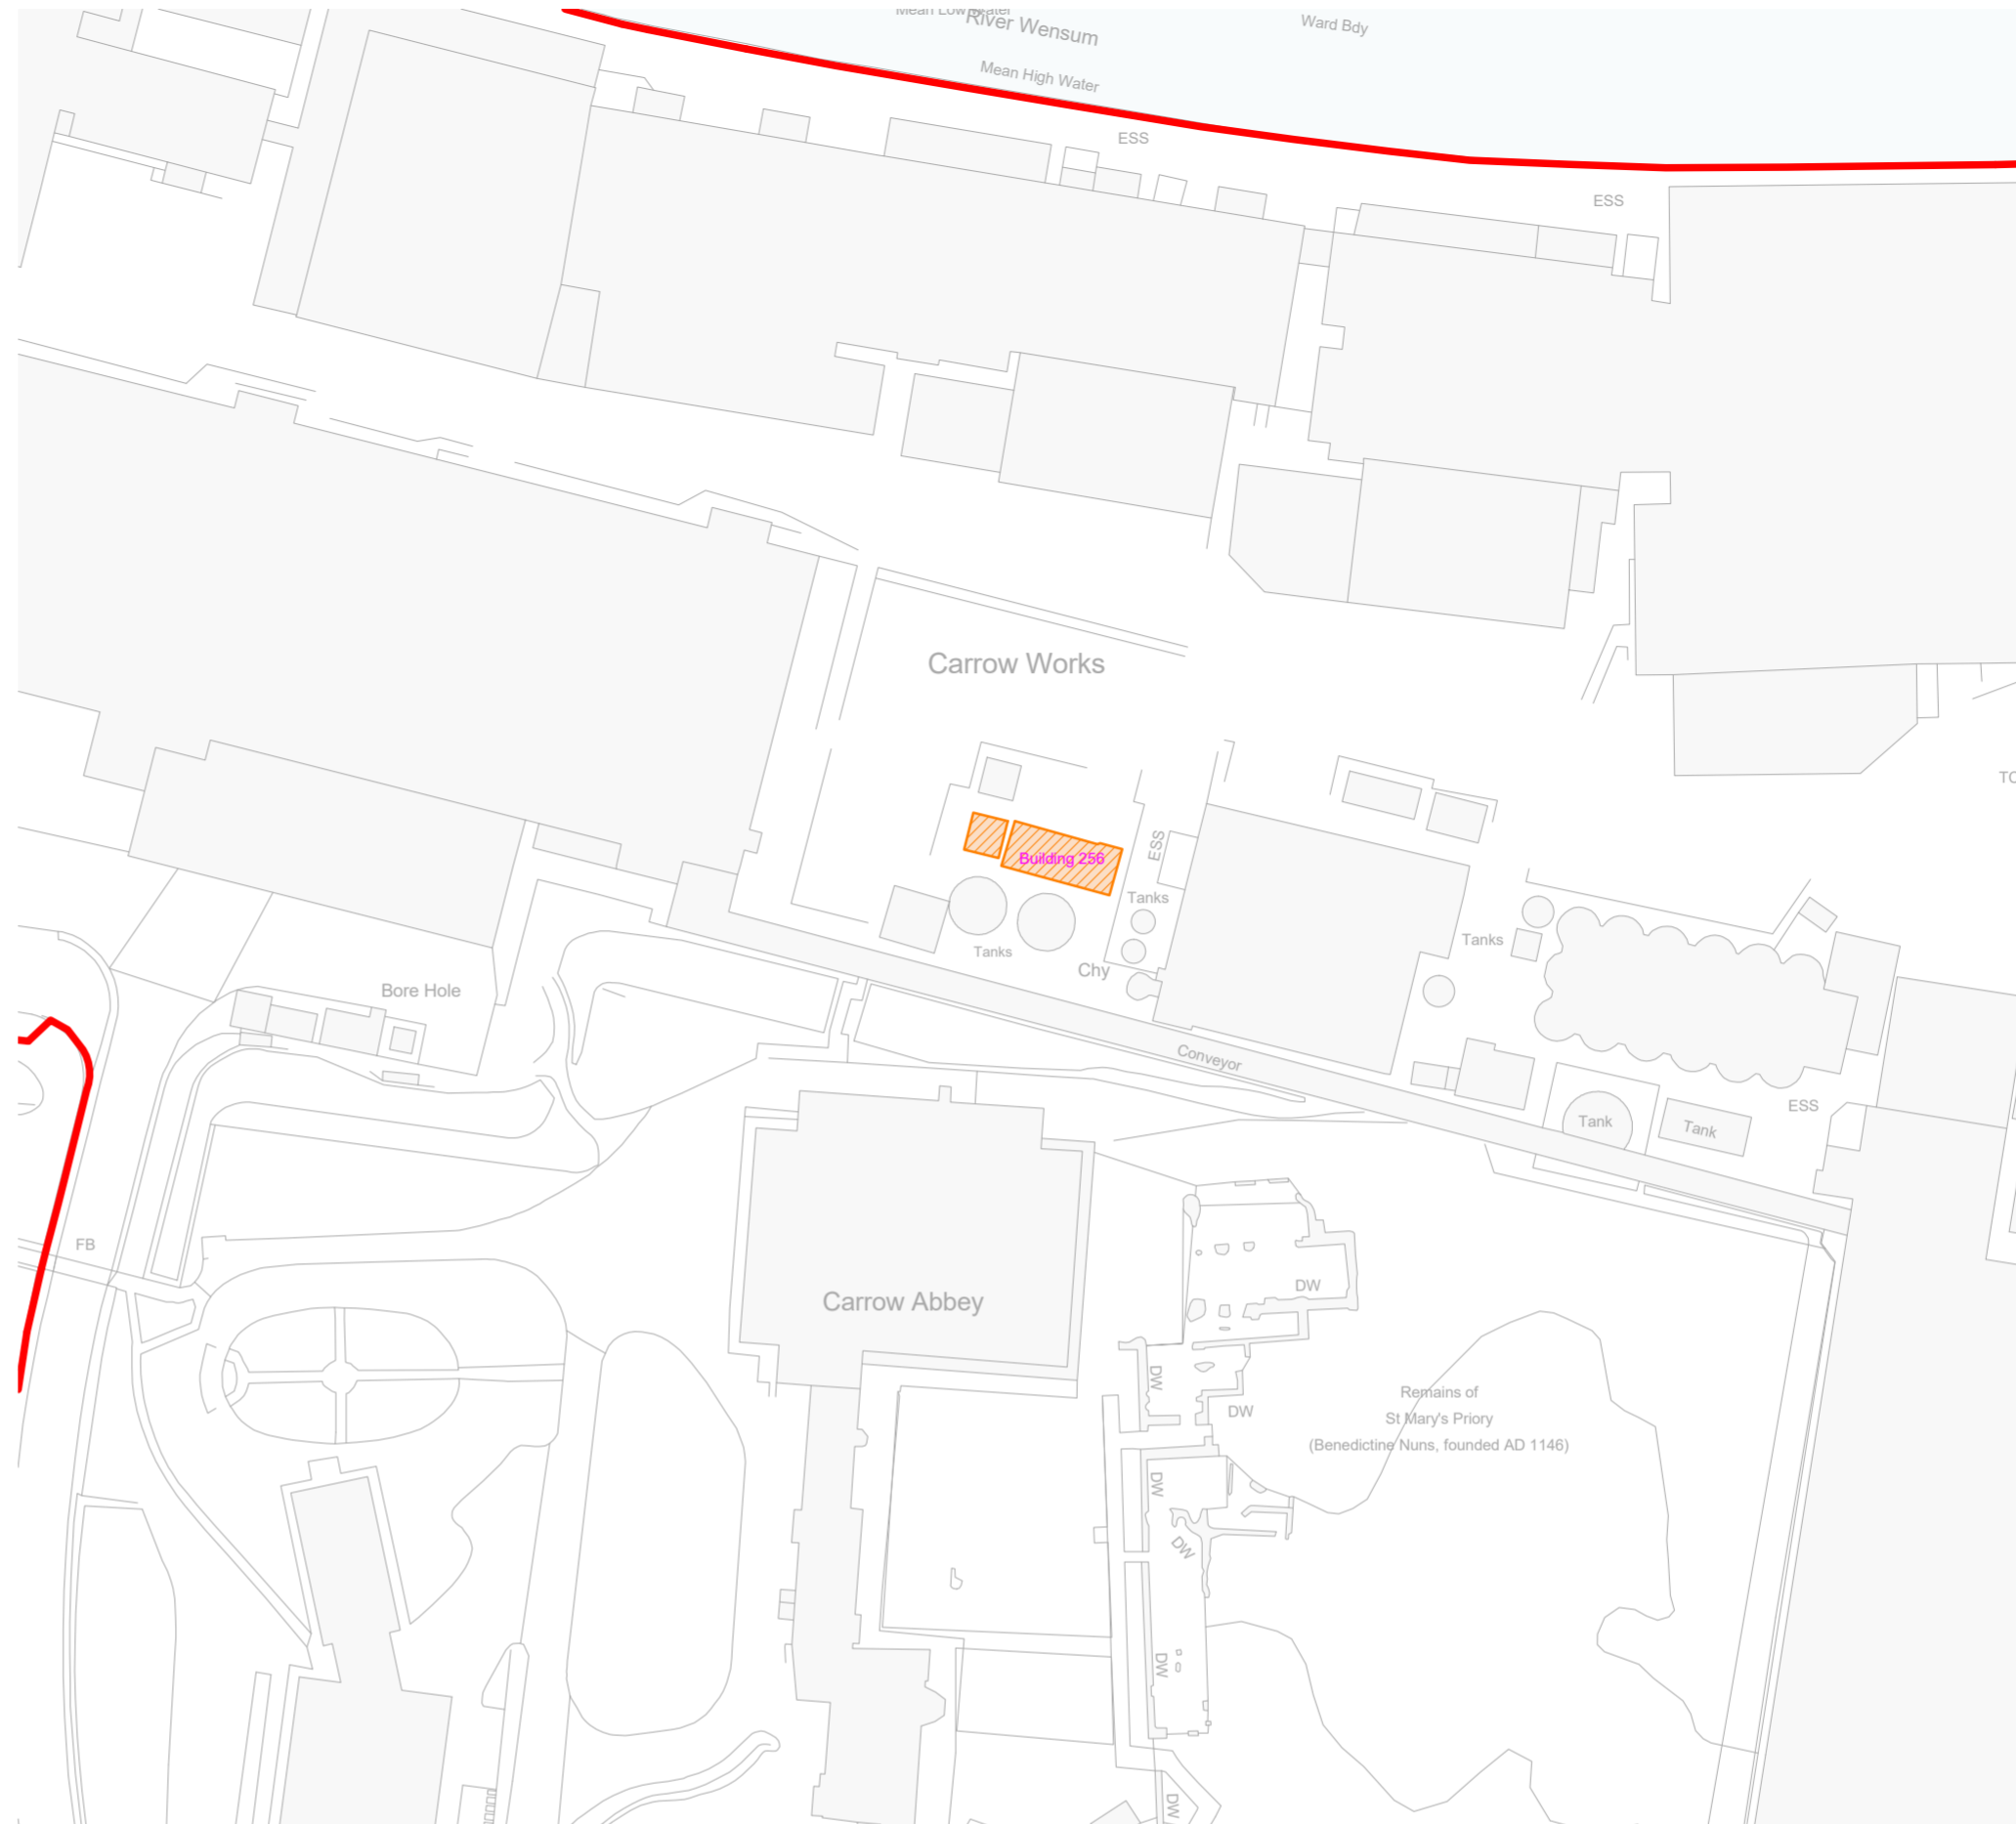

1:1000 - Existing Building Demolition Block Plan

Notes
 Do not scale from this drawing.
 All contractors must visit the site and be responsible for taking and checking dimensions.
 All construction information should be taken from figured dimensions only.
 Any discrepancies between drawings, specifications and site conditions must be brought to the attention of the supervising officer.
 This drawing & the works depicted are the copyright of JTP.
 This drawing is prepared for the specific project stage in the Drawing Status section below and it is not intended to be used for any other purpose. Whilst all reasonable efforts are used to ensure drawings are accurate, JTP accept no liability for any reliance placed on, or use made of, this plan by anyone for purposes other than those stated in the Drawing Status below.

Key

- Hybrid Application Boundary
- Existing Buildings
- Existing Building To Be Demolished

Notes
 Refer to drawing:
 02022-JTP-ES-03 - Demolition Plan - P1 for

P1	27.06.22	Planning Submission.	BM	IF
----	----------	----------------------	----	----

Rev	Date	Description	Drawn	Chkd

Drawing Status
For Planning

Client




Project
Carrow Works, Norwich

Drawing Title
**Demolition Block Plan
 Building 256**

Scale @A2	As indicated	Job Ref	02022
Drawing No.	DE-19	Revision.	P1




Sheet Code
 02022-JTP-DE-19 - Building 256 - P1

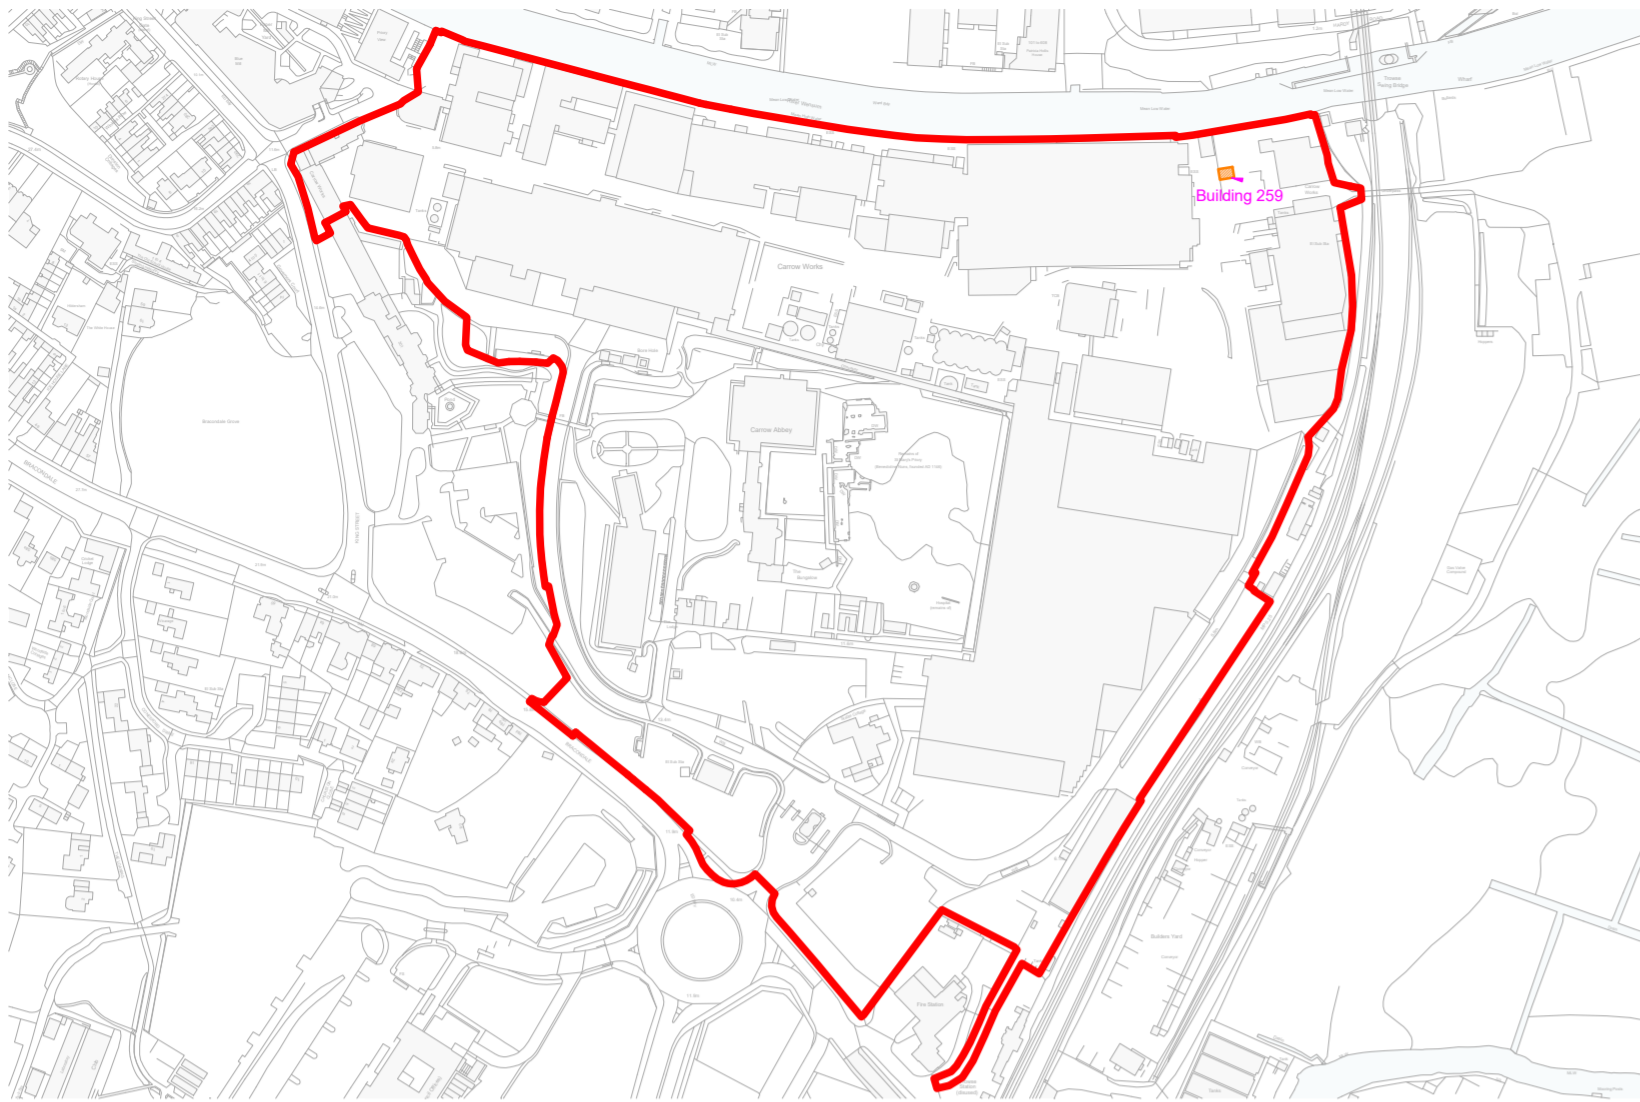

1:4000 - Existing Building Demolition Site Plan



Existing Building To Be Demolished Aerial

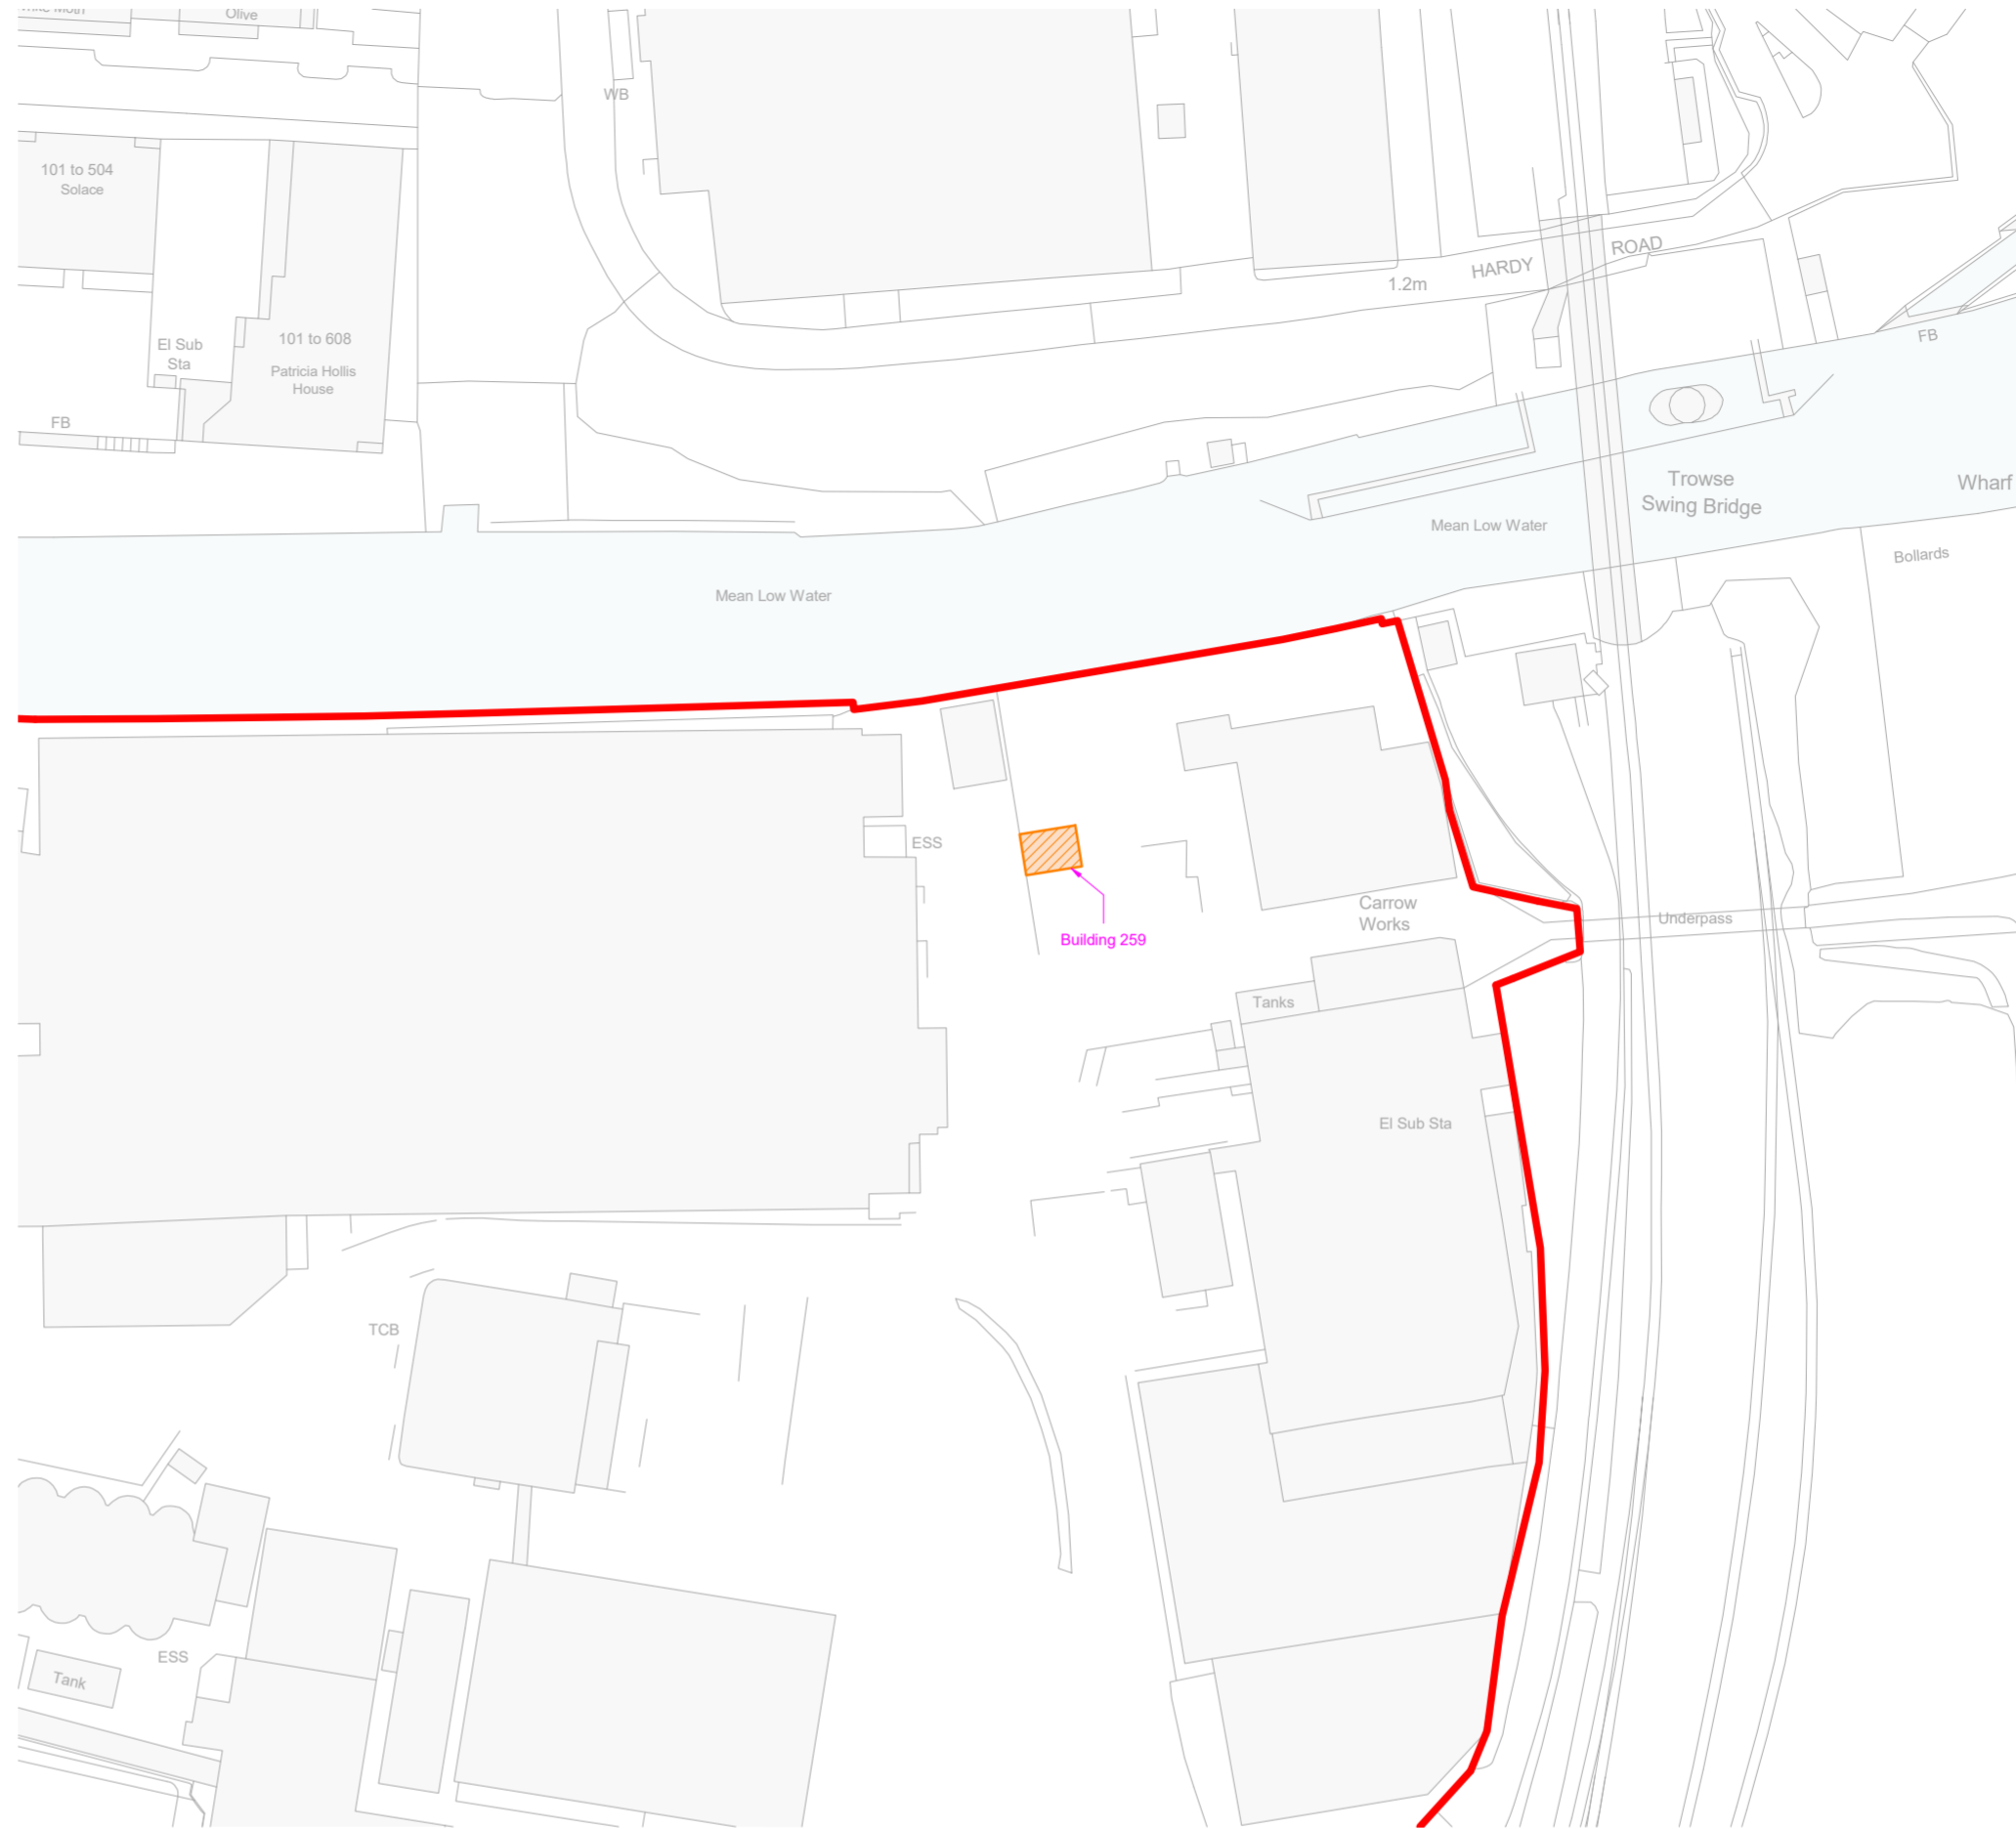

1:1000 - Existing Building Demolition Block Plan

Notes
 Do not scale from this drawing.
 All contractors must visit the site and be responsible for taking and checking dimensions.
 All construction information should be taken from figured dimensions only.
 Any discrepancies between drawings, specifications and site conditions must be brought to the attention of the supervising officer.
 This drawing & the works depicted are the copyright of JTP.
 This drawing is prepared for the specific project stage in the Drawing Status section below and it is not intended to be used for any other purpose. Whilst all reasonable efforts are used to ensure drawings are accurate, JTP accept no liability for any reliance placed on, or use made of, this plan by anyone for purposes other than those stated in the Drawing Status below.

Key

- Hybrid Application Boundary
- Existing Buildings
- Existing Building To Be Demolished

Notes
 Refer to drawing:
 02022-JTP-ES-03 - Demolition Plan - P1 for

P1	27.06.22	Planning Submission.	BM	IF
----	----------	----------------------	----	----

Rev	Date	Description	Drawn	Chkd

Drawing Status
For Planning

Client




Project
Carrow Works, Norwich

Drawing Title
**Demolition Block Plan
 Building 259**

Scale @A2	As indicated	Job Ref	02022
Drawing No.	DE-20	Revision.	P1



Sheet Code
 02022-JTP-DE-20 - Building 259 - P1

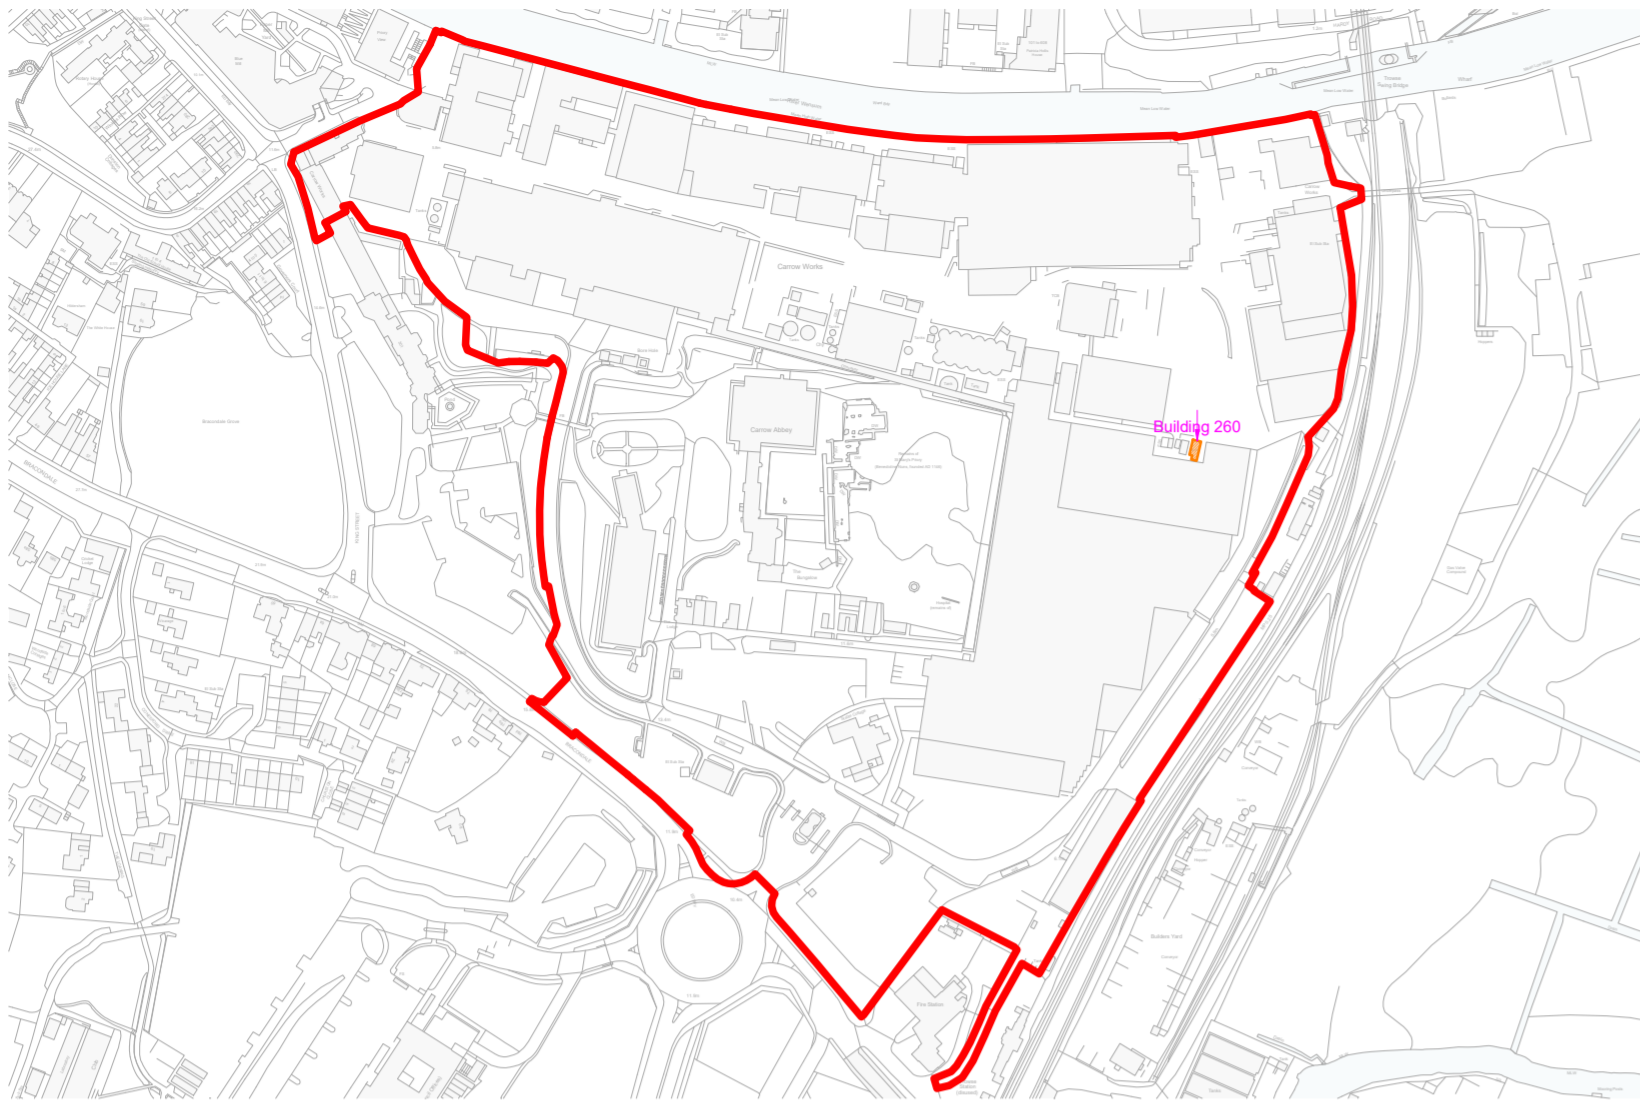

1:4000 - Existing Building Demolition Site Plan



Existing Building To Be Demolished Aerial



1:1000 - Existing Building Demolition Block Plan



Existing Building To Be Demolished Photograph

Notes
 Do not scale from this drawing.
 All contractors must visit the site and be responsible for taking and checking dimensions.
 All construction information should be taken from figured dimensions only.
 Any discrepancies between drawings, specifications and site conditions must be brought to the attention of the supervising officer.
 This drawing & the works depicted are the copyright of JTP.
 This drawing is prepared for the specific project stage in the Drawing Status section below and it is not intended to be used for any other purpose. Whilst all reasonable efforts are used to ensure drawings are accurate, JTP accept no liability for any reliance placed on, or use made of, this plan by anyone for purposes other than those stated in the Drawing Status below.

Key

- Hybrid Application Boundary
- Existing Buildings
- Existing Building To Be Demolished

Notes
 Refer to drawing:
 02022-JTP-ES-03 - Demolition Plan - P1 for

P1	27.06.22	Planning Submission.	BM	IF
Rev	Date	Description	Drawn	Chkd
Drawing Status For Planning				




Project
Carrow Works, Nowich

Drawing Title
**Demolition Block Plan
 Building 260**

Scale @A2	As indicated	Job Ref	02022
Drawing No.	DE-21	Revision.	P1
Scale Bar			

Sheet Code
 02022-JTP-DE-21 - Building 260 - P1

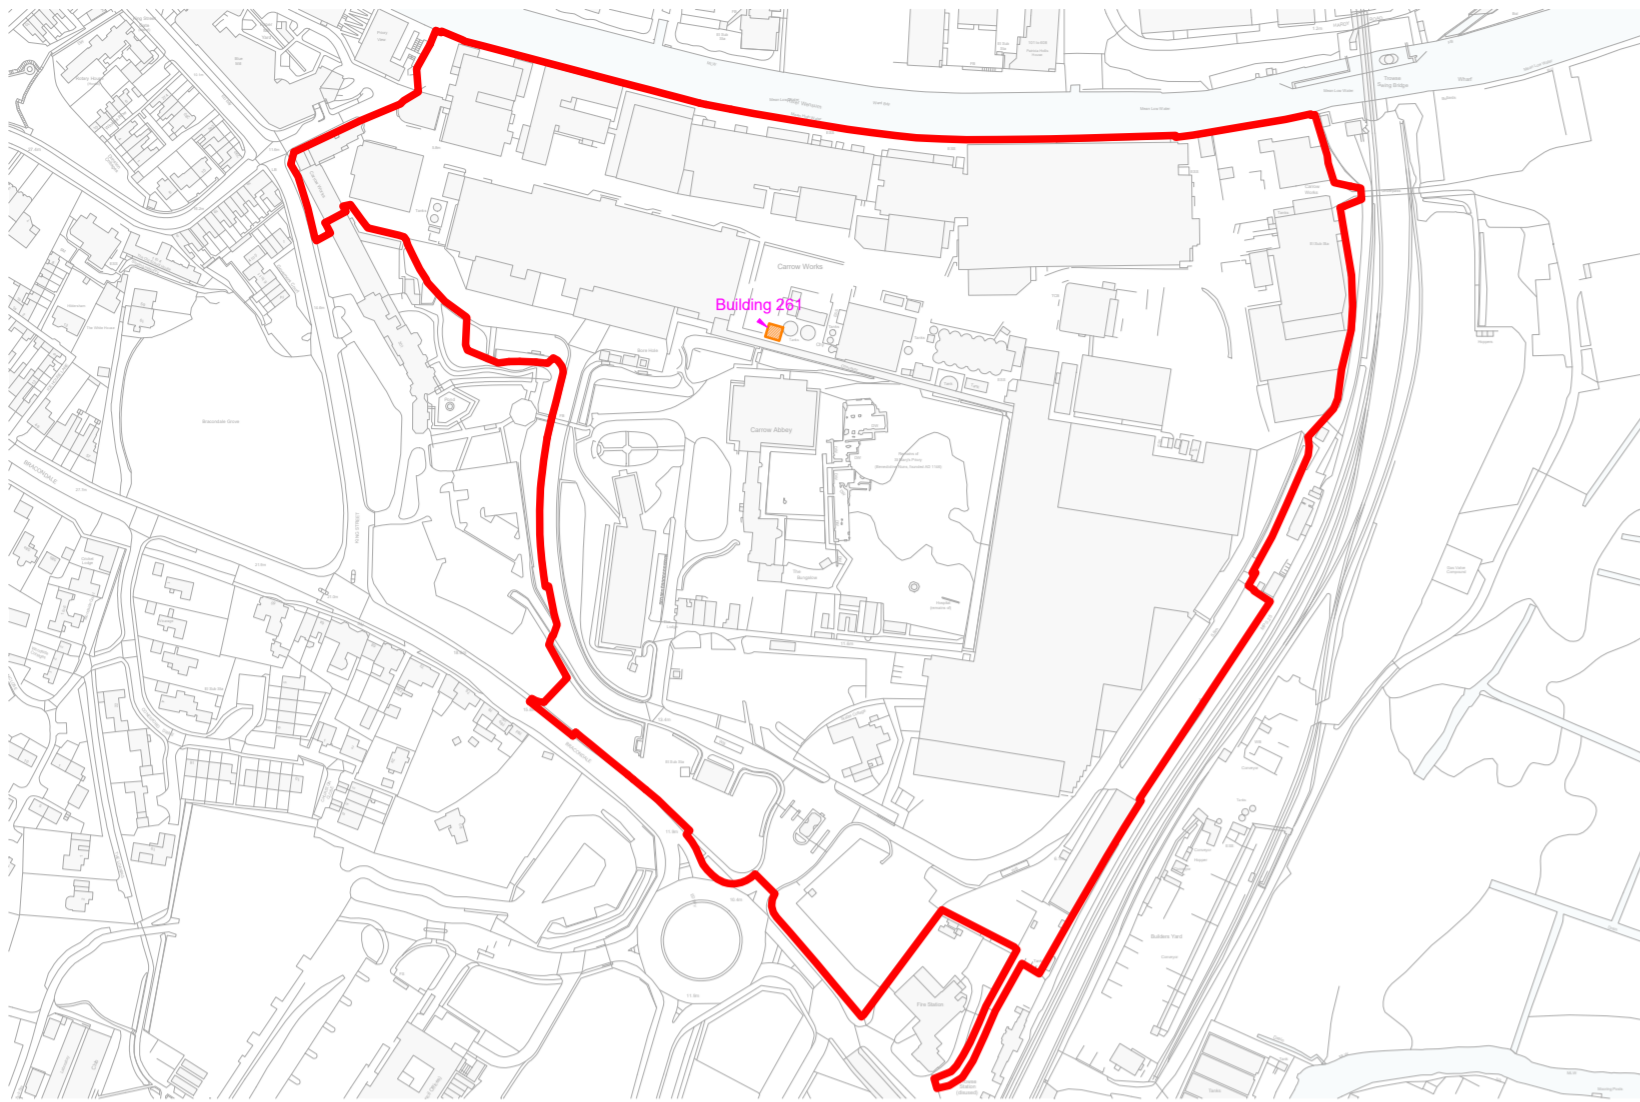

1:4000 - Existing Building Demolition Site Plan



Existing Building To Be Demolished Aerial



1:1000 - Existing Building Demolition Block Plan

Notes
 Do not scale from this drawing.
 All contractors must visit the site and be responsible for taking and checking dimensions.
 All construction information should be taken from figured dimensions only.
 Any discrepancies between drawings, specifications and site conditions must be brought to the attention of the supervising officer.
 This drawing & the works depicted are the copyright of JTP.
 This drawing is prepared for the specific project stage in the Drawing Status section below and it is not intended to be used for any other purpose. Whilst all reasonable efforts are used to ensure drawings are accurate, JTP accept no liability for any reliance placed on, or use made of, this plan by anyone for purposes other than those stated in the Drawing Status below.

Key

- Hybrid Application Boundary
- Existing Buildings
- Existing Building To Be Demolished

Notes
 Refer to drawing:
 02022-JTP-ES-03 - Demolition Plan - P1 for

P1	27.06.22	Planning Submission.	BM	IF
Rev	Date	Description	Drawn	Chkd

Drawing Status
For Planning



Project
Carrow Works, Norwich

Drawing Title
**Demolition Block Plan
 Building 261**

Scale @A2	As indicated	Job Ref	02022
Drawing No.	DE-22	Revision.	P1
Scale Bar			

Sheet Code
 02022-JTP-DE-22 - Building 261 - P1