



NOTES

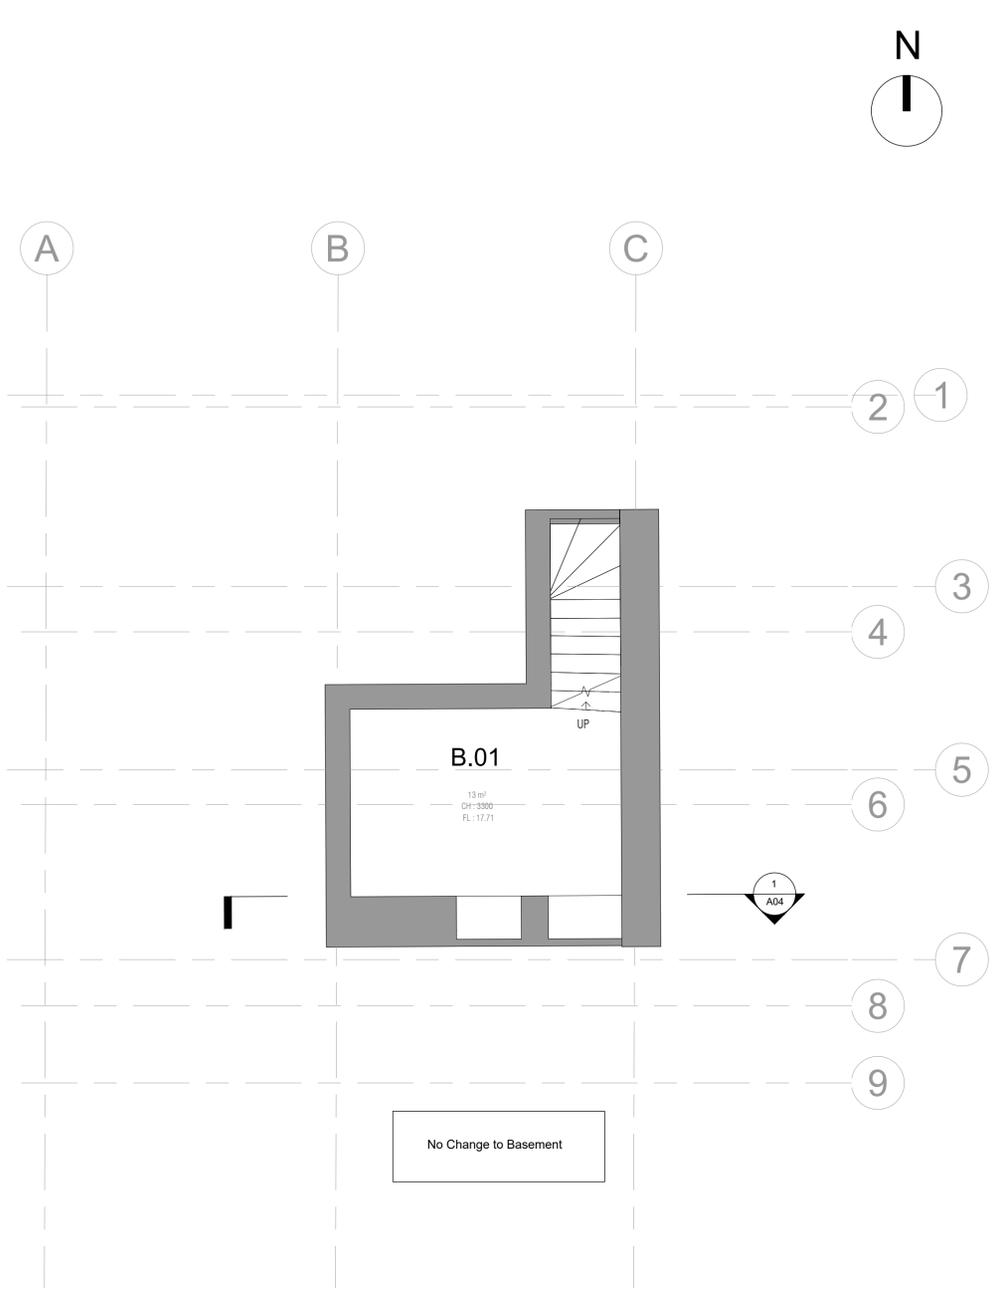

2 Basement  
2051 1:50

Scale 1:50

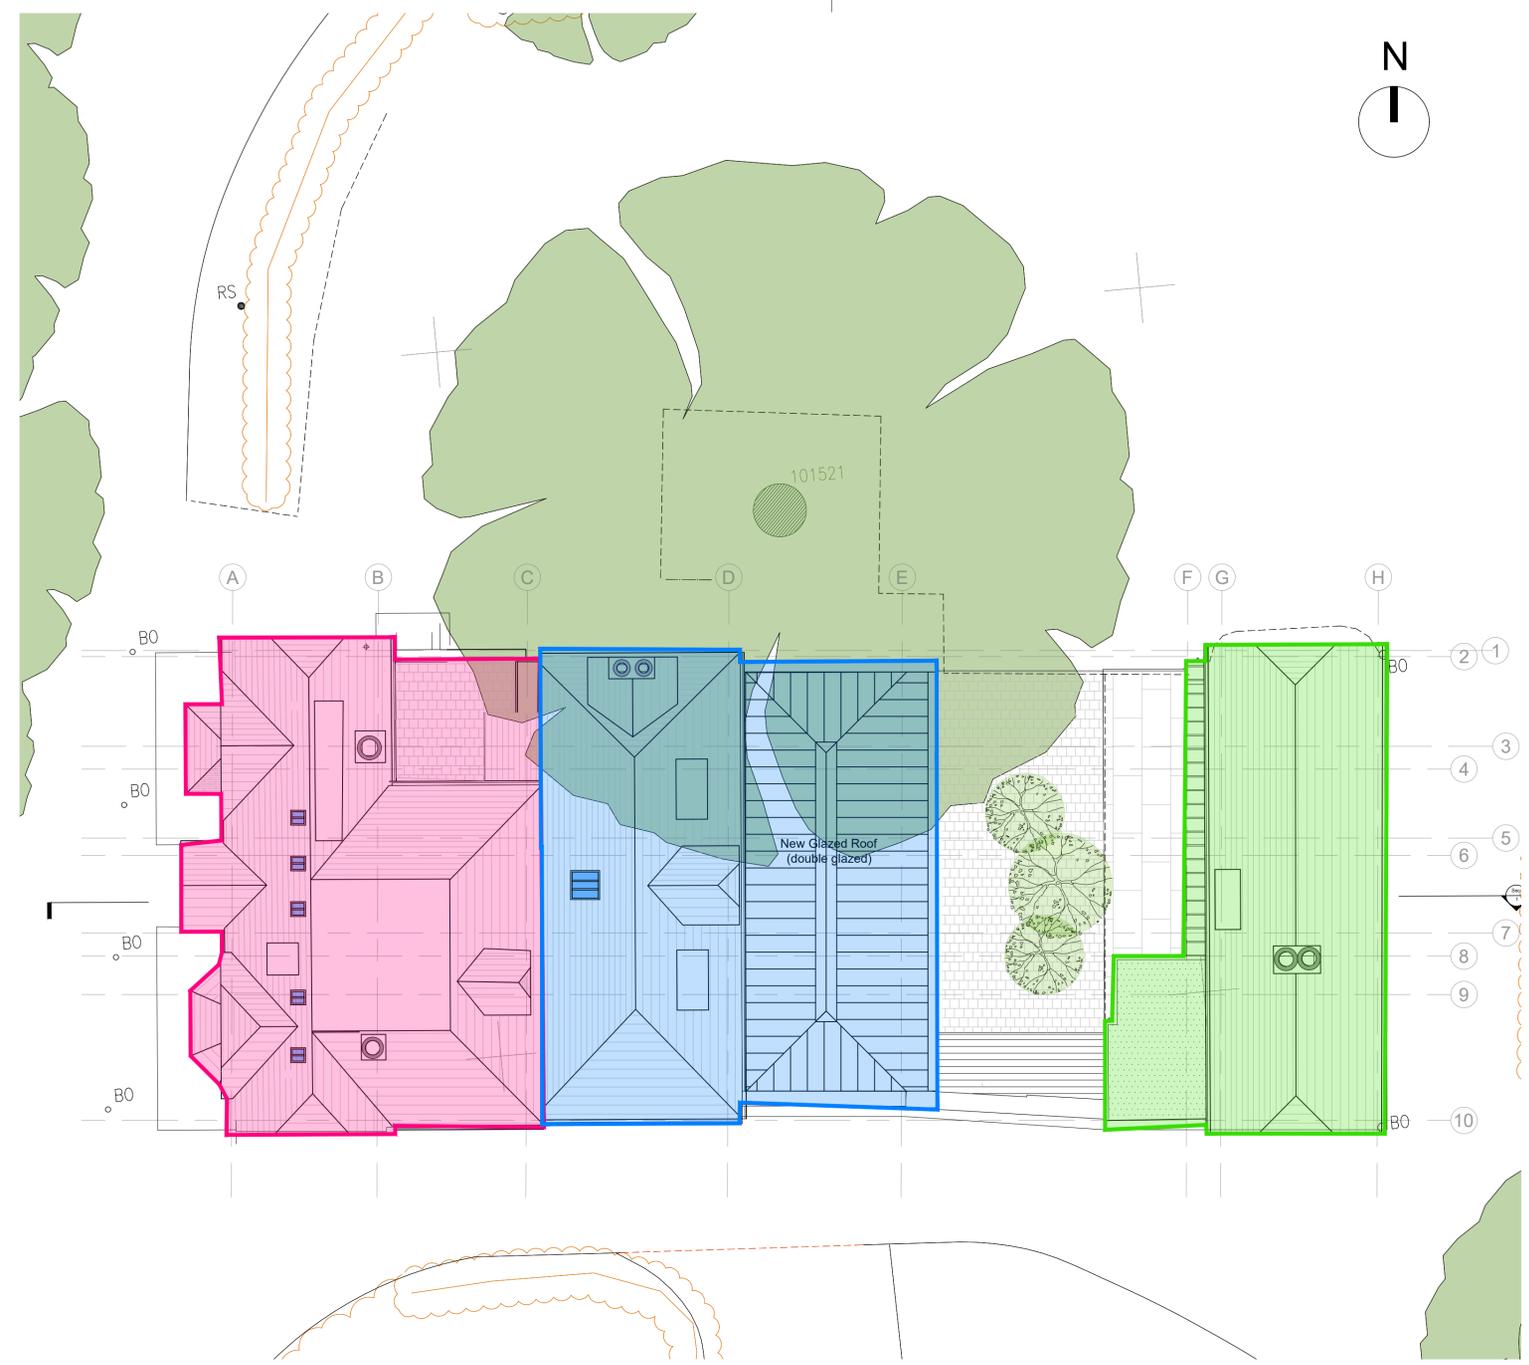

2 Site Plan  
2051 1:100

Scale 1:100

**KEY**

<span style="color: pink;">■</span>	House 1: 3 bed
<span style="color: blue;">■</span>	House 2: 4 bed
<span style="color: green;">■</span>	House 3: 1 bed

Refer to co-ordinated drawings:  
 DR-1000-series: Existing  
 DR-2000-series: Proposed  
 DR-5000-series: Demolition

**Notes**

- Any dwg format drawing is to be read in conjunction with and at the scale of the accompanying pdf.
- Where colours other than black or grey are used, the drawing must be plotted in colour.
- For status 'C' (Construction) drawings all dimensions are to be checked on site by the contractor, scaling is for Local Authority purposes only.
- Unless otherwise indicated, all dimensions are in millimeters.
- All information on this drawing is to be read in conjunction with the relevant Donald Insall Associates specification and trade contractors' drawings and information by specialists.
- In the event of any discrepancy, please contact us immediately.
- This drawing may contain survey information by others and is to be used solely for the purposes for which it was issued.
- These are uncontrolled documents issued for information purposes only. If you have any queries regarding the drawings, please contact DIA immediately.
- Please note DIA cannot be held responsible for any errors arising from changes made to an uncontrolled dwg file.

**Drawing Status**

- F Feasibility
- S Sketch Design
- P Planning
- B Building Control
- D Developed Design
- M Measurement
- T Tender
- C Construction
- R Record

Rev	Date	Dwn	Auth	Revision
1	29-06-22	NXA	-	Planning issue
0	13-06-22	NXA	-	Initial Issue

Rev	Date	Dwn	Auth	Revision
1	29-06-22	NXA	-	Planning issue
0	13-06-22	NXA	-	Initial Issue

**Donald Insall Associates**  
 Chartered Architects and Historic Building Consultants

Milton Hall, Ely Road, Milton  
 Cambridge CB24 6WZ  
 (+44) 01223 303 111  
 cambridge@insall-architects.co.uk

Carrow Works, Norwich

Project	CWN.01	No	DR-2051
Scale (A1)	1:50,100	Status	3P
		Revision	1

Lodge, Cottage & Cart Shed  
 Proposed: Basement & Site Plan