

Application for a Pavement Licence Business and Planning Act 2020

Please answer the following questions.

Please state which Licensing
Authority you are applying
to

Title

First name

Last name

Applicant details

Your address

Postcode

Telephone number

Email address

Name of
establishment/business

Is anyone acting on your behalf for the purpose of this
application?

Yes

☒

No

☐

Details of the person acting on your behalf

Title

First name

Last name

Address of person acting for
you

Postcode

Telephone number

Email address

Questions about your application

Is your application for a new licence or the renewal of an existing licence? New ☐ Renewal ☒

What is your existing Pavement Licence number? 24/01454/PAVE

What is the expiry date of your licence? 30/09/2026

Is the proposed location different to your address? Yes ☒ No ☐

Describe the proposed location of the area to be licensed Outside the front of the premises

Address Burger King
3 Brigg Street
Norwich

Postcode NR2 1QN

What is the Premises licence number?

Number of tables applied for 5 Number of chairs applied for 18

Dimensions of the area of the street or pavement permitted to use (in metres) Width 6.00
Depth 5.00

Please state the proposed furniture (for example: tables, chairs, umbrellas, barriers), and show them on your detailed layout plan. Tables, chairs and barriers (please see plan attached)

Please give details of what purpose will the furniture be used for As existing - renewal on the same terms

Do you intend to alter any of the building and/or building frontage to accommodate the proposal? Yes ☐ No ☐

If yes, please show details of the alterations on your plan.

Does the area extend beyond the frontage of your own premises? Yes ☐ No ☒

Does your proposal leave a 1.5-metre-wide unobstructed pedestrian route? Yes ☒ No ☐

Are there any lighting columns, litter bins, road signs, public seating, trees etc. on the site within 1.5m of the proposed site for the pavement licence? Yes ☐ No ☒

If yes, please show them on your plan.

Is proper sanitary accommodation available within the building to be used to service the pavement licence area?

Yes

☐

No

☐

Is it intended to serve alcohol within the pavement licence area?

Yes

☐

No

☐

What range of drinks (alcoholic and non-alcoholic) is it intended will be served within the pavement licence area?

Have you taken the needs of disabled customers into consideration?

Yes

☐

No

☐

Have you reviewed your staffing situation to ensure that you have sufficient staff to adequately manage the increased area?

Yes

☐

No

☐

Have you put a cleaning schedule in place?

Yes

☐

No

☐

Have you completed a risk assessment for serving food and drink in the pavement licence area?

Yes

☐

No

☒

Hours during which the tables and chairs will be on the street

	From	To	Tick here if you are closed that day
Monday	10:00	22:30	☐
Tuesday	10:00	22:30	☐
Wednesday	10:00	22:30	☐
Thursday	10:00	22:30	☐
Friday	10:00	23:00	☐
Saturday	10:00	23:00	☐
Sunday	10:00	22:30	☐

The applicant should be aware that the granting of a licence does not permit the sale of alcohol within the outdoor area. Separate licensing arrangements apply for the sale of alcohol and the applicant should check the conditions on the Premises Licence or consult the Licensing Authority.

Management measures

Provide further information for the following questions to support your application:

- Outline how the area will be managed to ensure all conditions are complied with when the licence is in use.
- Outline how local nuisance will be managed.
- Will the placement of the table and chairs allow for people to pass with a minimum of 2 metres?
- Where will the pavement furniture be stored outside of licensable hours.

As existing - renewal on the same terms

Custom Process Configuration

XML Specific

Application type	
Licence Case Type	
Licence Status	
XML Template	Pavement_R
CAPS Reference	26/01344/PAVE

Payments request

CallingAppID	
CallingAppRef	
PaymentSourceCode	

Response response

PaymentAuthorisationCode	
IncomeManagementReceiptNumber	NOEL00009672
Originators Reference	
CardScheme	
CardType	
PaymentAmount	
ResponseCode	
ResponseDescription	
Number of payment lines	

Payment 1

Receipt Number	
DueDate	
PaymentType	
Pay Description	
XML Description	
PaymentDue	
VAT	
Paid	
Payment Date	07/08/2026
Fund	
Reference	

Form Calculations

Title Casing	
Sentence Casing	
UPRN for address lookup	
Boolean to show this page	
Field for Fee Array	
On/Off Boolean for Prem licence	
Hides questions for NCC	
Controls NCC specific evidence items	

Other Custom Calculations



Custom payment string	
-----------------------	----------------------

PROJECT DIRECTORY	
CLIENT :BURGER KING, UK	ARCHITECT / DESIGN : BROWN STUDIO
CONTACT: JOHN EVANS SKINNER EMAIL: john.evans.skinner@bkukgroup.co.uk	CONTACT: CHRIS BROWNE EMAIL: chris@brownstudio.co.uk
CONTACT: – EMAIL: –	CONTACT: KARUM SHANKAR EMAIL: karum@brownstudio.co.uk
SITE ADDRESS	CONTRACTOR : TBC
3 BRIGG STREET, NORWICH, NR2 1QN	CONTACT:

PROJECT	BURGER KING			
DISTRIBUTION				
CLIENT	BURGER KING, UK			
ARCHITECT	BROWN STUDIO			
SIGNAGE				
CONTRACTOR	TBC			
CONTRACTOR	ICM			
FURNITURE				
DATE				15.05.22
NUMBER	DRAWING TITLE	SCALE	SIZE	
ISS	ISSUE SHEET	NTS	A3	P2
L100	LOCATION PLAN	1: 500 & 1: 1250	A3	P2
G100	EXISTING & PROPOSED GROUND FLOOR PLANS	1: 50	A3	P2
C100	PROPOSED ELEVATIONS	1: 50	A3	P2





		
ROOM 404-405 60 CHARLES STREET, LEICESTER. LE1 1FB		
t: (0)20 8446 0500 e: info@brownstudio.co.uk w: www.brownstudio.co.uk		
Project: BURGER KING - PLANNING DRAWINGS		
Client: BURGER KING, UK		
ADDRESS: 3 BRIGG STREET, NORWICH, NR2 1QN		
Drawing Title: ISSUE SHEET		
Drawing No: NTS		
Job No: 1479	Status: P2	Date: 15.07.22
Scale: NTS	Drawn: OK	Checked: CB
ALL DRAWINGS HAVE BEEN PREPARED FROM A DIGITAL SURVEY OR EXISTING DRAWINGS PROVIDED BY OTHERS. ACCURACY CANNOT BE ASSUMED. IT IS THE CONTRACTORS RESPONSIBILITY TO CARRY OUT SITE DIMENSION CHECKS AND PRODUCE ROD DRAWINGS. DETAILS WILL BE SUBJECT TO APPROVAL OF ROD'S AND SITE STRIP OUT.		
ALL M&E SERVICES TO BE CONFIRMED		
© copyright reserved by BCSA		

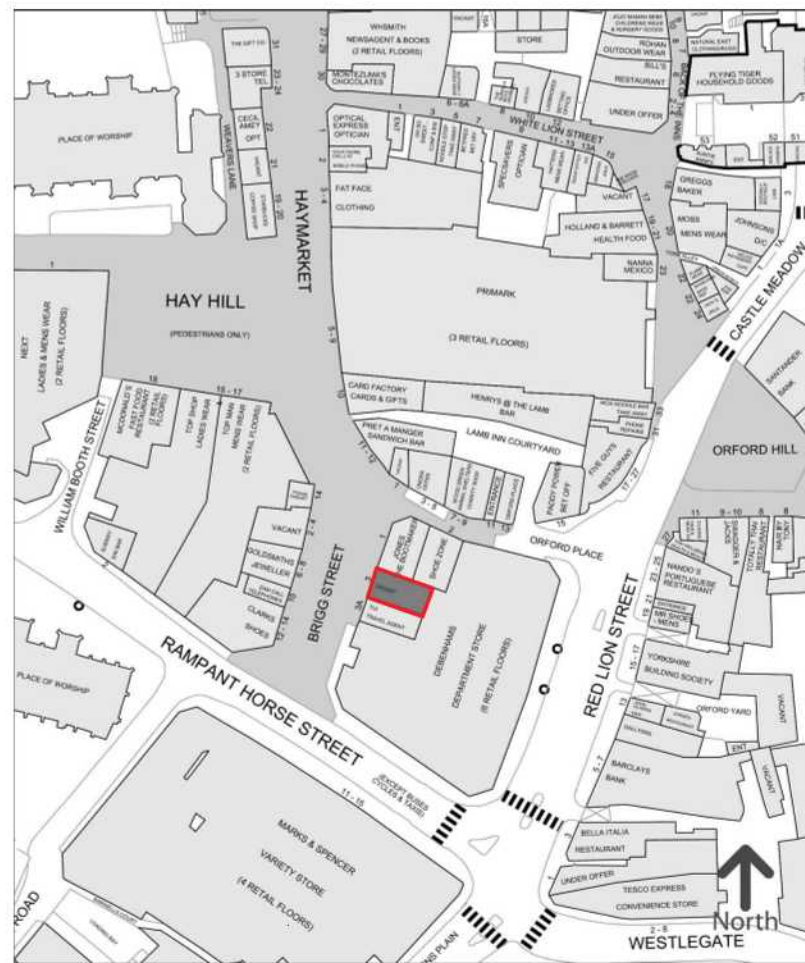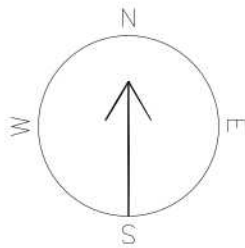

0 25 50 100 200m

01 LOCATION PLAN
SCALE 1:1250 @A3

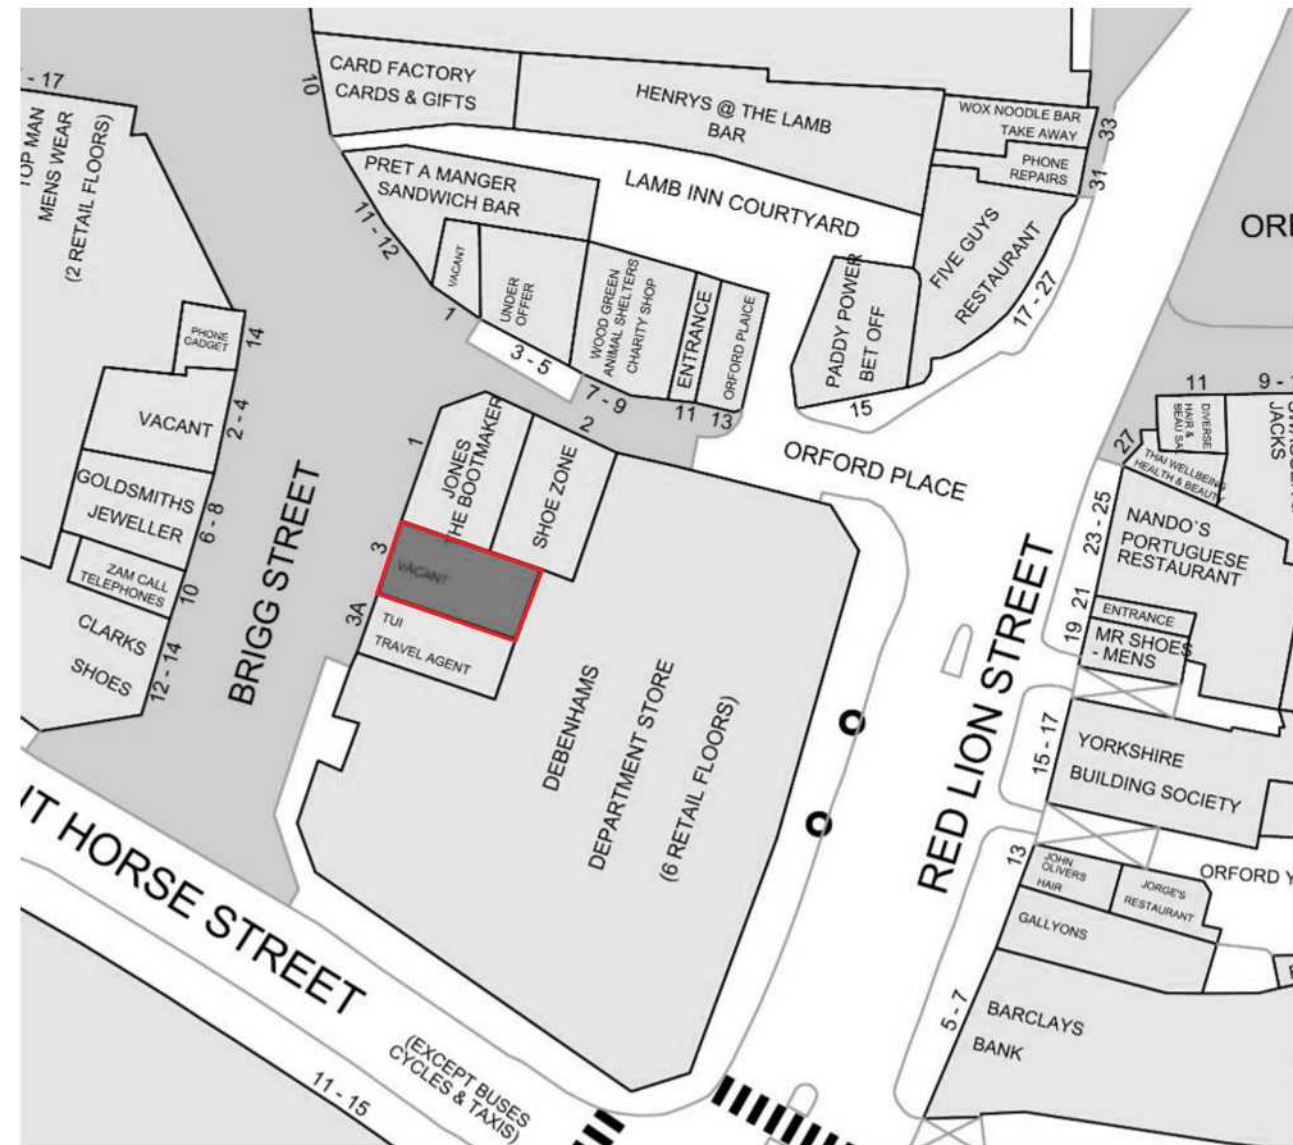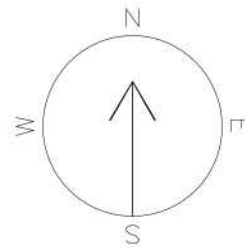

0 10 20 50

02 BLOCK PLAN
SCALE 1:500 @A3



ROOM 404-405
60 CHARLES STREET, LEICESTER.
LE1 1PB

t: (0)20 8446 0500
e: info@brownstudio.co.uk
w: www.brownstudio.co.uk

Project:
BURGER KING -
PLANNING DRAWINGS

Client:
BURGER KING, UK

ADDRESS:
3 BRIGG STREET, NORMICH, NR2 1QN

Drawing Title:
LOCATION PLAN & BLOCK PLAN


Drawing No: L100

Job No: 1479	Status: P2	Date: 15.07.22
Scale: 1:1250 (PLAN) / 1:500 (BLOCK)	Drawn: DK	Checked: CB


ALL DRAWINGS HAVE BEEN PREPARED FROM A DIGITAL SURVEY OR EXISTING DRAWINGS PROVIDED BY OTHERS. ACCURACY CANNOT BE ASSURED. IT IS THE CONTRACTOR'S RESPONSIBILITY TO CARRY OUT SITE DIMENSION CHECKS AND PRODUCE ROD DRAWINGS. DETAILS WILL BE SUBJECT TO APPROVAL OF ROD'S AND SITE STRIP OUT.

ALL M&E SERVICES TO BE CONFIRMED


© copyright reserved by B22SA

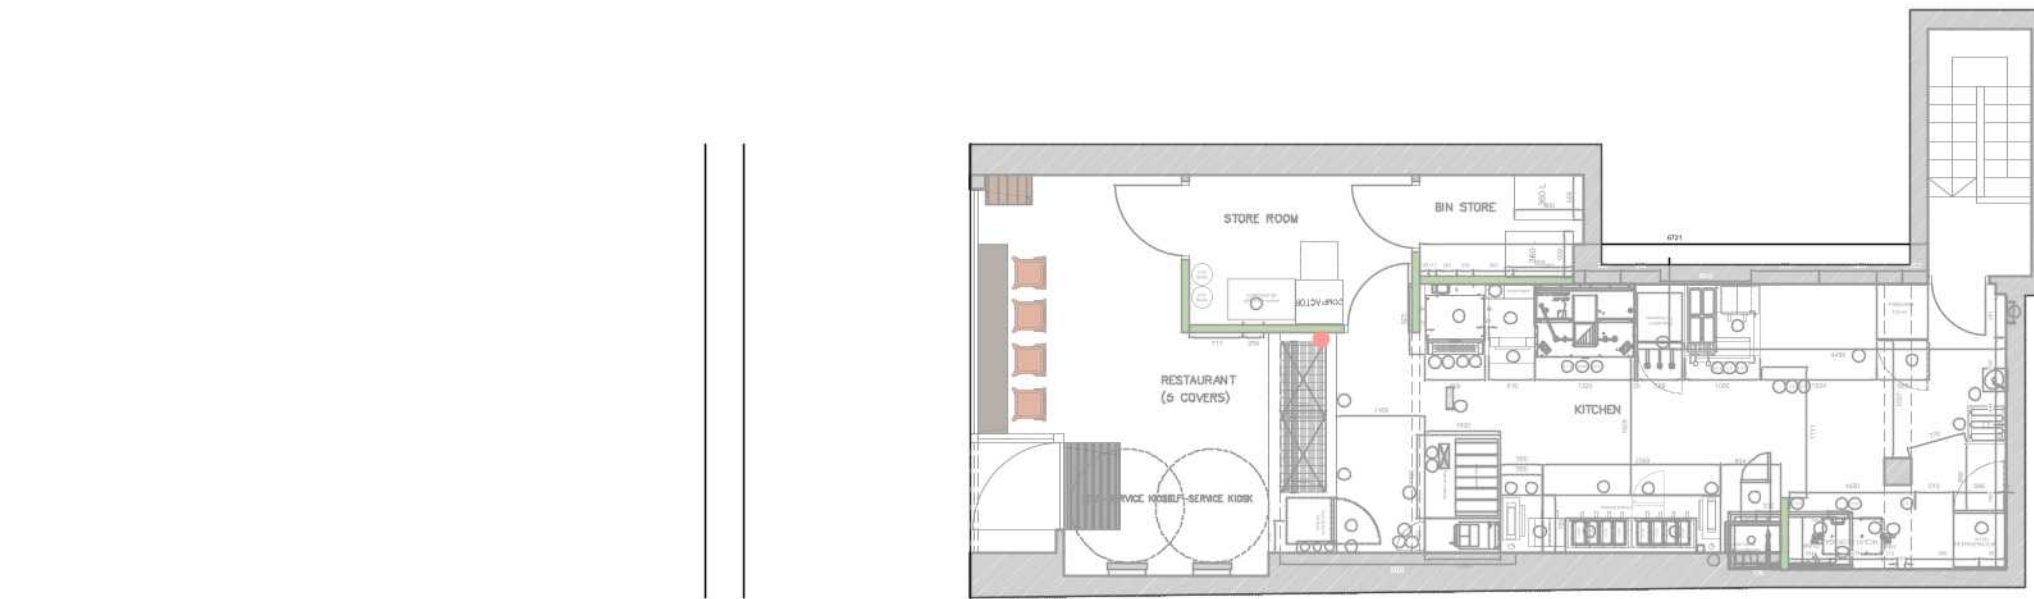

01 EXISTING GROUND FLOOR PLAN
SCALE 1:50

 

- NOTE:
- PROPOSED EXTERNAL SEATING SUBJECT TO PLANNING APPROVAL
 - EXACT DIMENSIONS FOR EXTERNAL SEATING LAYOUT TBC ON SITE

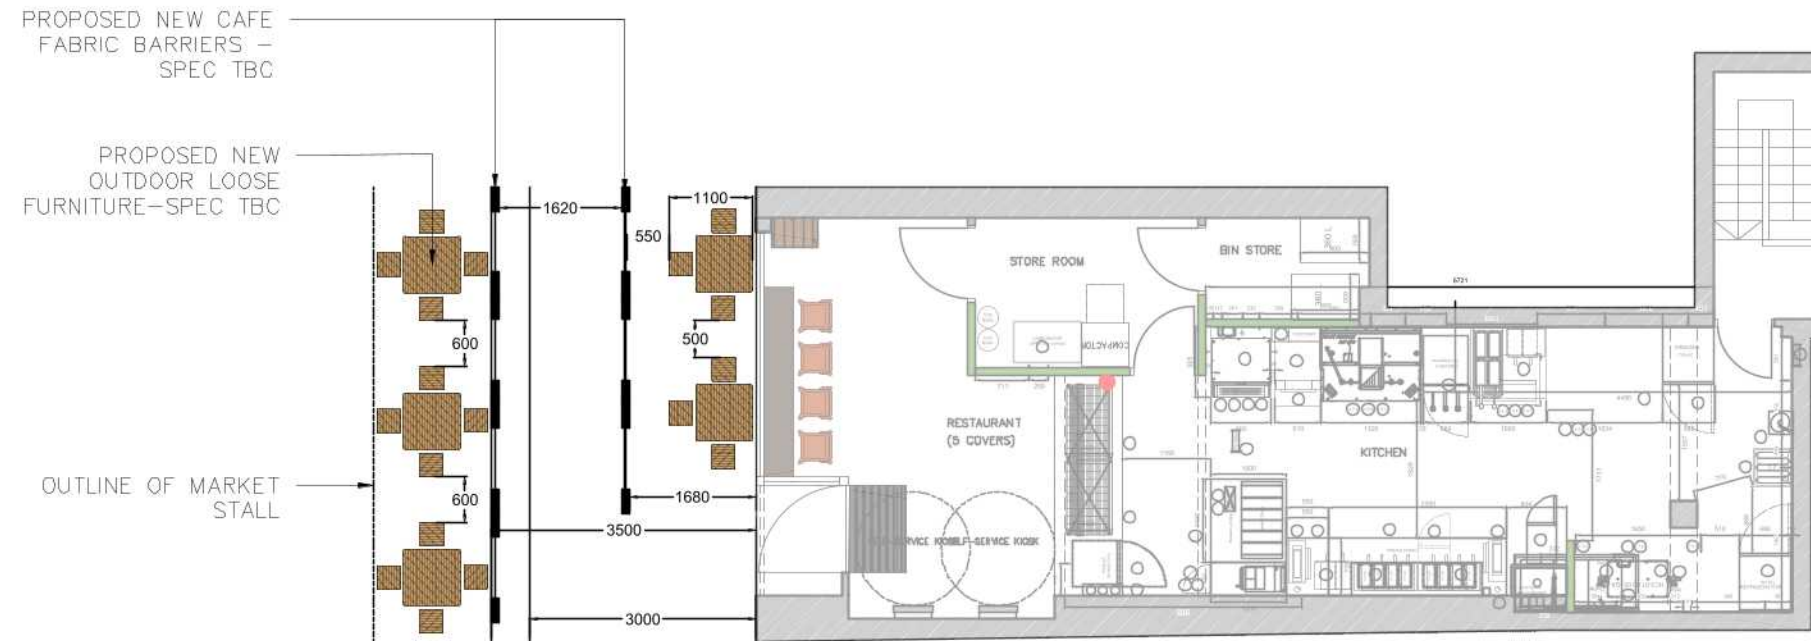

03 PROPOSED GROUND FLOOR PLAN
SCALE 1:50





ROOM 404-405
60 CHARLES STREET, LEICESTER.
LE1 1PB

t: (0)20 8446 0500
e: info@brownstudio.co.uk
w: www.brownstudio.co.uk

Project:
BURGER KING -
PLANNING DRAWINGS

Client:
BURGER KING, UK

Address:
3 BRIGG STREET, NORWICH, NR2 1QN

Drawing Title:
EXISTING & PROPOSED
GROUND FLOOR PLANS

Drawing No: 0100

Job No: 1479	Status: P2	Date: 15.07.22
Scale: 1:50	Drawn: DK	Checked: CB

ALL DRAWINGS HAVE BEEN PREPARED FROM A DIGITAL SURVEY OR EXISTING DRAWINGS PROVIDED BY OTHERS. ACCURACY CANNOT BE ASSUMED. IT IS THE CONTRACTORS RESPONSIBILITY TO CARRY OUT SITE DIMENSION CHECKS AND PRODUCE ROD DRAWINGS. DETAILS WILL BE SUBJECT TO APPROVAL OF ROD'S AND SITE STRIP OUT.

ALL M&E SERVICES TO BE CONFIRMED

copyright reserved by BCSA



01 PROPOSED EXTERNAL ELEVATION
SCALE 1:20

0 1 2 3 5m
1:20



03 PROPOSED EXTERNAL ELEVATION
SCALE 1:20

0 1 2 3 5m
1:20



ROOM 404-405
60 CHARLES STREET, LEICESTER.
LE1 1PB

t: (0)20 8446 0500
e: info@brownstudio.co.uk
w: www.brownstudio.co.uk

Project:
BURGER KING -
PLANNING DRAWINGS

Client:
BURGER KING, UK

Address:
3 BRIGG STREET, NORWICH, NR2 1QN

Drawing Title:
PROPOSED EXTERNAL ELEVATIONS

Drawing No: 0100

Job No: 1479	Status: P2	Date: 15.07.22
Scale: 1:20	Drawn: DK	Checked: CB

ALL DRAWINGS HAVE BEEN PREPARED FROM A DIGITAL SURVEY OR EXISTING DRAWINGS PROVIDED BY OTHERS. ACCURACY CANNOT BE ASSUMED. IT IS THE CONTRACTORS RESPONSIBILITY TO CARRY OUT SITE DIMENSION CHECKS AND PRODUCE ROD DRAWINGS. DETAILS WILL BE SUBJECT TO APPROVAL OF ROD'S AND SITE STRIP OUT.

ALL M&E SERVICES TO BE CONFIRMED

copyright reserved by BCSA

Supporting documents

Please provide the following:

- One plan showing the proposed extent of the area requested (in relation to the premises), with the position of the proposed street furniture, including tables, chairs, and any other permitted furniture. This plan should show the distance between the furniture and the nearest obstruction and / or the edge of the pavement at the narrowest point.
- Photographs of proposed street furniture and if possible, manufacturers literature and details of furniture to be used
- The appropriate fee
- Proof of Public Liability Insurance which covers up to £5 million

You will need two types of plans:

Location plan – to show where your proposal is situated in relationship to the surrounding area. You must clearly edge the site boundary in red.

Detailed plan (with elevations) – to show the proposed pavement licence and its relationship to existing buildings and features. The main dimensions should be clearly stated. It should include all the information required by the questions above.

Please attach documents using the Upload & Attach Files button.

Types of files accepted as attachments: gif, jpg, jpeg, tif, tiff, bmp, png and pdf.

Please ensure that documents you attach are complete, accurate and easy to read otherwise your application will not be validated.

X

Declaration

Please read and the following statement and check the confirmation box.

I wish to apply for a licence to use the highway fronting or adjacent to the above named property for the purpose of obtaining a pavement licence as described in this application and the accompanying plans and will pay the required fee.

I agree to comply with all the conditions stated on the licence, and in the Council's Pavement Licensing Policy and any related appendices.

I agree to remove all furniture from the pavement outside of the licensable hours as stated on the licence.

Applicant's confirmation ☒

Date this application is being made

07/08/2026

Notes

Once an application has been submitted there will be a 14-day consultation period. You must place a notice on your premise setting out what has been applied for and the date by which a representation should be submitted to the licensing authority.

You must place a notice on your premise setting out what has been applied for and the date by which a representation should be submitted to the licensing authority. You will be emailed a premise notice upon submission of this form.