



All dimensions to be verified on site by Main Contractor before the start of any shop drawings or work whatsoever either on their own behalf or that of sub-contractors. Report any discrepancies to the Contract Administrator at once. This drawing is to be read with all relevant Architect's and Engineer's drawings and other relevant information.

© WT Design Ltd Do Not Scale


NOTES:

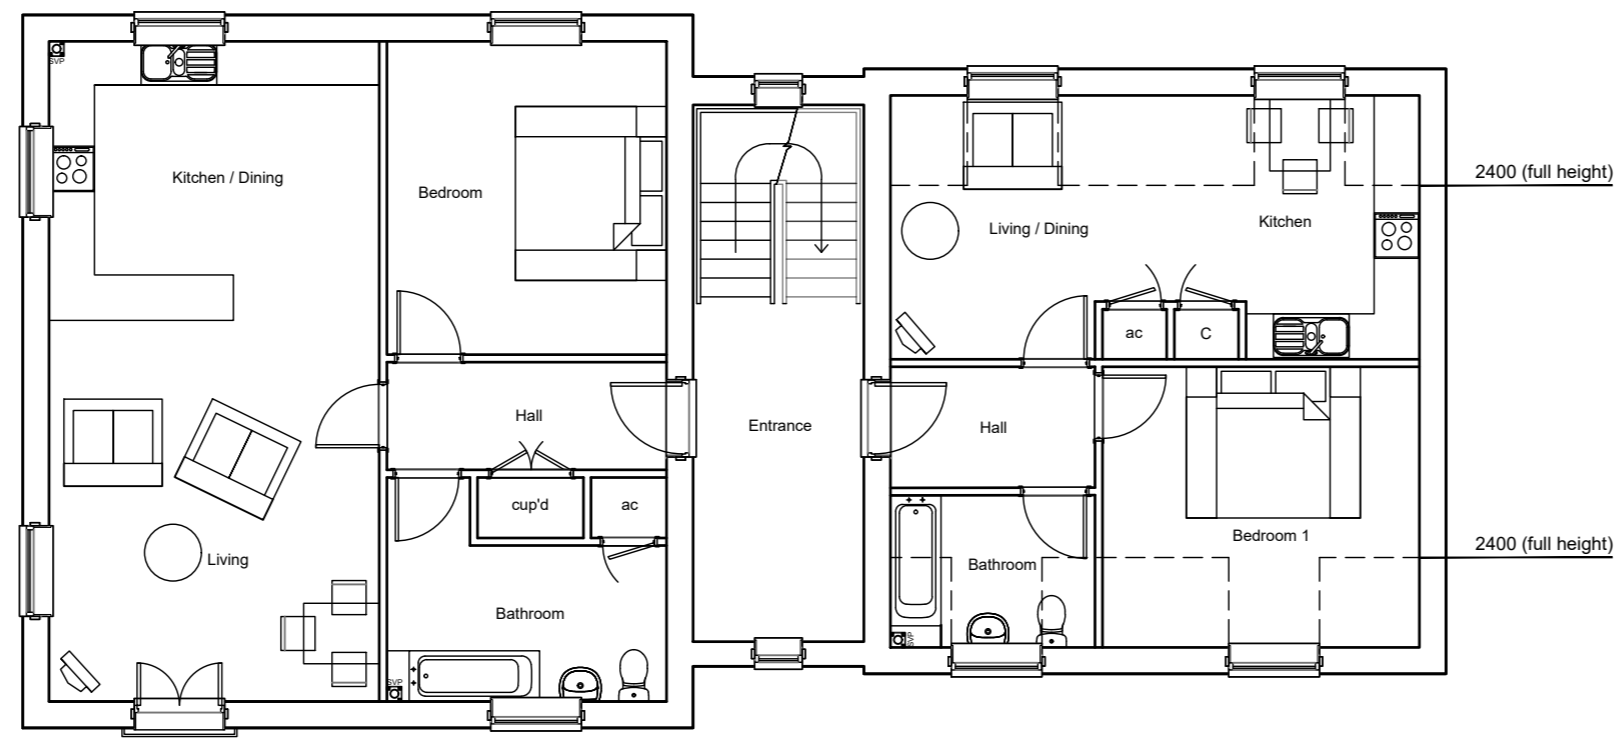


Second Floor Plan

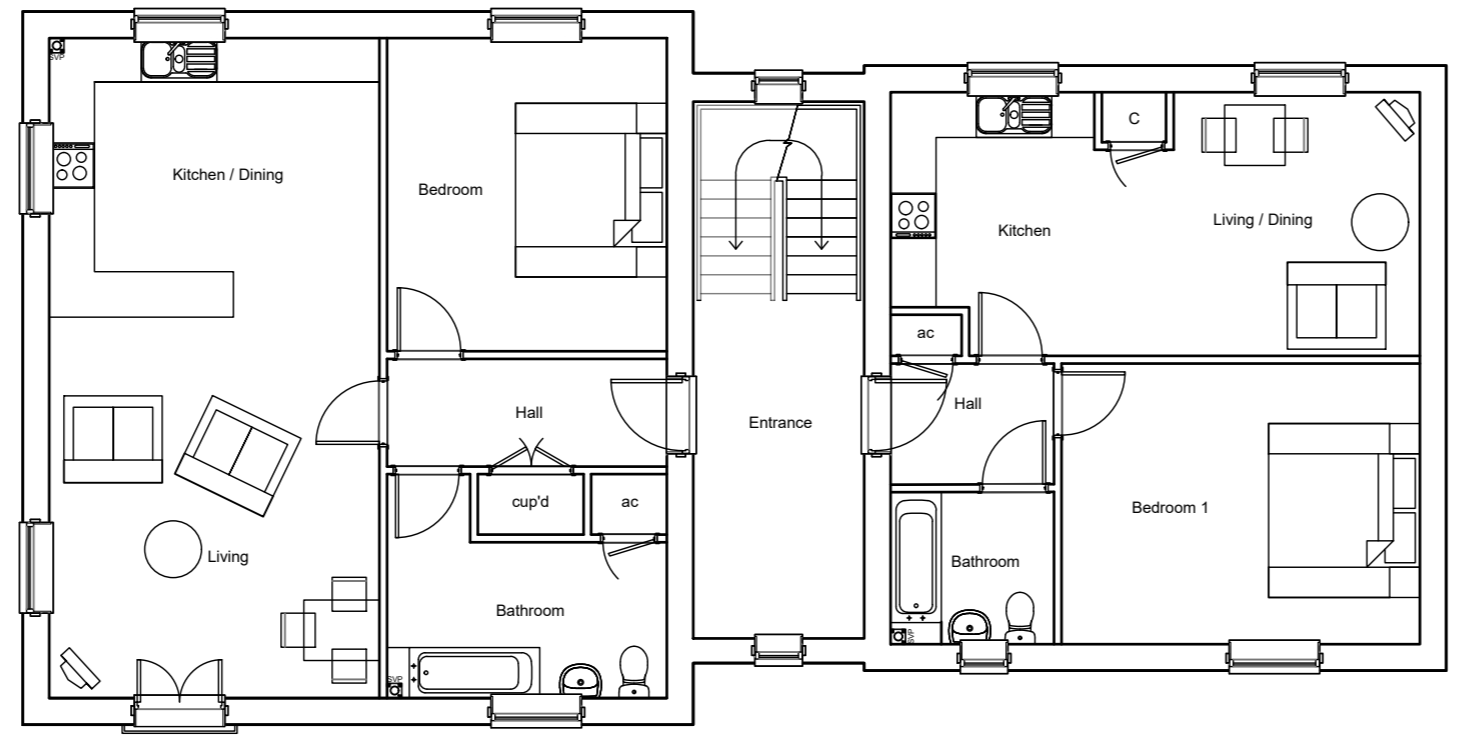

First and Second Floor Plan

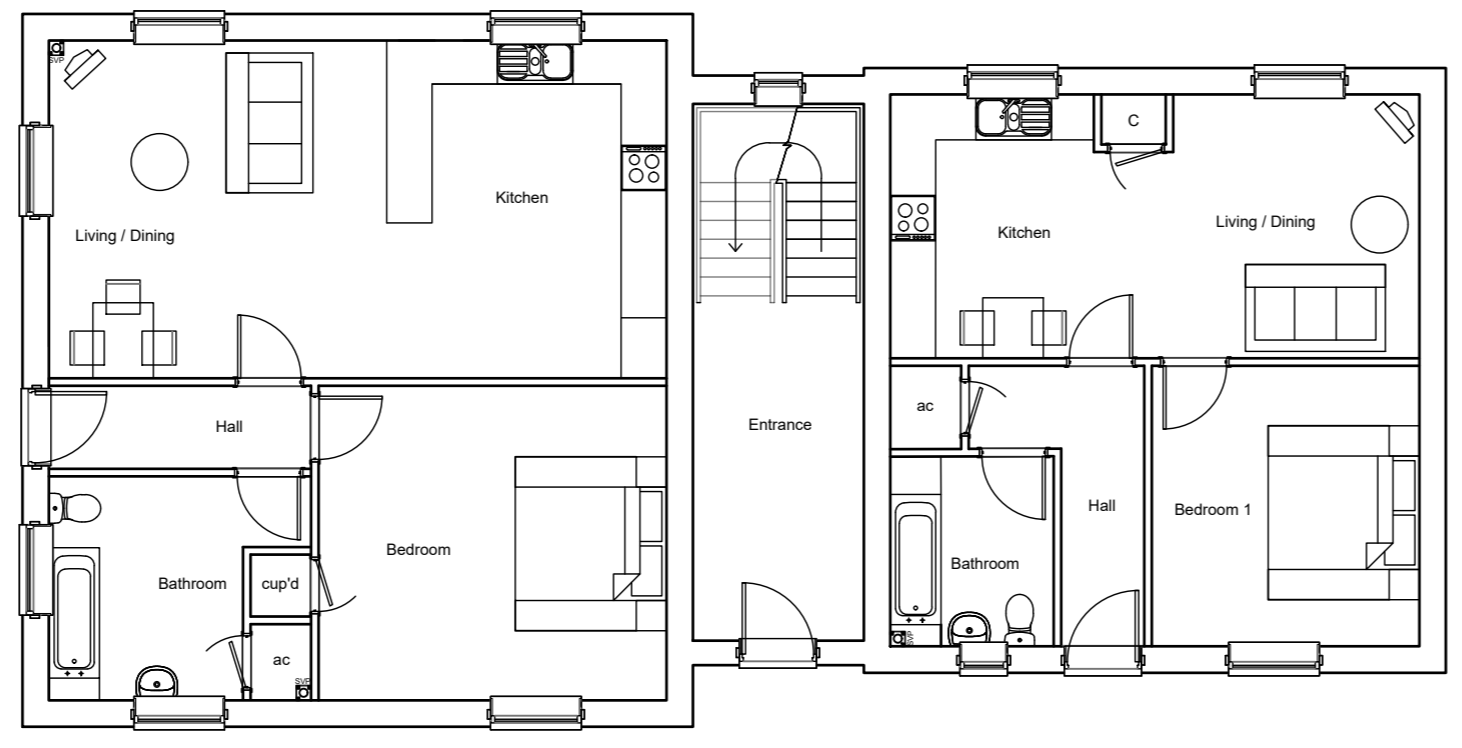

Ground Floor Plan

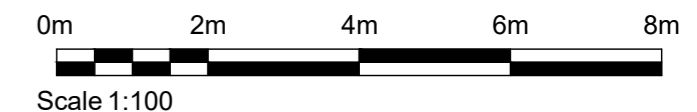

DRAFT

P2	14-10-21	Update to ground/second floor flats	KD	DAG
P1	08-10-21	First Issue	KD	DAG
Rev.	Date:	Description:	Ckd:	Apr:

WT Design Ltd
Architectural Consultants

Unit 1
 Burlingham Business Centre
 North Burlingham
 Norfolk
 NR13 4TA

t: 01603 389422
 e: info@wtdesign.co.uk

Project:
**Argyle Street,
 Norwich,
 Norfolk**

Drawing Title:
**GA Plans
 1B2P Flats
 51.0m² & 71.0m²**

Client:
Norwich City Council

Scale @A2: **1:100** | Date: **08-10-21**

Project Number: 240-20	Drawing Number: 1215	Revision: P2
----------------------------------	--------------------------------	------------------------

Purpose of Issue:
Information