






Front Elevation

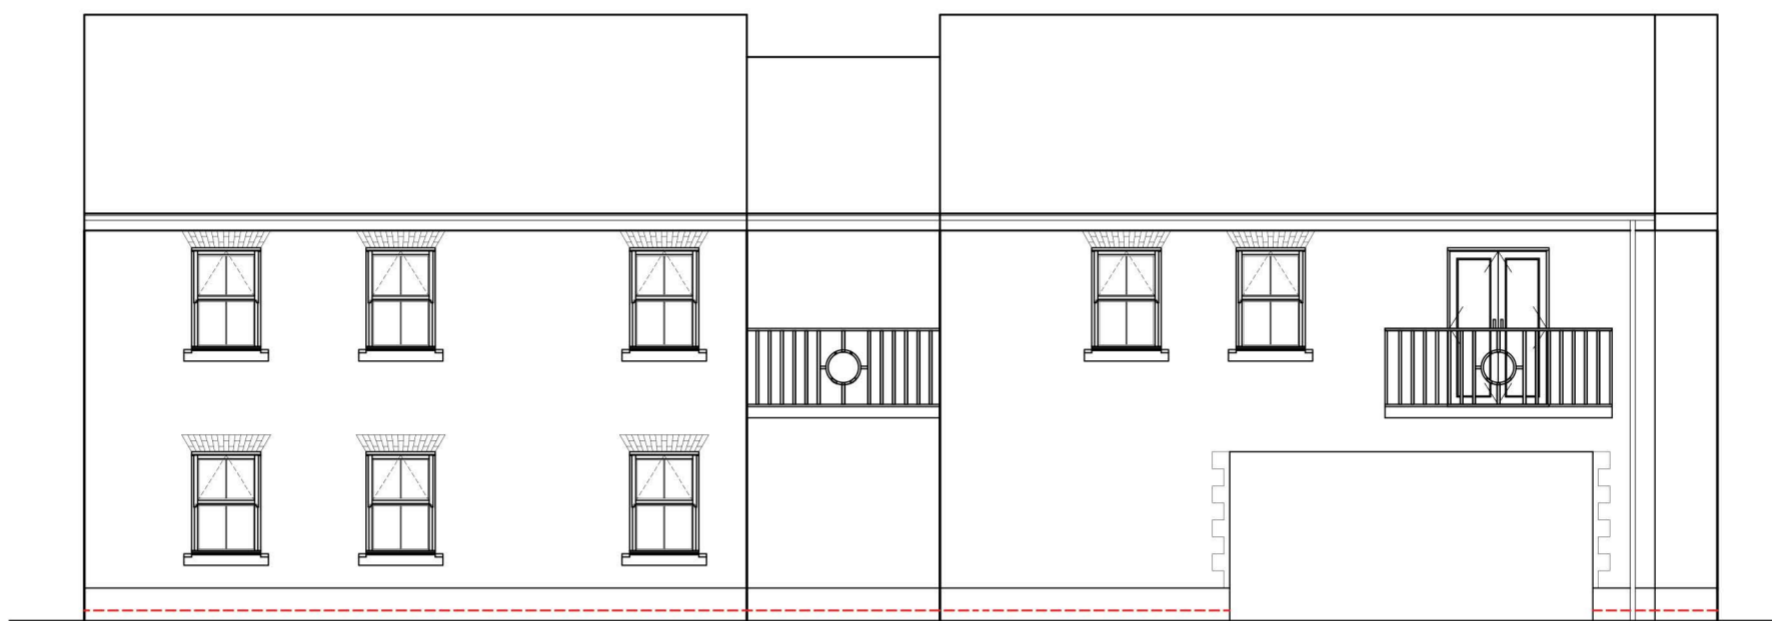

Rear Elevation

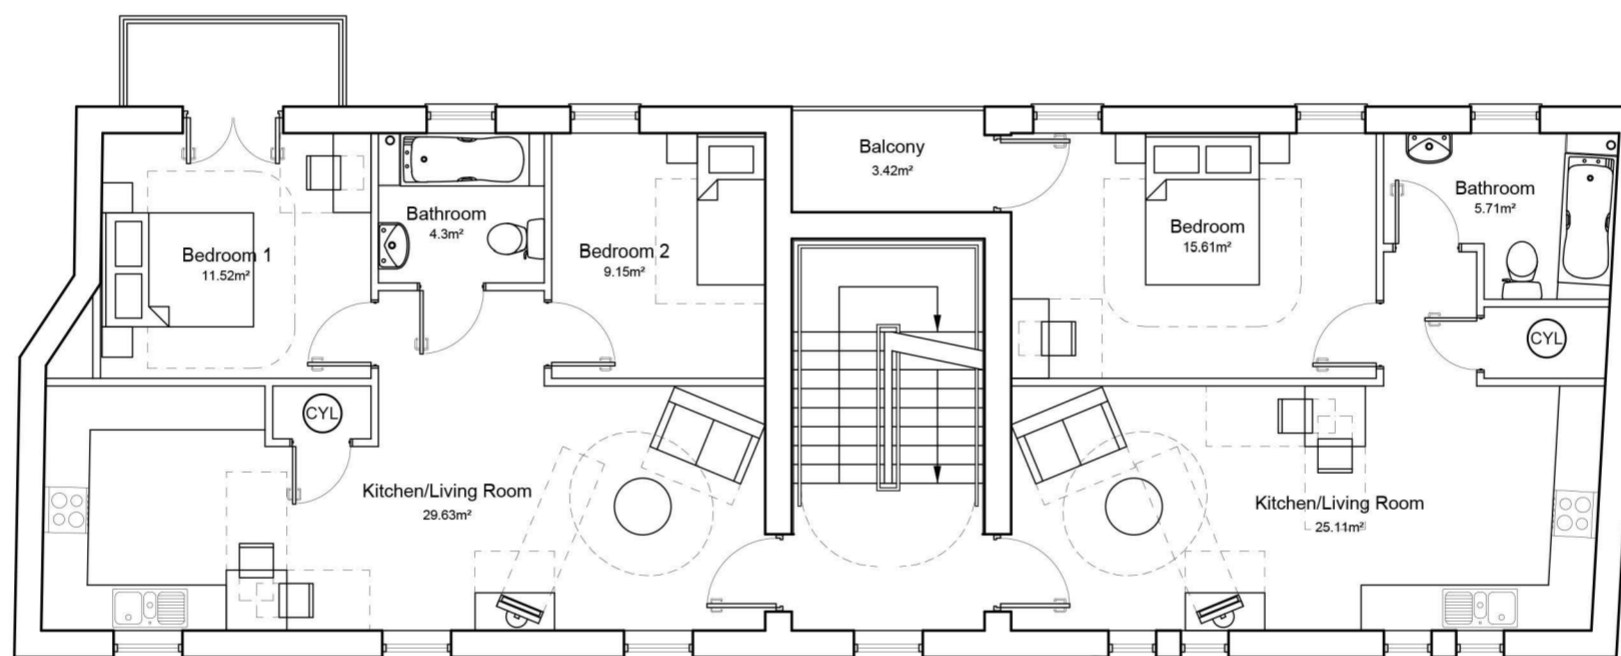

First Floor Plan

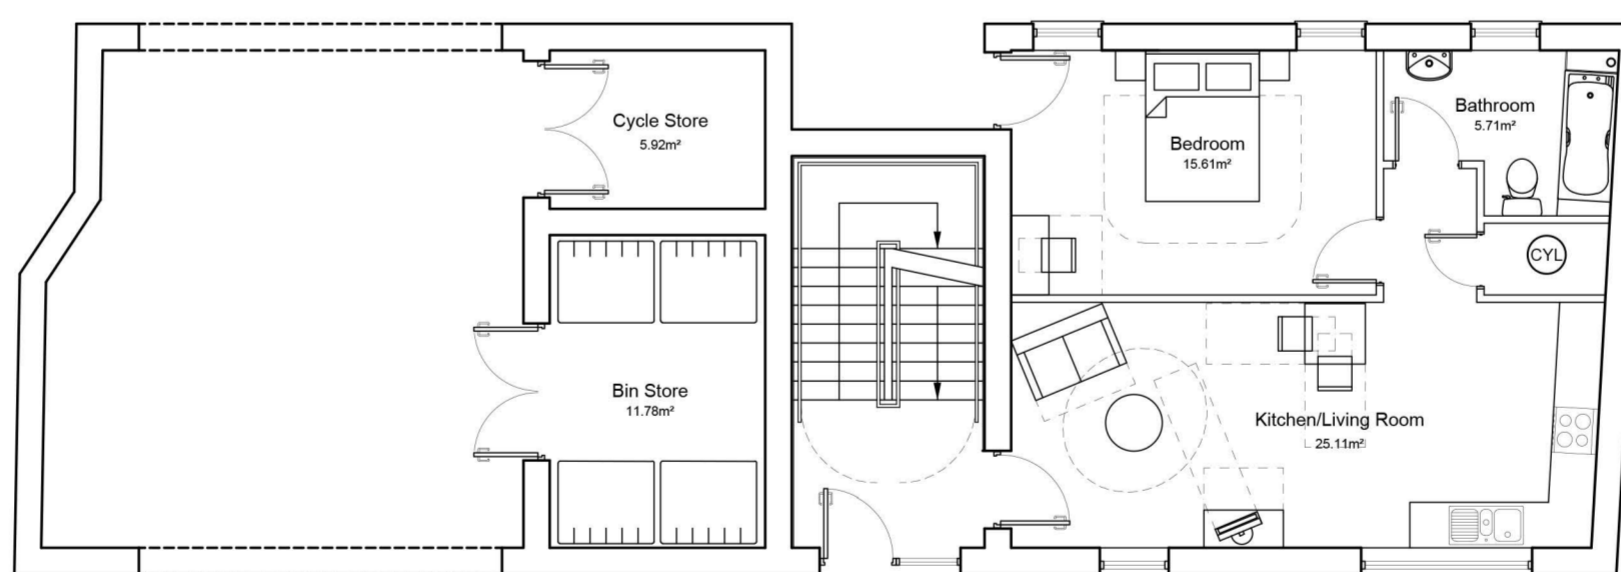

Ground Floor Plan

NOTES:

**WT Design Ltd**  
**Architectural Consultants**



Mill House  
 High Mill Hill  
 Yarmouth Road  
 Ludham  
 Norfolk  
 NR29 5QZ  
 t: 01603 389422  
 e: info@wtdesign.co.uk

Project:  
**Land at Ber Street,  
 Ber Street,  
 Norwich**

Drawing Title:  
**1Bed & 2Bed Flats  
 Proposed Plans & Elevations  
 GIFA 1Bed 52m²/2Bed 61m²**

Client:  
**Norwich Regeneration Ltd**

0m 2m 4m 6m 8m

Scale 1:100

**DRAFT**

All dimensions to be verified on site by Main Contractor before the start of any shop drawings or work whatsoever either on their own behalf or that of sub-contractors. Report any discrepancies to the Contract Administrator at once. This drawing is to be read with all relevant Architect's and Engineer's drawings and other relevant information.

© WT Design Ltd

Do Not Scale

Scale @A2: **1:100** Date: **11-2021**

Project Number: <b>278-21</b>	Drawing Number: <b>1220</b>	Revision: <b>P1</b>
----------------------------------	--------------------------------	------------------------

Purpose of Issue:  
**Information**

P1	17.11.21	First Issue	KJD	DAG
Rev:	Date:	Description:	Ckd:	Apr: