


All dimensions to be verified on site by Main Contractor before the start of any shop drawings or work whatsoever either on their own behalf or that of sub-contractors. Report any discrepancies to the Contract Administrator at once. This drawing is to be read with all relevant Architect's and Engineer's drawings and other relevant information.


© WT Design Ltd Do Not Scale

NOTES:

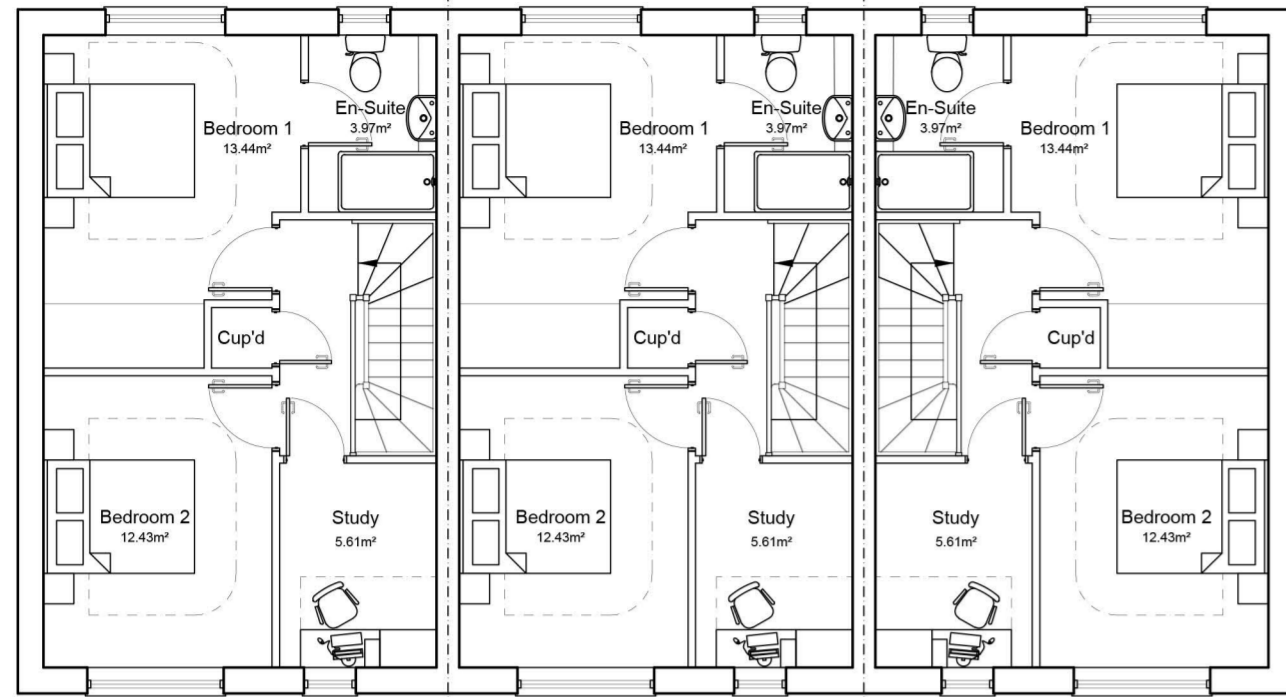



Second Floor Plan

Front Elevation

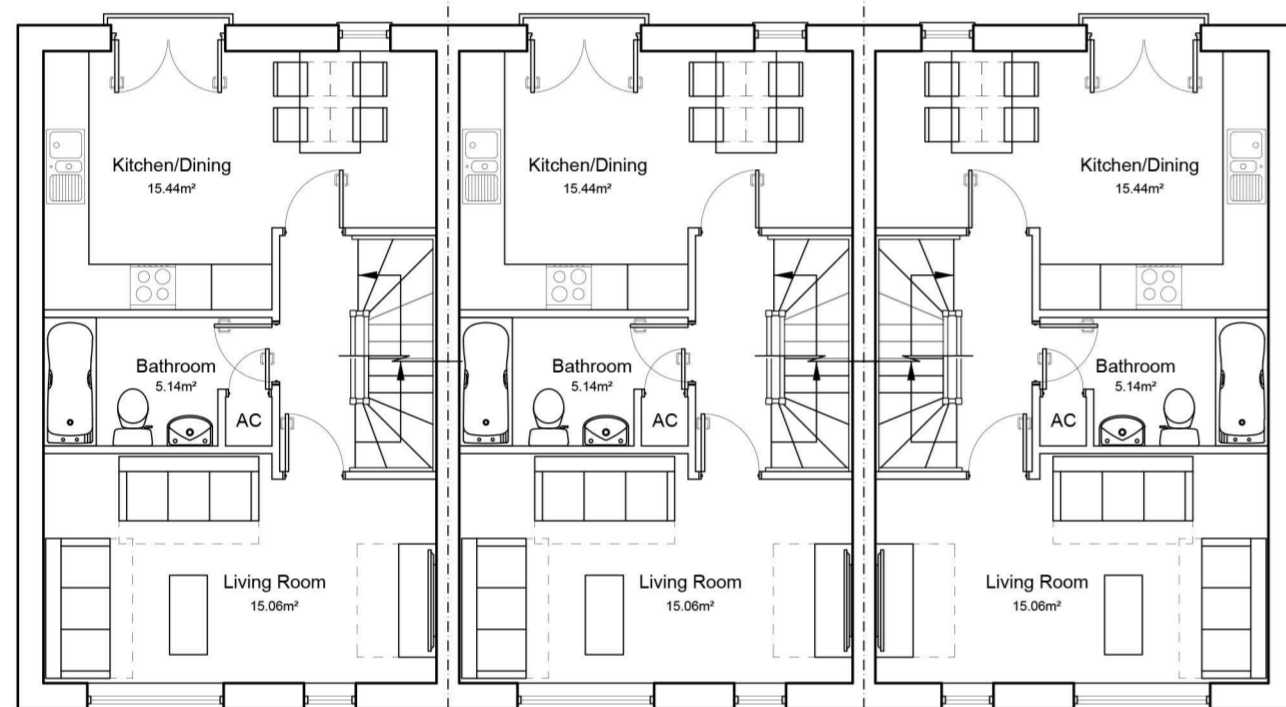

First Floor Plan


Rear Elevation

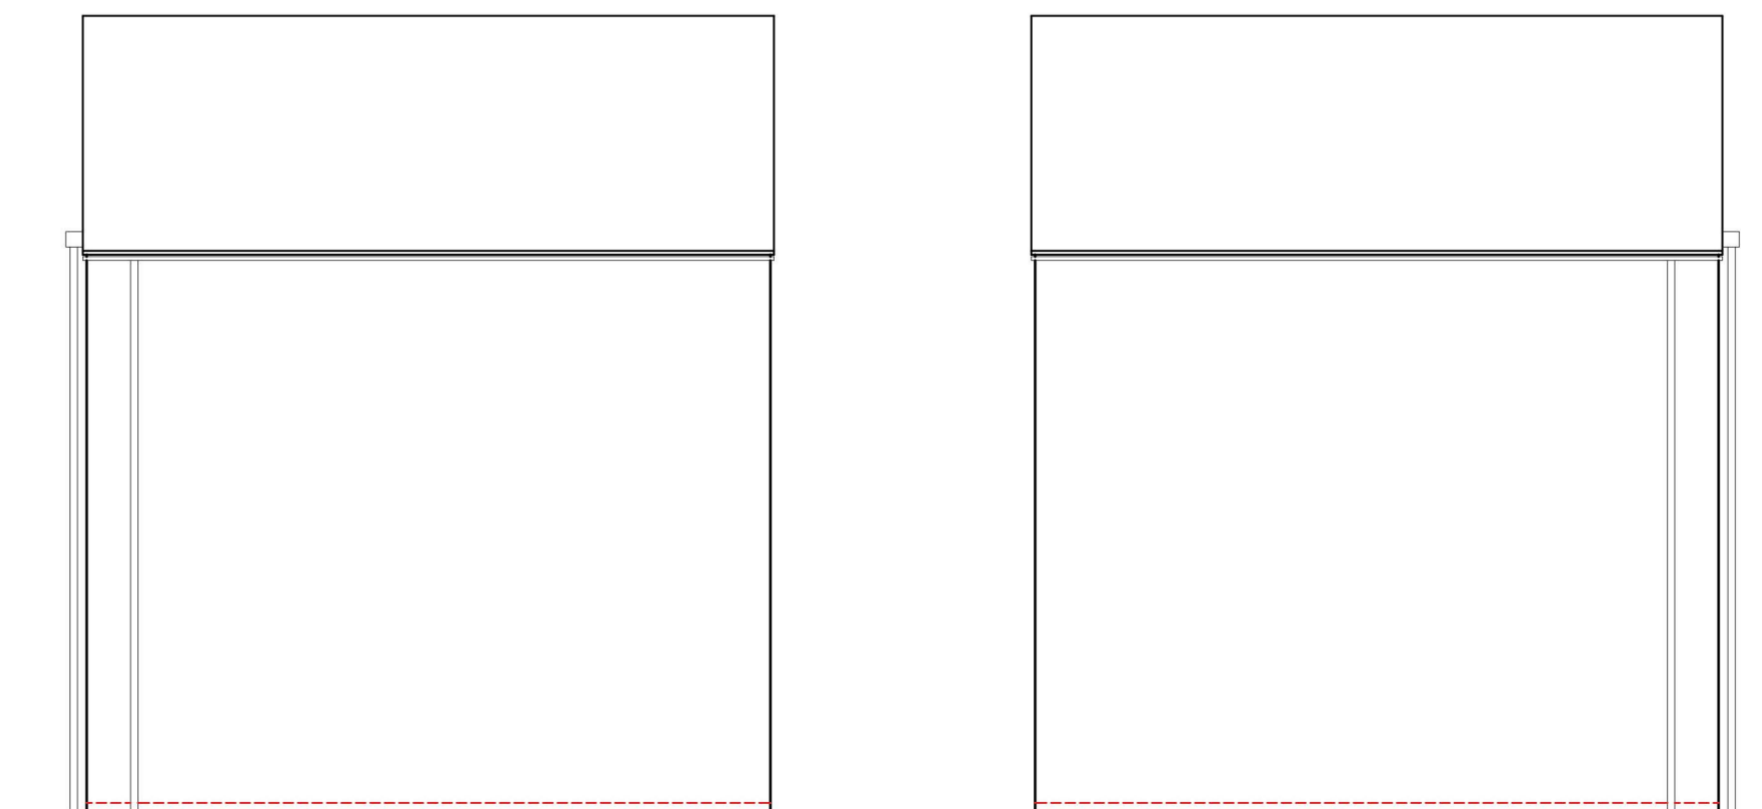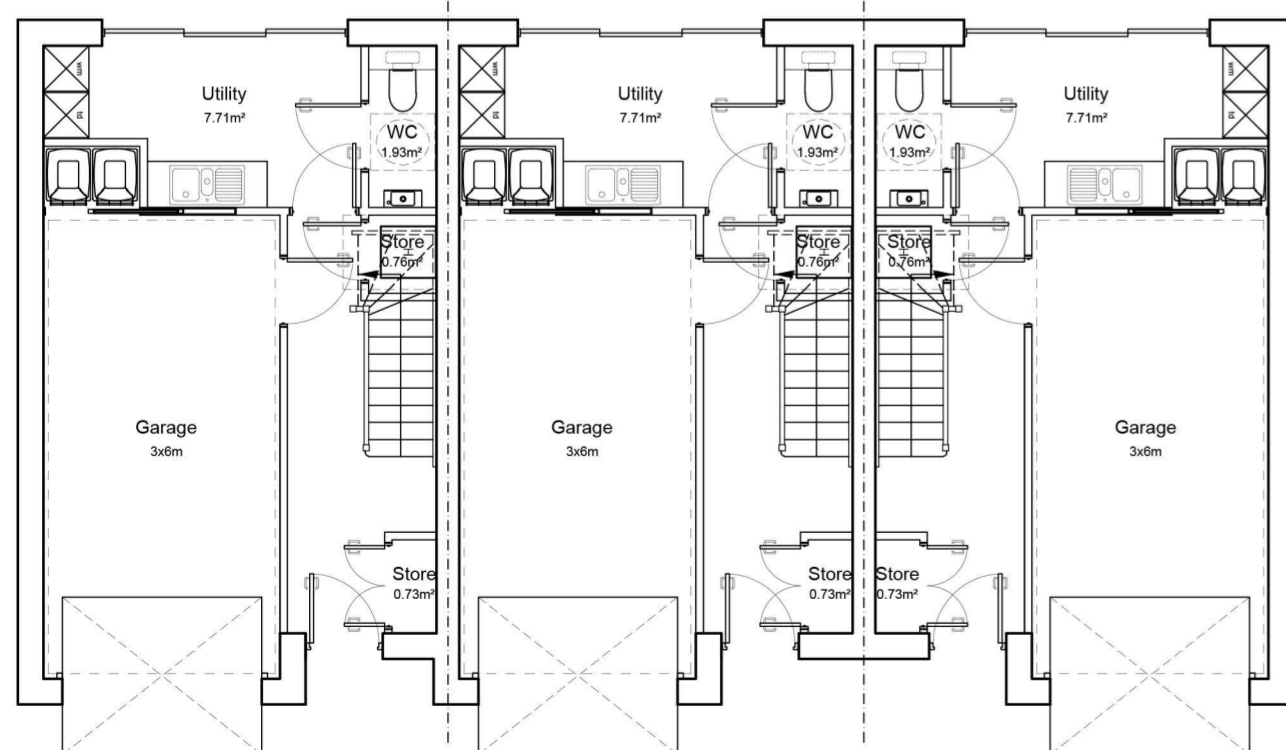

Ground Floor Plan

Side Elevation

Side Elevation

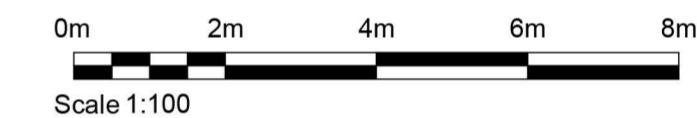

**DRAFT**

P1	15.11.21	First Issue	KJD	DAG
Rev.	Date:	Description:	Ckd:	Apr:

**WT Design Ltd**  
Architectural Consultants

Mill House  
High Mill Hill  
Yarmouth Road  
Ludham  
Norfolk  
NR29 5QZ  
t: 01603 389422  
e: info@wt-design.co.uk

Project:  
**Land at Ber Street,  
Ber Street,  
Norwich**

Drawing Title:  
**2Bed Townhouse  
Proposed Plans & Elevations  
GIFA 110m² House Plus 20m² Garage**

Client:  
**Norwich Regeneration Ltd**

Scale @A2: **1:100** Date: **11-2021**

Project Number: <b>278-21</b>	Drawing Number: <b>1200</b>	Revision: <b>P1</b>
----------------------------------	--------------------------------	------------------------

Purpose of Issue:  
**Information**