



Contractors and consultants are not to scale dimensions from this drawing

Reproduced by permission of Ordnance Survey on behalf of HMSO © CROWN COPYRIGHT and database right 2008 All rights reserved Ordnance Survey Licence number AL 1000 22432 Broadway Malyan Limited

The survey information shown on this drawing is based on a topographical survey prepared by a third party and Broadway Malyan Limited accept no responsibility for the accuracy or completeness of the survey.

Drawings to be read in conjunction with the associated Design & Access Statement, associated consultant design team documents & reports and landscape information

Landscape shown is for illustrative purposes only. For detailed landscape information, please refer to the landscape information & documents.

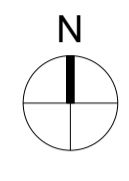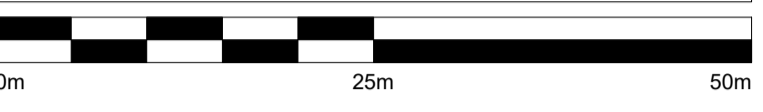

**General Notes**

All figures and areas are approximate only and subject to statutory constraints, detail design & design development  
**Structural Design:** Subject to structural input & coordination  
**Services Design:** Subject to services input & coordination  
**Fire Strategy:** Subject to fire input & coordination

- Application Boundary
- Land Owned by CT to be subject to separate application for part of the Mobility Hub

| Revision | Date | Drawn By | Description |
|----------|------|----------|-------------|
|          |      |          |             |

**BroadwayMalyan<sup>BM</sup>**

4 Pear Place  
 London  
 SE1 8BT  
 T: +44 (0)20 7261 4200  
 F: +44 (0)20 7261 4300  
 E: Lon@BroadwayMalyan.com  
 www.BroadwayMalyan.com

Client  
**Weston Homes**  
 Project  
**Anglia Square  
 Norwich**  
 Description  
**Hybrid Application Site Plan  
 Block Plan on Existing OS Base**

Status  
**For Planning**  
 Scale 1:500@A1  
 Drawn By BM  
 Date 31.03.22  
 Job Number 35301  
 Drawing Number ZZ-00-DR-A-01-0200  
 Revision