



Contractors and consultants are not to scale dimensions from this drawing

Reproduced by permission of Ordnance Survey on behalf of HMSO © CROWN COPYRIGHT and database right 2008 All rights reserved Ordnance Survey Licence number AL 1000 22432 Broadway Malyan Limited


The survey information shown on this drawing is based on a topographical survey prepared by a third party and Broadway Malyan Limited accept no responsibility for the accuracy or completeness of the survey.

Drawings to be read in conjunction with the associated Design & Access Statement, associated consultant design team documents & reports and landscape information


Landscape shown is for illustrative purposes only. For detailed landscape information, please refer to the landscape information & documents.

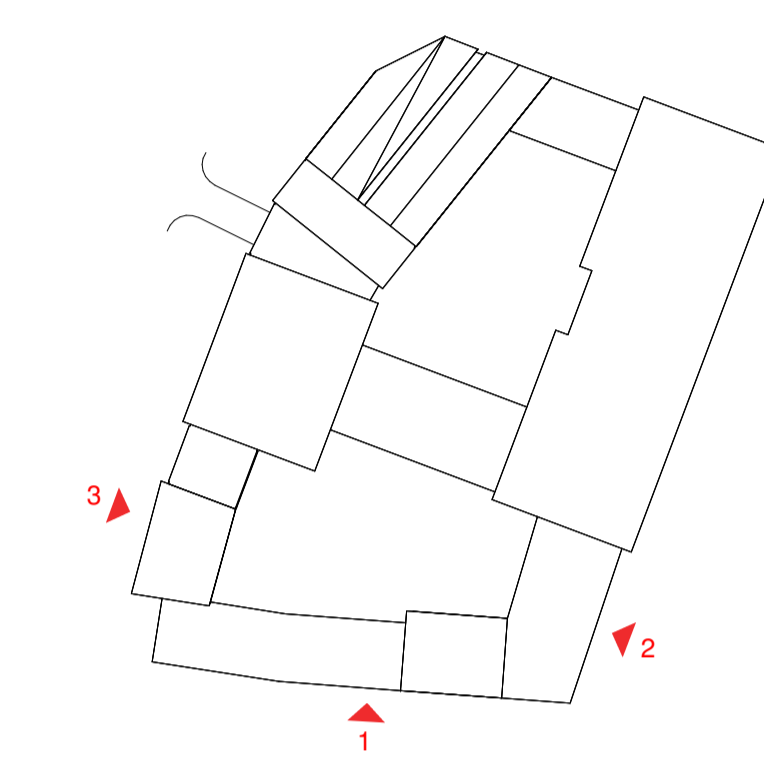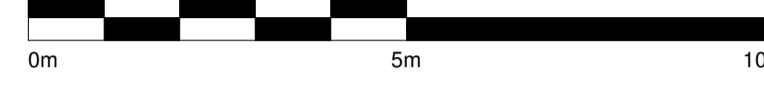

1 E3 - 05 - South Elevation  
Scale 1 : 100

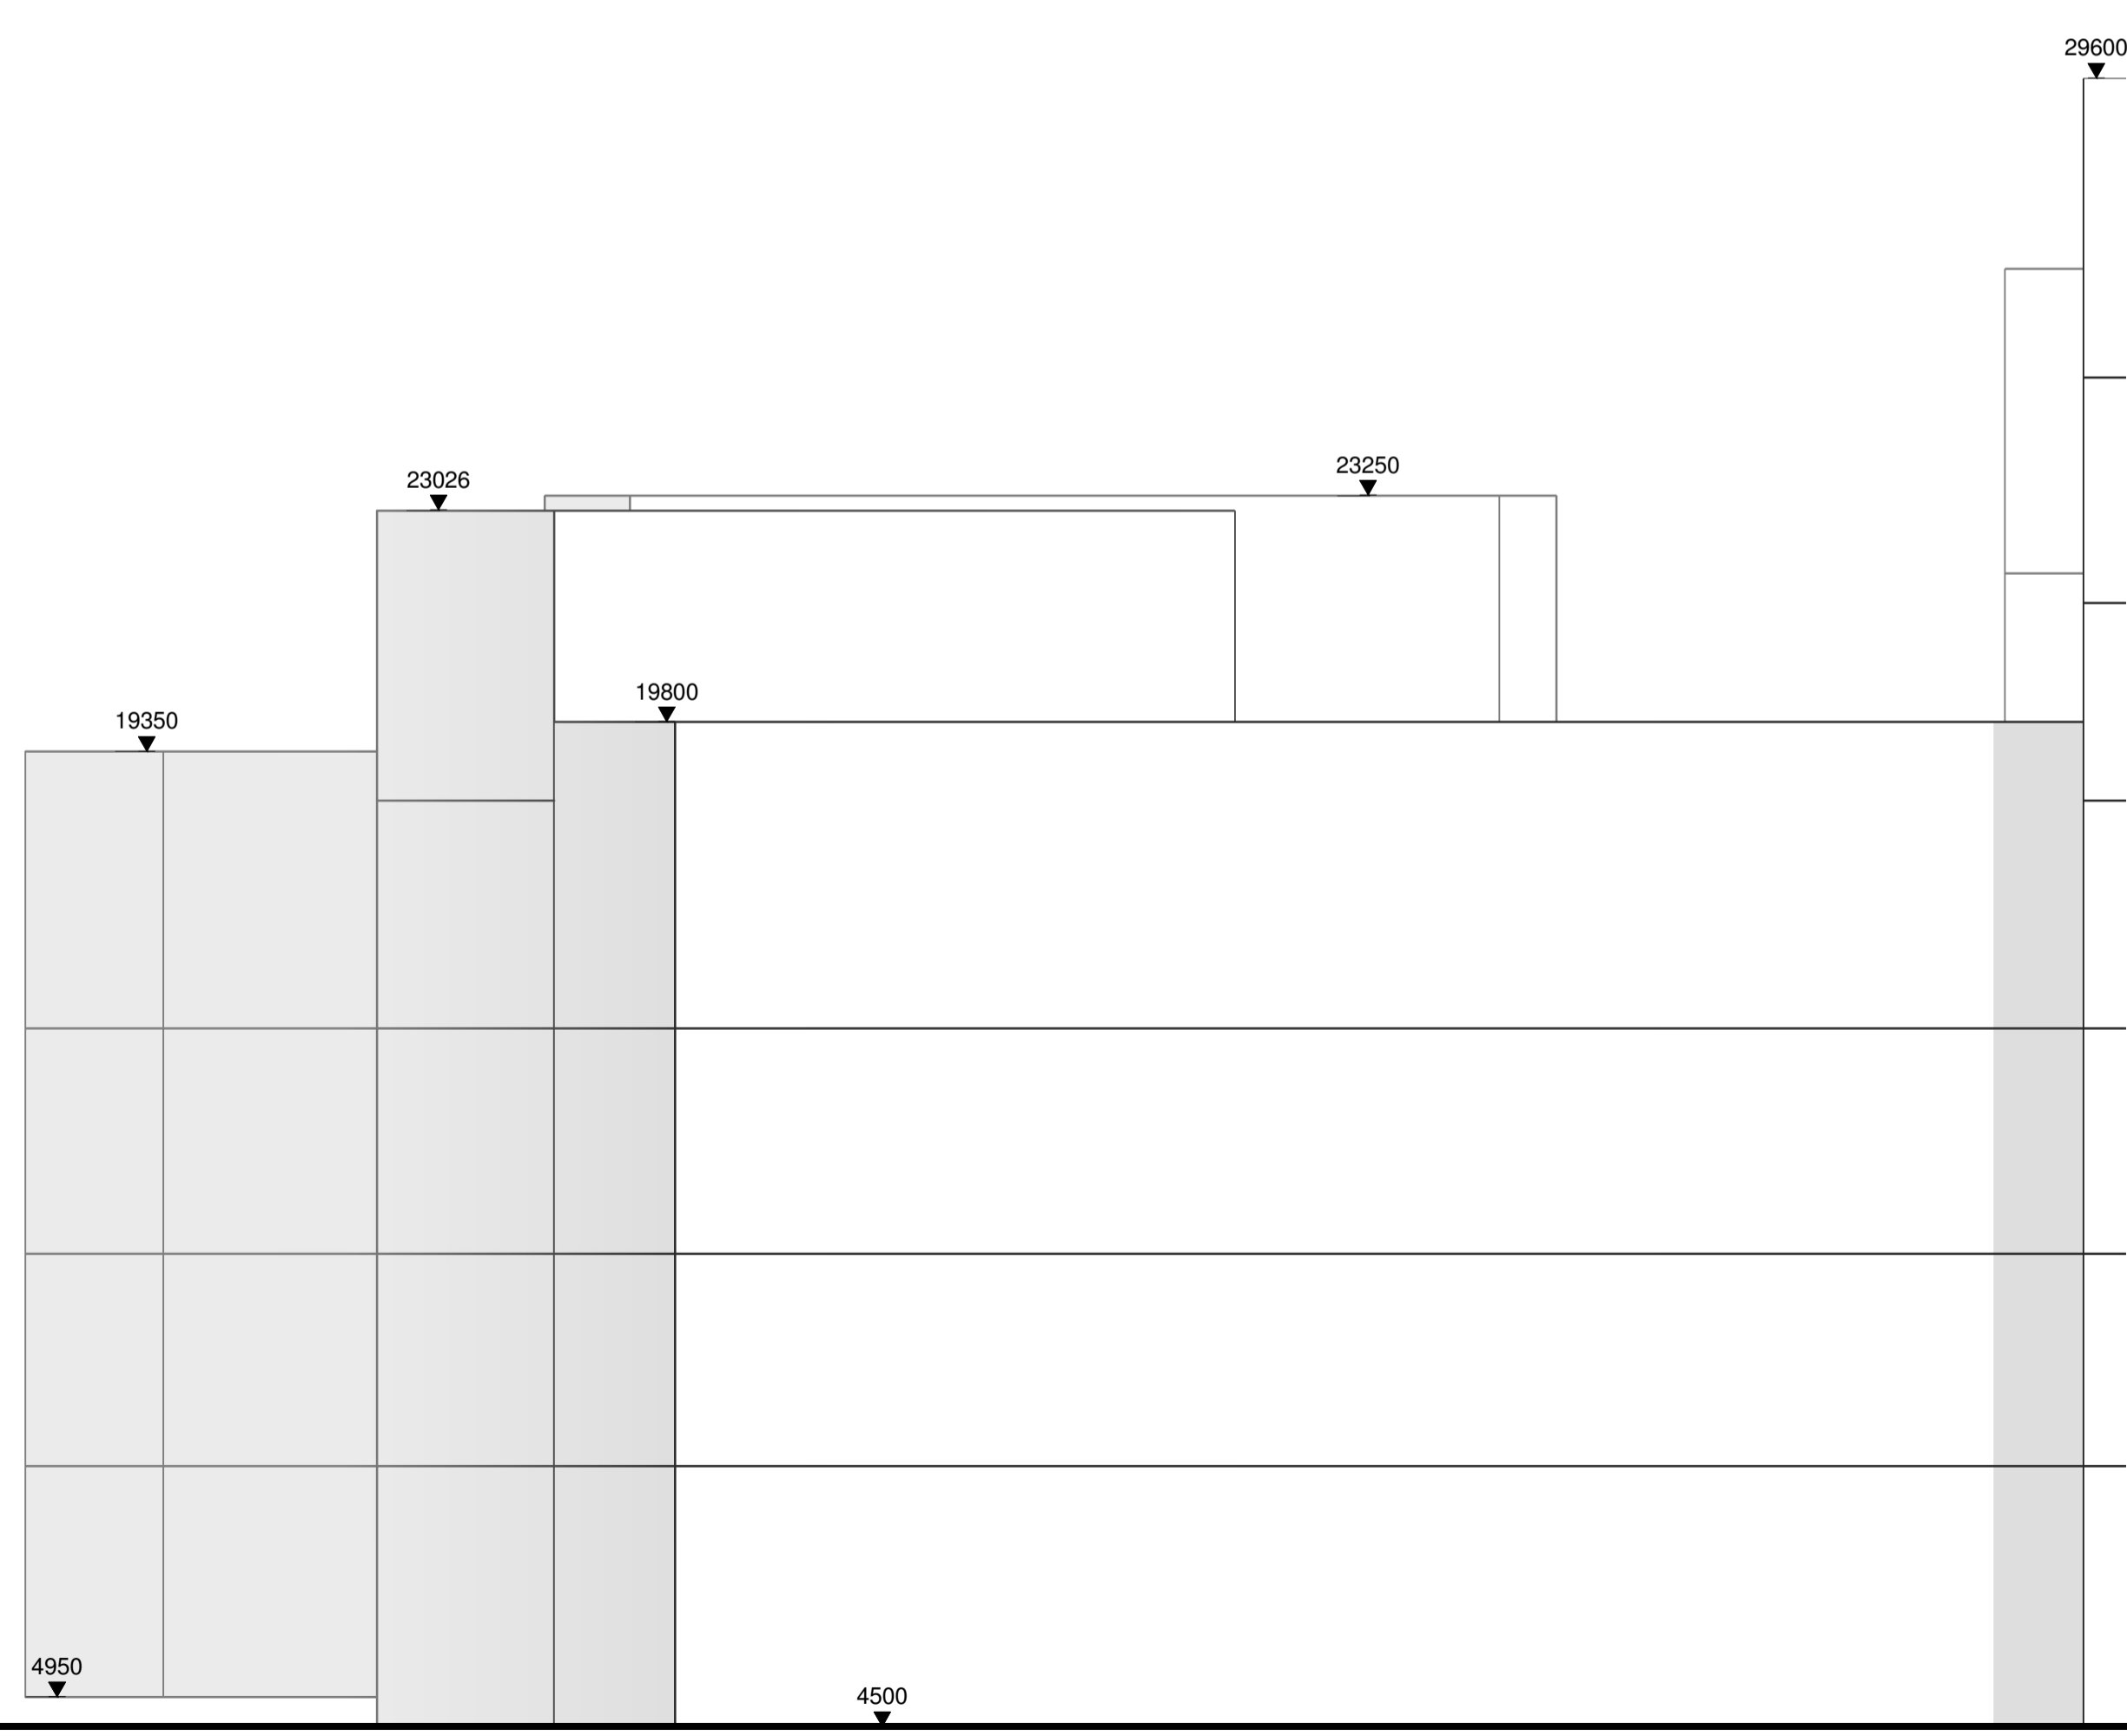

2 E3 - 05 - East Elevation  
Scale 1 : 100

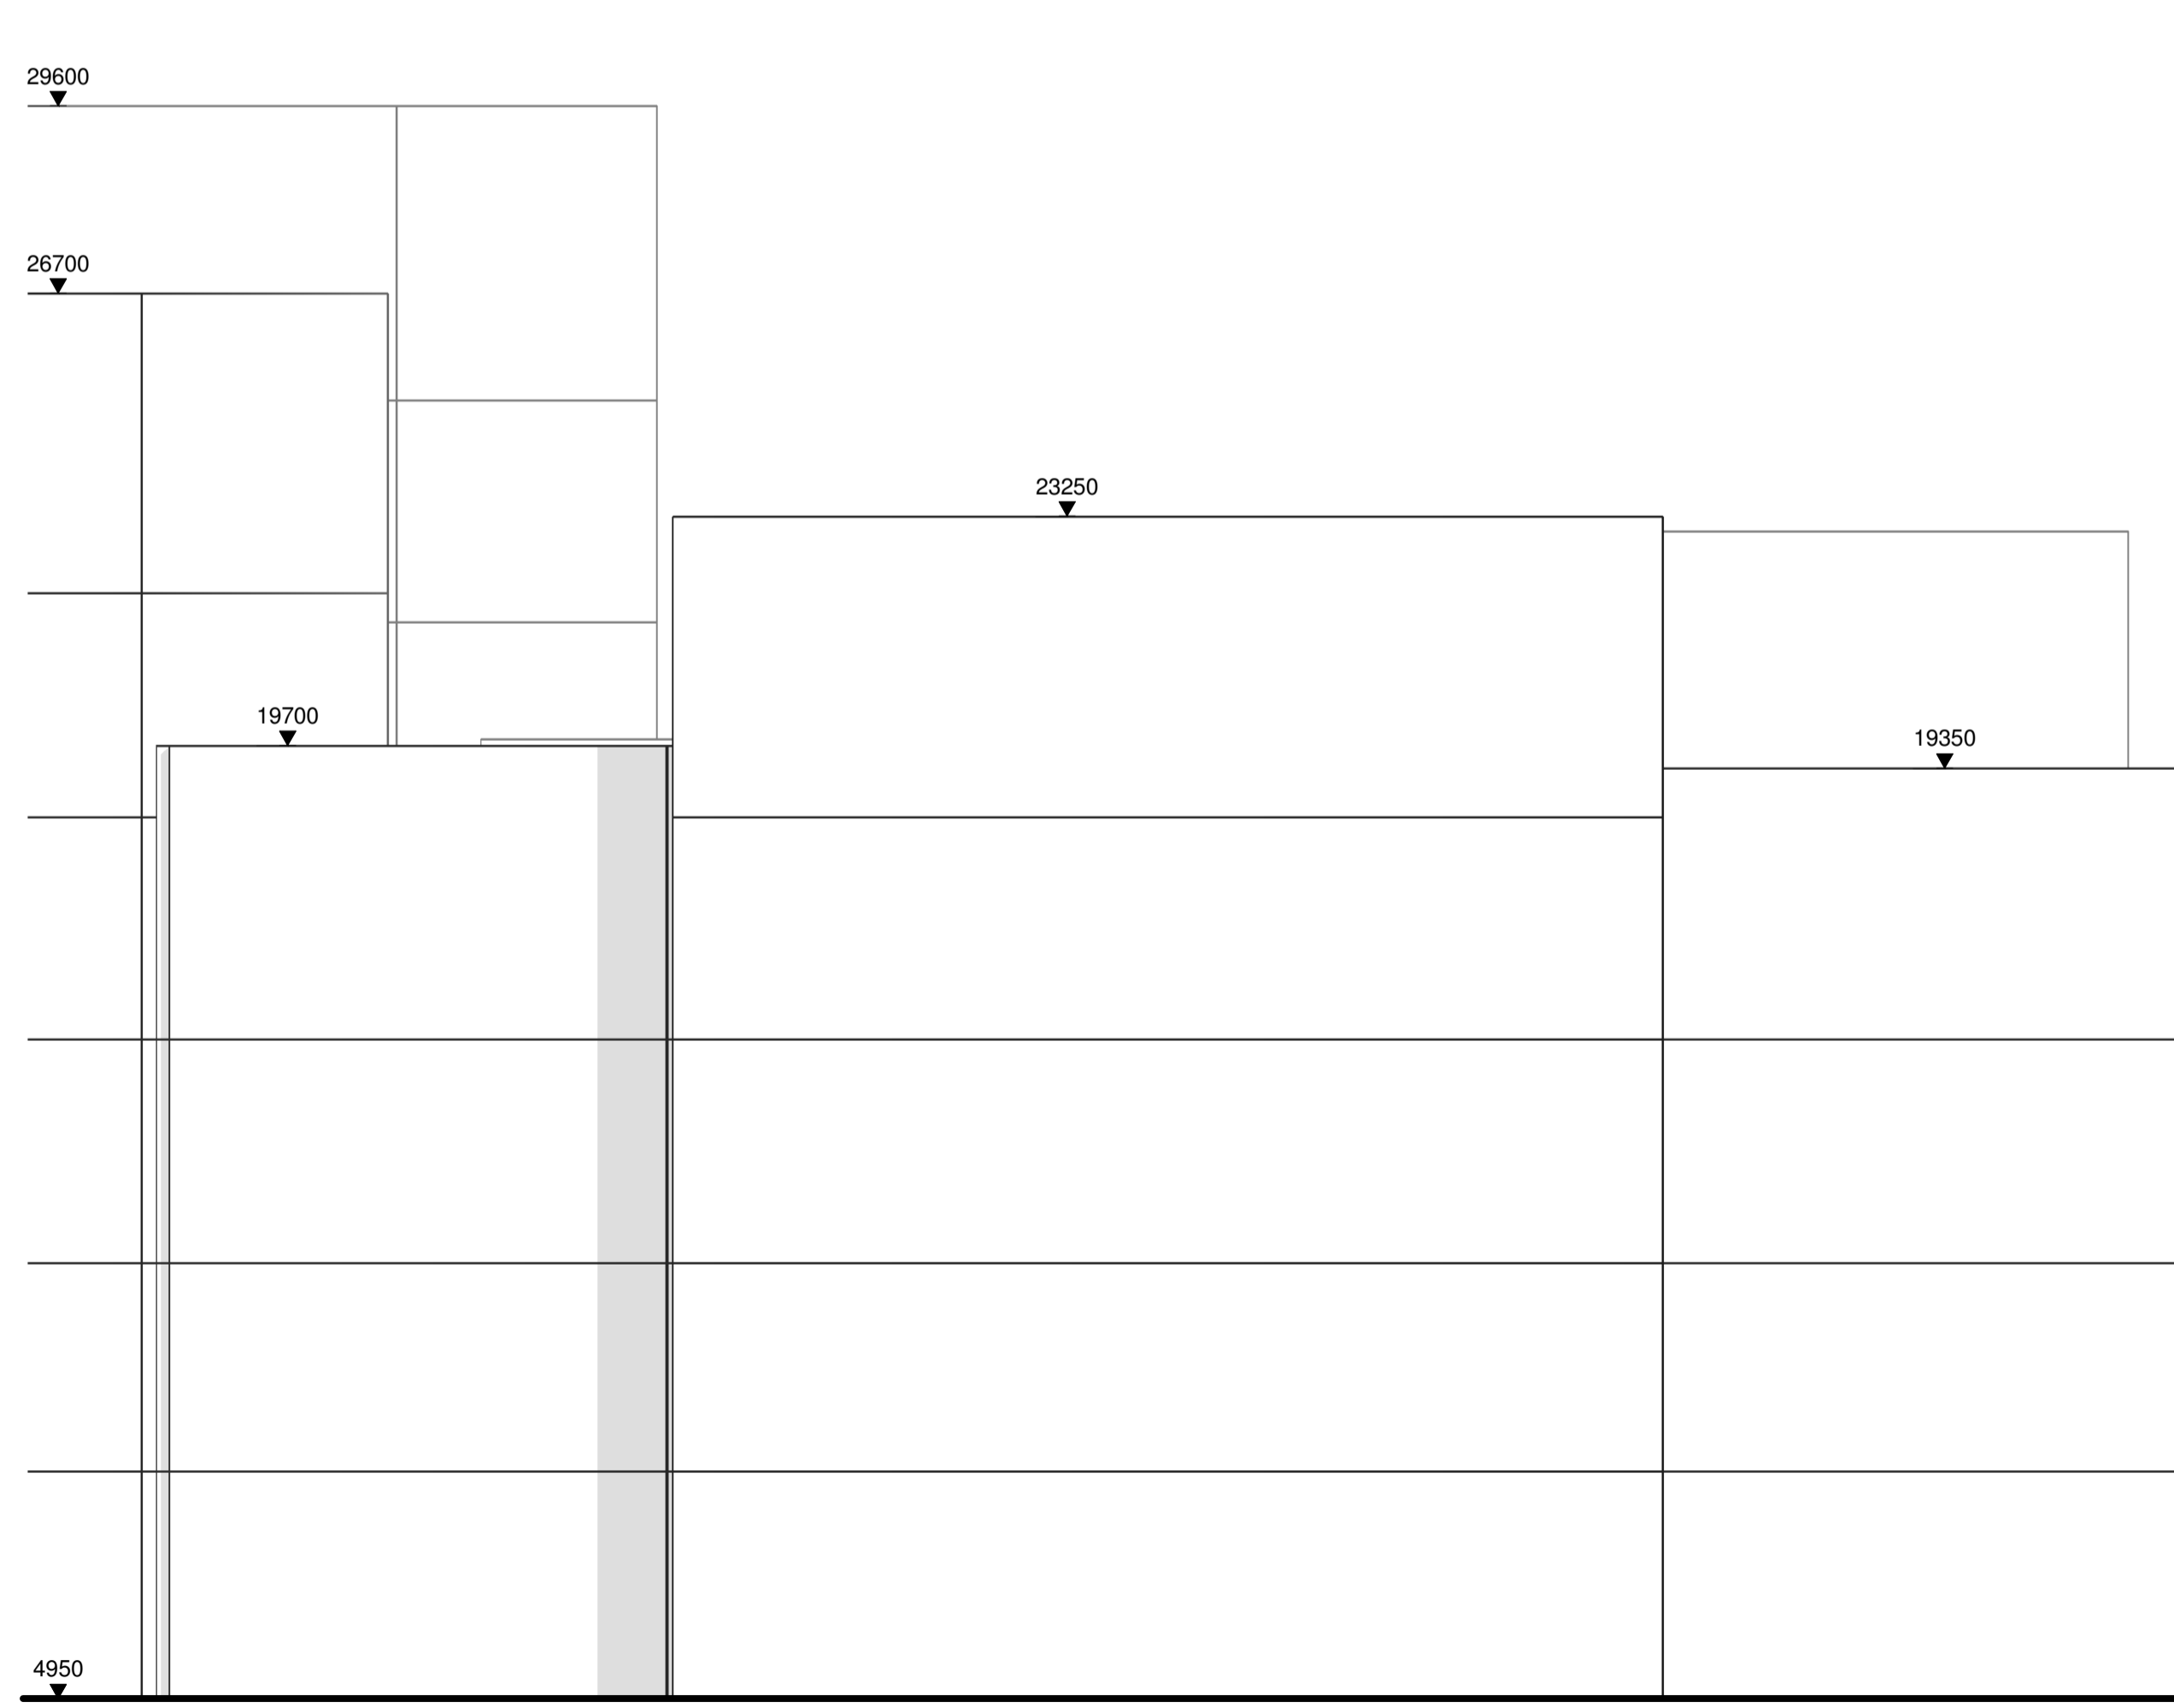

3 E3 - 05 - West Elevation  
Scale 1 : 100

Revision	Date	Drawn By	Description
D0-2	30.08.22		Issued For Planning
D0-1	31.03.22		Issued For Planning

**BroadwayMalyan<sup>BM</sup>**  
 4 Pear Place  
 London  
 SE1 8BT  
 T: +44 (0)20 7261 4200  
 F: +44 (0)20 7261 4300  
 E: Lon@BroadwayMalyan.com  
 www.BroadwayMalyan.com

Client  
**Weston Homes**  
 Project  
**Anglia Square  
 Norwich**  
 Description  
**Elevations  
 Block E3**

Status  
**For Planning**  
 Scale 1:100@A1  
 Drawn By OR  
 Date 31.03.22  
 Job Number 35301  
 Drawing Number ZE-XX-DR-A-05-0304  
 Revision D0-2