



## 1 Location Plan

1:2000 @ A1

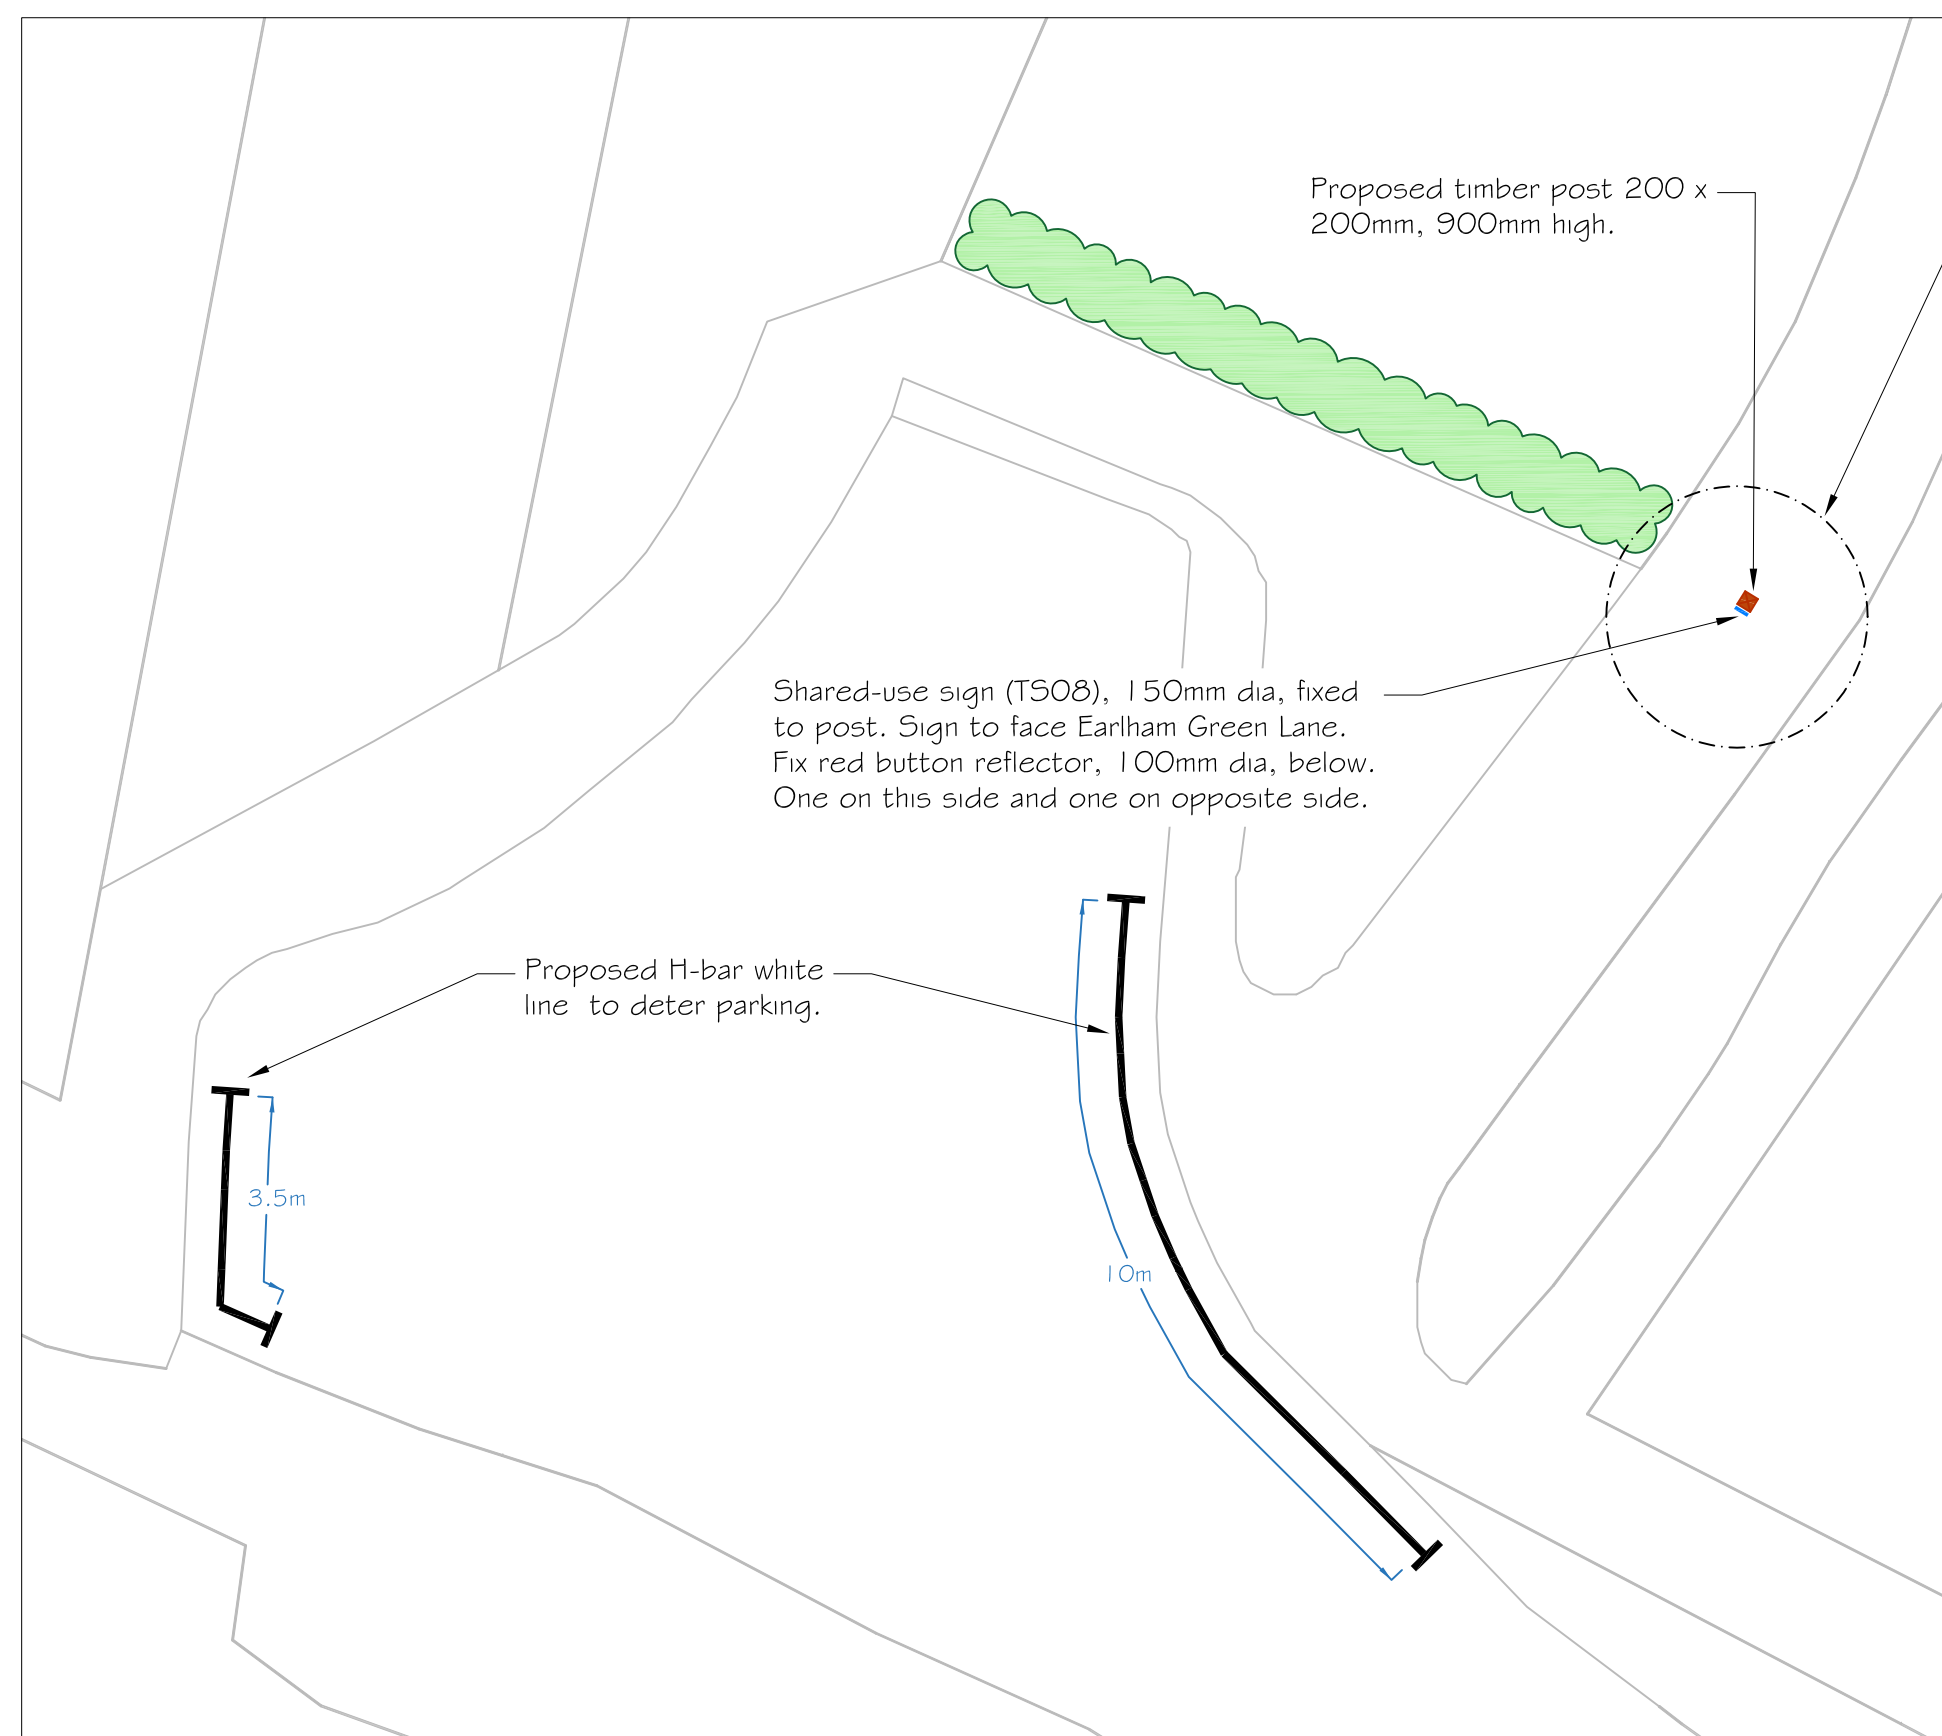


## 4 Detail Inset 3

1:100 @ A1

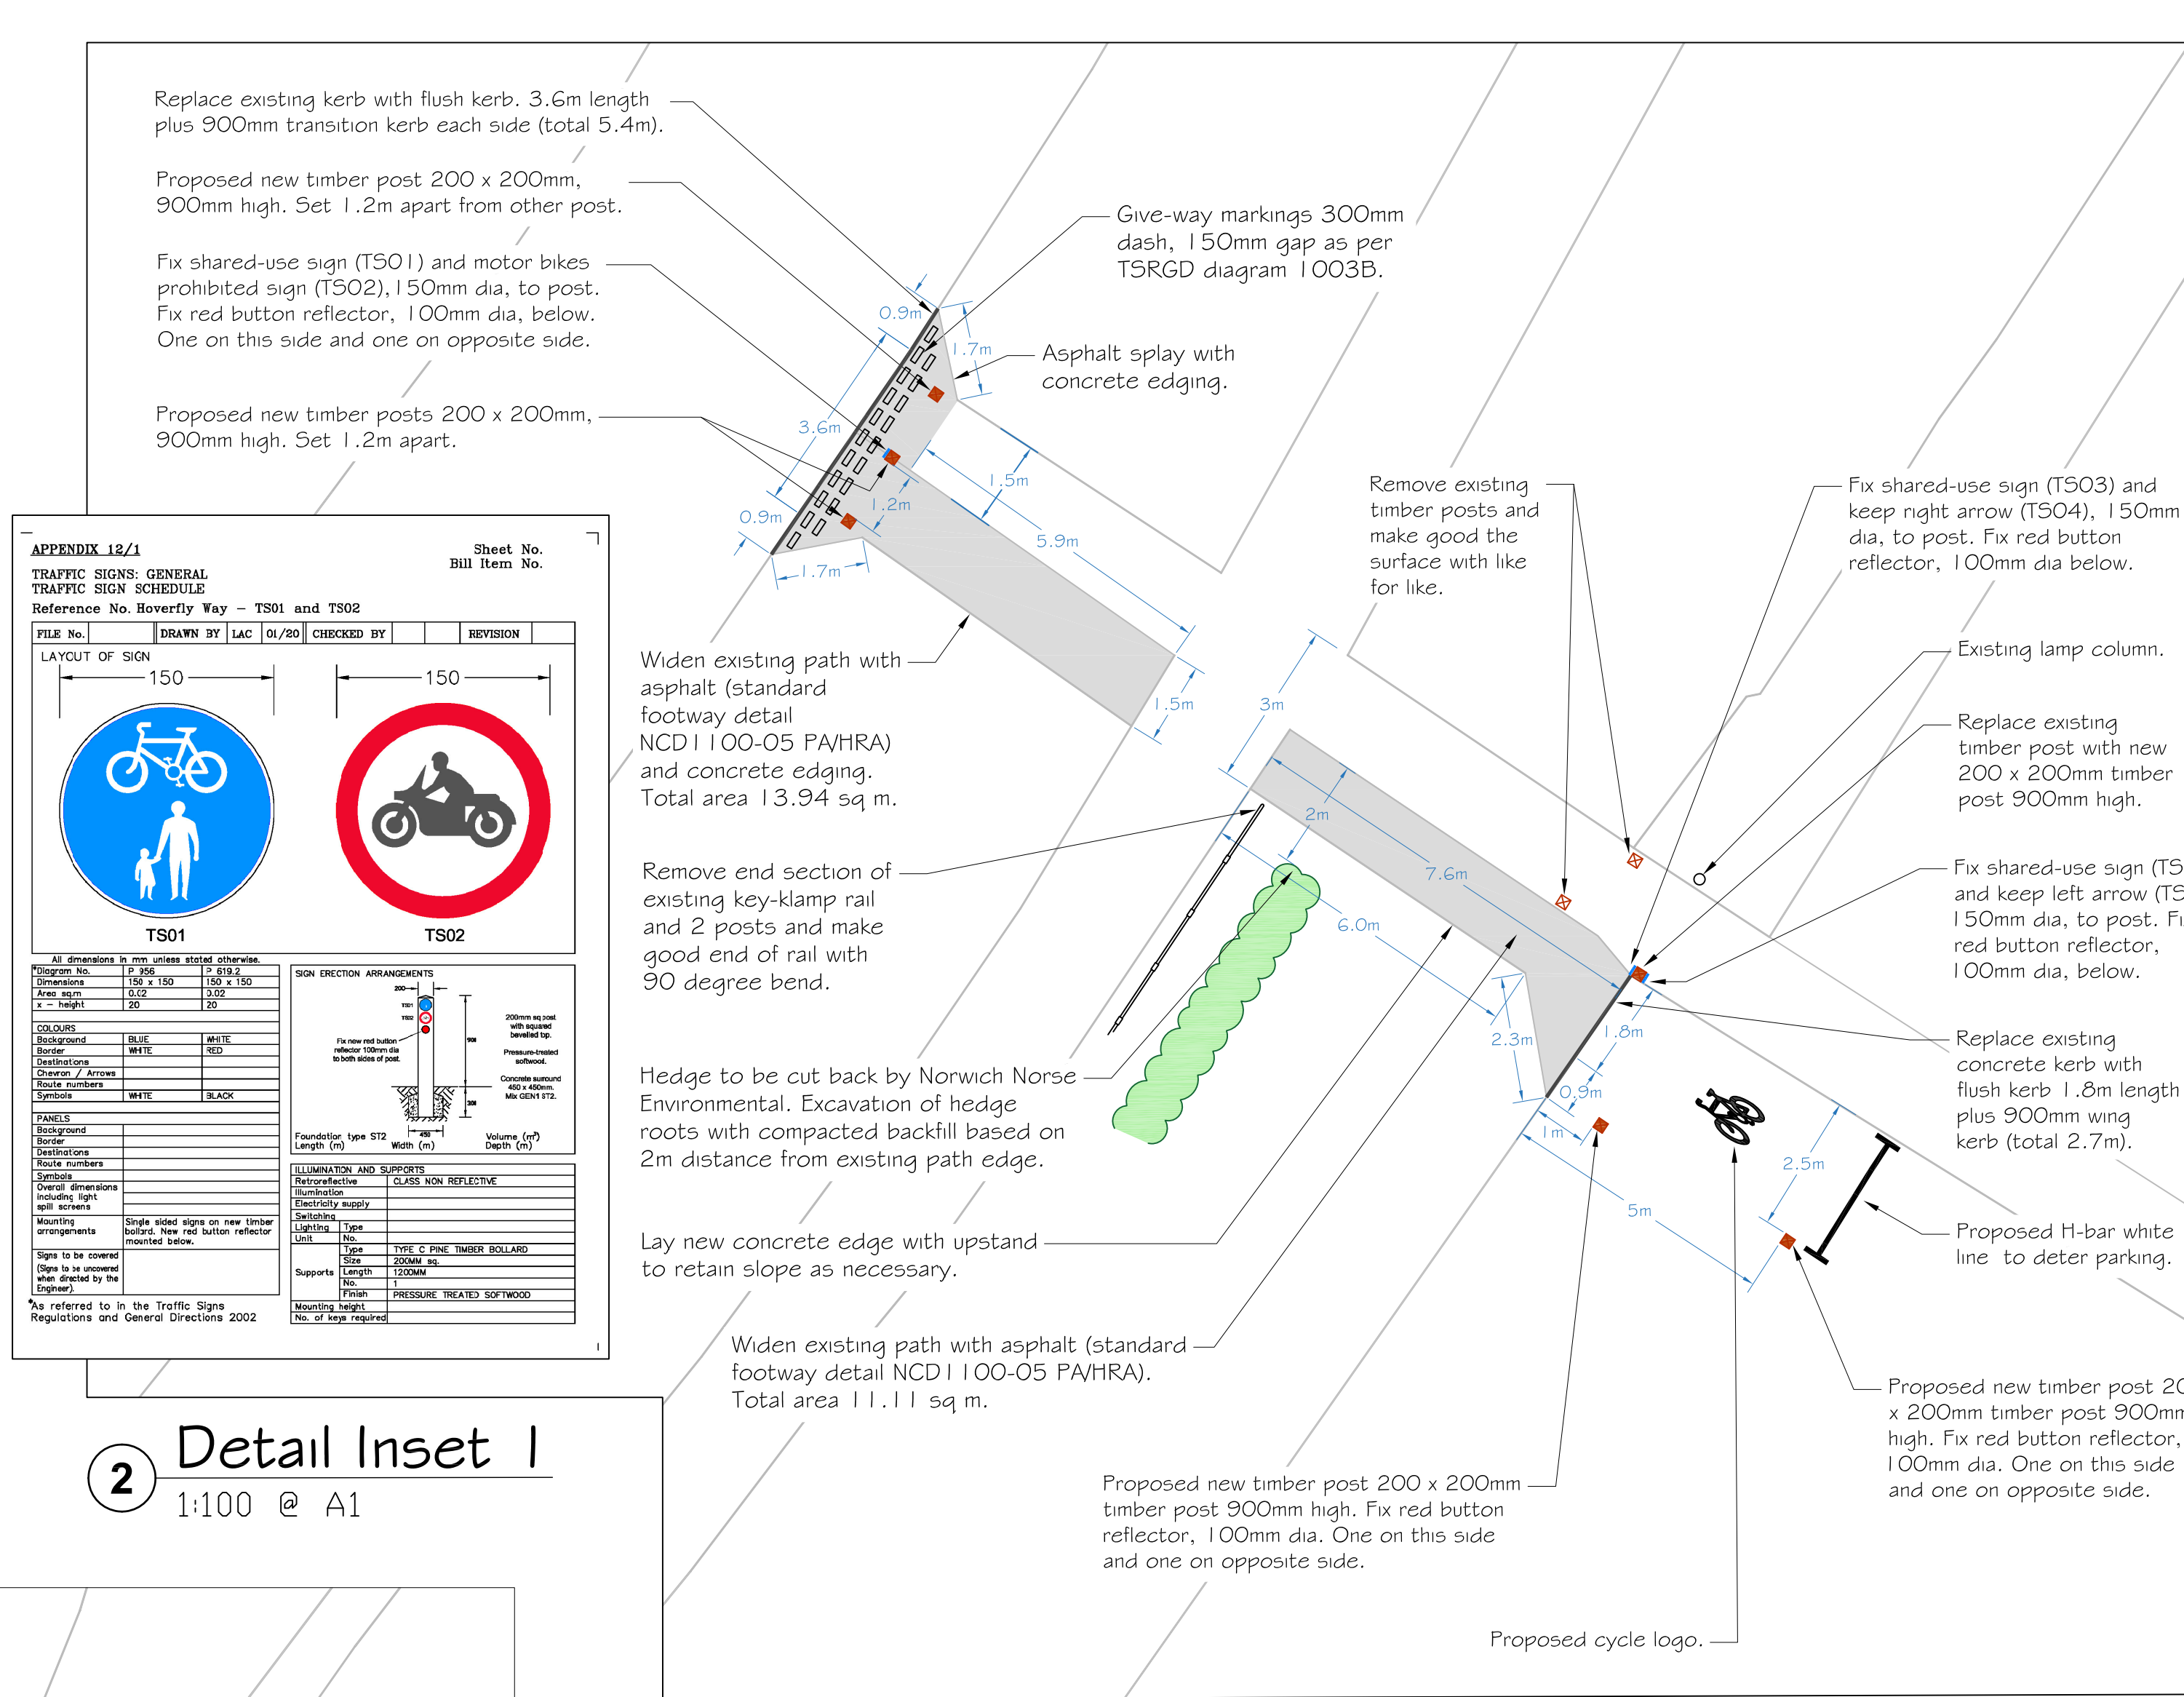




## 2 Detail Inset 1


1:100 @ A1

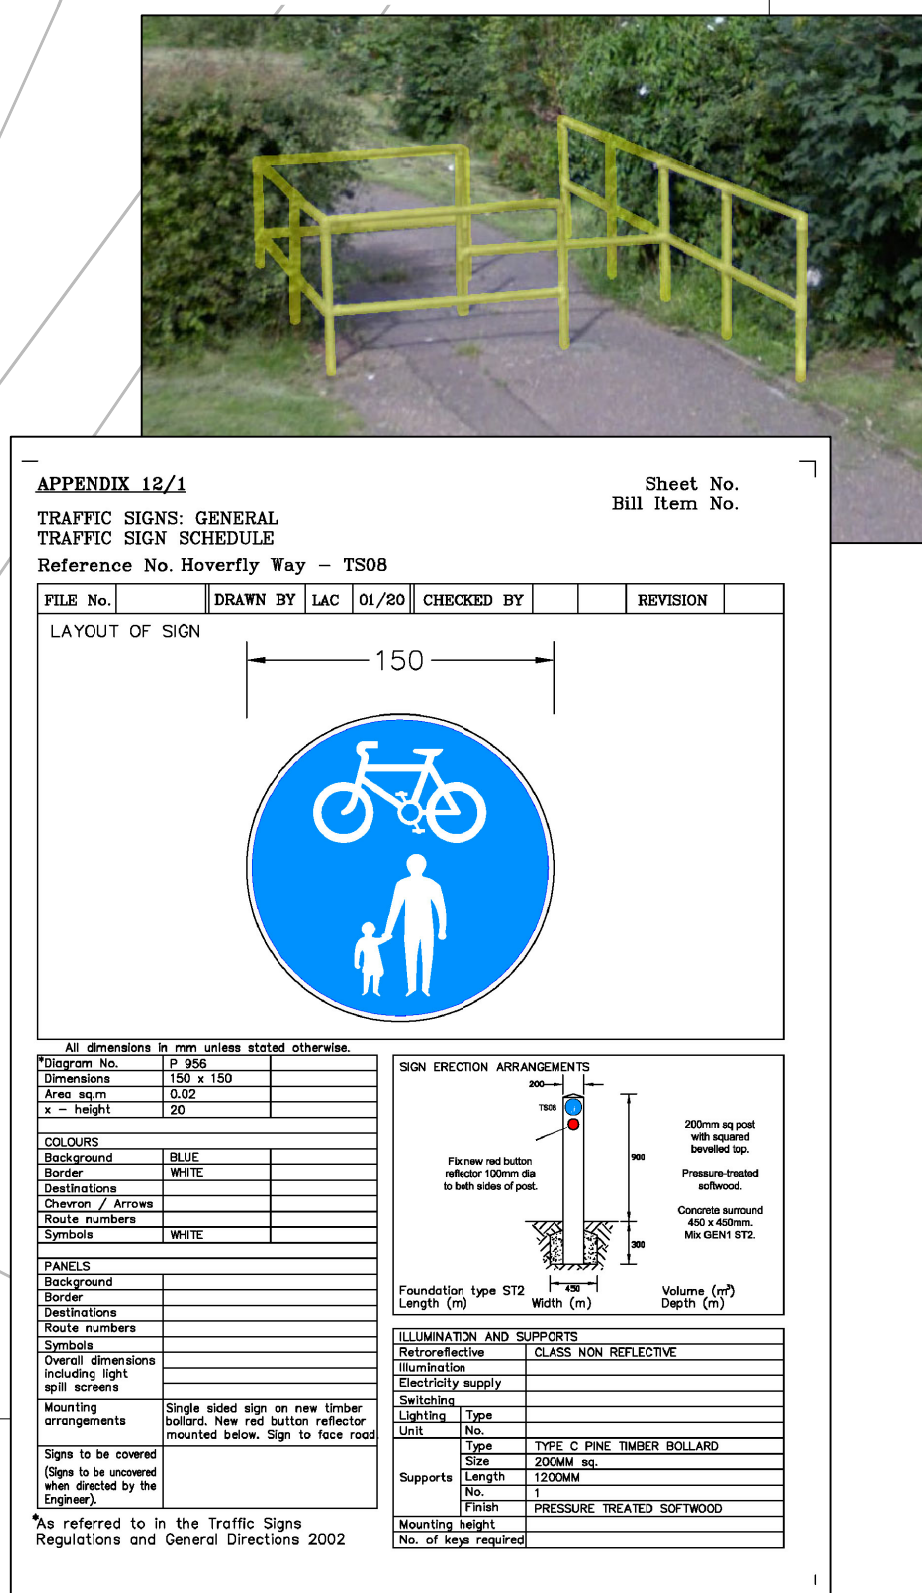

## 3 Detail Inset 2

1:100 @ A1

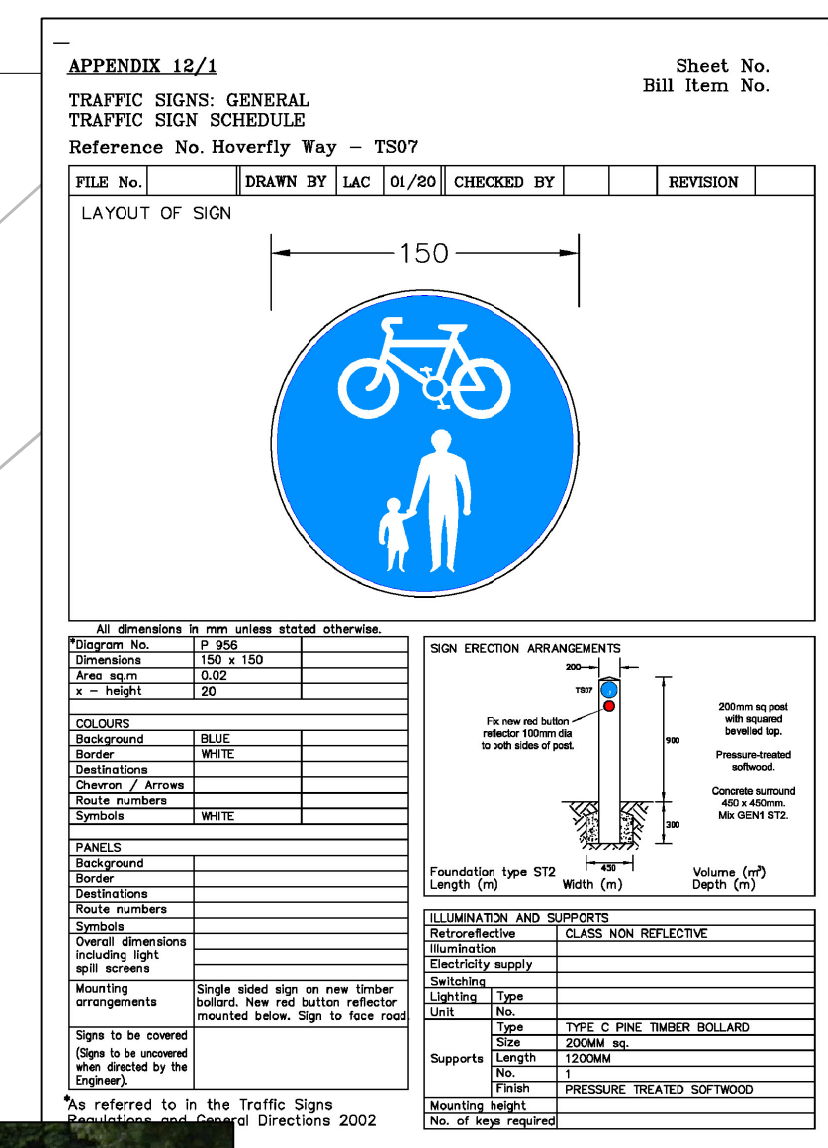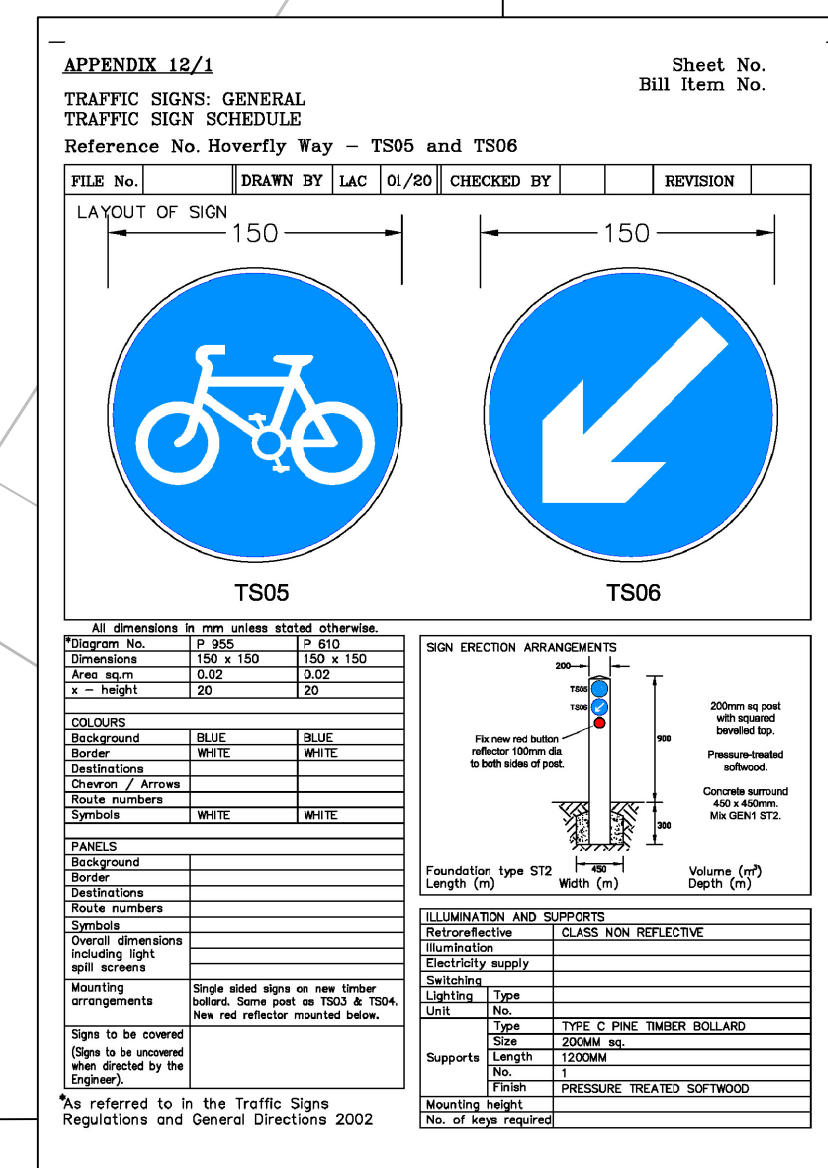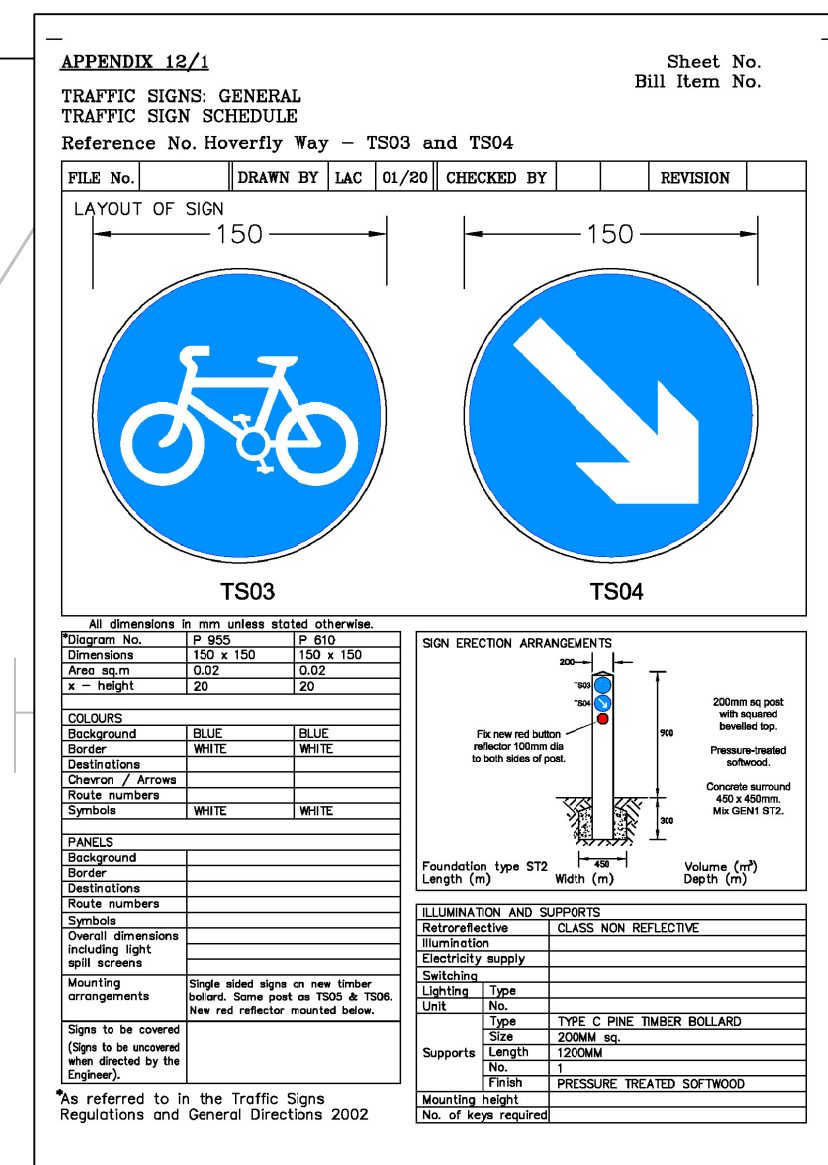

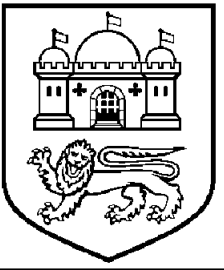

# NORWICH City Council

© Crown Copyright and database right 2020, Ordnance Survey 100019747.

## REVISIONS

No.	Date	Notes	Int.	Ckd.

Title

## YARE-WENSUM LINK HOVERFLY WAY

### PROPOSED HIGHWAY WORKS

Scale(s)

Date	FEB 2020	DWG. No.	2019-003-02
Designed by	T.M	NEG. No.	
Drawn By	L.A.C		
Checked by			

Graham Nelson  
Executive Head of Services  
Regeneration & Development  
City Hall, Norwich, NR2 1NH  
tel 0344 980 3333  
planning@norwich.gov.uk

