


All dimensions to be verified on site by Main Contractor before the start of any shop drawings or work whatsoever either on their own behalf or that of sub-contractors. Report any discrepancies to the Contract Administrator at once. This drawing is to be read with all relevant Architect's and Engineer's drawings and other relevant information.

© WT Design Ltd Do Not Scale

NOTES:

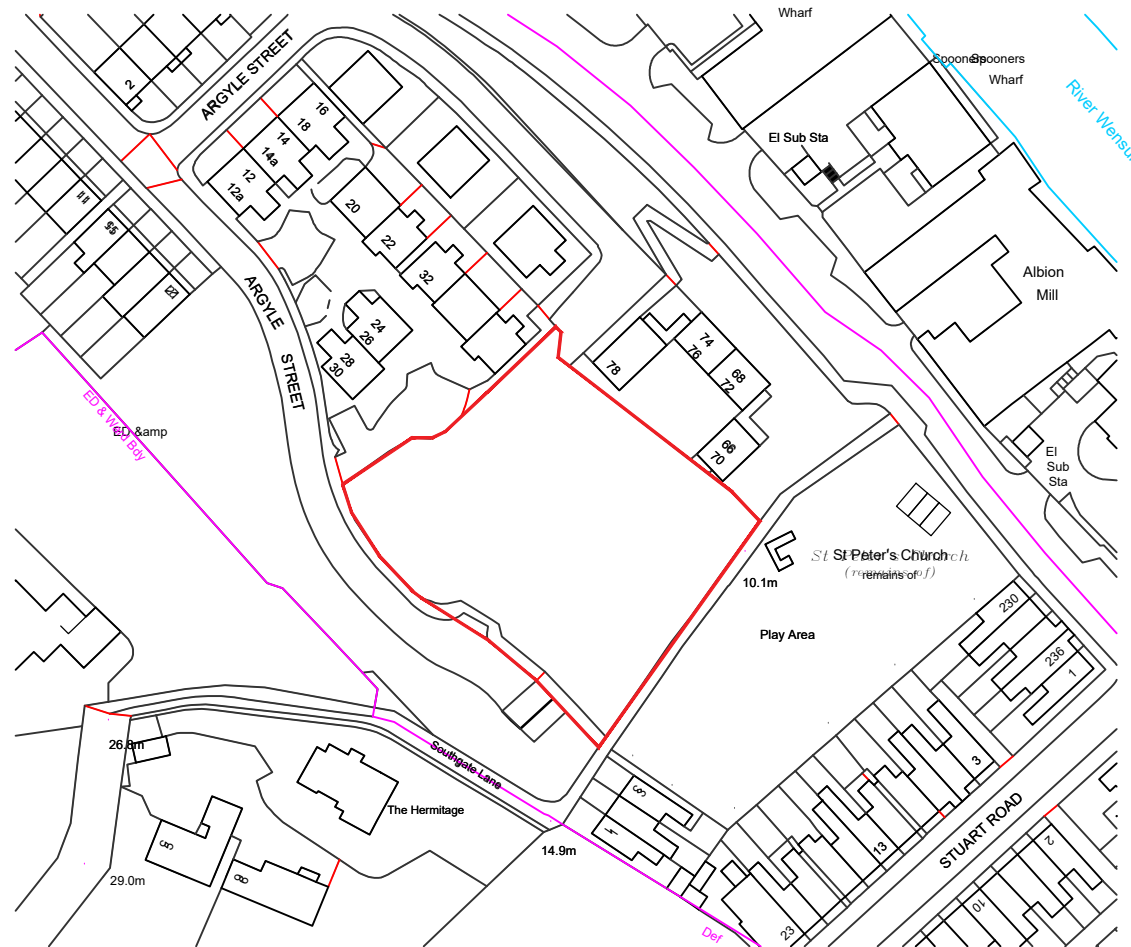

Ordnance Survey, (c) Crown Copyright 2021. All rights reserved. Licence number 100022432

P1	22.10.21	First Issue	DAG	DAG
Rev:	Date:	Description:	Ckd:	Apr:

**WT Design Ltd**  
Architectural Consultants

Unit 1  
Burlingham Business Centre  
North Burlingham  
Norfolk  
NR13 4TA

t: 01603 389422  
e: info@wtdesign.co.uk

Project:  
**Argyle Street  
Norwich  
Norfolk**


Drawing Title:  
**Site Location Plan**

Client:  
**Norwich Regeneration Ltd**

Scale @A4: **1:1250** | Date: **22.10.21**

Project Number: <b>240-20</b>	Drawing Number: <b>0150</b>	Revision: <b>P1</b>
----------------------------------	--------------------------------	------------------------

Purpose of Issue:  
**Planning**

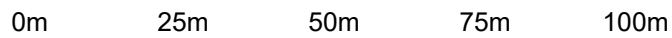

Scale 1:1250