



Contractors and consultants are not to scale dimensions from this drawing

Reproduced by permission of Ordnance Survey on behalf of HMGO © CROWN COPYRIGHT and database right 2008 All rights reserved Ordnance Survey Licence number AL 1000 22432 Broadway Malyan Limited

The survey information shown on this drawing is based on a topographical survey prepared by a third party and Broadway Malyan Limited accept no responsibility for the accuracy or completeness of the survey.

Drawings to be read in conjunction with the associated Design & Access Statement, associated consultant design team documents & reports and landscape information

Landscape shown is for illustrative purposes only. For detailed landscape information, please refer to the landscape information & documents.

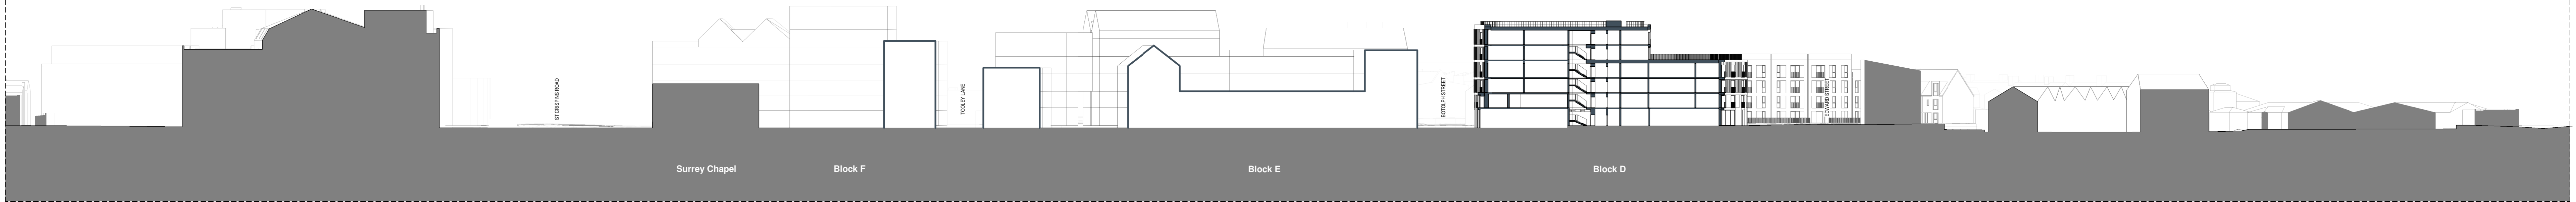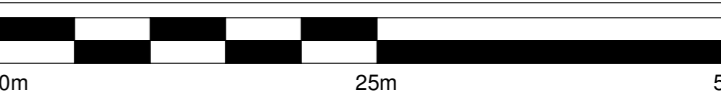

1 Site Section 04
Scale 1 : 500



2 Site Section 05
Scale 1 : 500



3 Site Section 06
Scale 1 : 500

Rev	Date	Drawn By	Description
001	31.03.22	JP	Issued for Planning

BroadwayMalyan^{BM}

4 Pear Place
London
SE1 8BT
T: +44 (0)20 7261 4300
F: +44 (0)20 7261 4300
E: Lon@BroadwayMalyan.com
www.BroadwayMalyan.com

Client
Weston Homes
Project
**Anglia Square
Norwich**
Description
**Site Sections
Sections 04, 05 & 06**

Status
For Planning
Scale Drawn By Date
1:500@A0 JP 31.03.22
Job Number Drawing Number Revision
35301 ZZ-XX-DR-A-04-0002 D0-1