


Contractors and consultants are not to scale dimensions from this drawing

Reproduced by permission of Ordnance Survey on behalf of HMGO © CROWN COPYRIGHT and database right 2008 All rights reserved Ordnance Survey Licence number AL 1000 22432 Broadway Malyan Limited


The survey information shown on this drawing is based on a topographical survey prepared by a third party and Broadway Malyan Limited accept no responsibility for the accuracy or completeness of the survey.

Drawings to be read in conjunction with the associated Design & Access Statement, associated consultant design team documents & reports and landscape information.

Landscape shown is for illustrative purposes only. For detailed landscape information, please refer to the landscape information & documents.

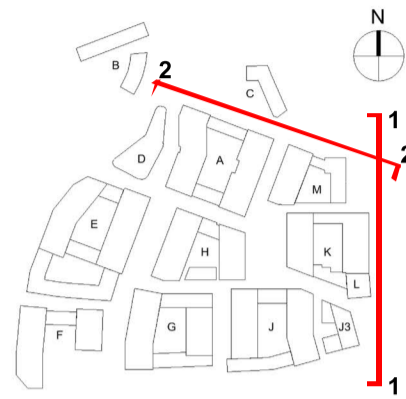

1 Magdalen Street Elevation
Scale 1:200

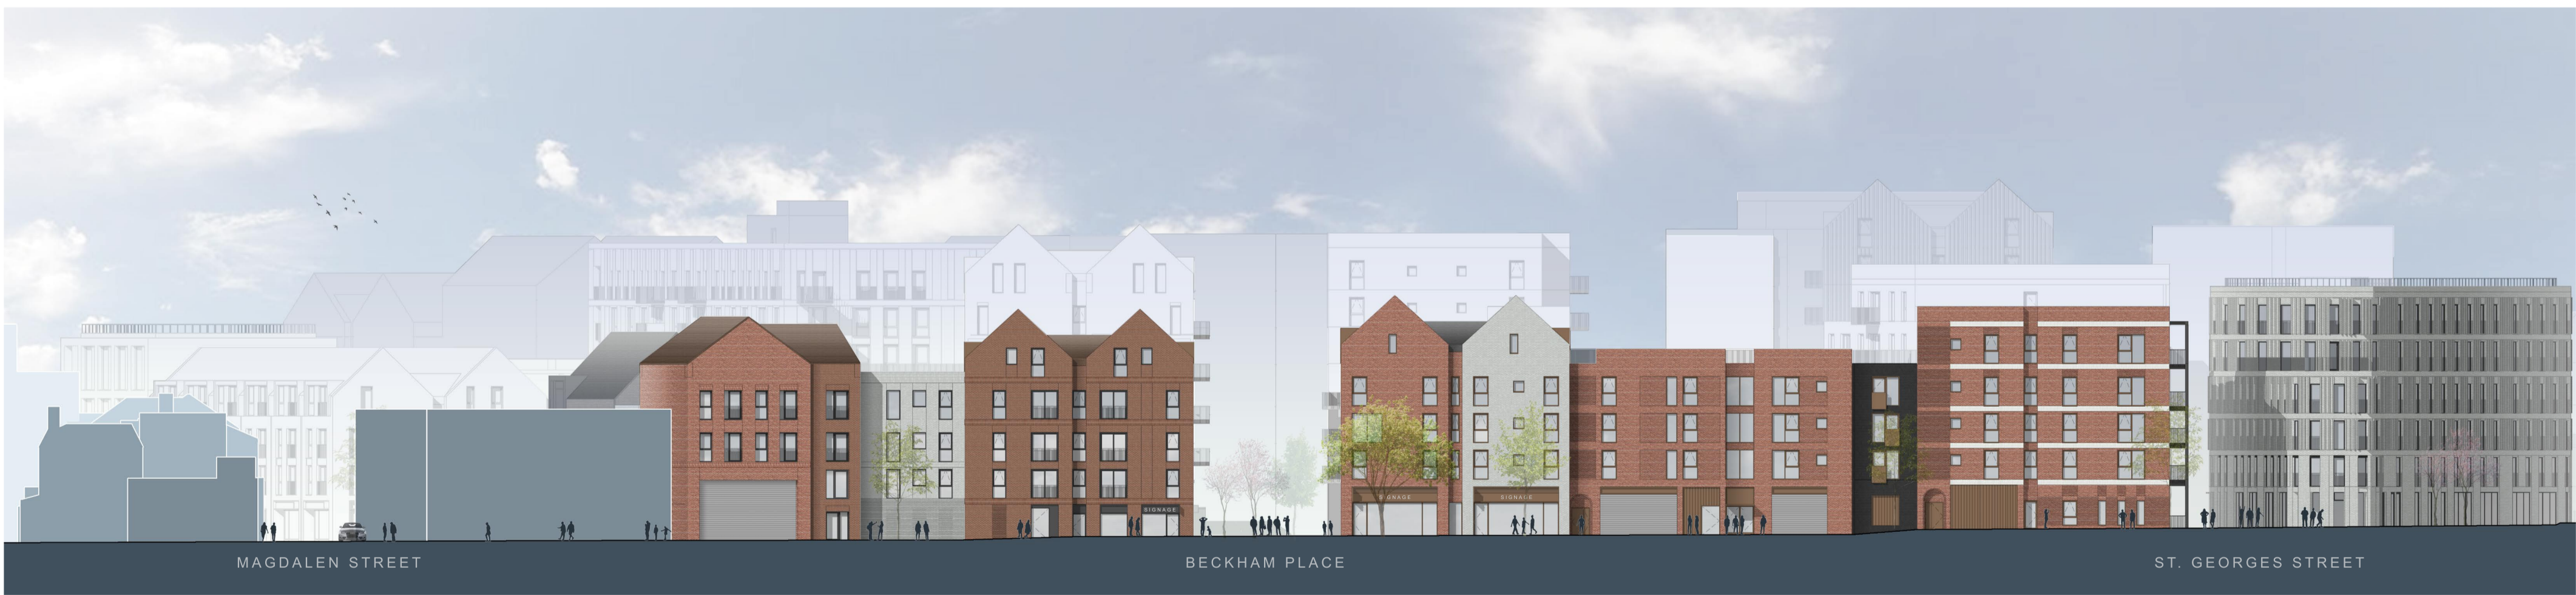

2 Edward Street Elevation
Scale 1:200

Revision	Date	Drawn By	Description
001	31.03.22	AB	Issue for Planning

BroadwayMalyan^{BM}

4 Pear Place
London
SE1 8BT

T: +44 (0)20 7261 4200
F: +44 (0)20 7261 4300
E: Lon@BroadwayMalyan.com

www.BroadwayMalyan.com

Client
Weston Homes

Project
**Anglia Square
Norwich**

Description
**Street Elevations
Magdalen Street and
Edward Street**

Status
For Planning

Scale	Drawn By	Date
1:200@A0	AB	31.03.22

Job Number	Drawing Number	Revision
35301	ZZ-XX-DR-A-05-0001	D0-1

Original size 100mm @ A0 Copyright Broadway Malyan Limited