




Contractors and consultants are not to scale dimensions from this drawing

Reproduced by permission of Ordnance Survey on behalf of HMSO © CROWN COPYRIGHT and database right 2008 All rights reserved Ordnance Survey Licence number AL 1000 22432 Broadway Malayan Limited

The survey information shown on this drawing is based on a topographical survey prepared by a third party and Broadway Malayan Limited accept no responsibility for the accuracy or completeness of the survey.

Drawings to be read in conjunction with the associated Design & Access Statement, associated consultant design team documents & reports and landscape information

Landscape shown is for illustrative purposes only. For detailed landscape information, please refer to the landscape information & documents.

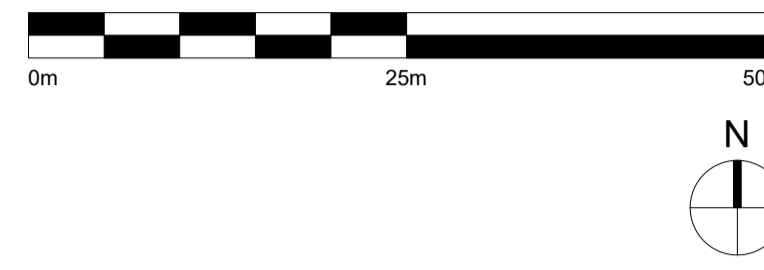

General Notes

All figures and areas are approximate only and subject to statutory constraints, detail design & design development
Structural Design: Subject to structural input & coordination
Services Design: Subject to services input & coordination
Fire Strategy: Subject to fire input & coordination

- Hybrid Application Boundary
 - Land Owned by CT
 - Detail Application Boundary
- Note: Indicative Outline Buildings:
 E, F, E/F, G, H & J shown faded

Revision	Date	Drawn By	Description
DO-2	15.07.22		Issued For Planning
DO-1	31.03.22		Issued For Planning

Weston Homes

BroadwayMalayan^{BM}

4 Pear Place
 London
 SE1 8BT

T: +44 (0)20 7261 4200
 F: +44 (0)20 7261 4300
 E: Lon@BroadwayMalayan.com

www.BroadwayMalayan.com

Client
Weston Homes

Project
**Anglia Square
 Norwich**

Description
**Masterplan
 Roof Level**

Status
For Planning

Scale 1:500@A1
 Drawn By BM
 Date 15.07.22

Job Number 35301
 Drawing Number ZZ-99-DR-A-01-0199
 Revision D0-2