




Contractors and consultants are not to scale dimensions from this drawing

Reproduced by permission of Ordnance Survey on behalf of HMSO
© CROWN COPYRIGHT and database right 2008 All rights reserved
Ordnance Survey Licence number AL 1000 22432 Broadway Malyan Limited

The survey information shown on this drawing is based on a topographical survey prepared by a third party and Broadway Malyan Limited accept no responsibility for the accuracy or completeness of the survey.

Drawings to be read in conjunction with the associated Design & Access Statement, associated consultant desin team documents & reports and landscape information

Landscape shown is for illustrative purposes only. For detailed landscape information, please refer to the landscape information & documents.

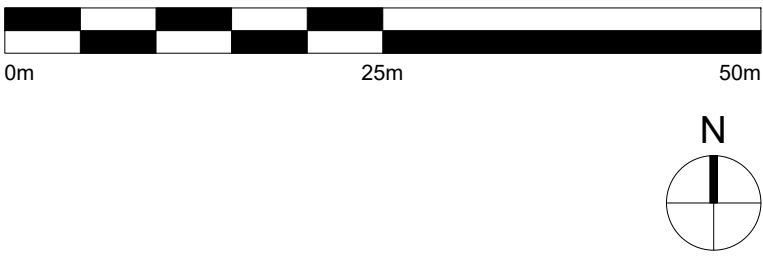

General Notes

All figures and areas are approximate only and subject to statutory constraints, detail design & design development

Structural Design: Subject to structural input & coordination

Services Design: Subject to services input & coordination

Fire Strategy: Subject to fire input & coordination

- All building heights are maximum storeys from top of pavement
- All building storey numbers include the ground floor
- Except Blocks A,B,C,D,M,KL & J3 any roof top projections should be limited to no more than 2m above roof level. This may include mechanical equipment, lift overruns, ventilation shaft/flues
- Blocks J,G,H,E,E/F & F all pitched rooflines subject to dormers

KEY

04

-

Refers to Storey Heights

-

Podium Level

-

Hybrid Application Boundary

-

Land Owner by CT

-

Outline Application Boundary

D0-2	15.07.22		Issued For Planning
D0-1	31.03.22		Issued For Planning
Revision	Date	Drawn By	Description

Weston Homes

Weston Homes

Logo

BroadwayMalyan^{BM}

4 Pear Place
London
SE1 8BT

T: +44 (0)20 7261 4200
F: +44 (0)20 7261 4300
E: Lon@BroadwayMalyan.com

www.BroadwayMalyan.com

Client
Weston Homes

Project
**Anglia Square
Norwich**

Description
**Parameter Plans
Architecture
Layout - Building Heights**

Status WORK-IN-PROGRESS		
Scale 1:500@A1	Drawn By BM	Date 15.07.22
Job Number 35301	Drawing Number AO1-PP-100	Revision D0-2