



Contractors and consultants are not to scale dimensions from this drawing

Reproduced by permission of Ordnance Survey on behalf of HMSO
© CROWN COPYRIGHT and database right 2008 All rights reserved
Ordnance Survey Licence number AL 1000 22432 Broadway Malyan Limited


The survey information shown on this drawing is based on a topographical survey prepared by a third party and Broadway Malyan Limited accept no responsibility for the accuracy or completeness of the survey.

Drawings to be read in conjunction with the associated Design & Access Statement, associated consultant desin team documents & reports and landscape information

Landscape shown is for illustrative purposes only. For detailed landscape information, please refer to the landscape information & documents.

0m10m20m

N

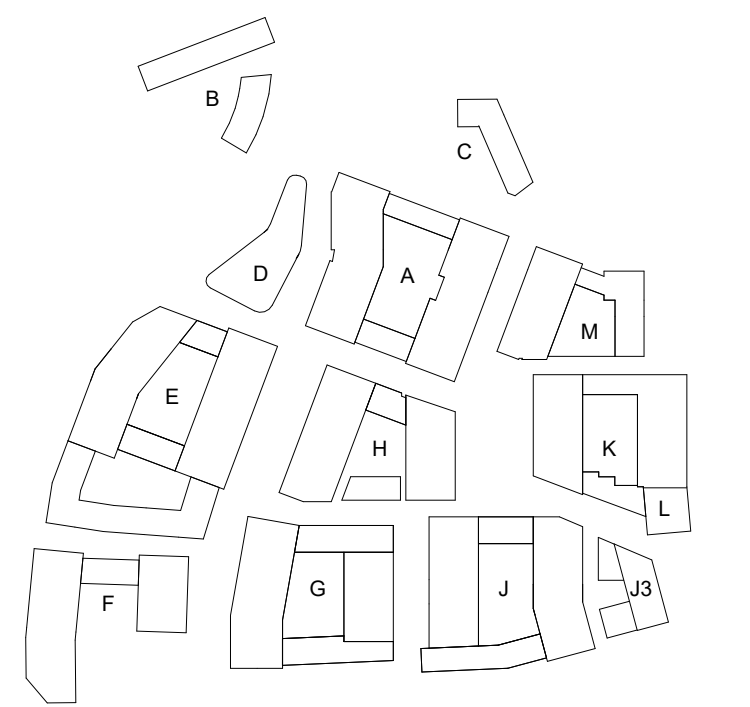

| | | | |
|----------|----------|---------------------|-------------|
| D0-2 | 15.07.22 | Issued For Planning | |
| D0-1 | 31.03.22 | Issued For Planning | |
| Revision | Date | Drawn By | Description |

Weston Homes

BroadwayMalyan^{BM}

4 Pear Place
London
SE1 8BT

T: +44 (0)20 7261 4200
F: +44 (0)20 7261 4300
E: Lon@BroadwayMalyan.com

www.BroadwayMalyan.com

Client
Weston Homes

Project
**Anglia Square
Norwich**

Description
**GA Plan
Block A
Level 04**

| | | |
|-------------------------------|---|-------------------------|
| Status For Planning | | |
| Scale 1:200@A1 | Drawn By BM | Date 24.06.22 |
| Job Number 35301 | Drawing Number ZA-04-DR-A-03-0104 | Revision D0-2 |