




Contractors and consultants are not to scale dimensions from this drawing

Reproduced by permission of Ordnance Survey on behalf of HMSO © CROWN COPYRIGHT and database right 2008 All rights reserved Ordnance Survey Licence number AL 1000 22432 Broadway Malyan Limited

The survey information shown on this drawing is based on a topographical survey prepared by a third party and Broadway Malyan Limited accept no responsibility for the accuracy or completeness of the survey.

Drawings to be read in conjunction with the associated Design & Access Statement, associated consultant design team documents & reports and landscape information

Landscape shown is for illustrative purposes only. For detailed landscape information, please refer to the landscape information & documents.

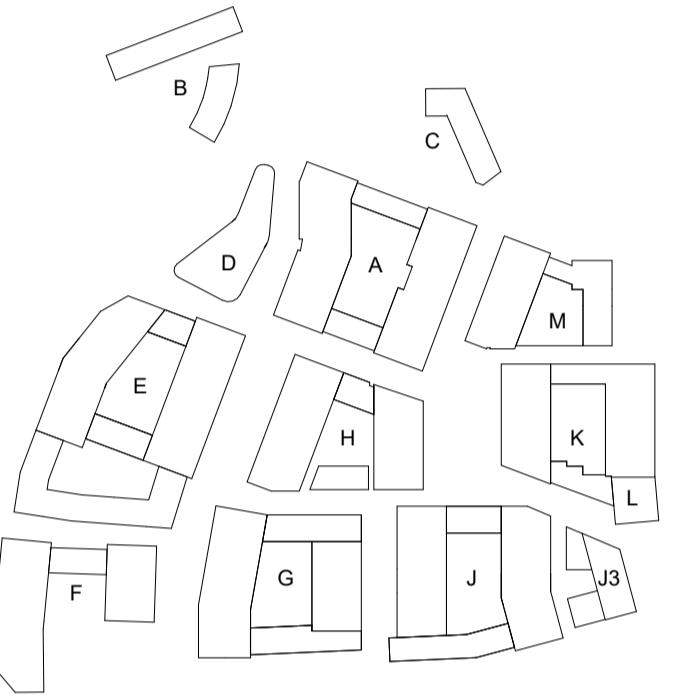

DO-2	15.07.22	Issued For Planning
DO-1	31.03.22	Issued For Planning
Revision	Date	Drawn By / Description



  
**BroadwayMalyan<sup>BM</sup>**
  
 4 Pear Place  
 London  
 SE1 8BT

T: +44 (0)20 7261 4200  
 F: +44 (0)20 7261 4300  
 E: Lon@BroadwayMalyan.com

www.BroadwayMalyan.com

Client  
**Weston Homes**

Project  
**Anglia Square  
 Norwich**

Description  
**GA Plan  
 Block B  
 Level 00**

---

Status  
**For Planning**

Scale 1:200@A1    Drawn By BM    Date 24.06.22  
 Job Number 35301    Drawing Number ZB-00-DR-A-03-0100    Revision D0-2

Original size 100mm @ A1 Copyright Broadway Malyan Limited