



EDWARD STREET



Contractors and consultants are not to scale dimensions from this drawing

Reproduced by permission of Ordnance Survey on behalf of HMSO © CROWN COPYRIGHT and database right 2008 All rights reserved Ordnance Survey Licence number AL 1000 22432 Broadway Malyan Limited

The survey information shown on this drawing is based on a topographical survey prepared by a third party and Broadway Malyan Limited accept no responsibility for the accuracy or completeness of the survey.

Drawings to be read in conjunction with the associated Design & Access Statement, associated consultant design team documents & reports and landscape information

Landscape shown is for illustrative purposes only. For detailed landscape information, please refer to the landscape information & documents.

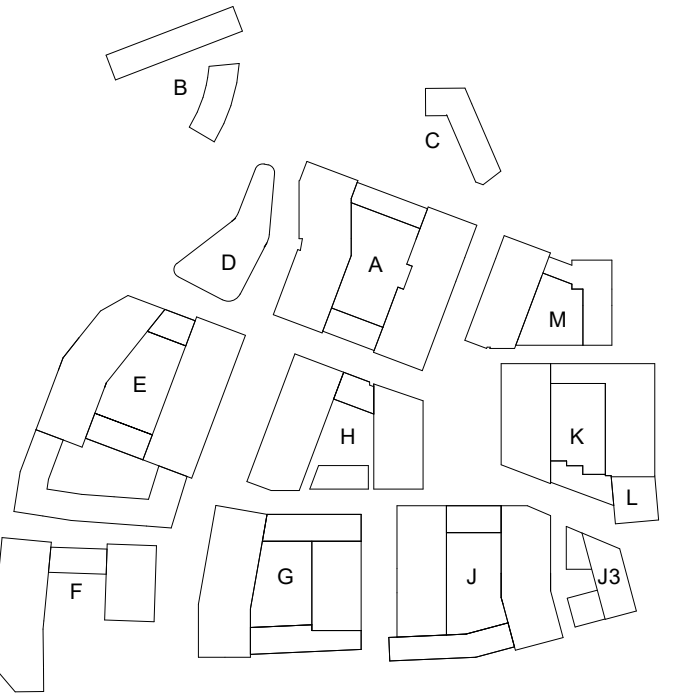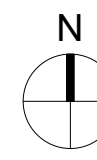

DO-2	15.07.22	Issued For Planning
DO-1	31.03.22	Issued For Planning
Revision	Date	Drawn By / Description

**Weston Homes** 

**BroadwayMalyan<sup>BM</sup>**

4 Pear Place  
London  
SE1 8BT

T: +44 (0)20 7261 4200  
F: +44 (0)20 7261 4300  
E: Lon@BroadwayMalyan.com

www.BroadwayMalyan.com

Client  
**Weston Homes**

Project  
**Anglia Square  
Norwich**

Description  
**GA Plan  
Block C  
Level 00**

Status  
**For Planning**

Scale 1:200@A1  
Job Number 35301

Drawn By BM  
Drawing Number ZC-00-DR-A-03-0100

Date 31.03.22  
Revision D0-2