


Contractors and consultants are not to scale dimensions from this drawing

Reproduced by permission of Ordnance Survey on behalf of HMGO © CROWN COPYRIGHT and database right 2008 All rights reserved Ordnance Survey Licence number: AL 1000 22432 Broadway Malyan Limited


The survey information shown on this drawing is based on a topographical survey prepared by a third party and Broadway Malyan Limited accept no responsibility for the accuracy or completeness of the survey.

Drawings to be read in conjunction with the associated Design & Access Statement, associated consultant design team documents & reports and landscape information


Landscape shown is for illustrative purposes only. For detailed landscape information, please refer to the landscape information & documents.

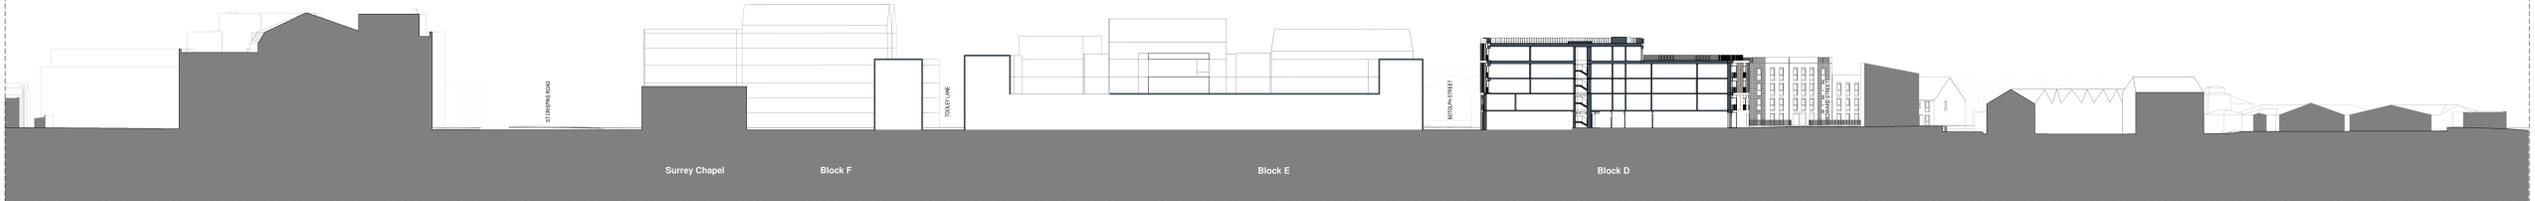

1 Site Section 04  
Scale 1 : 500

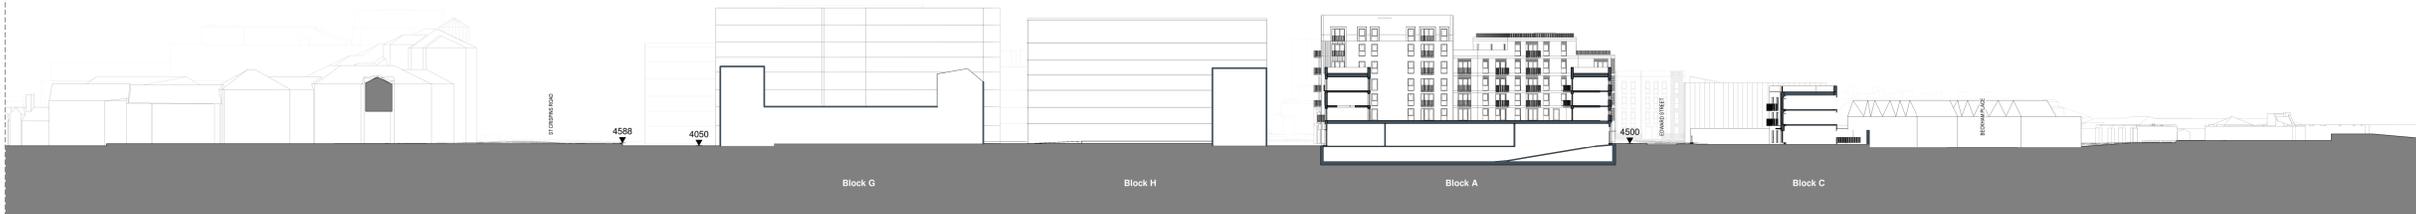

2 Site Section 05  
Scale 1 : 500

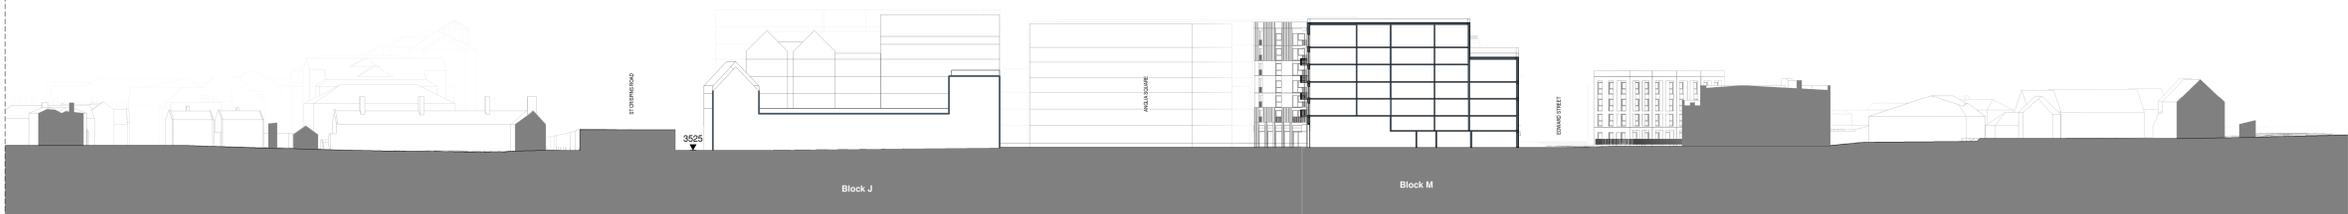

3 Site Section 06  
Scale 1 : 500

Revision	Date	Drawn By	Description
00-2	15.07.22		Issued For Planning
00-1	13.03.22		Issued For Planning

**BroadwayMalyan<sup>BM</sup>**

4 Pear Place  
London  
SE1 8BT  
T: +44 (0)20 7261 4300  
F: +44 (0)20 7261 4300  
E: Lon@BroadwayMalyan.com  
www.BroadwayMalyan.com

Client  
**Weston Homes**  
Project  
**Anglia Square  
Norwich**  
Description  
**Site Sections  
Sections 04, 05 & 06**

Status  
**For Planning**  
Scale Drawn By Date  
1:500@A0 JP 31.03.22  
Job Number Drawing Number Revision  
35301 ZZ-XX-DR-A-04-0002 D0-2