




Contractors and consultants are not to scale dimensions from this drawing

Reproduced by permission of Ordnance Survey on behalf of HMSO © CROWN COPYRIGHT and database right 2008 All rights reserved Ordnance Survey Licence number AL 1000 22432 Broadway Malyan Limited

The survey information shown on this drawing is based on a topographical survey prepared by a third party and Broadway Malyan Limited accept no responsibility for the accuracy or completeness of the survey.

Drawings to be read in conjunction with the associated Design & Access Statement, associated consultant design team documents & reports and landscape information

Landscape shown is for illustrative purposes only. For detailed landscape information, please refer to the landscape information & documents.

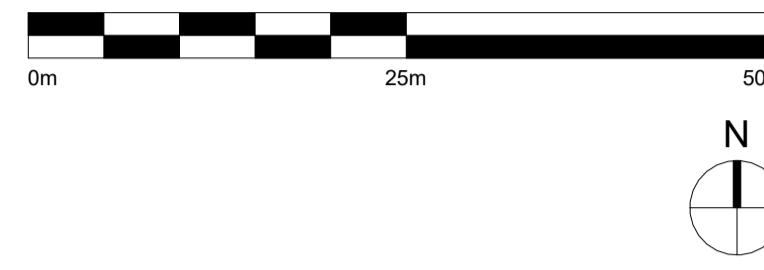

**General Notes**

All figures and areas are approximate only and subject to statutory constraints, detail design & design development  
**Structural Design:** Subject to structural input & coordination  
**Services Design:** Subject to services input & coordination  
**Fire Strategy:** Subject to fire input & coordination

- Hybrid Application Boundary
  - Land Owned by CT
  - Detail Application Boundary
- Note: Indicative Outline Buildings: E, F, E/F, G, H & J shown faded

Revision	Date	Drawn By	Description
DO-4	20.01.23		Issued For Planning
DO-3	15.08.22		Issued For Planning
DO-2	15.07.22		Issued For Planning
DO-1	31.03.22		Issued For Planning

**Weston Homes**

**BroadwayMalyan<sup>BM</sup>**

4 Pear Place  
 London  
 SE1 8BT

T: +44 (0)20 7261 4200  
 F: +44 (0)20 7261 4300  
 E: Lon@BroadwayMalyan.com

www.BroadwayMalyan.com

Client  
**Weston Homes**

Project  
**Anglia Square  
 Norwich**

Description  
**Masterplan  
 Level 05**

Status  
**For Planning**

Scale 1:500@A1  
 Drawn By BM  
 Job Number 35301

Date 20.01.23  
 Revision D0-4  
 Drawing Number ZZ-05-DR-A-01-0105

Original size 100mm @ A1 Copyright Broadway Malyan Limited