




Contractors and consultants are not to scale dimensions from this drawing

Reproduced by permission of Ordnance Survey on behalf of HMSO © CROWN COPYRIGHT and database right 2008 All rights reserved Ordnance Survey Licence number AL 1000 22432 Broadway Malyan Limited

The survey information shown on this drawing is based on a topographical survey prepared by a third party and Broadway Malyan Limited accept no responsibility for the accuracy or completeness of the survey.

Drawings to be read in conjunction with the associated Design & Access Statement, associated consultant design team documents & reports and landscape information

Landscape shown is for illustrative purposes only. For detailed landscape information, please refer to the landscape information & documents.

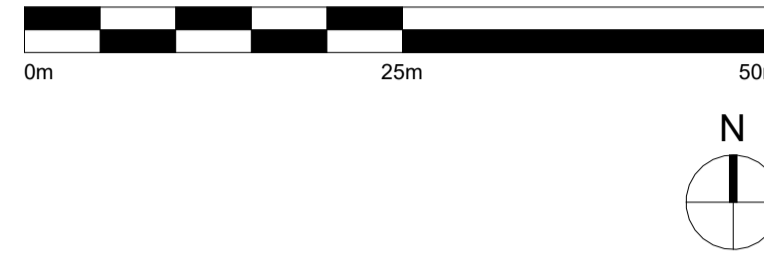

General Notes

All figures and areas are approximate only and subject to statutory constraints, detail design & design development
Structural Design: Subject to structural input & coordination
Services Design: Subject to services input & coordination
Fire Strategy: Subject to fire input & coordination

- KEY**
- Footprint of Development zones
 - Development zones (excludes balcony and canopy zones).
 - Footprints for outline (Blocks J,G,H,E, E/F & F) shown are based on +/- 1.0m
 - Site B - Area 0.27 ha
 - Site C - Area 0.13 ha
 - Detailed Application (Block A,B,C,D,M,KL & J3) and public realm - Area 2.25ha
 - Application Boundary (All Blocks) and public realm - Area 4.65ha
 - Hybrid Application Boundary
 - Land Owner by CT
 - Detail Application Boundary

Revision	Date	Drawn By	Description
DO-4	20.01.23		Issued For Planning
DO-3	15.09.22		Issued For Planning
DO-2	15.07.22		Issued For Planning
DO-1	31.03.22		Issued For Planning

Weston Homes

BroadwayMalyan^{BM}

4 Pear Place
London
SE1 8BT

T: +44 (0)20 7261 4200
F: +44 (0)20 7261 4300
E: Lon@BroadwayMalyan.com

www.BroadwayMalyan.com

Client
Weston Homes

Project
**Anglia Square
Norwich**

Description
**Parameter Plans
Architecture
Development Parcel**

Status
WORK-IN-PROGRESS

Scale 1:500@A1
Job Number 35301

Drawn By BM
Drawing Number AO1-PP-400

Date 20.01.23
Revision D0-4