





Contractors and consultants are not to scale dimensions from this drawing

Reproduced by permission of Ordnance Survey on behalf of HMSO © CROWN COPYRIGHT and database right 2008 All rights reserved Ordnance Survey Licence number AL 1000 22432 Broadway Malyan Limited

The survey information shown on this drawing is based on a topographical survey prepared by a third party and Broadway Malyan Limited accept no responsibility for the accuracy or completeness of the survey.

Drawings to be read in conjunction with the associated Design & Access Statement, associated consultant design team documents & reports and landscape information

Landscape shown is for illustrative purposes only. For detailed landscape information, please refer to the landscape information & documents.

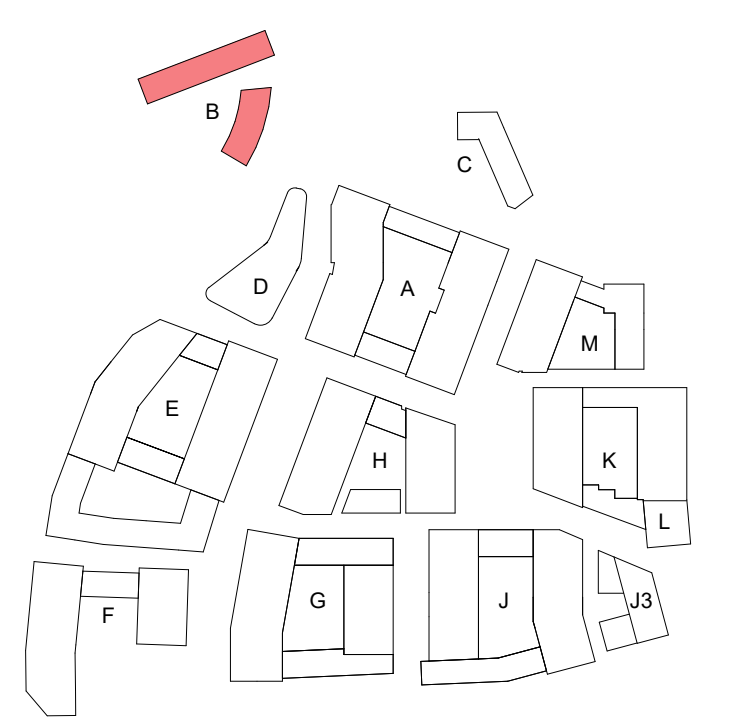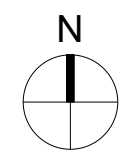

Revision	Date	Drawn By	Description
DO-4	20.01.23		Issued For Planning
DO-3	15.09.22		Issued For Planning
DO-2	15.07.22		Issued For Planning
DO-1	31.03.22		Issued For Planning

Weston Homes 
BroadwayMalyan^{BM}

4 Pear Place
 London
 SE1 8BT
 T: +44 (0)20 7261 4200
 F: +44 (0)20 7261 4300
 E: Lon@BroadwayMalyan.com
 www.BroadwayMalyan.com

Client
Weston Homes
 Project
**Anglia Square
 Norwich**
 Description
**GA Plan
 Block B
 Level 01**

Status
For Planning
 Scale 1:200@A1
 Drawn By BM
 Date 20.01.23
 Job Number 35301
 Drawing Number ZB-01-DR-A-03-0101
 Revision D0-4