

1 Site Section 07
Scale 1 : 500

Contractors and consultants are not to scale dimensions from this drawing

Reproduced by permission of Ordnance Survey on behalf of HMSO
© CROWN COPYRIGHT and database right 2008 All rights reserved
Ordnance Survey Licence number AL 1000 22432 Broadway Malyan Limited


The survey information shown on this drawing is based on a topographical survey prepared by a third party and Broadway Malyan Limited accept no responsibility for the accuracy or completeness of the survey.

Drawings to be read in conjunction with the associated Design & Access Statement, associated consultant design team documents & reports and landscape information

Landscape shown is for illustrative purposes only. For detailed landscape information, please refer to the landscape information & documents.

0m25m50m

N

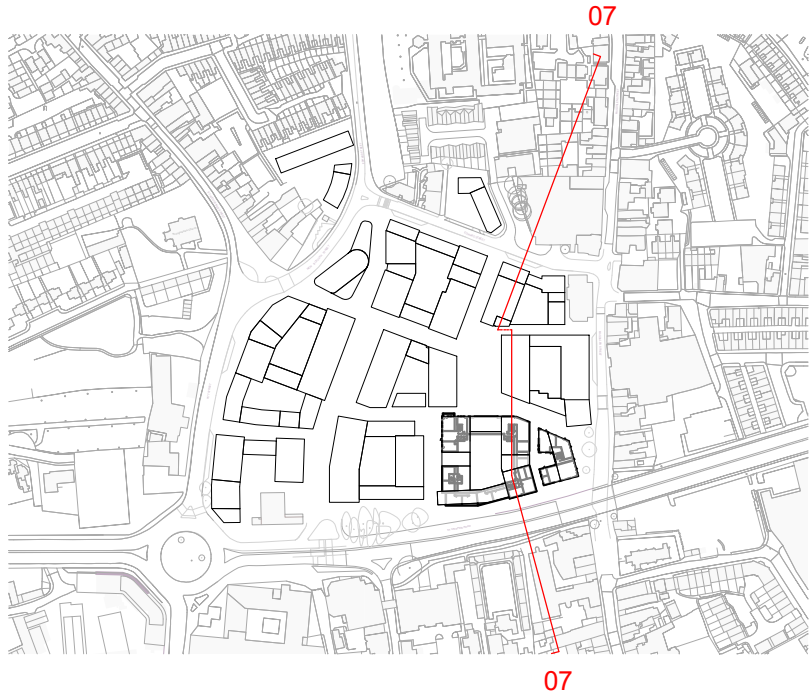

Rev	Date	Drawn By	Description
004	20.11.22		Issued For Planning
003	10.03.22		Issued For Planning
002	10.07.22		Issued For Planning
001	31.03.22		Issued For Planning



BroadwayMalyan^{BM}

4 Pear Place
London
SE1 8BT

T: +44 (0)20 7261 4200
F: +44 (0)20 7261 4300
E: Long@broadwaymalyan.com

www.BroadwayMalyan.com

Client
Weston Homes
Project
**Anglia Square
Norwich**
Description
**Site Sections
Section 07**

Status

Scale	Drawn By	Date
1:500@A0	BM	20.01.23
Job Number	Drawing Number	Revision
35301	ZZ-XX-DR-A-04-0003	D0-4