


Contractors and consultants are not to scale dimensions from this drawing

Reproduced by permission of Ordnance Survey on behalf of HMGO  
© CROWN COPYRIGHT and database right 2008 All rights reserved  
Ordnance Survey Licence number AL 1000 2243Z Broadway Malyan Limited

The survey information shown on this drawing is based on a topographical survey prepared by a third party and Broadway Malyan Limited accept no responsibility for the accuracy or completeness of the survey.

Drawings to be read in conjunction with the associated Design & Access Statement, associated consultant design team documents & reports and landscape information.

Landscape shown is for illustrative purposes only. For detailed landscape information, please refer to the landscape information & documents.

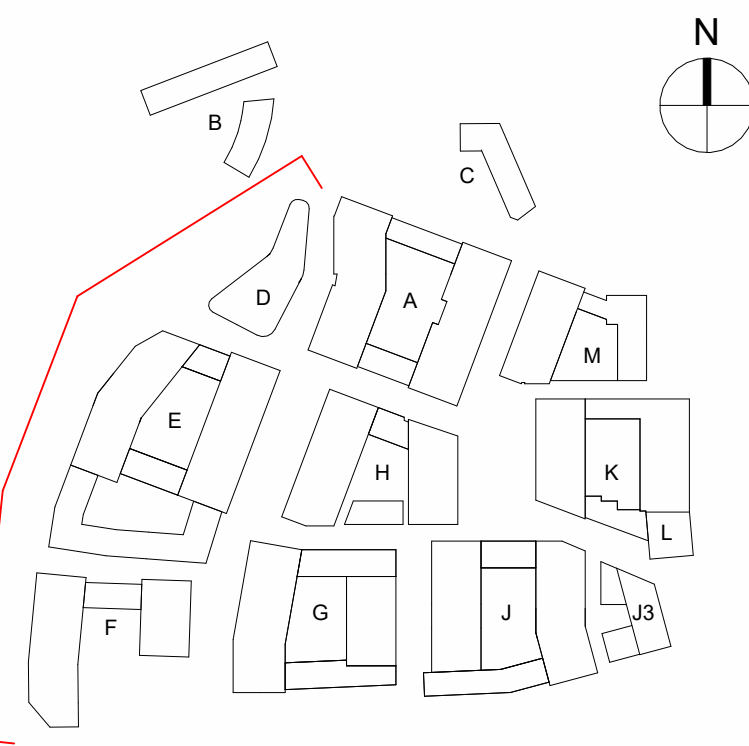

2 Pitt Street Elevation - Part 1  
Scale 1:200



3 Pitt Street Elevation - Part 2  
Scale 1:200

Revision	Date	Drawn By	Description
004	10.01.23		Issue for Planning
003	10.01.23		Issue for Planning
002	10.01.23		Issue for Planning
001	10.01.23		Issue for Planning



**Weston Homes**  
4 Pear Place  
London  
SE1 8BT

T: +44 (0)20 7261 4200  
F: +44 (0)20 7261 4200  
E: Lon@BroadwayMalyan.com

www.BroadwayMalyan.com

Client  
**Weston Homes**

Project  
**Anglia Square  
Norwich**

Description  
**Street Elevations  
Pitt Street**

Scale	Drawn By	Date
1:200@A0	BM	20.01.23
Job Number	Drawing Number	Revision
35301	ZZ-XX-DR-A-05-0003	D0-4