


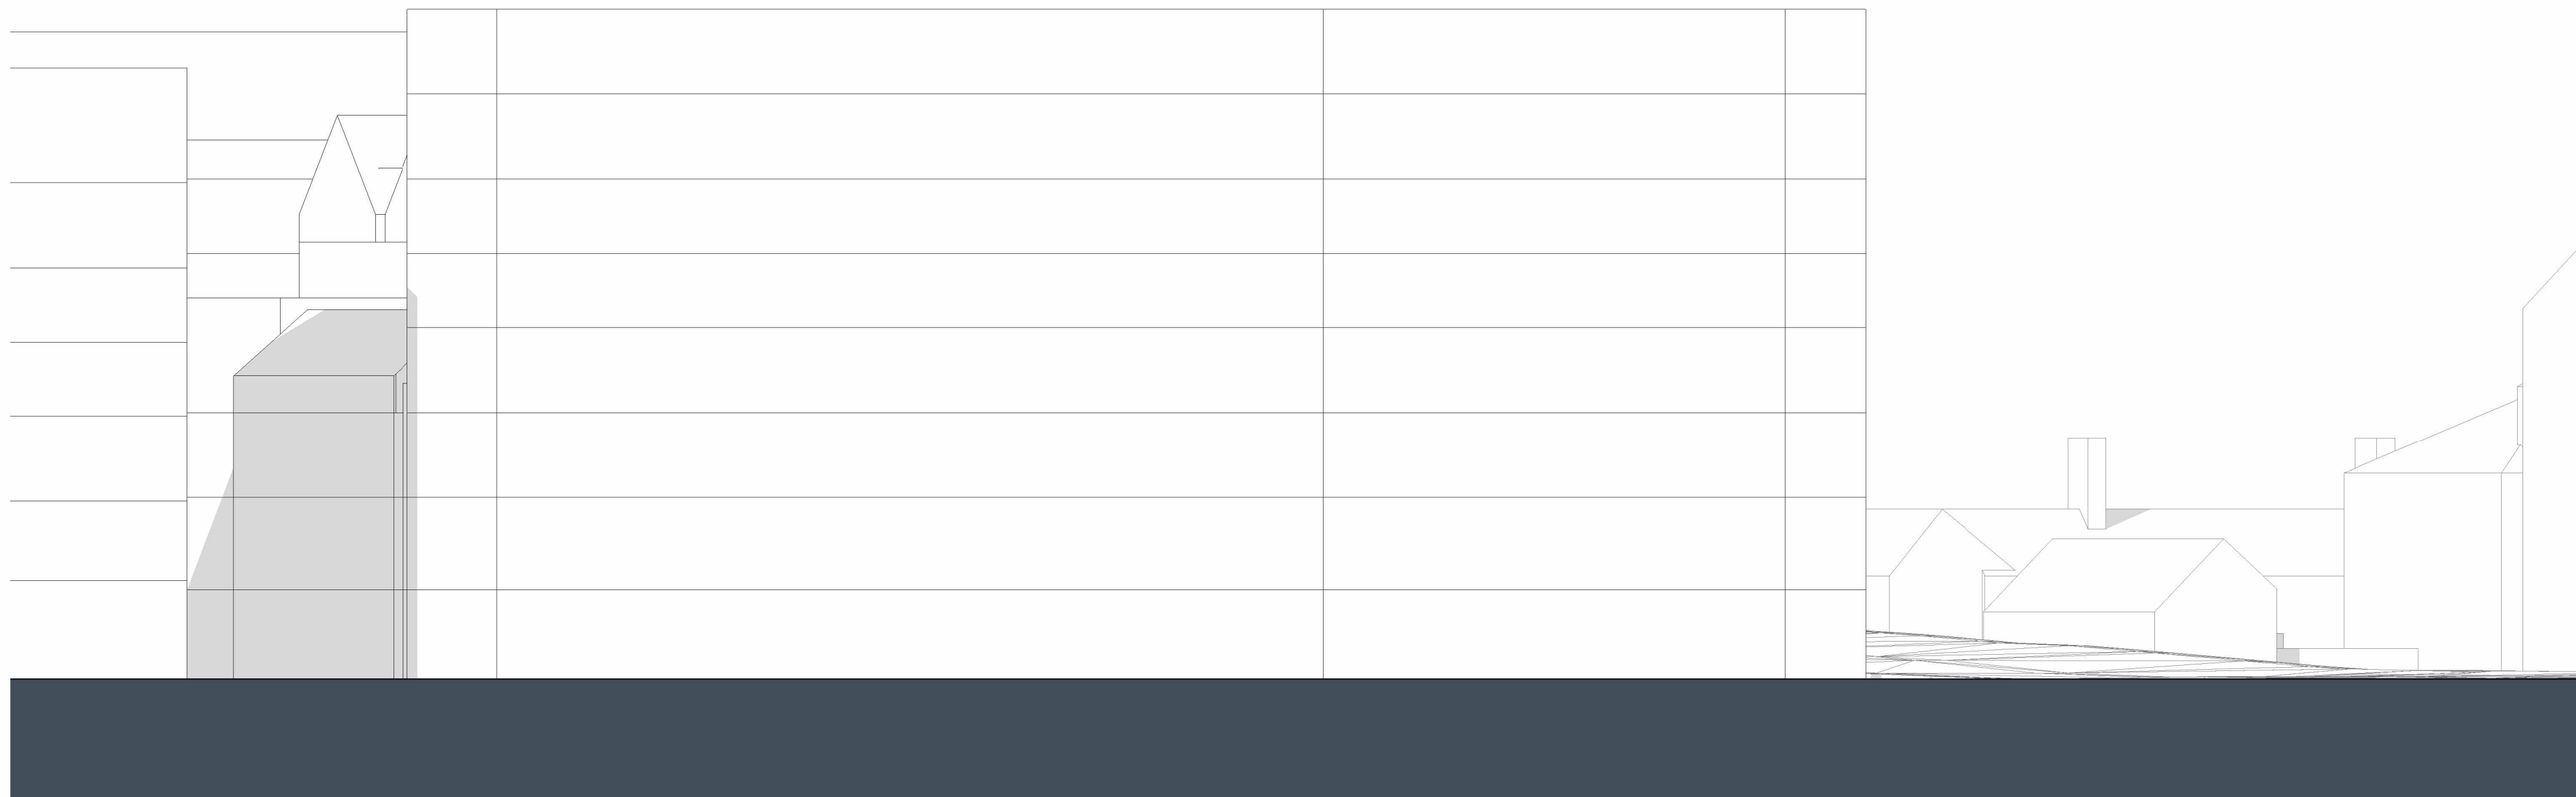

1 St Georges West - Part 1
Scale 1 : 200



2 St Georges West - Part 2
Scale 1 : 200

Contractors and consultants are not to scale dimensions from this drawing

Reproduced by permission of Ordnance Survey on behalf of HMSO
© CROWN COPYRIGHT and database right 2008 All rights reserved
Ordnance Survey Licence number AL 1000 22432 Broadway Malyan Limited

The survey information shown on this drawing is based on a topographical survey prepared by a third party and Broadway Malyan Limited accept no responsibility for the accuracy or completeness of the survey.


Drawings to be read in conjunction with the associated Design & Access Statement, associated consultant design team documents & reports and landscape information.

Landscape shown is for illustrative purposes only. For detailed landscape information, please refer to the landscape information & documents.

0m

10m

20m

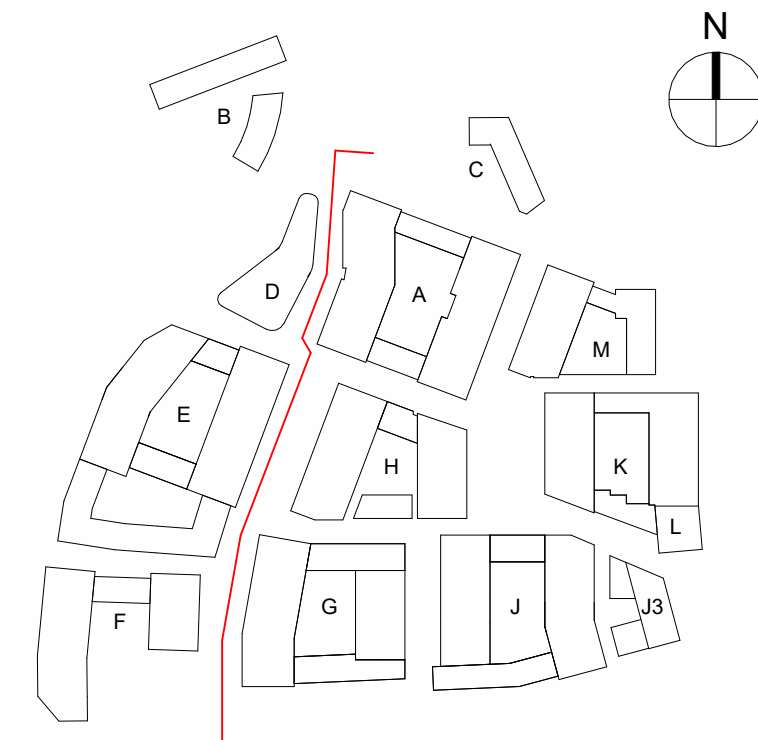

D0-4	20.01.23	Issued For Planning
D0-3	15.07.22	Issued For Planning
D0-2	15.07.22	Issued For Planning
D0-1	31.03.22	Issued For Planning

Revised: Date: Drawn By: Description:

Weston Homes

BroadwayMalyan^{BM}

4 Pear Place
London
SE1 8BT
T: +44 (0)20 7261 4200
F: +44 (0)20 7261 4300
E: Lon@BroadwayMalyan.com
www.BroadwayMalyan.com

Client

Weston Homes

Project

Anglia Square
Norwich

Description

Street Elevations
St Georges West

Status

Scale

1:200@A0

Drawn By

BM

Date

20.01.23

Job Number

35301

Drawing Number

ZZ-XX-DR-A-05-0005

Revision

D0-4

Original size 100mm @ A0 Copyright Broadway Malyan Limited