


Contractors and consultants are not to scale dimensions from this drawing

Reproduced by permission of Ordnance Survey on behalf of HMCG
© CROWN COPYRIGHT and database right 2008 All rights reserved
Ordnance Survey Licence number AL 1000 2243Z Broadway Malyan Limited

The survey information shown on this drawing is based on a topographical survey prepared by a third party and Broadway Malyan Limited accept no responsibility for the accuracy or completeness of the survey.

Drawings to be read in conjunction with the associated Design & Access Statement, associated consultant design team documents & reports and landscape information.

Landscape shown is for illustrative purposes only. For detailed landscape information, please refer to the landscape information & documents.

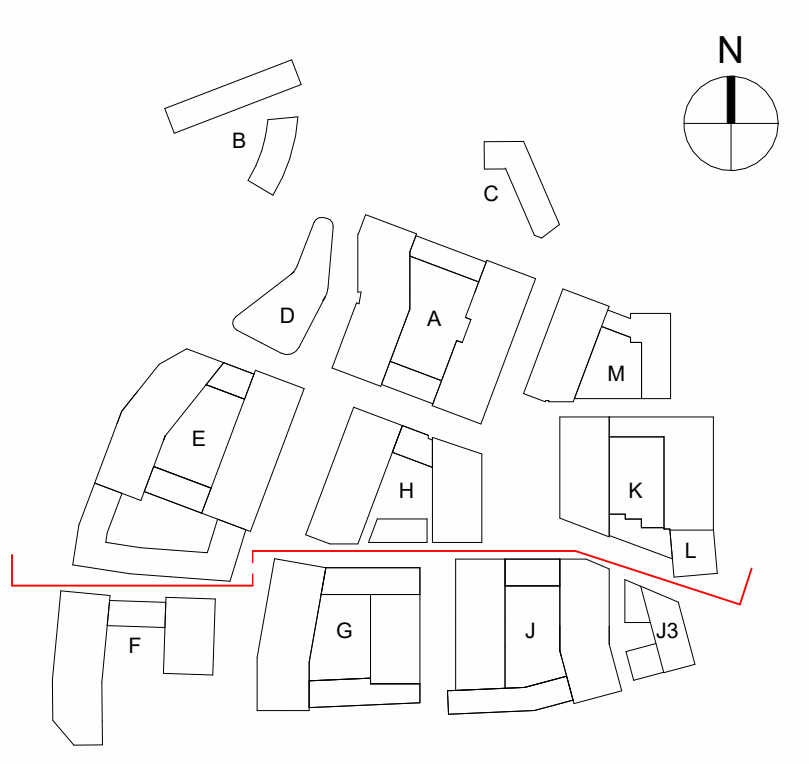


1 Sovereign Tooley - Part 1
Scale 1 : 200



2 Sovereign Tooley - Part 2
Scale 1 : 200

Revision	Date	Drawn By	Description
004	18.07.23		Insert For Planning
003	15.09.22		Insert For Planning
002	11.07.22		Insert For Planning
001	31.03.22		Insert For Planning

Weston Homes 

BroadwayMalyan^{BM}

4 Pear Place
London
SE1 8BT

T: +44 (0)20 7261 4200
F: +44 (0)20 7261 4300
E: Lon@BroadwayMalyan.com
www.BroadwayMalyan.com

Client
Weston Homes

Project
**Anglia Square
Norwich**

Description
**Street Elevations
Sovereign Tooley**

Status

Scale	Drawn By	Date
1:200@A0	BM	20.01.23
Job Number	Drawing Number	Revision
35301	ZZ-XX-DR-A-05-0007	D0-4

Original size 100mm @ A0 Copyright Broadway Malyan Limited