

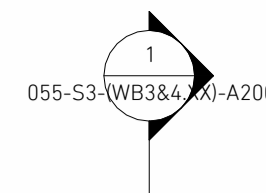


055-S3-(WB3&4,XX)-A201

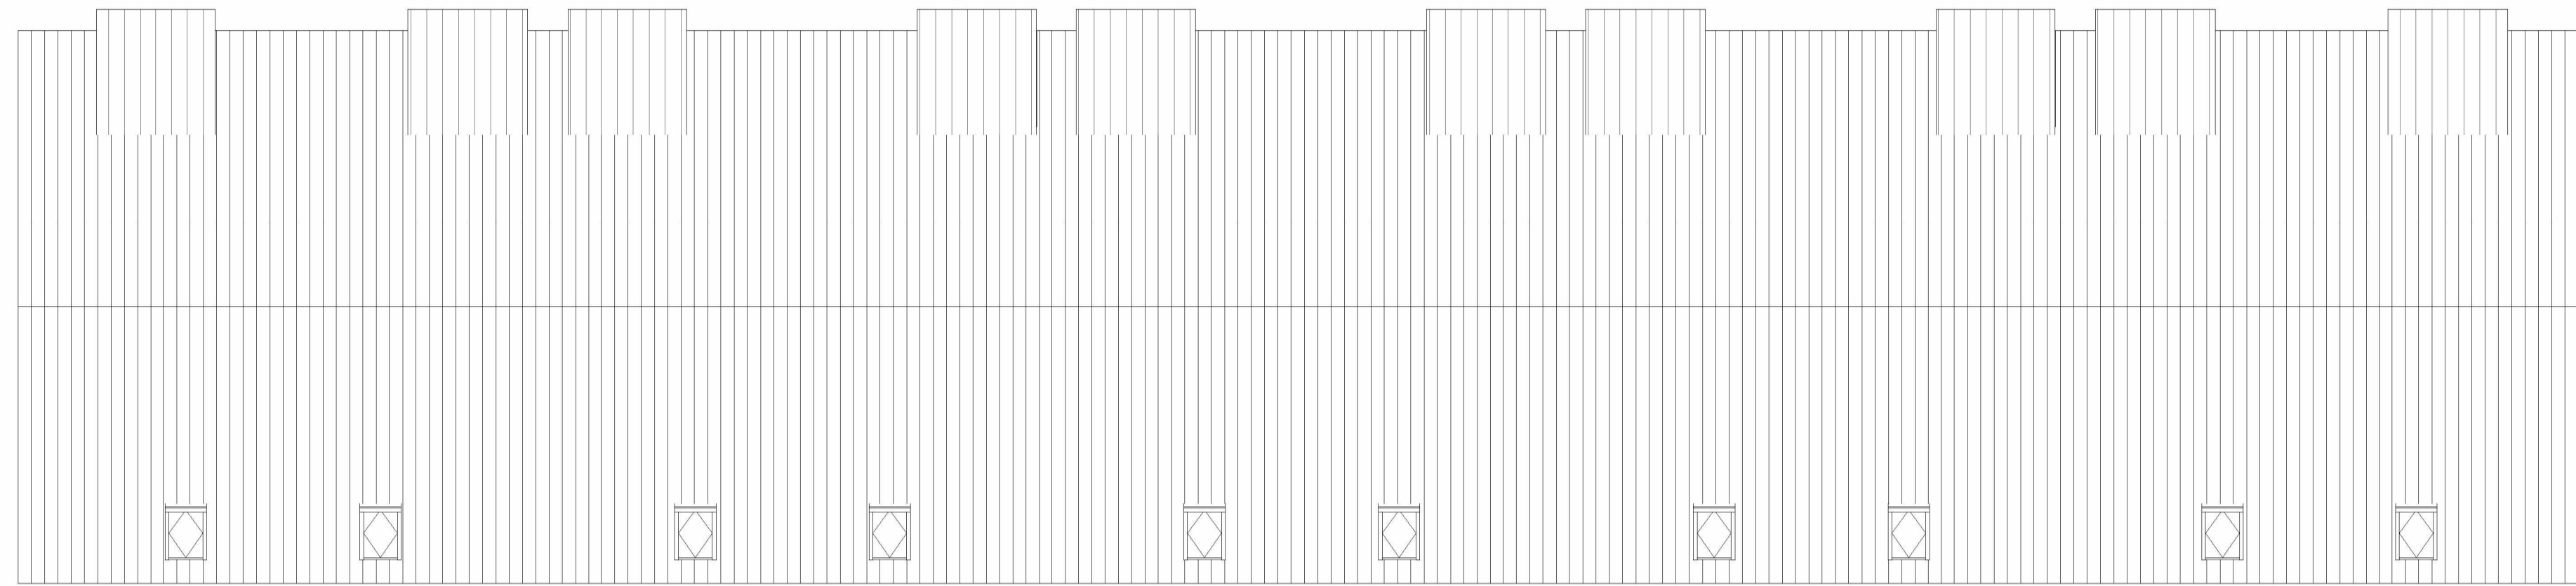


055-S3-(WB3&4,XX)-A200

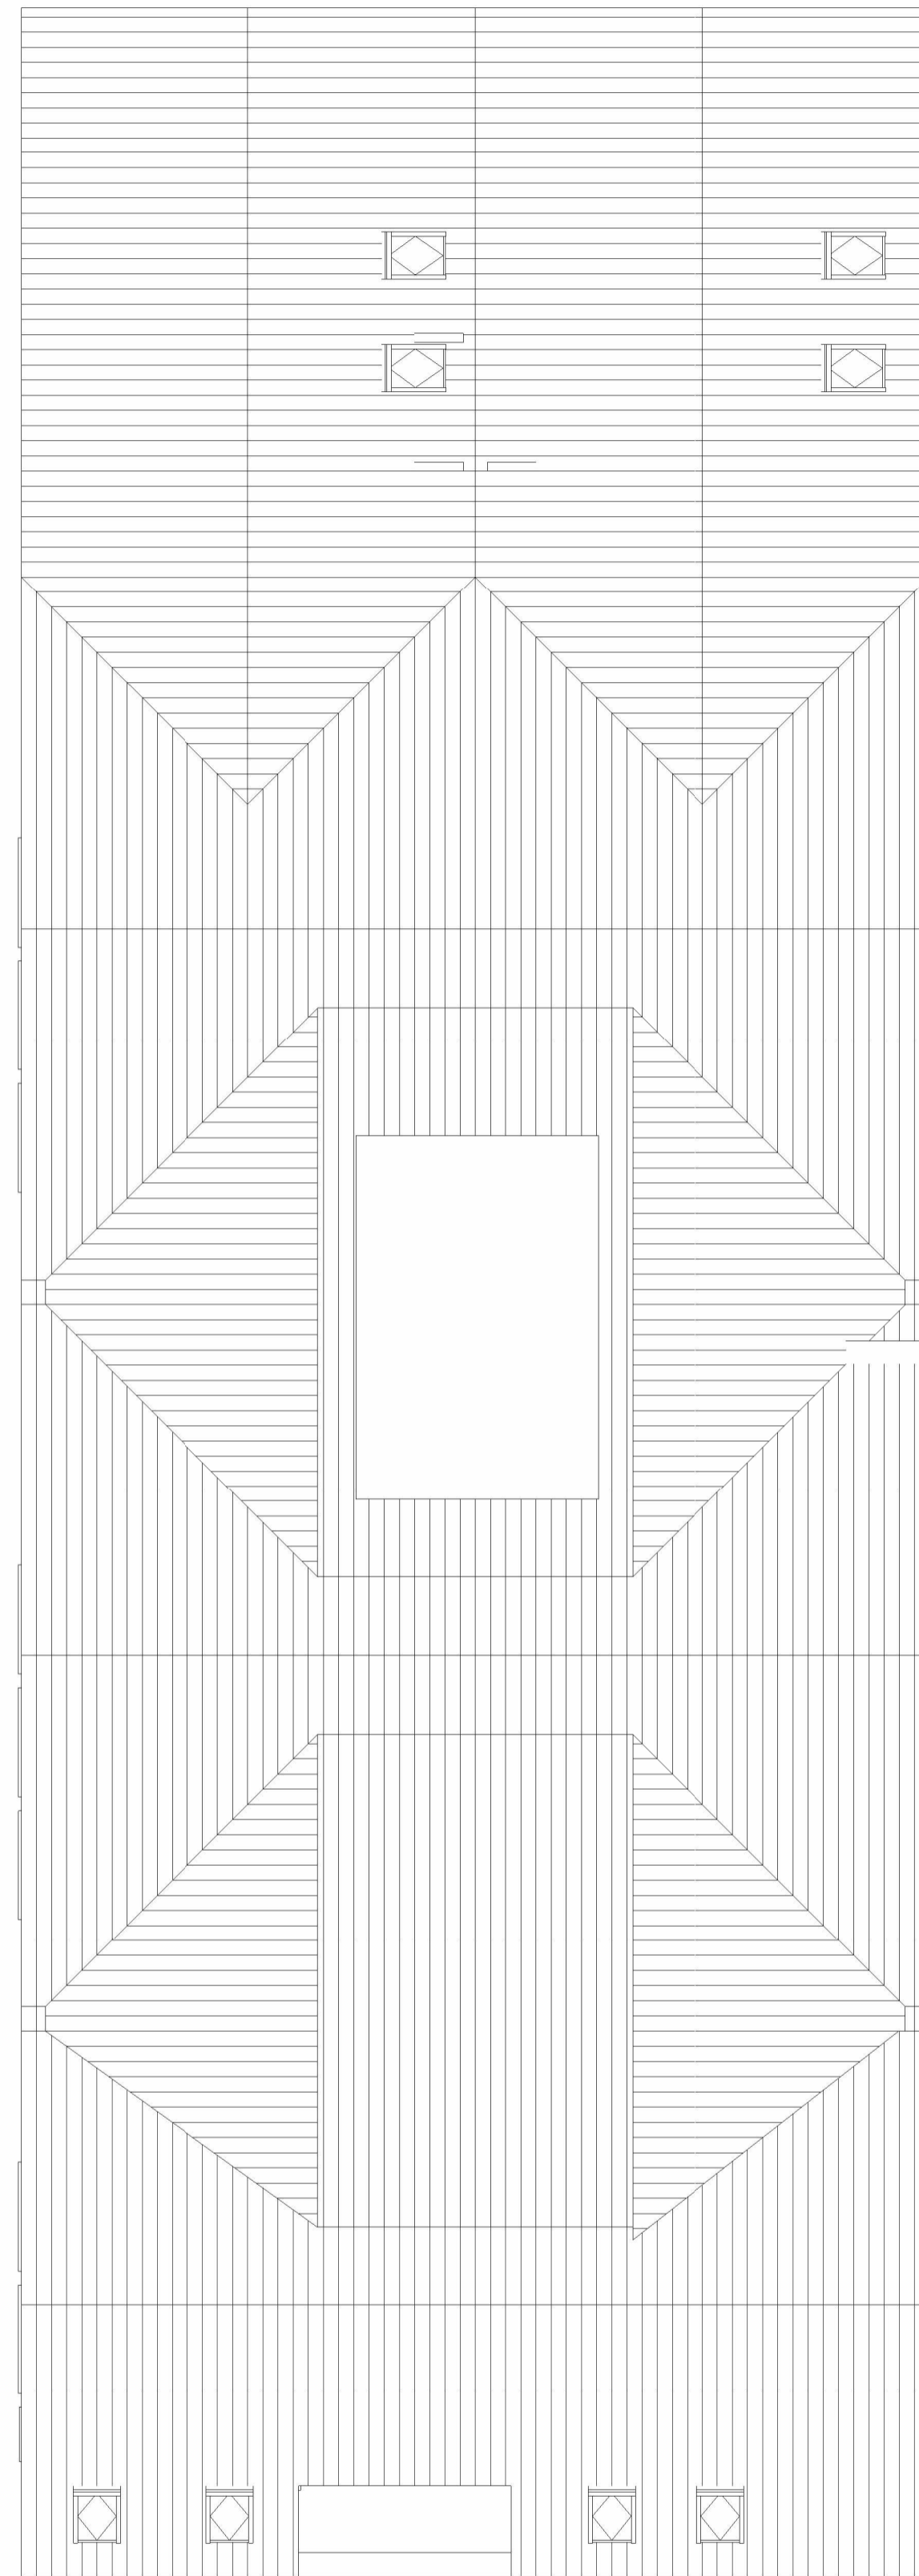

055-S3-(WB3&4,XX)-A202

1 07/Flr
1 : 100

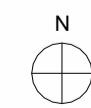

1. All Dimensions in mm unless stated otherwise.
2. Do not scale this drawing. All dimensions to be verified by the contractor before work is commenced.
3. Architect to be notified immediately if any discrepancies are found.
4. All shop drawings to be approved by Architect before work commences.
5. All details to be in accordance with relevant British Standards and manufactures recommendations and specification.
6. This drawing is the property of Stolon Studio Ltd. copyright reserved. This drawing is not to be copied, reproduced, retained or disclosed to any unauthorised person either wholly or in part without the specific consent in writing of Stolon Studio.
7. All work to be carried out by a competent contractor working, where appropriate, to an agreed method statement
8. Please note that all details shown on GAs are generated automatically by the computer software, and are not to be used for reference or construction.
9. For all interface details, please refer to 1:5 drawings.
- 9 This drawing is produced based on Survey information by others and Stolon Studio Ltd take no responsibility for the accuracy of this information.

Notes

Please note that all details shown on GAs are generated automatically by the computer software, and are not to be used for reference or construction. For all interface details, please refer to 1:5 drawings.

B	11/07/23
A	19/06/23
Rev	Date

Reserved Matters Amendment
Reserved Matters Issue
Description

Drawing Title:	W_Block 3&4_Plans, Roof	Scale:	1 : 100 @ A1
Project No.:	055	First Issue:	19/06/23
Project Name:	Dealground and May Gurney	Status:	Stage 3
Project Address:	Bracondale, Norwich	Drawing No.:	055-S3-(WB3&4.07)-A107
		Rev.:	B

STOLON
studio.

The Studio, Kieldon Court,
33-39 Broadwell Hill, London
SE23 1AA | 020 3355 9583
mail@stolon.co.uk

11/07/2023 15:51:34