


Existing Section A-A 1:200
0 2 4 6 8 10

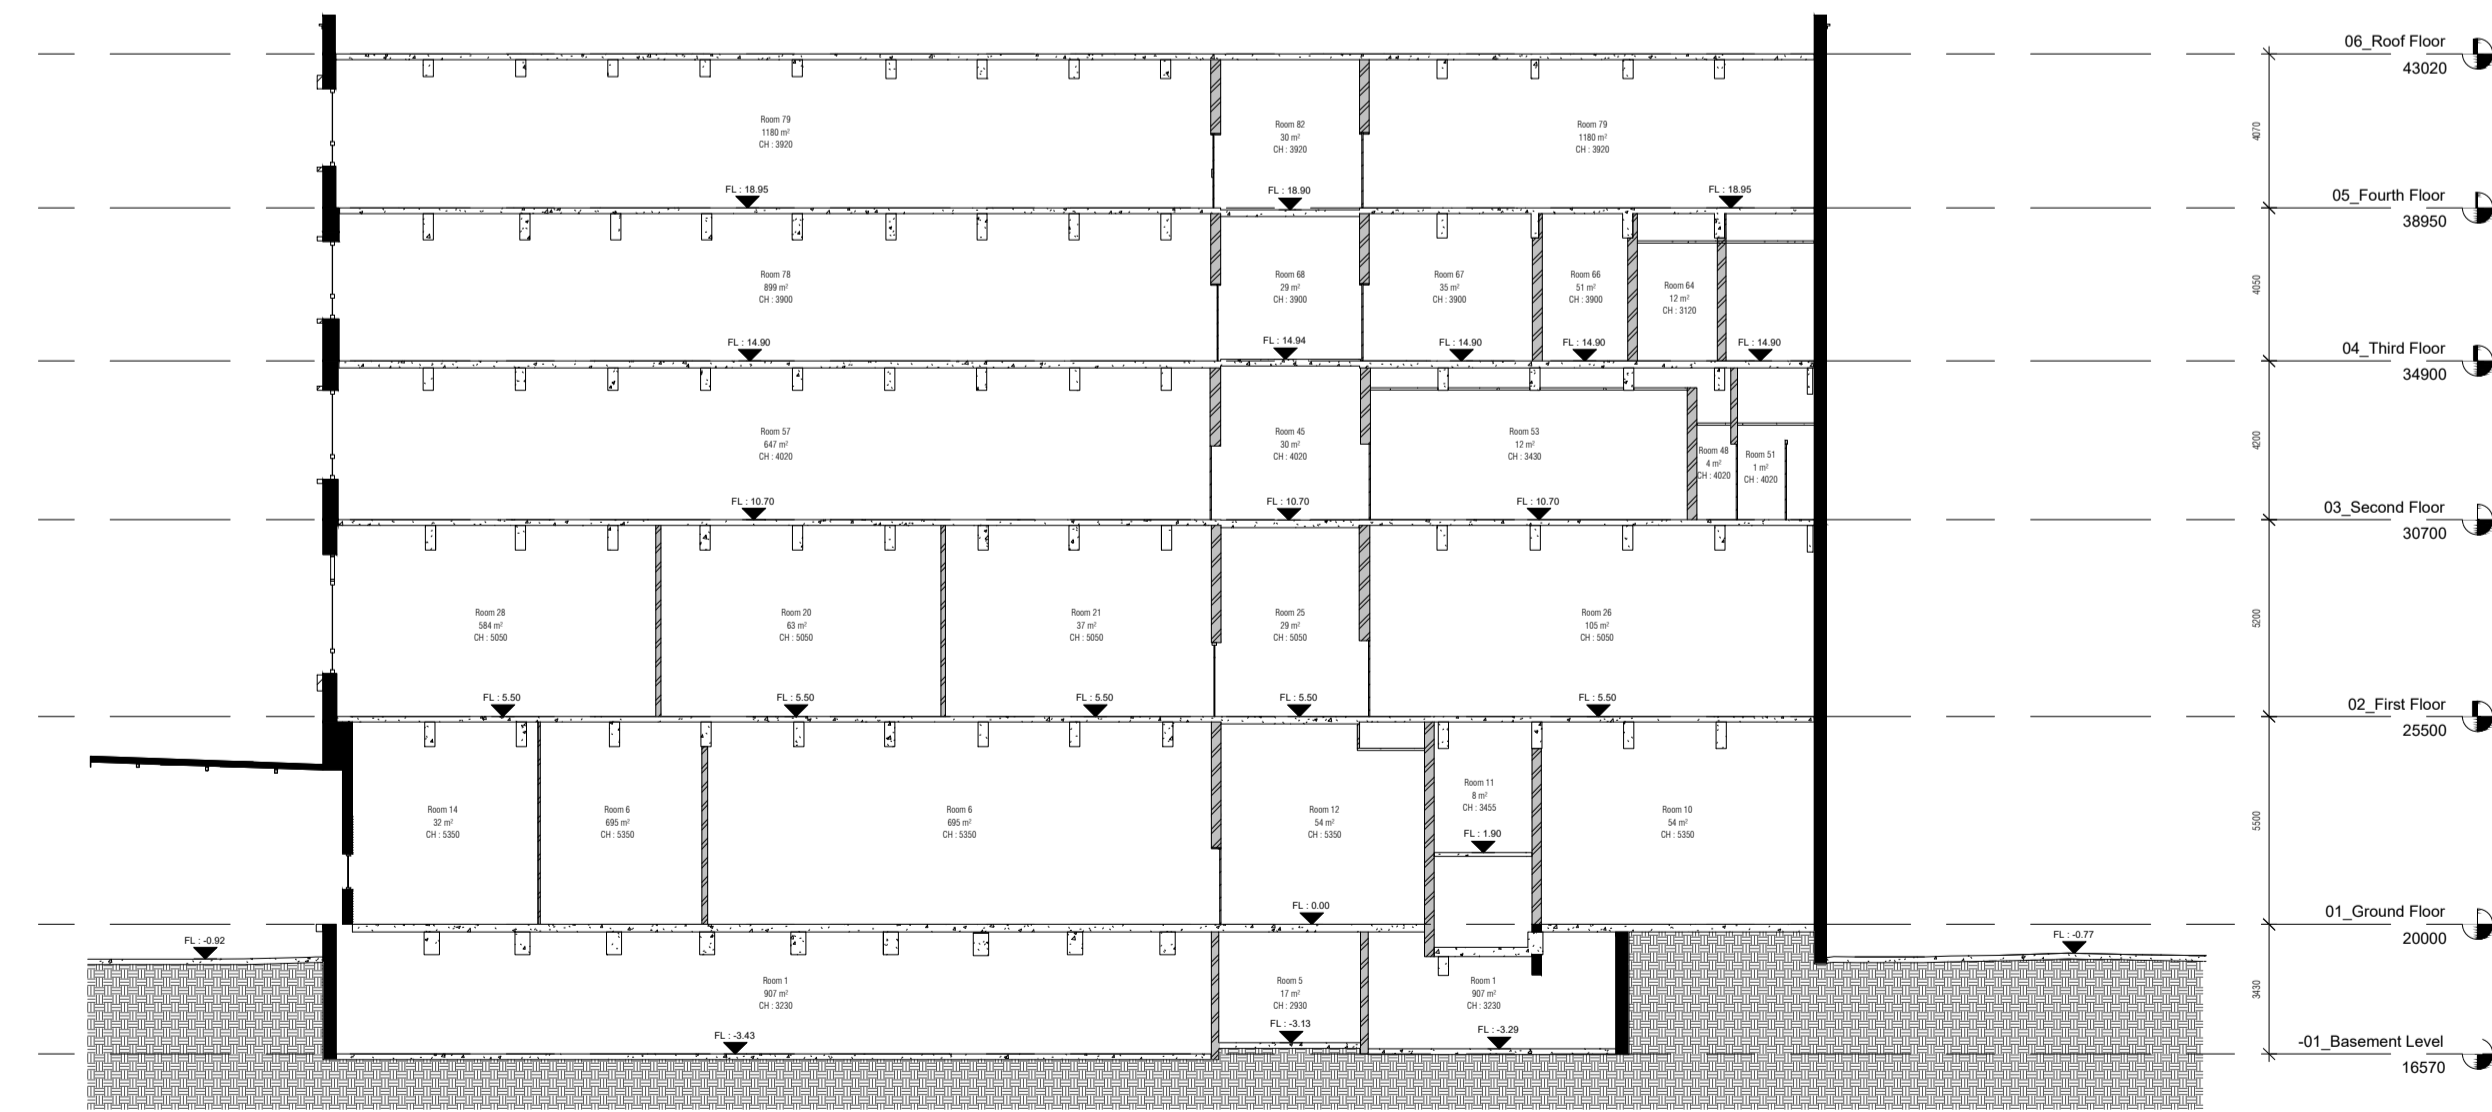

Existing Section B-B 1:200
0 2 4 6 8 10

Survey drawings provided by ALS - Anglia Land Surveys Ltd
Notes:

Rev	Comment	By	Date
-	Production of drawings	KS	20/07/2023

Stage:
Stages 0-2

Client:
Constructive Ltd

Project:
Building 200, Carrow Works
Bracondale
Norwich
NR1 2DD

Drawing Title:
Existing Sections

Drawing no:
815-P16

Revision: - Drawn by: KS

Project no: 815-05-23 Chkd by: SK

Scale: As shown @ A1

SKARCHITECTS
803-806 London Road
Worstead-on-Sea
SS0 9SZ
Tel: 01702 599250
Email: info@skarchitects.co.uk

SK
Drawing to be read in conjunction with all other issued drawings, documents and relevant consultant information.
All dimensions on this drawing to be guidance purposes only. All dimensions must be checked onsite.
This information is subject to Building Control requirements and the requirements of all relevant statutory authorities and service providers.
© SKARCHITECTS Ltd 2023