


1:100 0 1 2 3 4 5 North

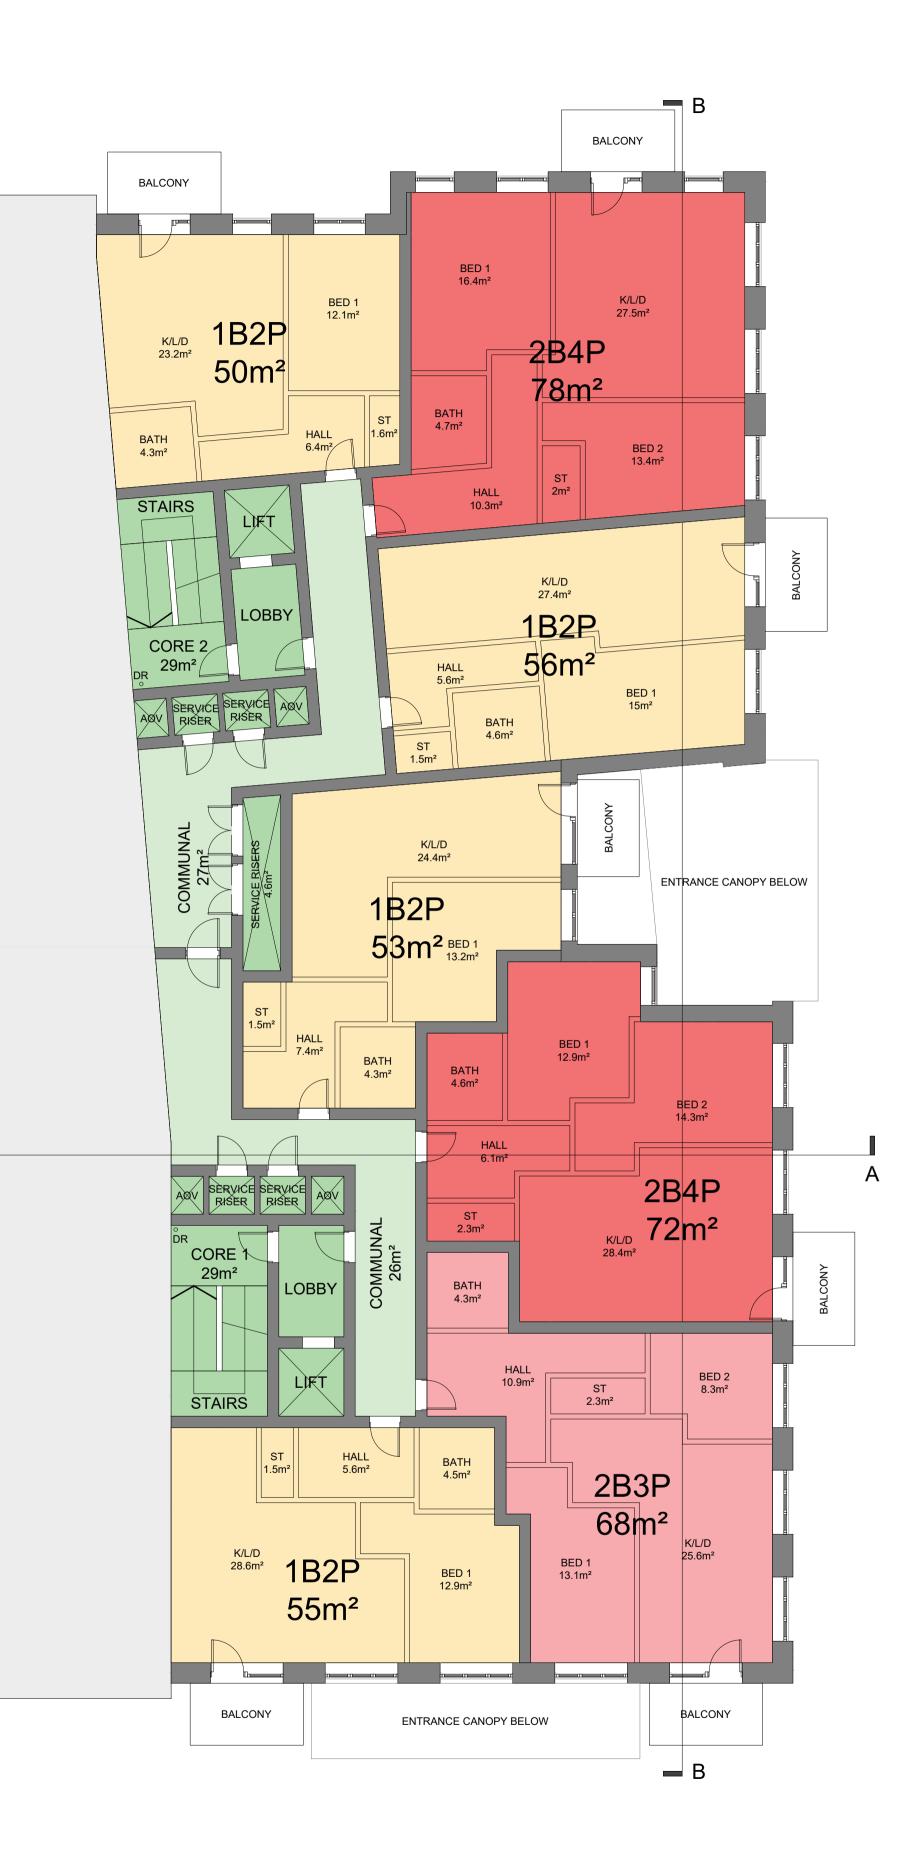

	s:		
-	Production of drawings	ĸs	26/07/202
Rev	Comment	Ву	Date
Stage			
S	ages 0-2 Feasibility		
Clien	t: onstructive Ltd		
	Shstructive Ltd		
Proje	ct:		
	arrow Works		
В	uilding 209		
	racondale orwich		
Ν	R1 2DD		
Draw	ing Title:		
	roposed Levels 01-06 Plans		
	•		
Draw	ing no:		
Draw	ing no:		
	^{ing no:} 15-P21		
	-		
	15-P21	Drawn by:	KS
8 Revis	15-P21		KS
8 Revis	15-P21 ^{sion:} - ^{ct no:} 815-05-23	Drawn by: Chkd by:	кs sk
8 Revis	15-P21 ^{sion:} - ^{ct no:} 815-05-23		KS
8 Revis Proje	15-P21 sion: _ ct no: 815-05-23 e: As shown @ A1	Chkd by:	KS
8 Revis Proje Scale	15-P21 sion: _ ct no: 815-05-23 e: As shown @ A1 KARCHITEK	Chkd by:	KS
8 Revis Proje Scale Scale	15-P21 sion: ct no: 815-05-23 a: As shown @ A1 KARCHITEK 855 London Road toliff-on-Sea	Chkd by:	KS
8 Revis Proje Scale Scale 853-	15-P21 sion: ct no: 815-05-23 a: As shown @ A1 KARCHITEK 855 London Road toliff-on-Sea	Chkd by:	KS
8 Revis Proje Scale Scale 853- Wes SS0 Tel:	15-P21 sion: ct no: 815-05-23 a: As shown @ A1 KARCHITEK 855 London Road toliff-on-Sea 95Z 01702 509250	Chkd by:	KS
8 Revis Proje Scale Scale 853- Wes SS0 Tel:	15-P21 sion: _ ct no: 815-05-23 e: As shown @ A1 KARCHITEK 855 London Road toliff-on-Sea 952	Chkd by:	KS
8 Revis Proje Scale Scale 853- Wes SS0 Tel:	15-P21 sion: ct no: 815-05-23 a: As shown @ A1 KARCHITEK 855 London Road toliff-on-Sea 95Z 01702 509250	Chkd by:	KS
8 Revis Proje Scale Scale Scale Scale Scale Scale Nes Nes Drawin	15-P21 sion: ct no: 815-05-23 a: As shown @ A1 KARCHITEK 855 London Road toliff-on-Sea 95Z 01702 509250	Chkd by:	SK