



1 North Elevation  
2250 1:100

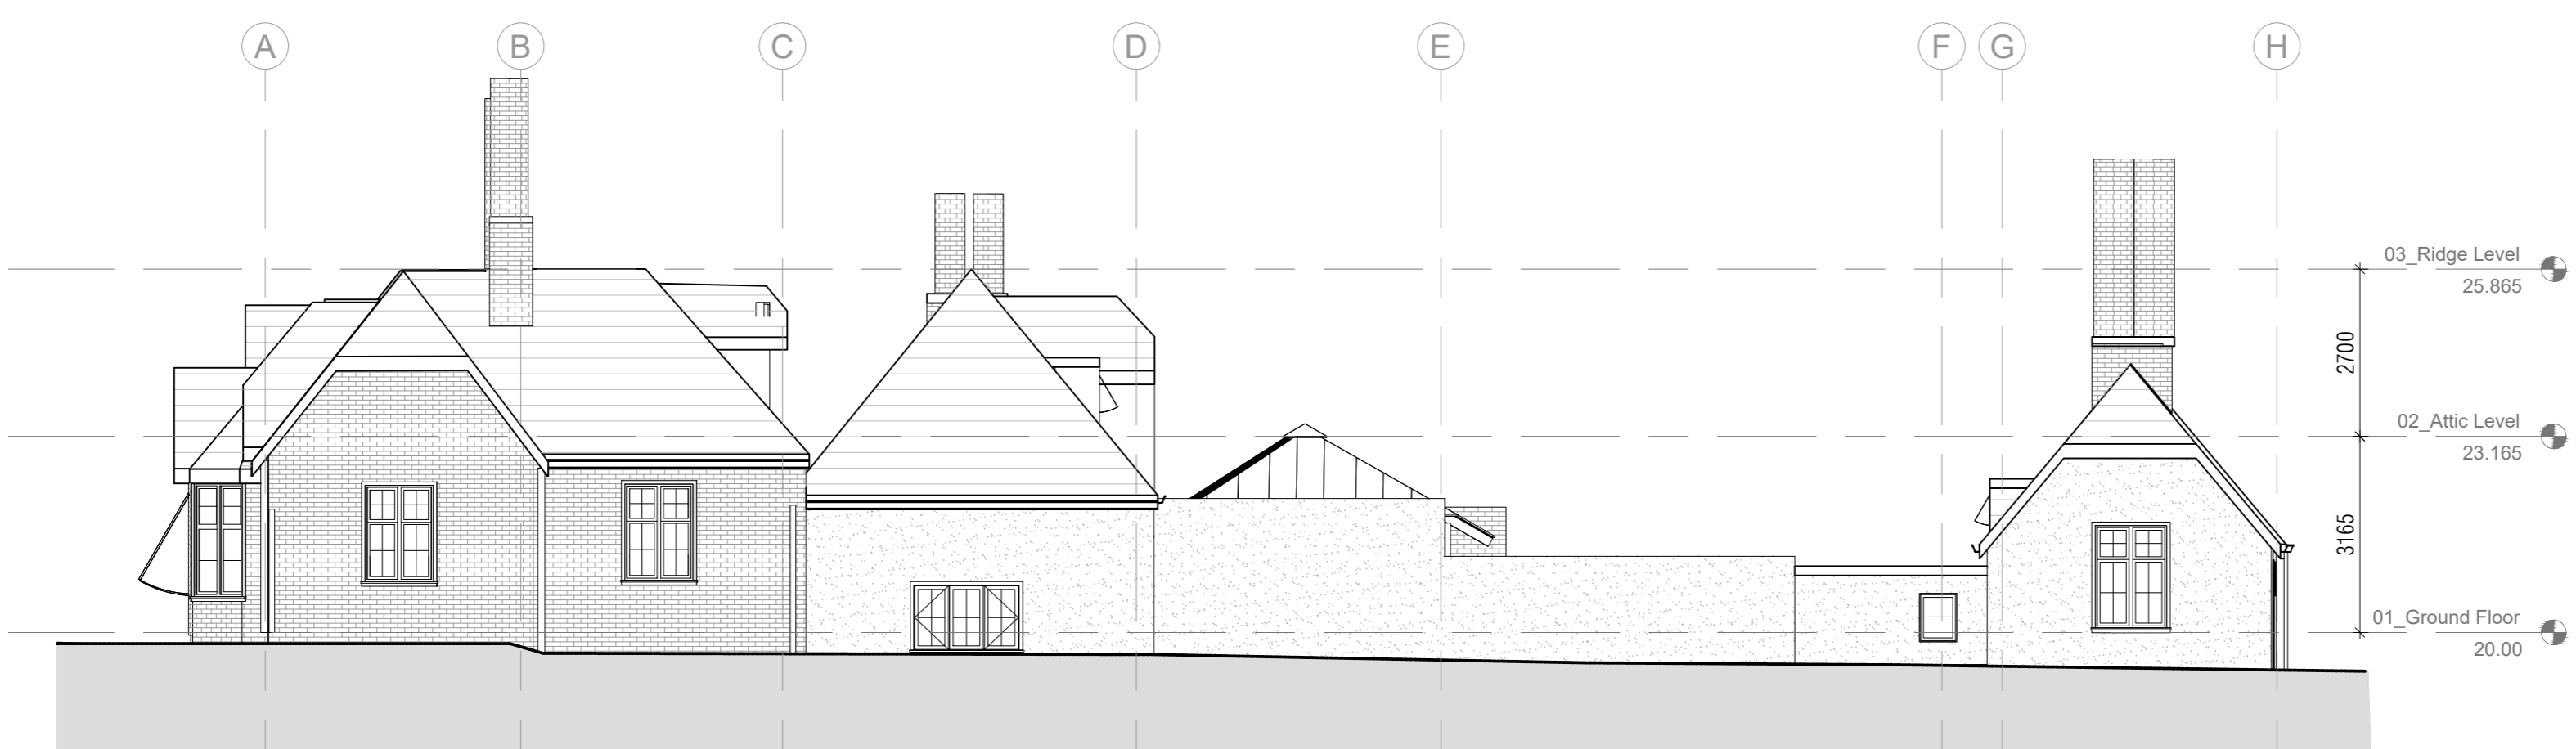



2 East Elevation  
2250 1:100



3 South Elevation  
2250 1:100

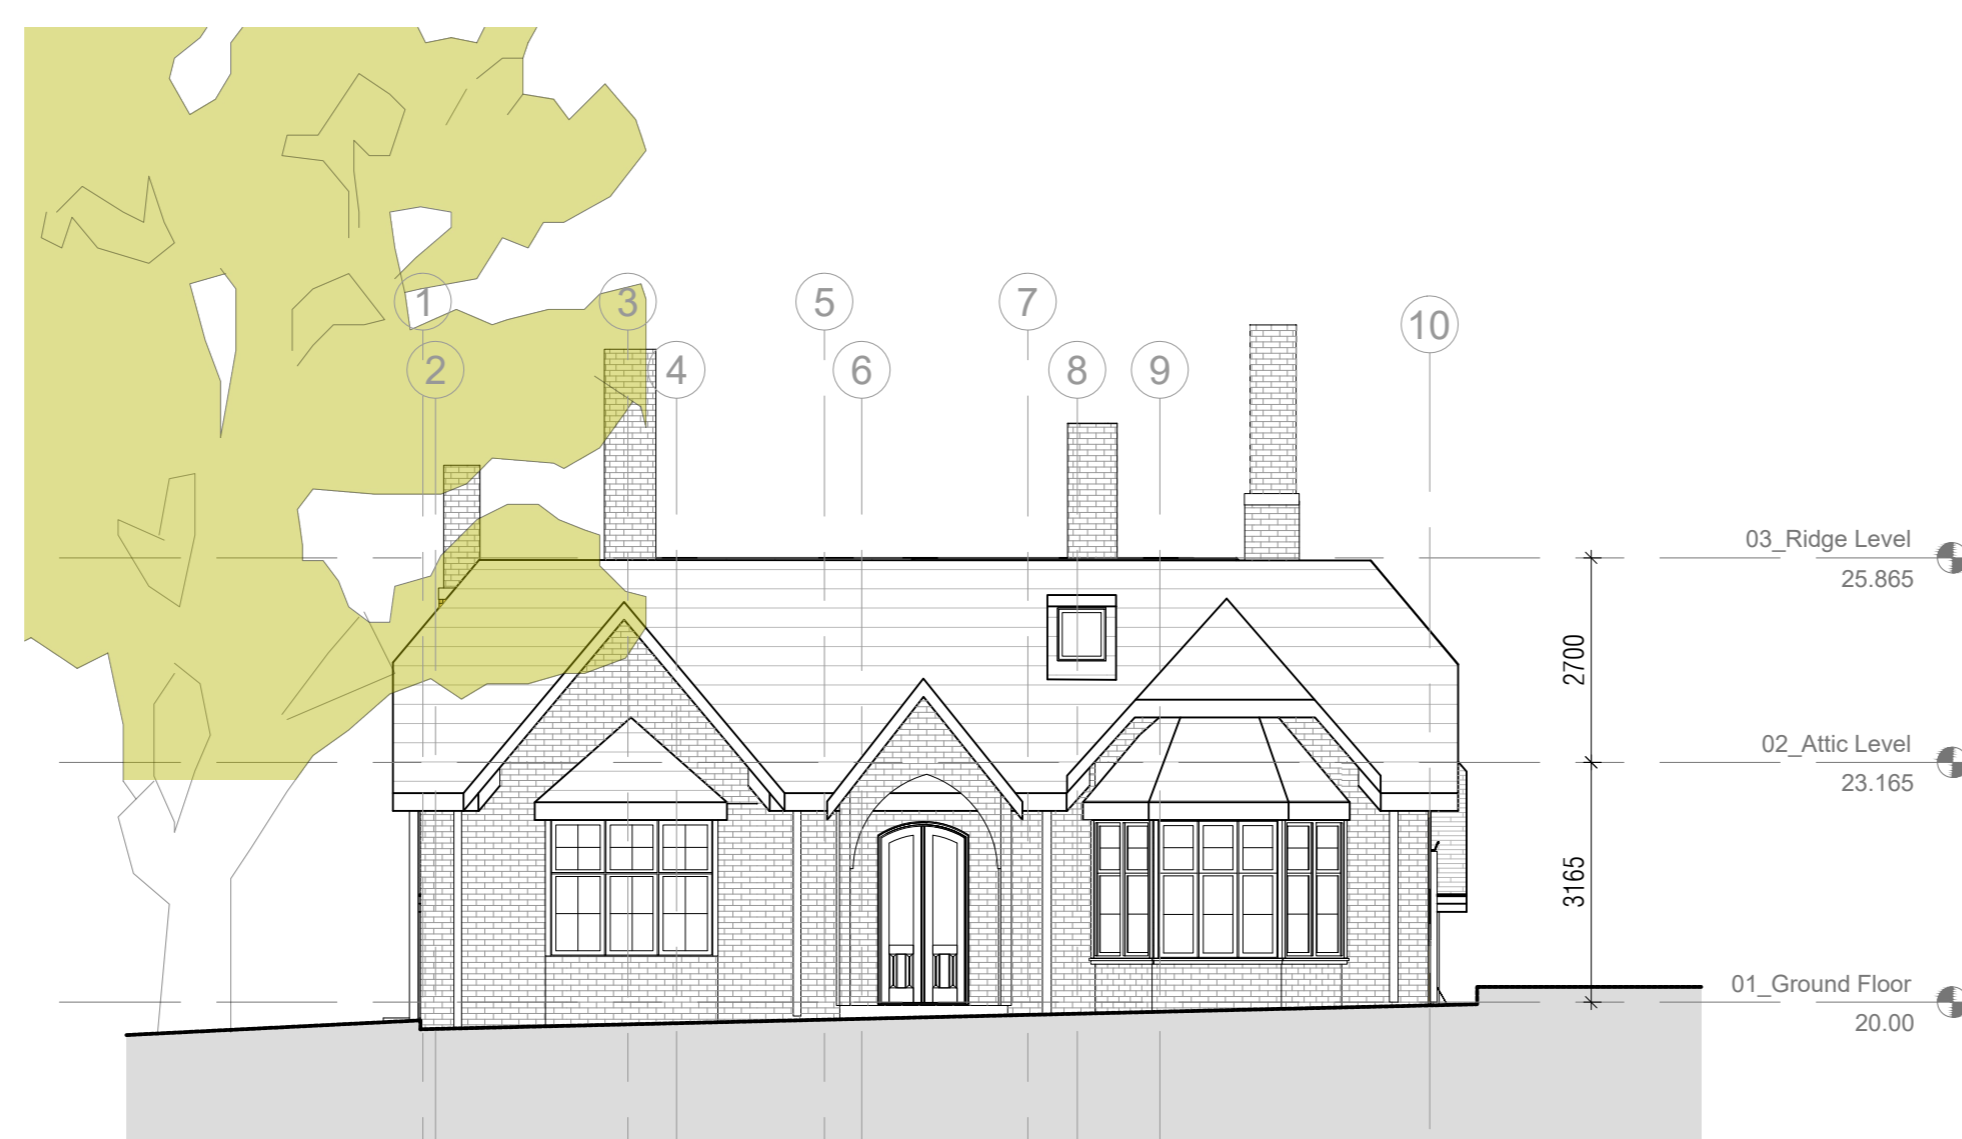

4 West Elevation  
2250 1:100

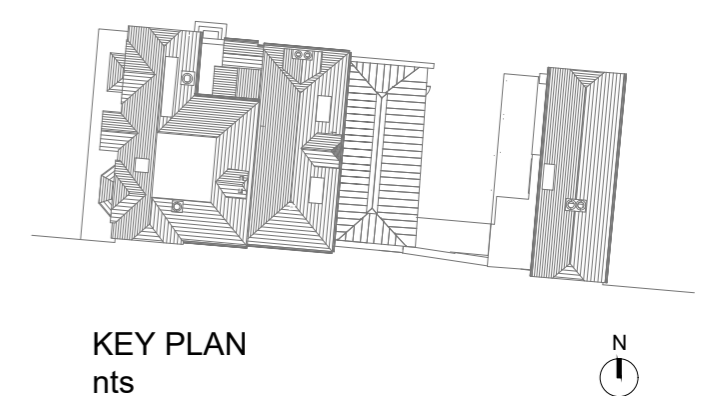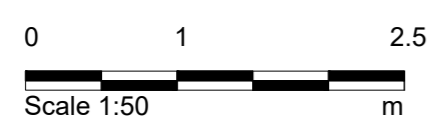

Notes

- Any dwg format drawing is to be read in conjunction with and at the scale of the accompanying pdf.
- Where colours other than black or grey are used, the drawing must be plotted in colour.
- For status 'C' (Construction) drawings all dimensions are to be checked on site by the contractor, scaling is for Local Authority purposes only.
- Unless otherwise indicated, all dimensions are in millimeters.
- All information on this drawing is to be read in conjunction with the relevant Donald Insall Associates specification and trade contractors' drawings and information by specialists.
- In the event of any discrepancy, please contact us immediately.
- This drawing may contain survey information by others and is to be used solely for the purposes for which it was issued.
- These are uncontrolled documents issued for information purposes only. If you have any queries regarding the drawings, please contact DIA immediately.
- Please note DIA cannot be held responsible for any errors arising from changes made to an uncontrolled dwg file.

Drawing Status					
	F	S	P	B	D
	Feasibility	Sketch Design	Planning	Building Control	Developed Design
	M	T	C	R	
	Measurement	Tender	Construction	Record	
1	29-06-22	NXA	-	Planning Issue.	
0	22-06-22	NXA	-	Initial Issue	
Rev	Date	Dwn	Auth	Revision	

**Donald Insall Associates**  
Chartered Architects and Historic Building Consultants

Milton Hall, Ely Road, Milton  
Cambridge CB24 6WZ  
(+44) 01223 303 111  
cambridge@insall-architects.co.uk

Carrow Works, Norwich

Lodge, Cottage & Cart Shed  
Proposed Elevations

Project	CWN.01	No	2250
Scale (A1)	1:100	Status	3P
		Revision	1