
0 0.5 1

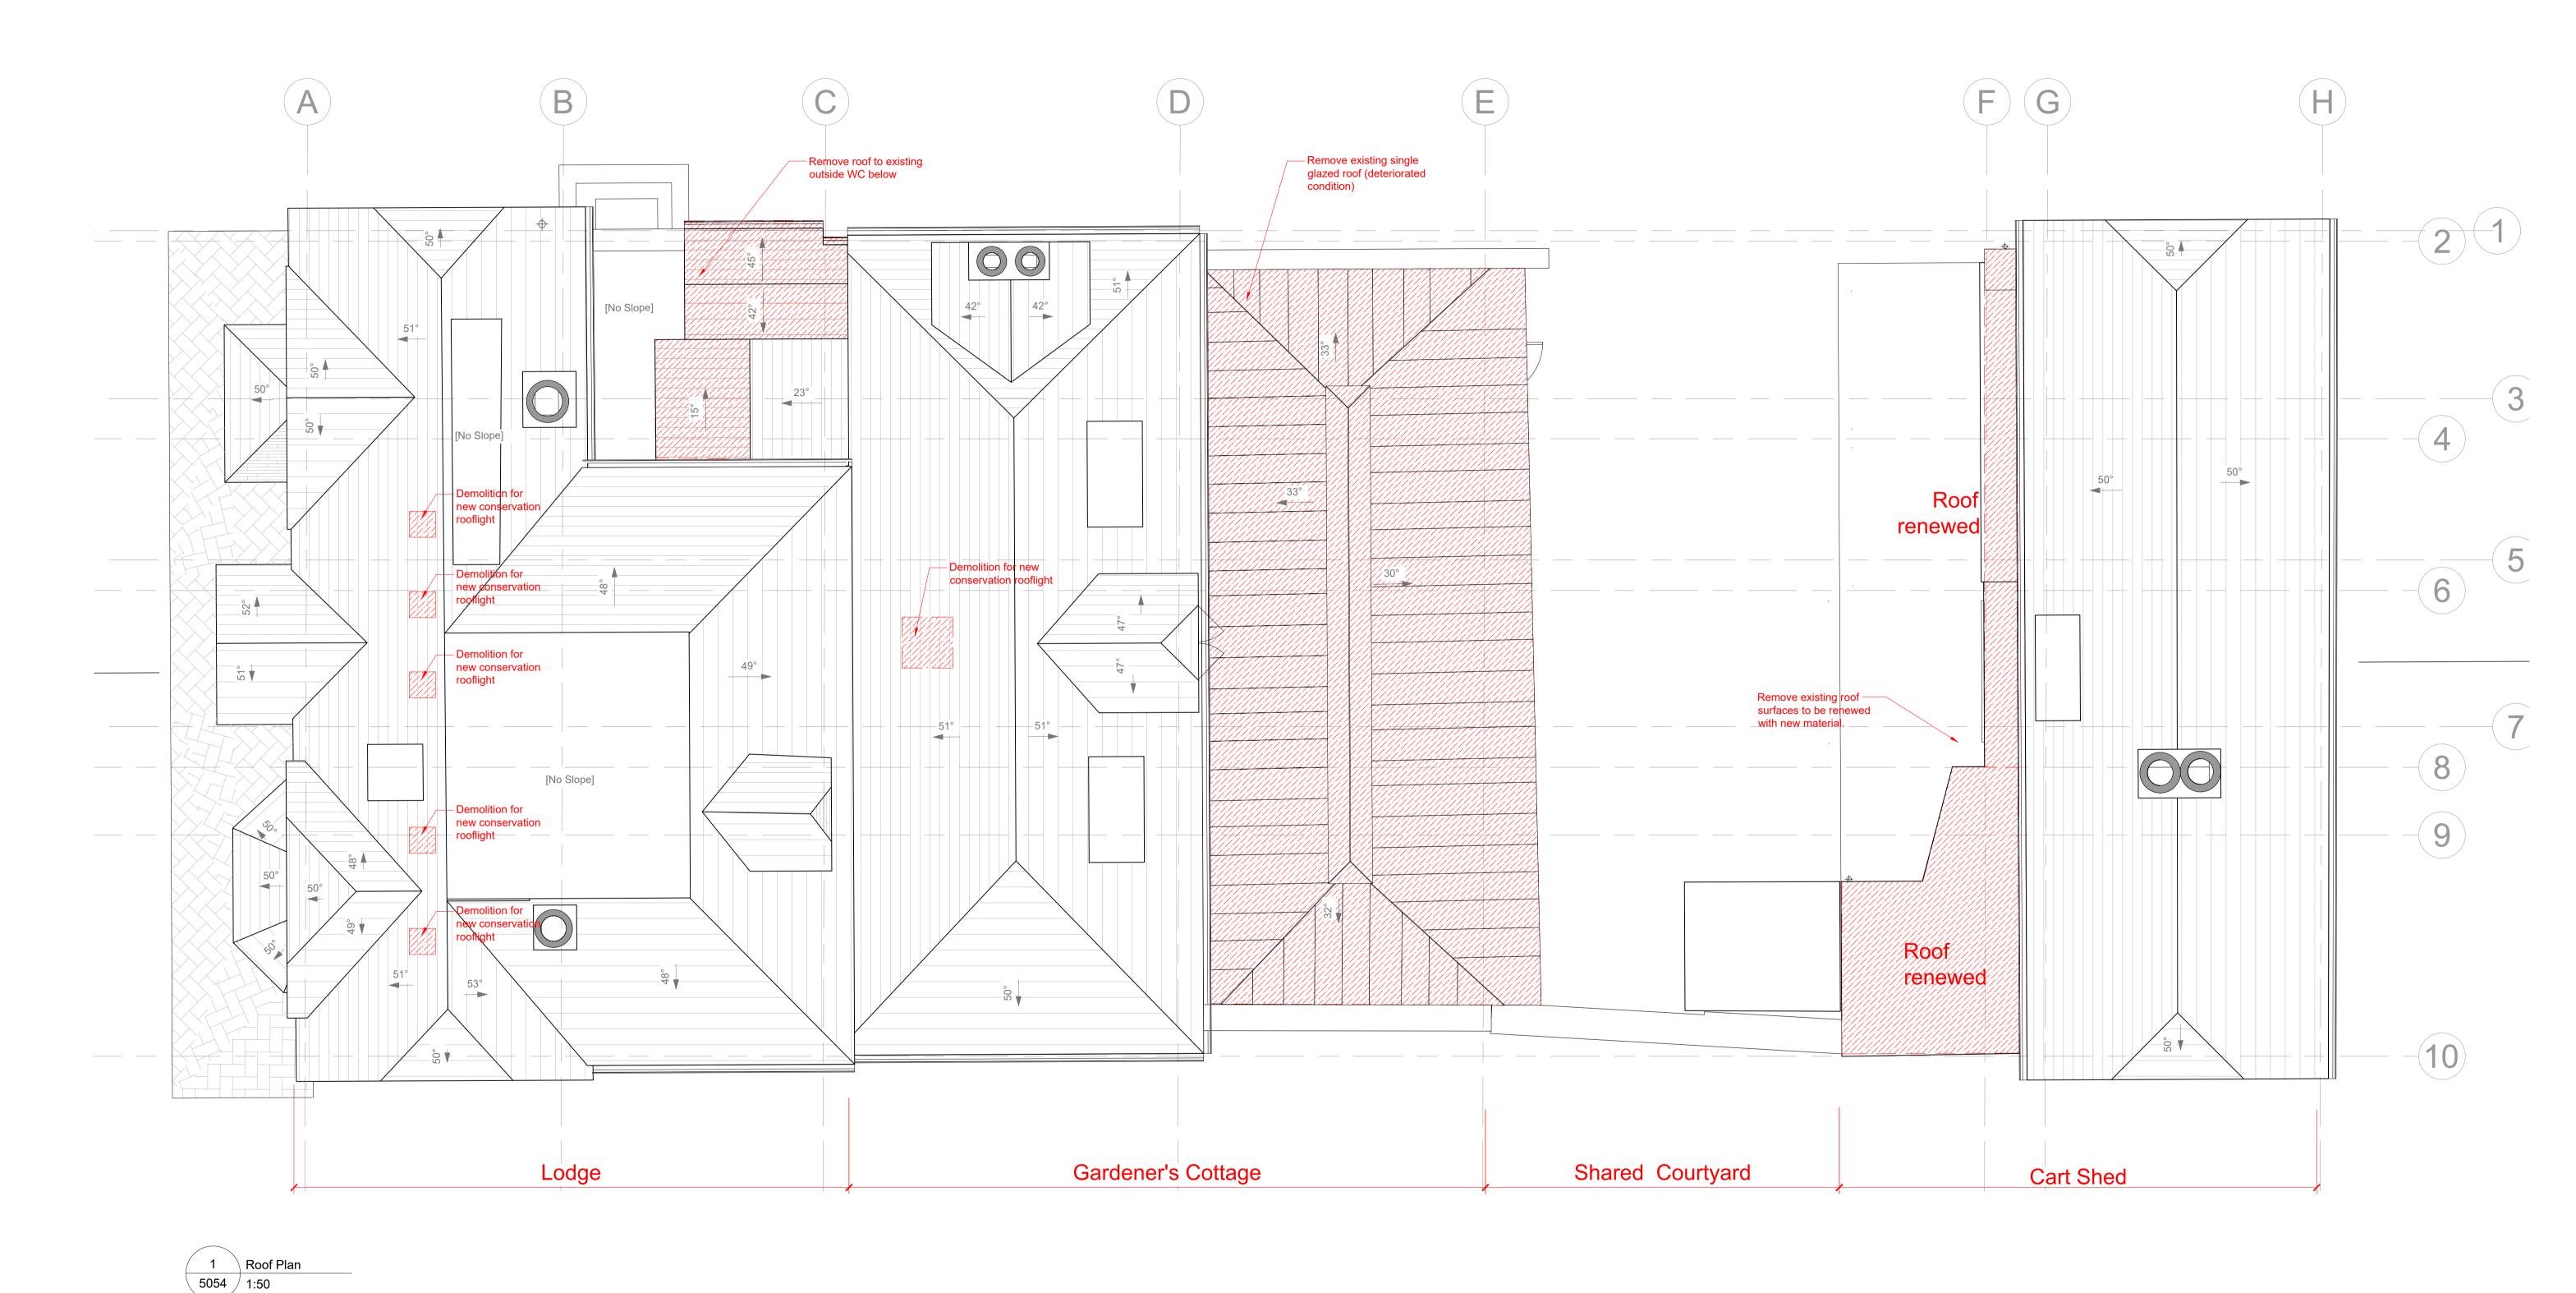

Drawing Status Any dwg format drawing is to be read in conjunction with and at the scale of the accompanying pdf.

Where colours other than black or grey are used, the drawing must be plotted in colour.

For status 'C' (Construction) drawings all dimensions are to be checked on site by the contractor, scaling is for Local Authority purposes only.

Unless otherwise indicated, all dimensions are in millimeters. Donald Insall Associates
Chartered Architects and Historic Building Consultants **F** Feasibility Milton Hall, Ely Road, Milton Cambridge CB24 6WZ (+44) 01223 303 111 cambridge@insall-architects.co.uk S Sketch Design P Planning **B** Building Control All information on this drawing is to be read in conjunction with the relevant Donald Insall Associates specification and trade contractors' drawings and information by specialists. **D** Developed Design Carrow Works, Norwich In the event of any discrepancy, please contact us immediately.

This drawing may contain survey information by others and is to be used solely for the purposes for which M Measurement it was issued. **T** Tender These are uncontrolled documents issued for information purposes only. If you have any queries regarding the drawings, please contact DIA immediately. DR-5054 CWN.01 Lodge, Cottage & Cart Shed Demolition Plan: Roof Plan **C** Construction 1 29-06-22 NXA - Planning issue Please note DIA cannot be held responsible for any errors arising from changes made to an uncontrolled R Record Scale (A1) 0 17-06-22 NXA - Initial Issue 1:50 3P

Rev Date Dwn Auth Revision

Rev Date Dwn Auth Revision

© 2019 DONALD INSALL ASSOCIATES LTD