

1 Site Section 04
Scale 1 : 500



2 Site Section 05
Scale 1 : 500



3 Site Section 06
Scale 1 : 500



Contractors and consultants are not to scale dimensions from this drawing

Reproduced by permission of Ordnance Survey on behalf of HMCO
© CROWN COPYRIGHT and database right 2008 All rights reserved
Ordnance Survey Licence number AL 100 22432 Broadway Malyan
Limited

The survey information shown on this drawing is based on a topographical
survey prepared by a third party and Broadway Malyan Limited accept no
responsibility for the accuracy or completeness of the survey.

Drawings to be read in conjunction with the associated Design & Access
Statement, associated consultant design team documents & reports and
landscape information.

Landscape shown is for illustrative purposes only. For detailed landscape
information, please refer to the landscape information & documents.

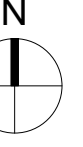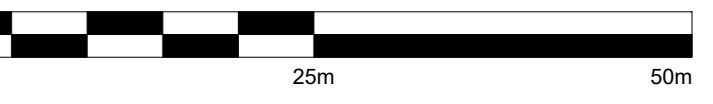

Drawn	Date	Drawn By	Description
004	15.01.23	Benell For Planning	
003	15.01.23	Benell For Planning	
002	15.01.23	Benell For Planning	
001	15.01.23	Benell For Planning	



BroadwayMalyan^{BM}

4 Pear Place
London
SE1 8BT

T: +44 (0)20 7261 4200
F: +44 (0)20 7261 4300
E: Lon@BroadwayMalyan.com

www.BroadwayMalyan.com

Client
Weston Homes

Project
**Anglia Square
Norwich**

Description
**Site Sections
Sections 04, 05 & 06**

Status

Scale	Drawn By	Date
1:500@A0	BM	20.01.23
Job Number	Drawing Number	Revision
35301	ZZ-XX-DR-A-04-0002	D0-4