

Application for a Pavement Licence Business and Planning Act 2020

Please answer the following questions.

Please state which Licensing
Authority you are applying
to

Title

First name

Last name

Applicant details

Your address

Postcode

Telephone number

Email address

Name of
establishment/business

Is anyone acting on your behalf for the purpose of this
application?

Yes

☐

No

☒

Details of the person acting on your behalf

Title

First name

Last name

Address of person acting for
you

Postcode

Telephone number

Email address

Questions about your application

Is your application for a new licence or the renewal of an existing licence? New ☐ Renewal ☒

What is your existing Pavement Licence number? 24/01356/PAVE

What is the expiry date of your licence? 30/09/2026

Is the proposed location different to your address? Yes ☒ No ☐

Describe the proposed location of the area to be licensed Area immediately outside premises and along the frontage on Davey Place

Address 20 Gentleman's Walk
Norwich

Postcode NR2 1NA

What is the Premises licence number? N/A

Number of tables applied for 9 Number of chairs applied for 18

Dimensions of the area of the street or pavement permitted to use (in metres) Width 10.90
Depth 1.00

Please state the proposed furniture (for example: tables, chairs, umbrellas, barriers), and show them on your detailed layout plan. Rattan weave chairs
black composite top tables

Please give details of what purpose will the furniture be used for Customer seating for the consumption of food and drink

Do you intend to alter any of the building and/or building frontage to accommodate the proposal? Yes ☐ No ☐

If yes, please show details of the alterations on your plan.

Does the area extend beyond the frontage of your own premises? Yes ☐ No ☒

Does your proposal leave a 1.5-metre-wide unobstructed pedestrian route? Yes ☒ No ☐

Are there any lighting columns, litter bins, road signs, public seating, trees etc. on the site within 1.5m of the proposed site for the pavement licence? Yes ☐ No ☒

If yes, please show them on your plan.

Is proper sanitary accommodation available within the building to be used to service the pavement licence area?

Yes

☐

No

☐

Is it intended to serve alcohol within the pavement licence area?

Yes

☐

No

☐

What range of drinks (alcoholic and non-alcoholic) is it intended will be served within the pavement licence area?

Have you taken the needs of disabled customers into consideration?

Yes

☐

No

☐

Have you reviewed your staffing situation to ensure that you have sufficient staff to adequately manage the increased area?

Yes

☐

No

☐

Have you put a cleaning schedule in place?

Yes

☐

No

☐

Have you completed a risk assessment for serving food and drink in the pavement licence area?

Yes

☒

No

☐

Hours during which the tables and chairs will be on the street

	From	To	Tick here if you are closed that day
Monday	08:00	19:00	☐
Tuesday	08:00	19:00	☐
Wednesday	08:00	19:00	☐
Thursday	08:00	19:00	☐
Friday	08:00	19:00	☐
Saturday	08:00	19:00	☐
Sunday	08:00	19:00	☐

The applicant should be aware that the granting of a licence does not permit the sale of alcohol within the outdoor area. Separate licensing arrangements apply for the sale of alcohol and the applicant should check the conditions on the Premises Licence or consult the Licensing Authority.

Management measures

Provide further information for the following questions to support your application:

- Outline how the area will be managed to ensure all conditions are complied with when the licence is in use.
- Outline how local nuisance will be managed.
- Will the placement of the table and chairs allow for people to pass with a minimum of 2 metres?
- Where will the pavement furniture be stored outside of licensable hours.

The Company will manage and monitor the seating areas to ensure that litter does not accumulate, and food is not left upon tables. This management will be in the form of Caffe Nero staff who will have direct responsibility for the outdoor areas.

The staff will also be responsible for the collection of any Caffe Nero food or packaging which has fallen or blown off the tables. In addition, bins will be made available for direct customer use.

Caffe Nero staff will also be available to assist those with disabilities or pushchairs should they require help, to ensure the area is accessible to all members of the public.

Caffe Nero staff will also have direct responsibility for the location, removal and management of the tables and chairs. At the end of each day, the equipment will be stored within the Caffe Nero shop unit. No equipment will be stored outside. In addition, the furniture will be stackable and light weight to assist the quick removal if necessary.

The equipment will be replaced or no longer used if broken or unsafe.

Any noise issues will be dealt with by staff by asking the offending person(s) to move away from the store and customers will be moved to a safer place. Ultimately the Police will be informed should any issues persist.

Custom Process Configuration

XML Specific

Application type	
Licence Case Type	
Licence Status	
XML Template	Pavement_R
CAPS Reference	26/01255/PAVE

Payments request

CallingAppID	
CallingAppRef	
PaymentSourceCode	

Response response

PaymentAuthorisationCode	
IncomeManagementReceiptNumber	
Originators Reference	
CardScheme	
CardType	
PaymentAmount	
ResponseCode	
ResponseDescription	
Number of payment lines	

Payment 1

Receipt Number	
DueDate	
PaymentType	
Pay Description	
XML Description	
PaymentDue	
VAT	
Paid	
Payment Date	24/07/2026
Fund	
Reference	

Form Calculations

Title Casing	
Sentence Casing	
UPRN for address lookup	
Boolean to show this page	☐
Field for Fee Array	
On/Off Boolean for Prem licence	☐
Hides questions for NCC	☐
Controls NCC specific evidence items	☐

Other Custom Calculations

Custom payment string	
-----------------------	----------------------

Supporting documents

Please provide the following:

- One plan showing the proposed extent of the area requested (in relation to the premises), with the position of the proposed street furniture, including tables, chairs, and any other permitted furniture. This plan should show the distance between the furniture and the nearest obstruction and / or the edge of the pavement at the narrowest point.
- Photographs of proposed street furniture and if possible, manufacturers literature and details of furniture to be used
- The appropriate fee
- Proof of Public Liability Insurance which covers up to £5 million

You will need two types of plans:

Location plan – to show where your proposal is situated in relationship to the surrounding area. You must clearly edge the site boundary in red.

Detailed plan (with elevations) – to show the proposed pavement licence and its relationship to existing buildings and features. The main dimensions should be clearly stated. It should include all the information required by the questions above.

Please attach documents using the Upload & Attach Files button.

Types of files accepted as attachments: gif, jpg, jpeg, tif, tiff, bmp, png and pdf.

Please ensure that documents you attach are complete, accurate and easy to read otherwise your application will not be validated.

X

Declaration

Please read and the following statement and check the confirmation box.

I wish to apply for a licence to use the highway fronting or adjacent to the above named property for the purpose of obtaining a pavement licence as described in this application and the accompanying plans and will pay the required fee.

I agree to comply with all the conditions stated on the licence, and in the Council's Pavement Licensing Policy and any related appendices.

I agree to remove all furniture from the pavement outside of the licensable hours as stated on the licence.

Applicant's confirmation ☒


Date this application is being made

24/07/2026

Notes

Once an application has been submitted there will be a 14-day consultation period. You must place a notice on your premise setting out what has been applied for and the date by which a representation should be submitted to the licensing authority.

You must place a notice on your premise setting out what has been applied for and the date by which a representation should be submitted to the licensing authority. You will be emailed a premise notice upon submission of this form.

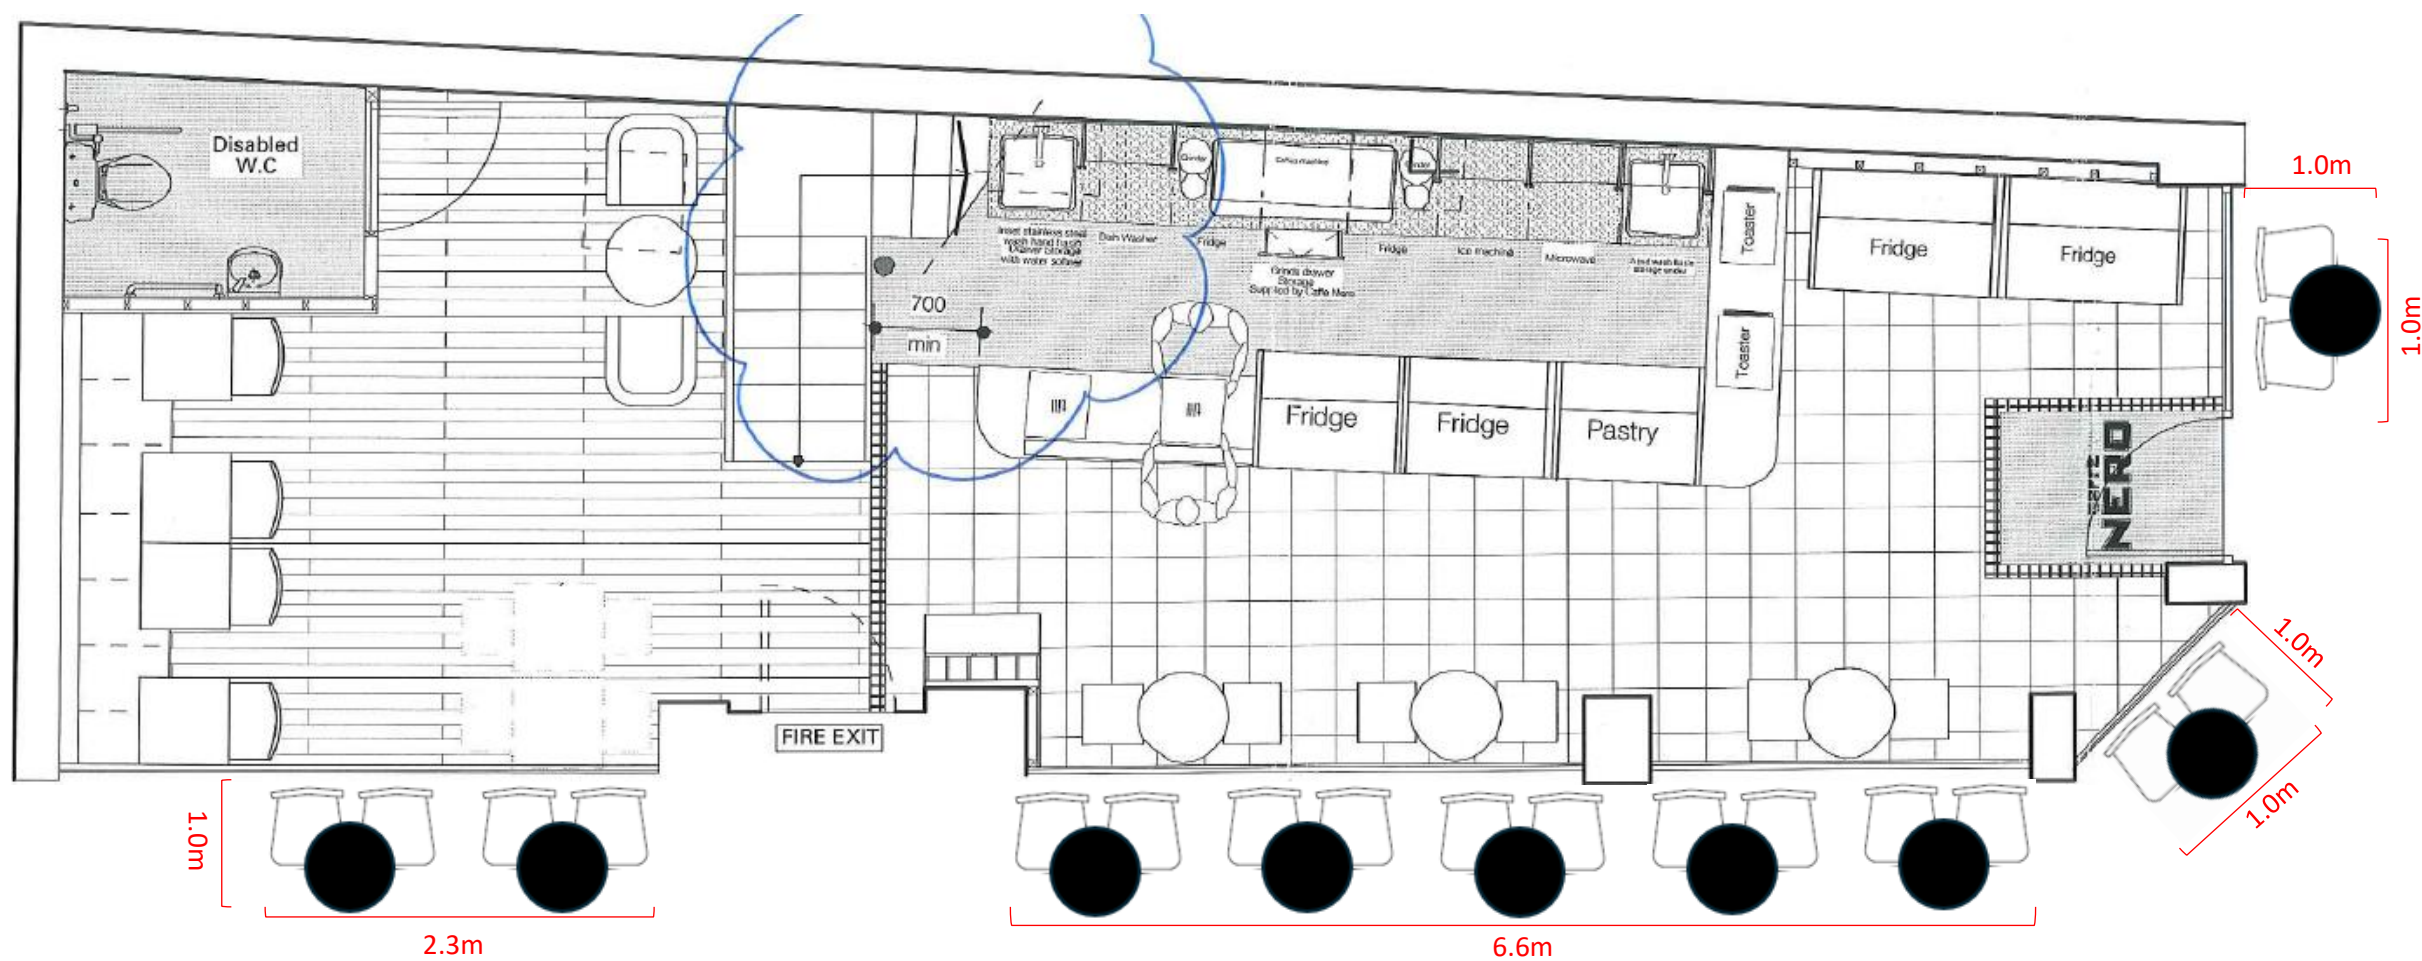


DAVEY PLACE



20 Gentleman's Walk,
Norwich NR2 1NA


CHAIR

Description:
560 X 560mm footprint outdoor
aluminium & faux rattan weave
chair in black

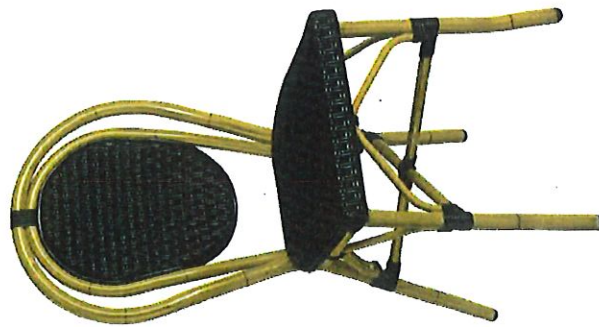


TABLE

Description:
600mm brass ringed black laminate
table top with French antique style base

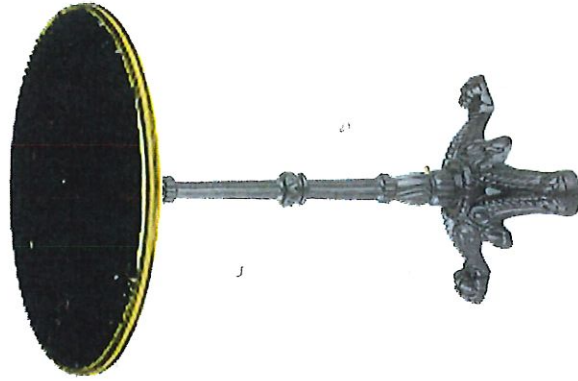

CAFFÈ
NERO

CN Norwich GW

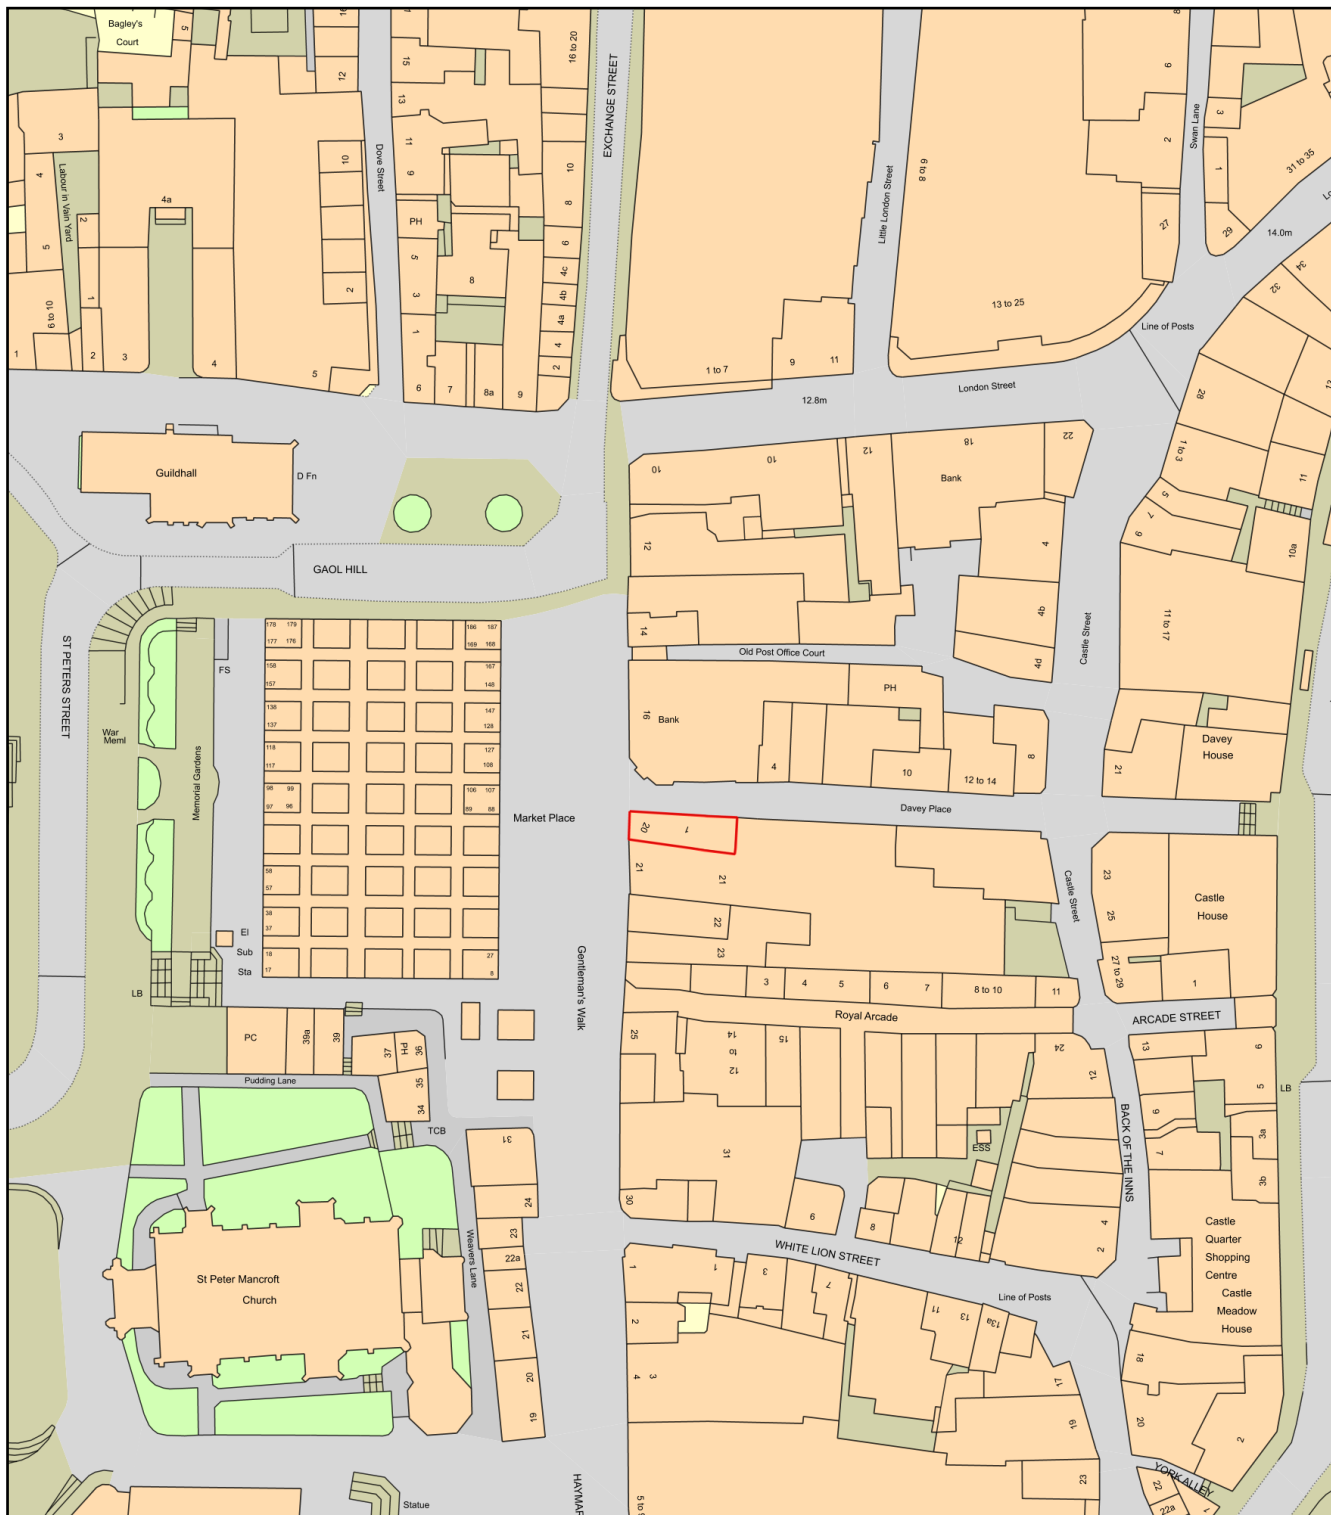

0 50
Metres



Plan Produced for: Charlotte Griffin
Date Produced: 09 Sep 2024
Plan Reference Number: TQRQM24253154437678
Scale: 1:1250 @ A4