

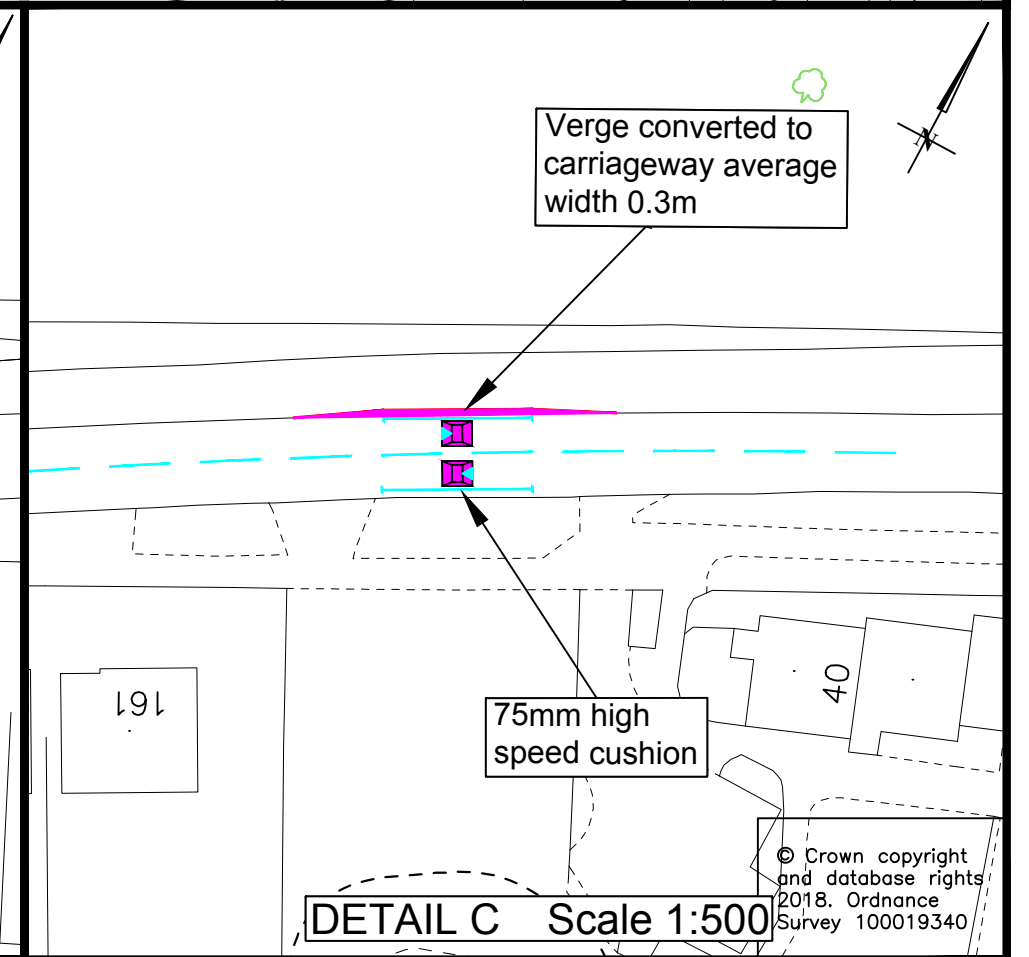
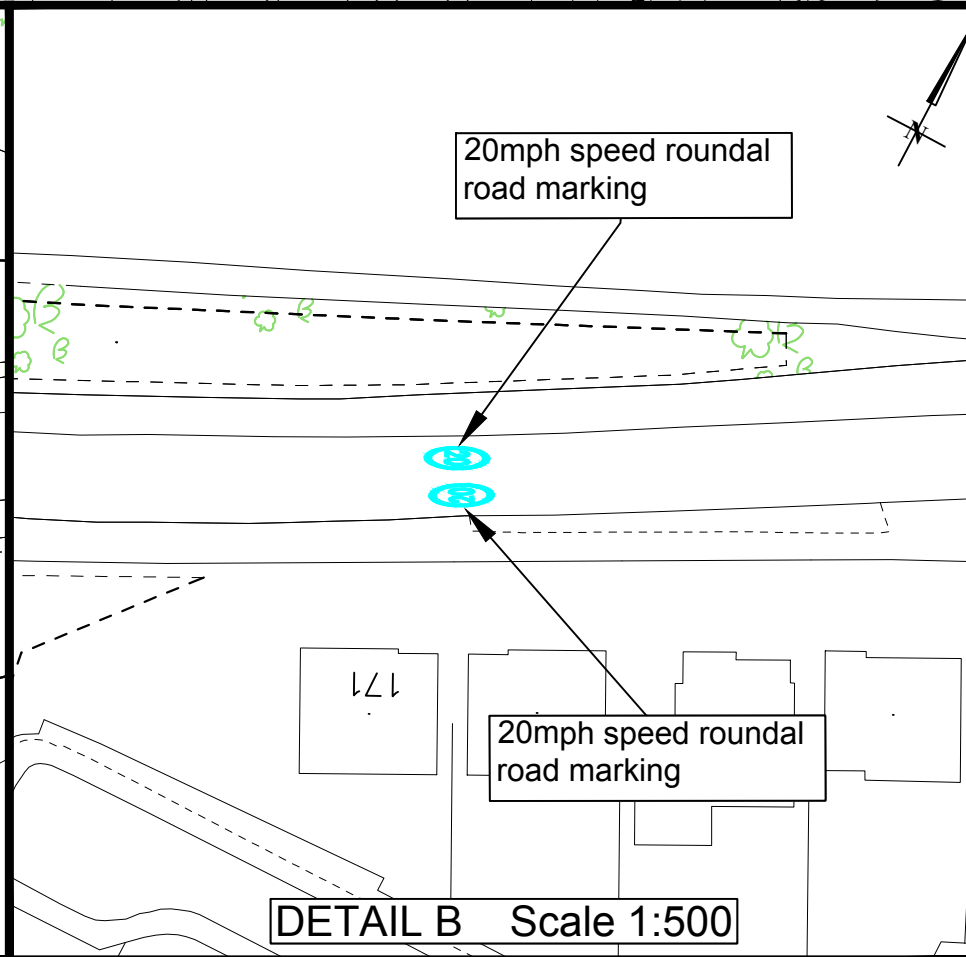


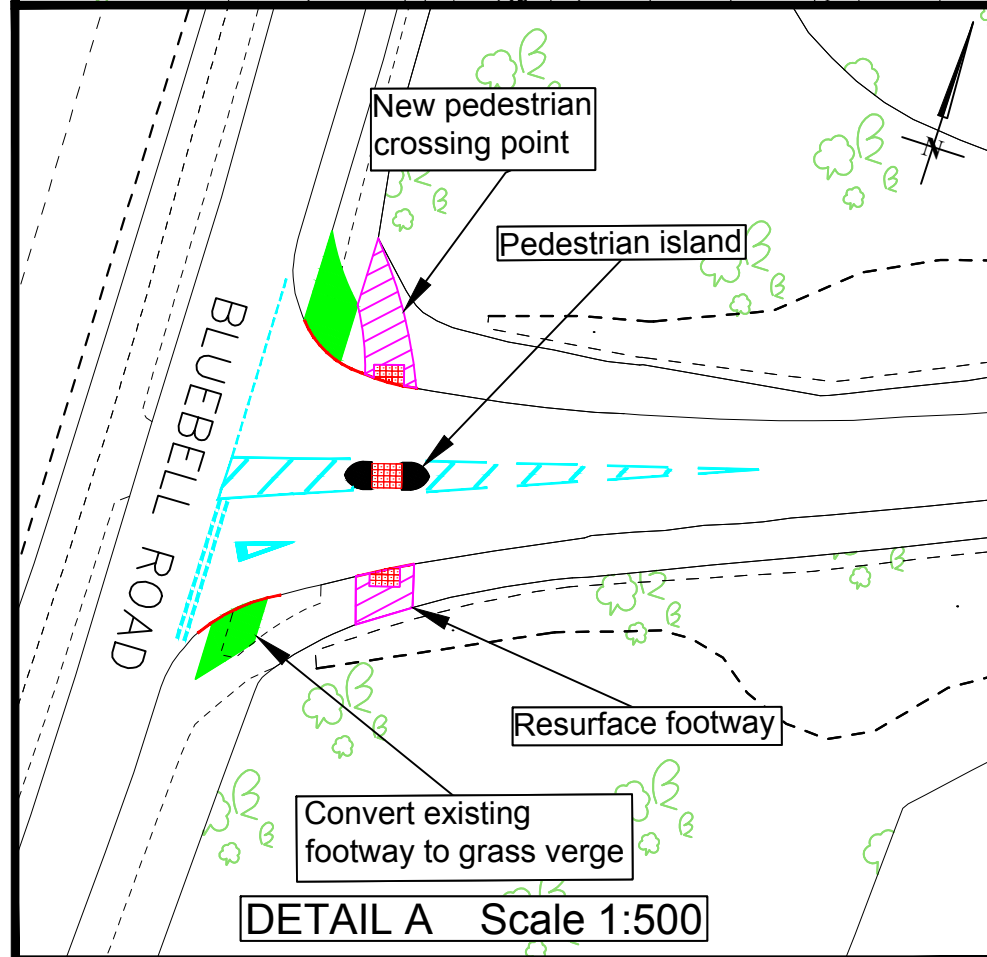

Funded by:

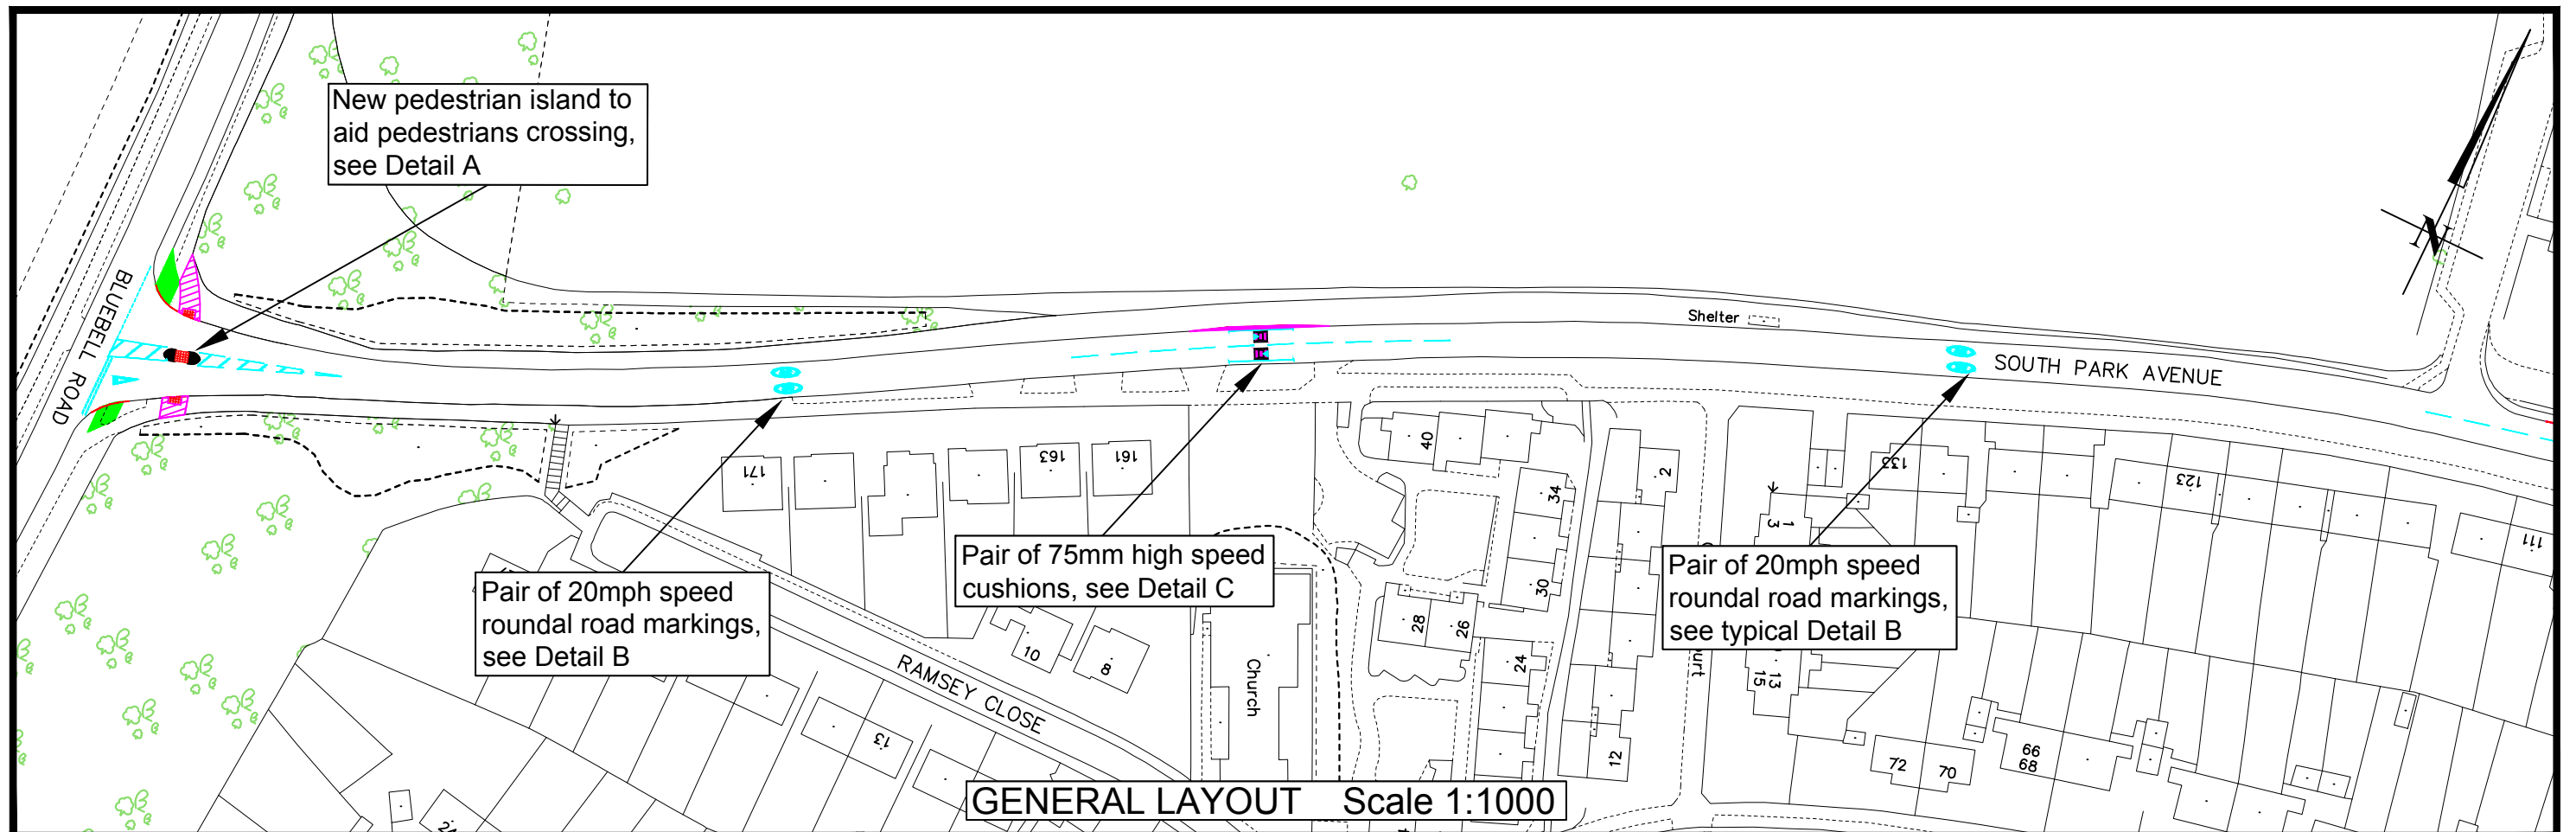




Tom McCabe
Executive Director of
Community and Environmental Services
Norfolk County Council
County Hall, Martineau Lane
Norwich NR1 2SG

DRAWING TITLE

Traffic Calming on South Park Avenue
from Bluebell Road to 123 South Park Avenue
General Layout

REV.	DESCRIPTION	DRAWN BY	CHECKED	DATE

SURVEYED BY	INITIALS	DATE	DRAWING No.
DESIGNED BY	TC	June 18	CCAG2 21 16
DRAWN BY	TC	June 18	PROJECT TITLE
CHECKED BY	LA	July 18	Blue & Yellow 20mph Restrictions
			SCALE
			As shown @A3
			FILE No.
			PEA029

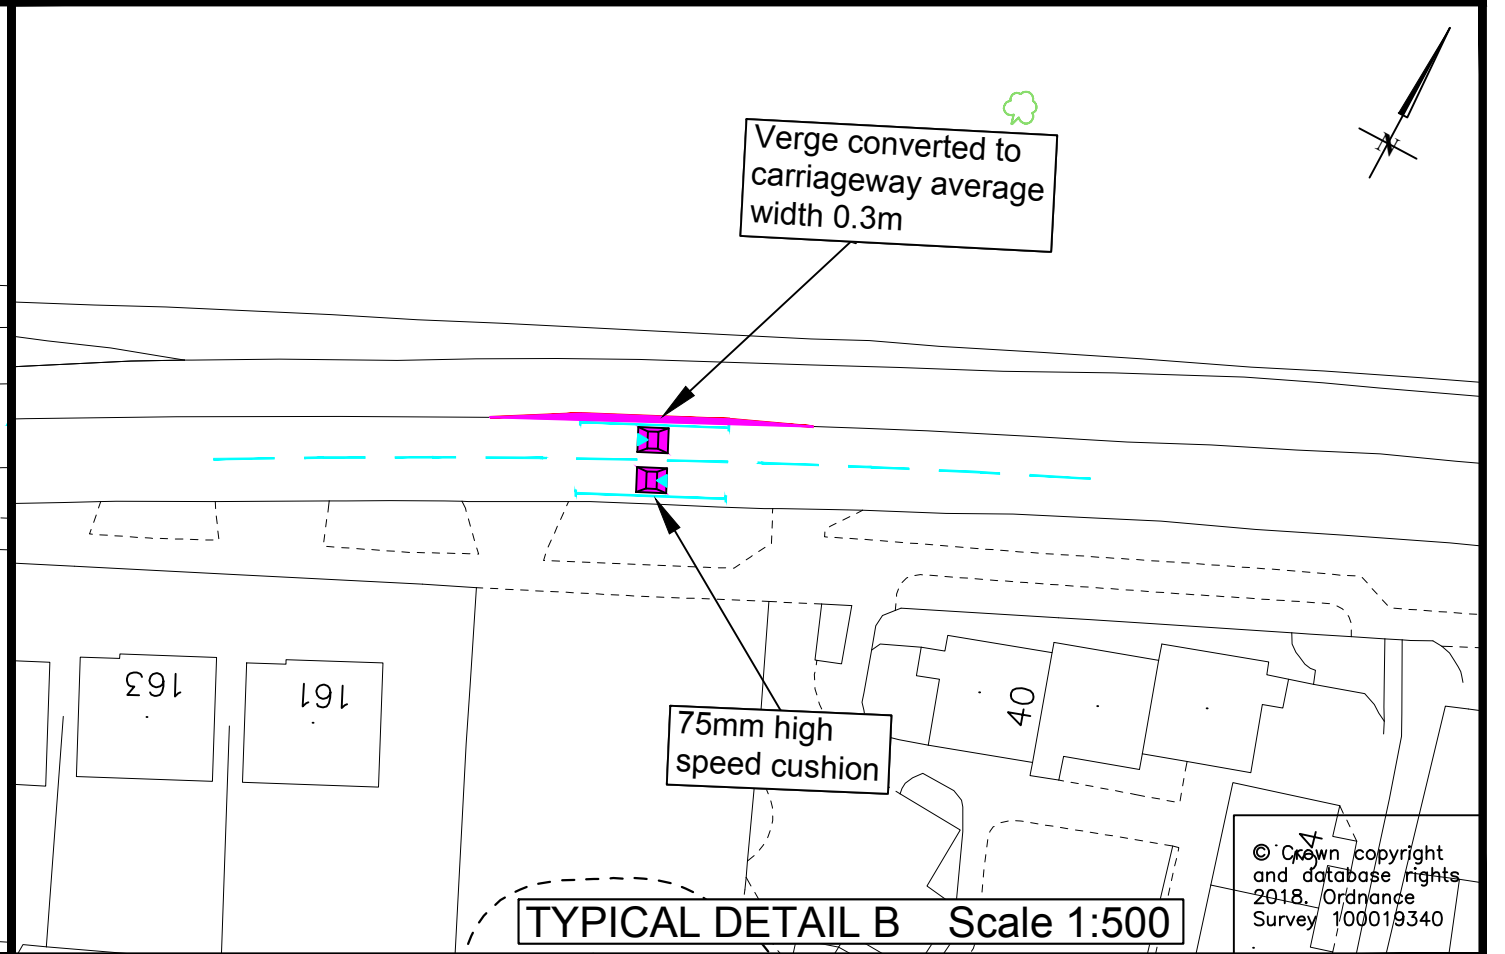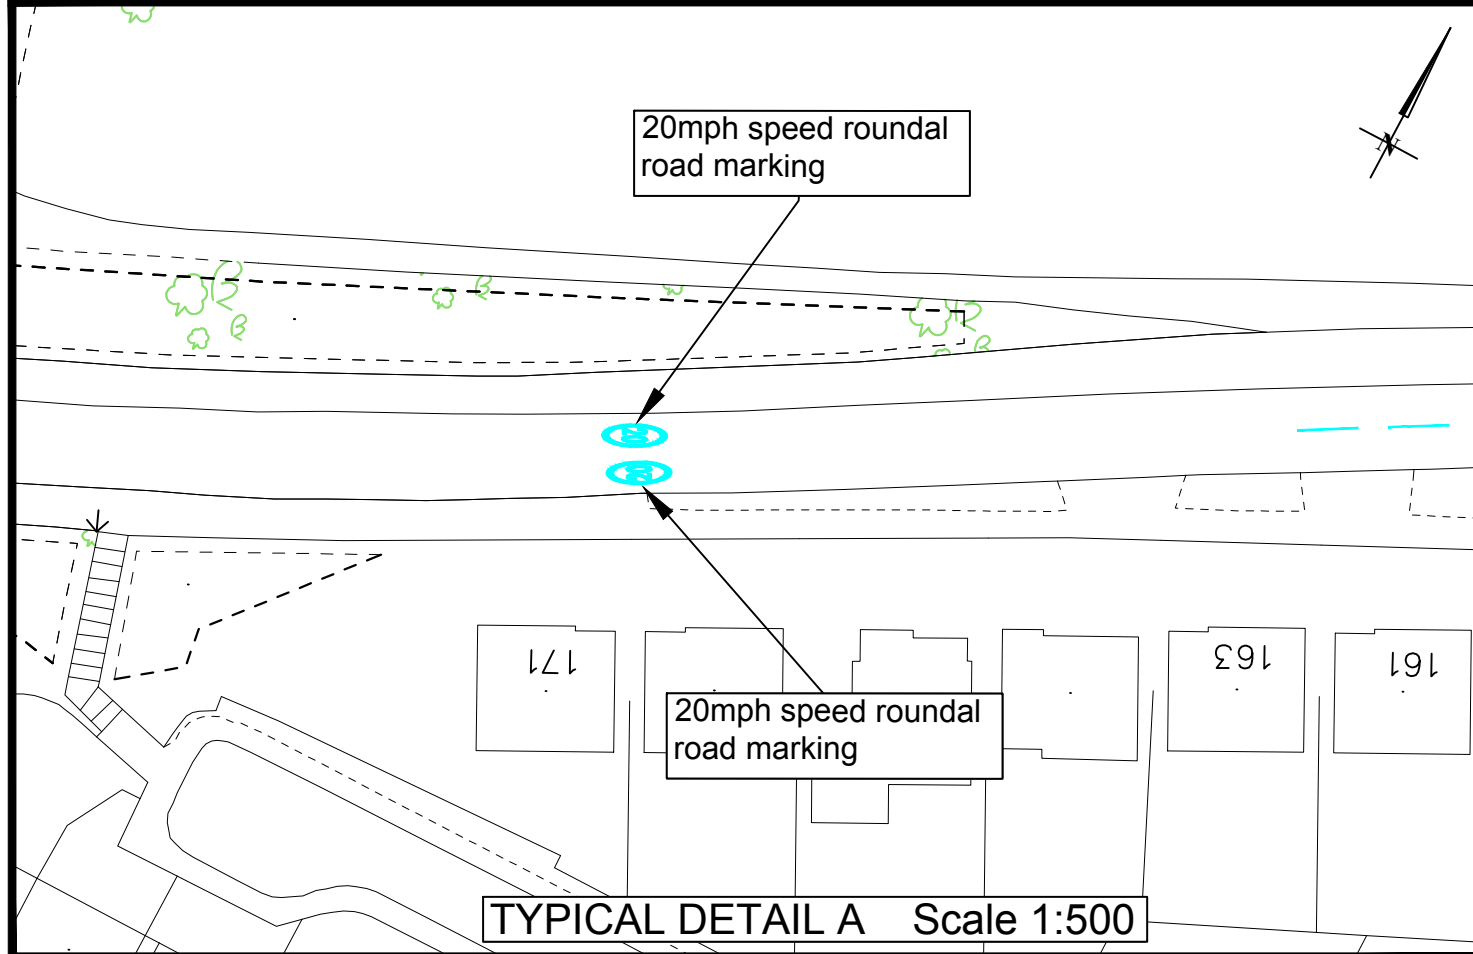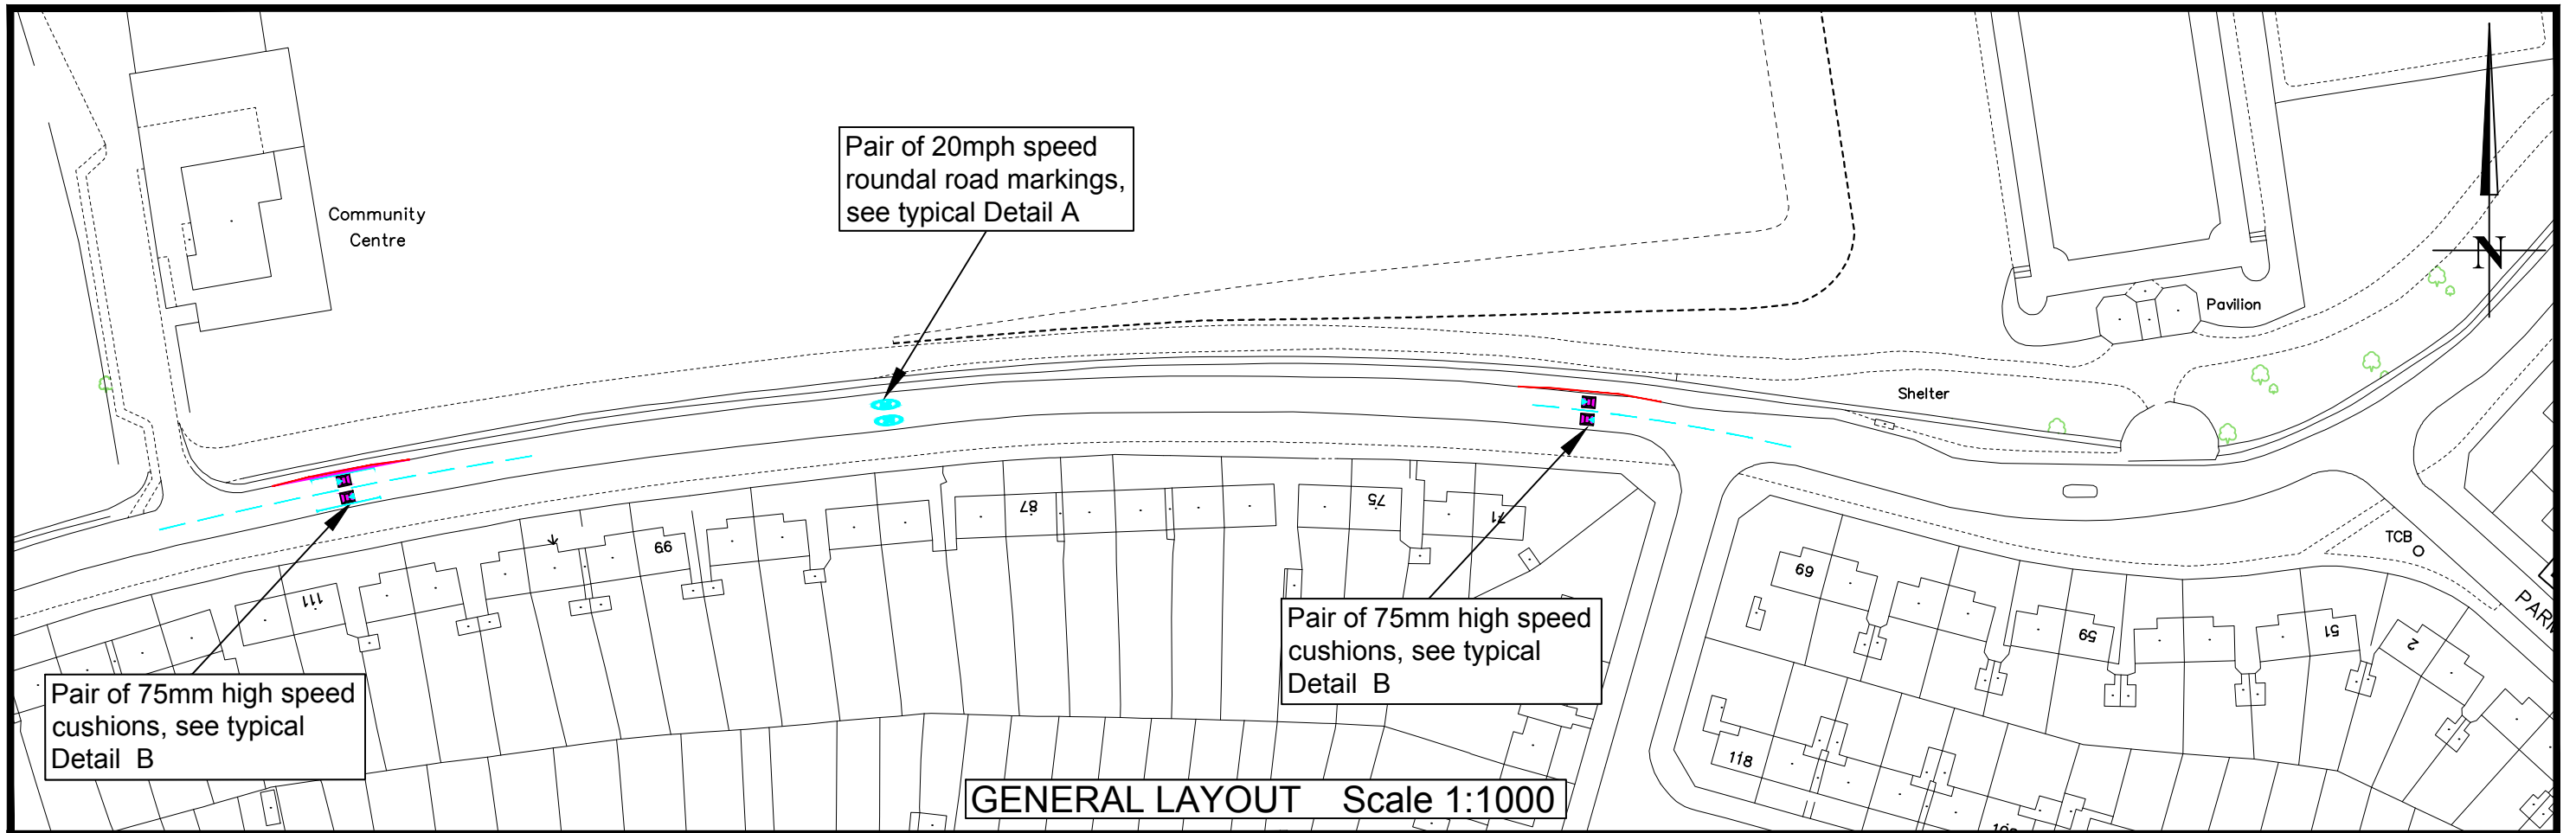

© Crown copyright
and database rights
2018. Ordnance
Survey 100019340

Funded by:






NEWANGLIA
Local Enterprise Partnership
for Norfolk and Suffolk

Tom McCabe
Executive Director of
Community and Environmental Services
Norfolk County Council
County Hall, Martineau Lane
Norwich NR1 2SG

DRAWING TITLE
Traffic Calming on South Park Avenue
from 123 South Park Avenue to Parmenter Road
General Layout

REV.	DESCRIPTION	DRAWN BY	CHECKED	DATE

SURVEYED BY	INITIALS	DATE	DRAWING No.
DESIGNED BY	TC	June 18	CCAG2 21 17
DRAWN BY	TC	June 18	PROJECT TITLE
CHECKED BY	LA	July 18	Blue & Yellow 20mph Restrictions
			SCALE
			As shown @A3
			FILE No.
			PEA029

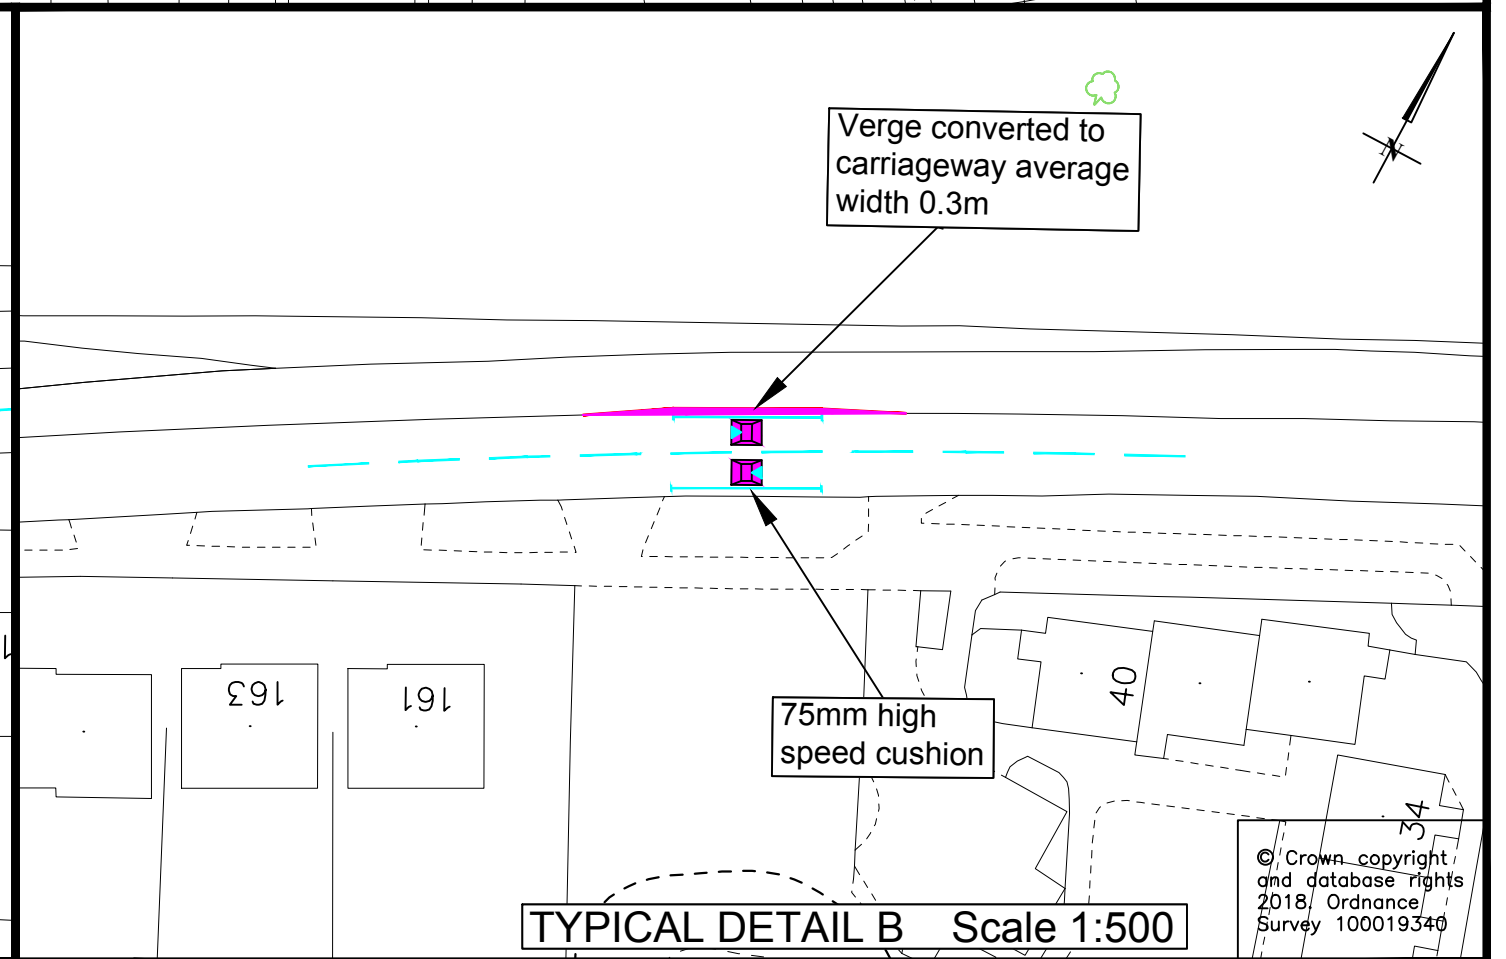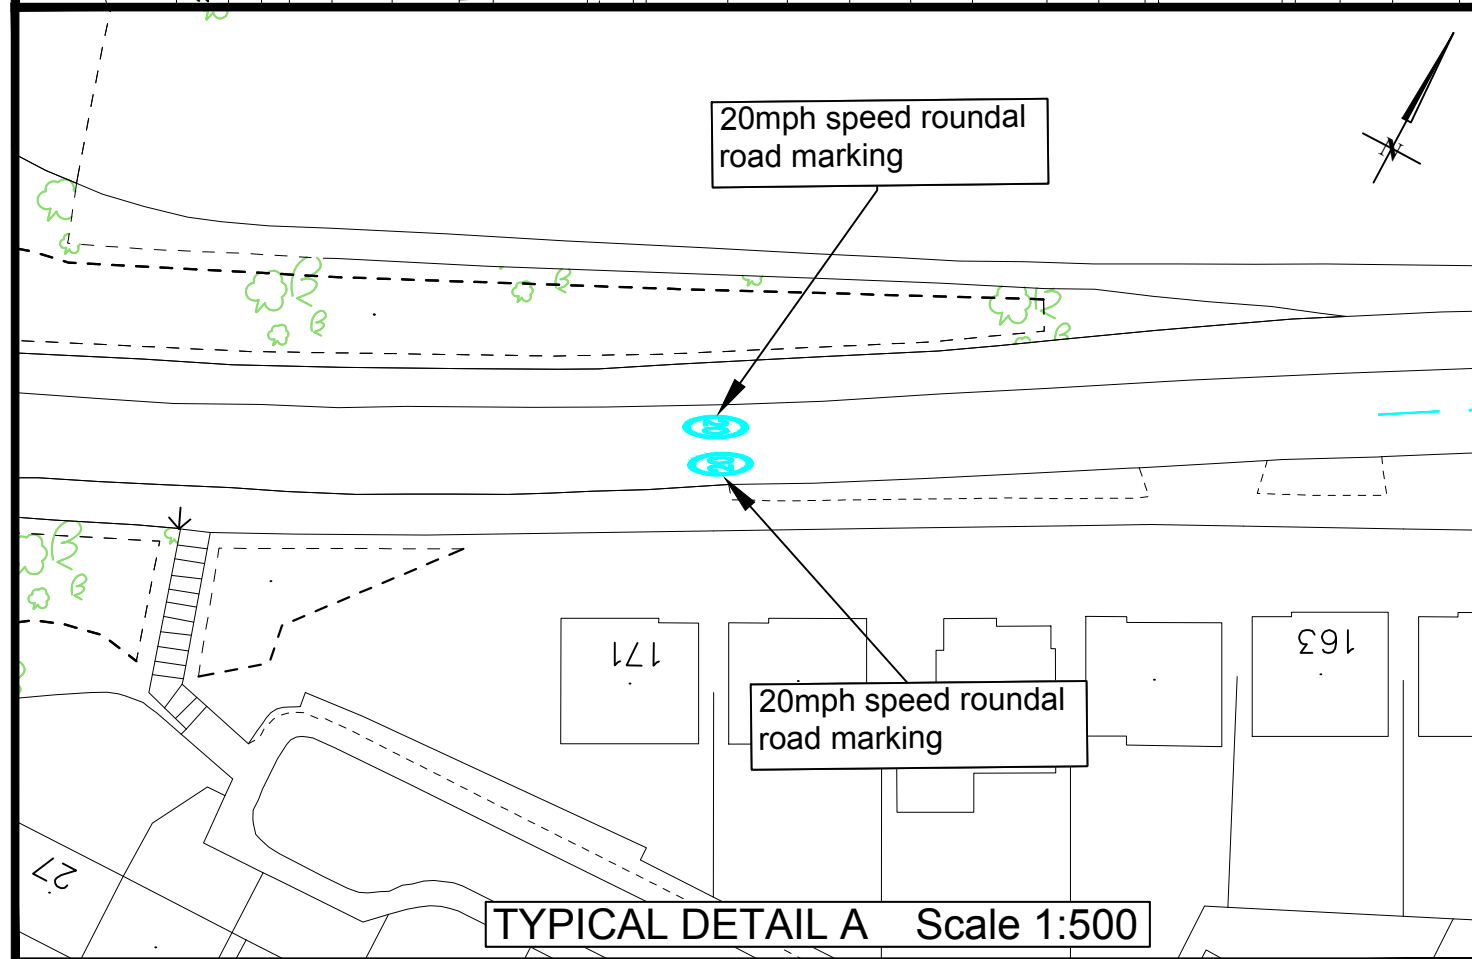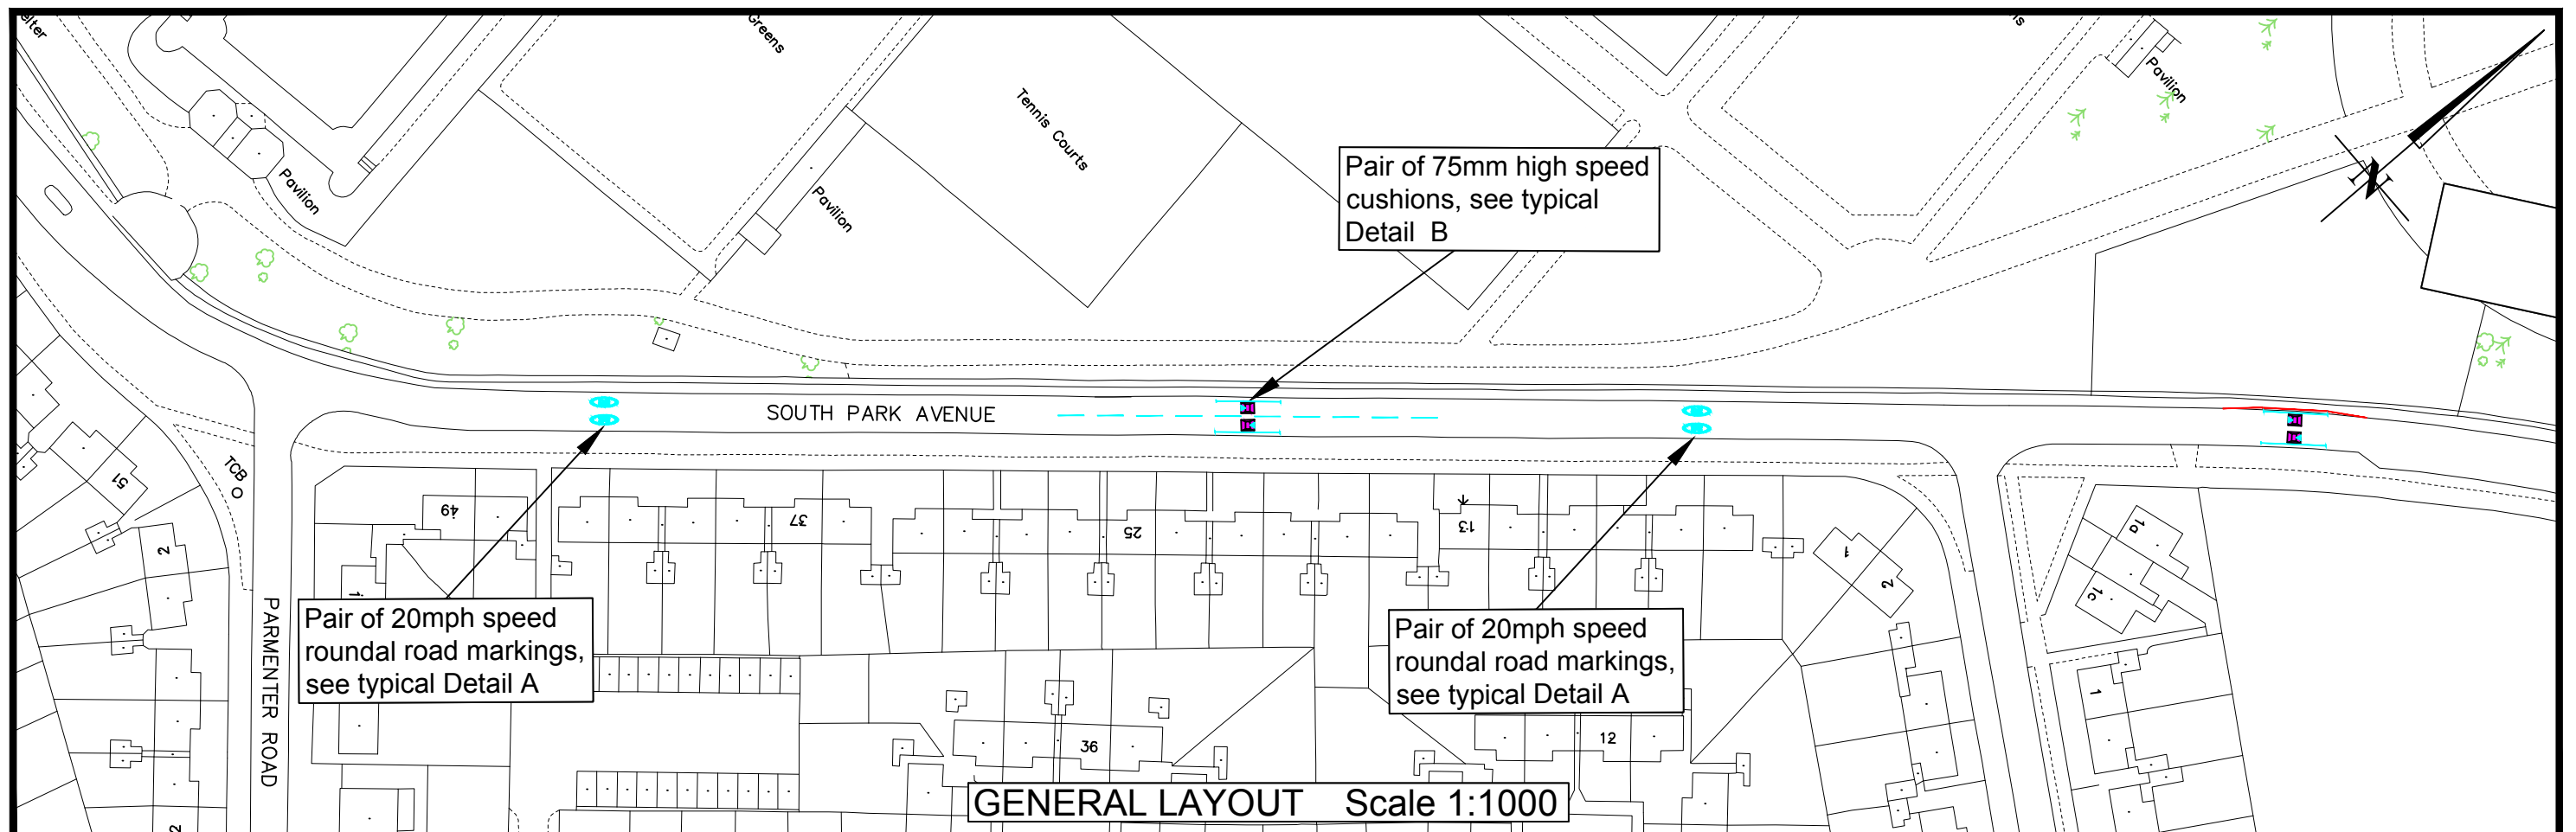

© Crown copyright
and database rights
2018, Ordnance
Survey 100019340

Funded by:



NEWANGLIA
Local Enterprise Partnership
for Norfolk and Suffolk

Tom McCabe
Executive Director of
Community and Environmental Services
Norfolk County Council
County Hall, Martineau Lane
Norwich NR1 2SG

DRAWING TITLE
Traffic Calming on South Park Avenue
from Parmenter Road to Buckingham Road
General Layout

REV.	DESCRIPTION	DRAWN BY	CHECKED	DATE

SURVEYED BY	INITIALS	DATE	DRAWING No.
DESIGNED BY	TC	June 18	CCAG2 21 18
DRAWN BY	TC	June 18	PROJECT TITLE
CHECKED BY	LA	July 18	Blue & Yellow 20mph Restrictions
			SCALE
			As shown @A3
			FILE No.
			PEA029

